

PROPOSED MIXED-USE DEVELOPMENT

LOTS 10-14 BLOCK 201 & LOTS 1,2 & 4 BLOCK 205

20-32 SYLVAN AVE.
ENGLEWOOD CLIFFS, NEW JERSEY



1 LOCATION MAP
SCALE: N.T.S.



2 AERIAL VIEW
SCALE: N.T.S.



DATE	ISSUE
11-22-24	FOR SUBMISSION
01-08-25	FOR SUBMISSION
06-19-25	FOR SUBMISSION

Architectura
suite LL100
One Executive Drive
Englewood Cliffs, NJ 07624
201-546-1400 fax 201-546-1418
fromdask@architectura.com

architecture
interior design
planning



Architectura

PROPOSED MIXED-USE DEVELOPMENT
LOTS 10-14 BLOCK 201 & LOTS 1,2 & 4 BLOCK 205
20-32 SYLVAN AVE.
ENGLEWOOD CLIFFS, NEW JERSEY
© ARCHITECTURA, 2025

CONRAD RONCUTI, JR., P.A.
NJ Architect No. A-112279

DRAWING TITLE	
TITLE PAGE	
SCALE: AS SHOWN	DRAWN BY: EC / DV
DATE: 11.27.24	SHEET NO. T-100
PROJECT NUMBER: 2020031	

BUILDING SUMMARY						
FLOOR	DESCRIPTION	RESIDENTIAL UNITS				BUILDING GROSS AREA
		1 BEDRM 741 SF. (AVE.)	2 BEDRM 1,085 SF. (AVE.)	3 BEDRM 1,484 SF. (AVE.)	NET AREA	
1ST FLOOR	RESIDENTIAL LOBBY, AMENITIES MAIL AREA, MECH. RM, UTIL. RMS, STO. & STAIRS TENANT STORAGE				10,065 SF.	25,683 SF
	COMMERCIAL / RETAIL				9,494 SF.	
	COVERED PARKING				6,124 SF.	
2ND FLOOR	RESIDENTIAL	14	9	1		25,683 SF
3RD FLOOR	RESIDENTIAL	14	9	1		25,683 SF
	SUB-TOTAL	28	18	2		
	TOTAL				48 UNITS	77,049 SF

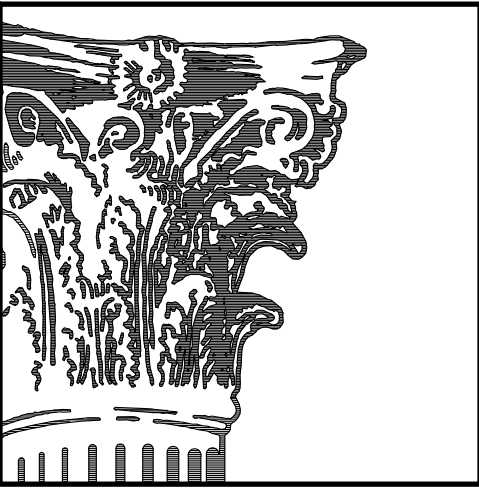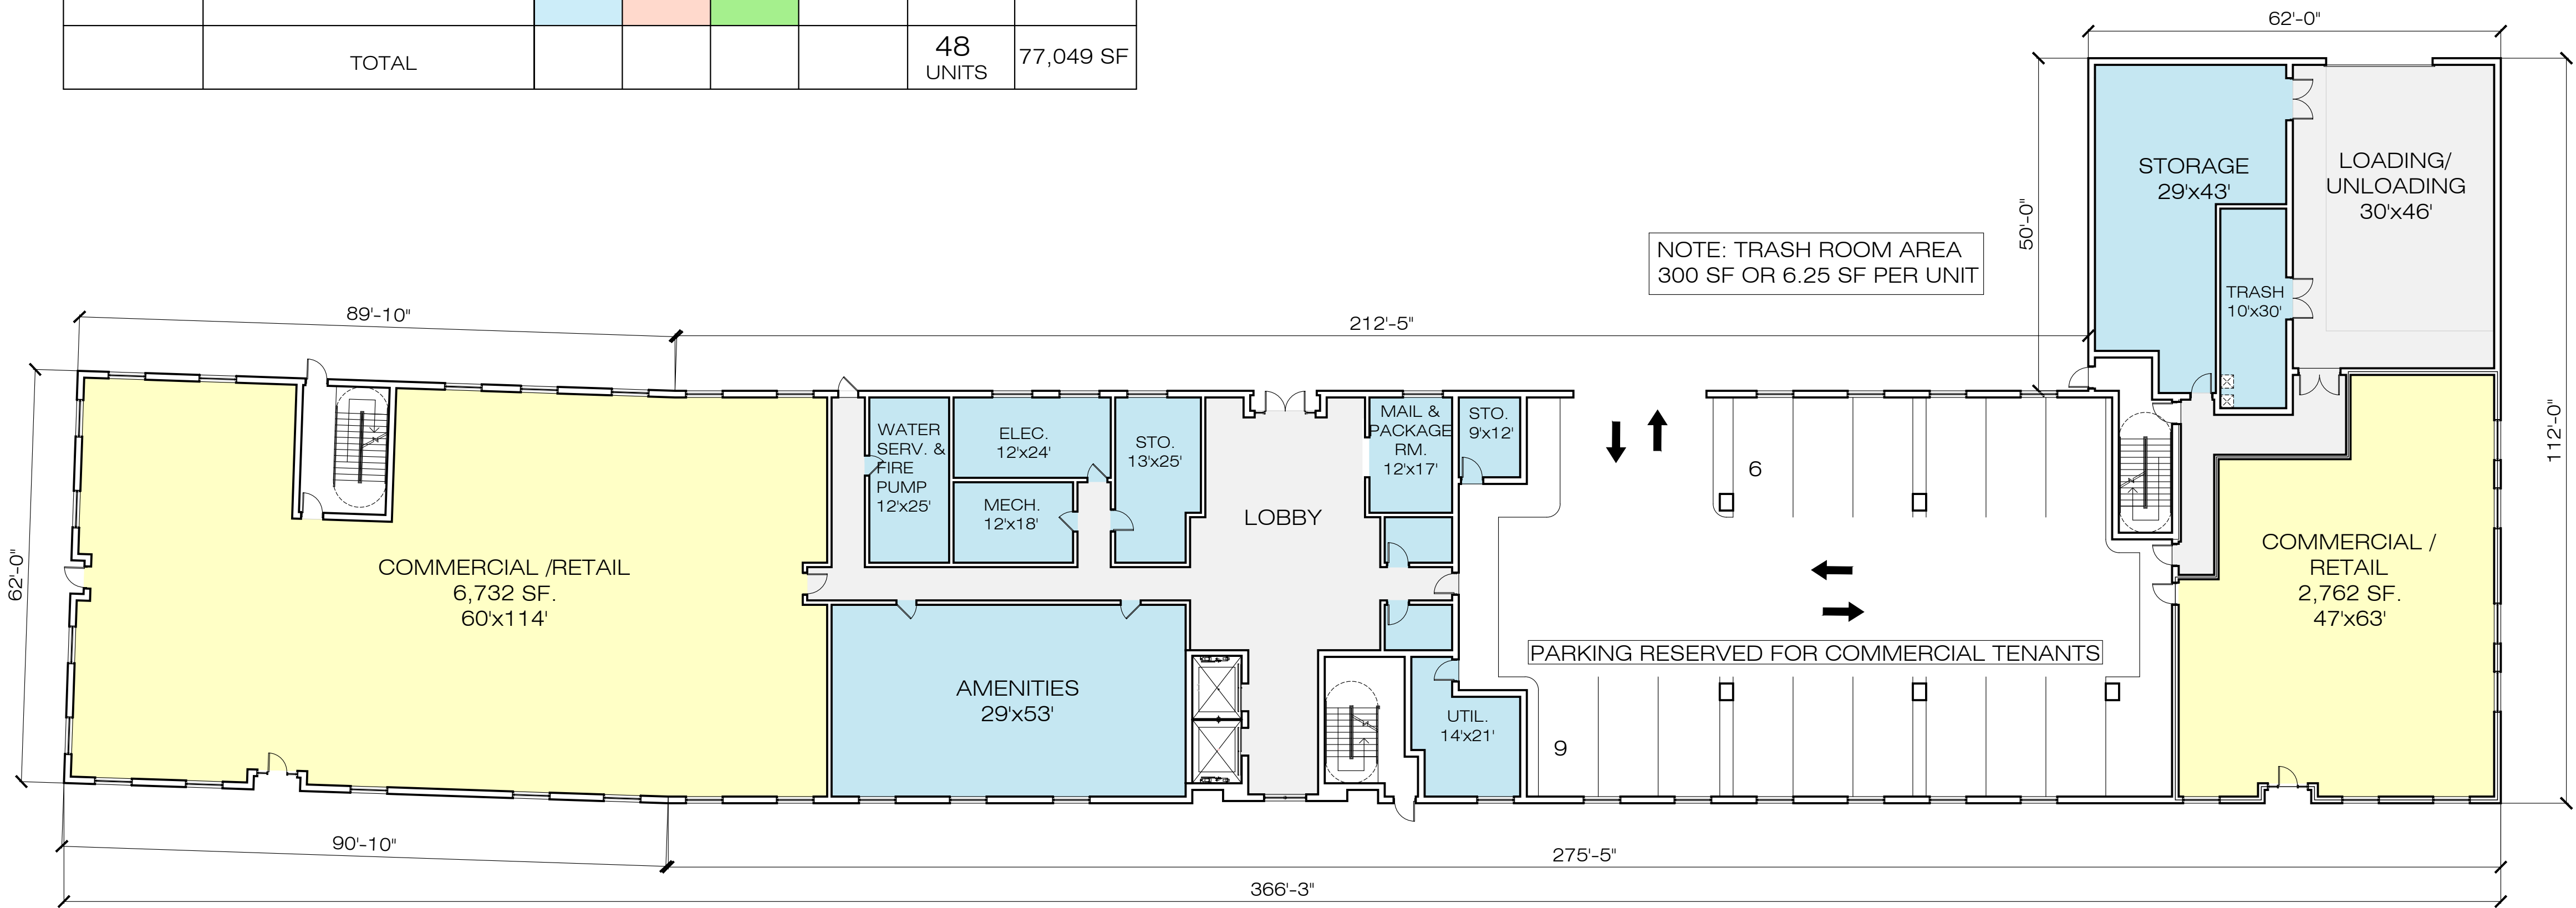


DATE	ISSUE
11-22-24	FOR SUBMISSION
01-08-25	FOR SUBMISSION
06-19-25	FOR SUBMISSION

Architectura
suite LL100
One Executive Drive
For: 201-546-1400 fax: 201-546-1418
fromdesk@architectura.com
■■■■
architecture
interior design
planning

Architectura
PROPOSED MIXED-USE DEVELOPMENT
LOTS 10-14 BLOCK 201 & LOTS 1, 2 & 4 BLOCK 205
20-32 SYLVAN AVE.
ENGLEWOOD CLIFFS, NEW JERSEY
© ARCHITECTURA, 2025

CONRAD HONGWILL, JR., P.A.
NY Architect AL-12279

DRAWING TITLE	
GROUND FL PLAN BUILDING SUMMARY	
SCALE: AS SHOWN	DRAWN BY: EC / DV
DATE: 11.27.24	SHEET NO: A-100
PROJECT NUMBER: 2020031	

 

ALL DRAWINGS AND WRITTEN MATERIAL APPEARING HEREIN CONSTITUTE THE ORIGINAL AND PUBLISHED OR UNPUBLISHED WORK OF THE ARCHITECT, ARCHITECTURA INC. THEY MAY NOT BE DUPLICATED, USED, TRANSFORMED, OR DISTRIBUTED FOR ANY REASON WITHOUT THE EXPRESSED WRITTEN PERMISSION OF THE ARCHITECT.



2 3RD FLOOR PLAN
SCALE: 1/16" = 1'-0"



TYPICAL 2ND & 3RD FLOOR PLAN

1 BEDRM. UNIT - 741 SF.(AVE.)	---	14
2 BEDRM. UNIT - 1,085 SF.(AVE.)	-	9
3 BEDRM. UNIT - 1,484 SF.(AVE.)	-	1
TOTAL		----- 24 UNITS/FLR

1 2ND FLOOR PLAN
SCALE: 1/16" = 1'-0"



DATE	ISSUE
11-22-24	FOR SUBMISSION
01-08-25	FOR SUBMISSION
06-19-25	FOR SUBMISSION

Architectura
suite LL100
One Executive Drive
For: 20-32 Sylvan Ave.
201-546-1400 fax 201-546-1418
fromdask@architectura.com

■■■■
architecture
interior design
planning


Architectura

PROPOSED MIXED-USE DEVELOPMENT
LOTS 10-14 BLOCK 207 & LOTS 1, 2 & 4 BLOCK 205
20-32 SYLVAN AVE.
ENGLEWOOD CLIFFS, NEW JERSEY
© ARCHITECTURA, 2025


CONRAD RONGGUTI, JR., P.A.
NY Architect, AL-12279

DRAWING TITLE	
2ND + 3RD FL PLAN	
SCALE: AS SHOWN	DRAWN BY: EC / DV
DATE: 11.27.24	SHEET NO: A-101
PROJECT NUMBER: 2020031	


ALL DRAWINGS AND WRITTEN MATERIAL APPEARING HEREIN CONSTITUTE THE ORIGINAL AND PUBLISHED OR UNPUBLISHED WORK OF THE ARCHITECT, ARCHITECTURA INC. THEY MAY NOT BE DUPLICATED, USED, TRANSFORMED, OR DISTRIBUTED FOR ANY REASON WITHOUT THE EXPRESSED WRITTEN PERMISSION OF THE ARCHITECT.

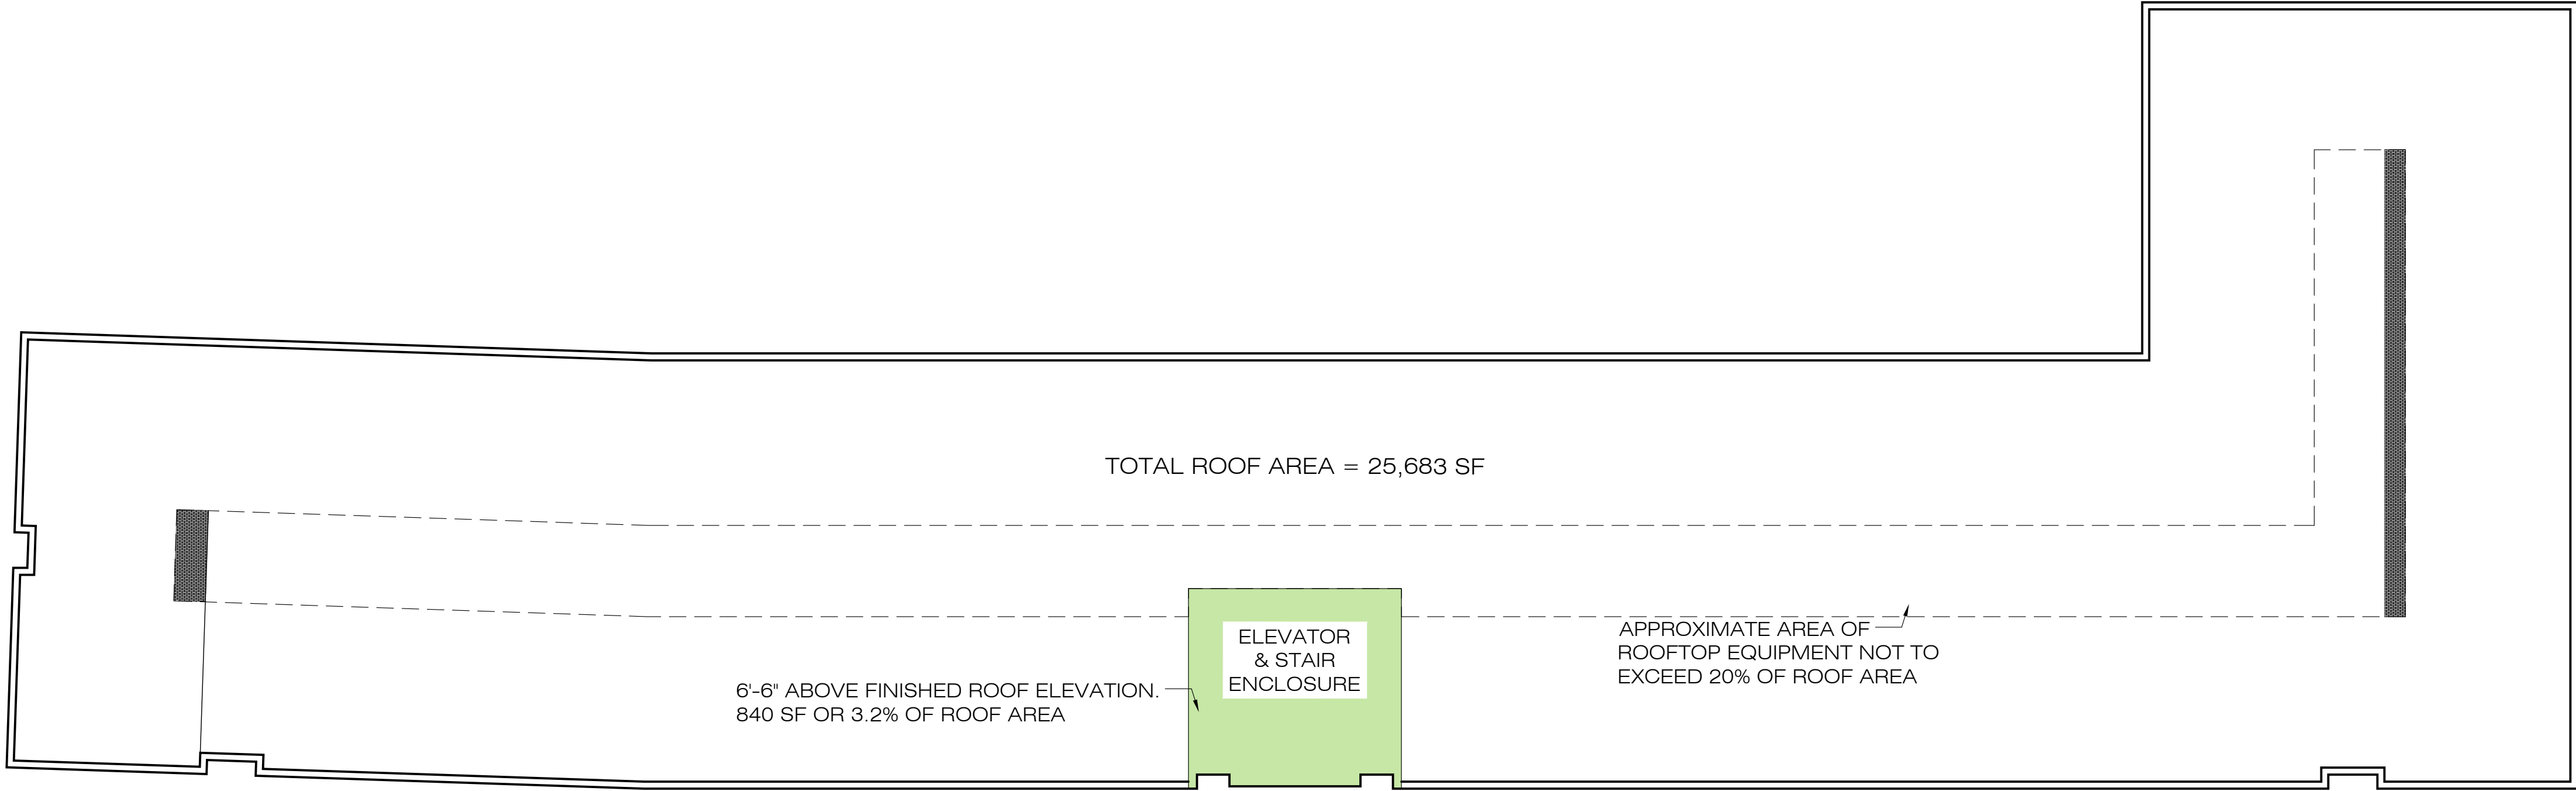

1 ROOF PLAN
SCALE: 1/16" = 1'-0"

 

CONRAD HONGWITZ, JR., P.A.
NY Architect No. A-112279

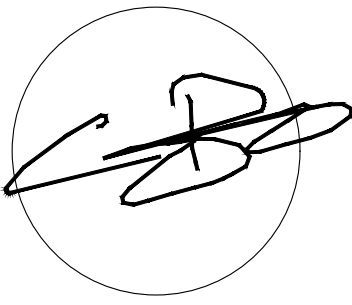

Architectura

PROPOSED MIXED-USE DEVELOPMENT

LOTS 10-14 BLOCK 201 & LOTS 1, 2 & 4 BLOCK 205
20-32 SYLVAN AVE.
ENGLEWOOD CLIFFS, NEW JERSEY

© ARCHITECTURA, 2025


Architectura

suite LL100
One Executive Drive
Englewood Cliffs, NJ 07624
201-546-1400 fax 201-546-1418
fromdesk@architectura.com

■■■■
architecture
interior design
planning

DATE	ISSUE
11-22-24	FOR SUBMISSION
01-08-25	FOR SUBMISSION
06-19-25	FOR SUBMISSION

DATE	ISSUE
11-22-24	FOR SUBMISSION
01-08-25	FOR SUBMISSION
06-19-25	FOR SUBMISSION

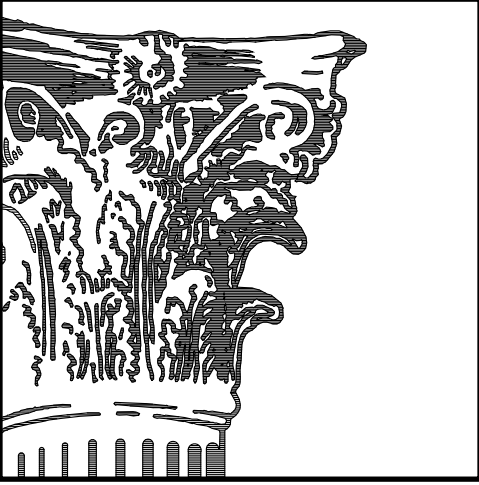

DRAWING TITLE
ROOF PLAN

SCALE
AS SHOWN

DATE
11.27.24


PROJECT NUMBER
2020031

DRAWN BY
EC / DV

SHEET NO

A-102


ALL DRAWINGS AND WRITTEN MATERIAL APPEARING HEREIN CONSTITUTE THE ORIGINAL AND PUBLISHED OR UNPUBLISHED WORK OF THE ARCHITECT, ARCHITECTURA, INC. THEY MAY NOT BE DUPLICATED, USED, TRANSFORMED, OR DISTRIBUTED FOR ANY REASON WITHOUT THE EXPRESSED WRITTEN PERMISSION OF THE ARCHITECT.

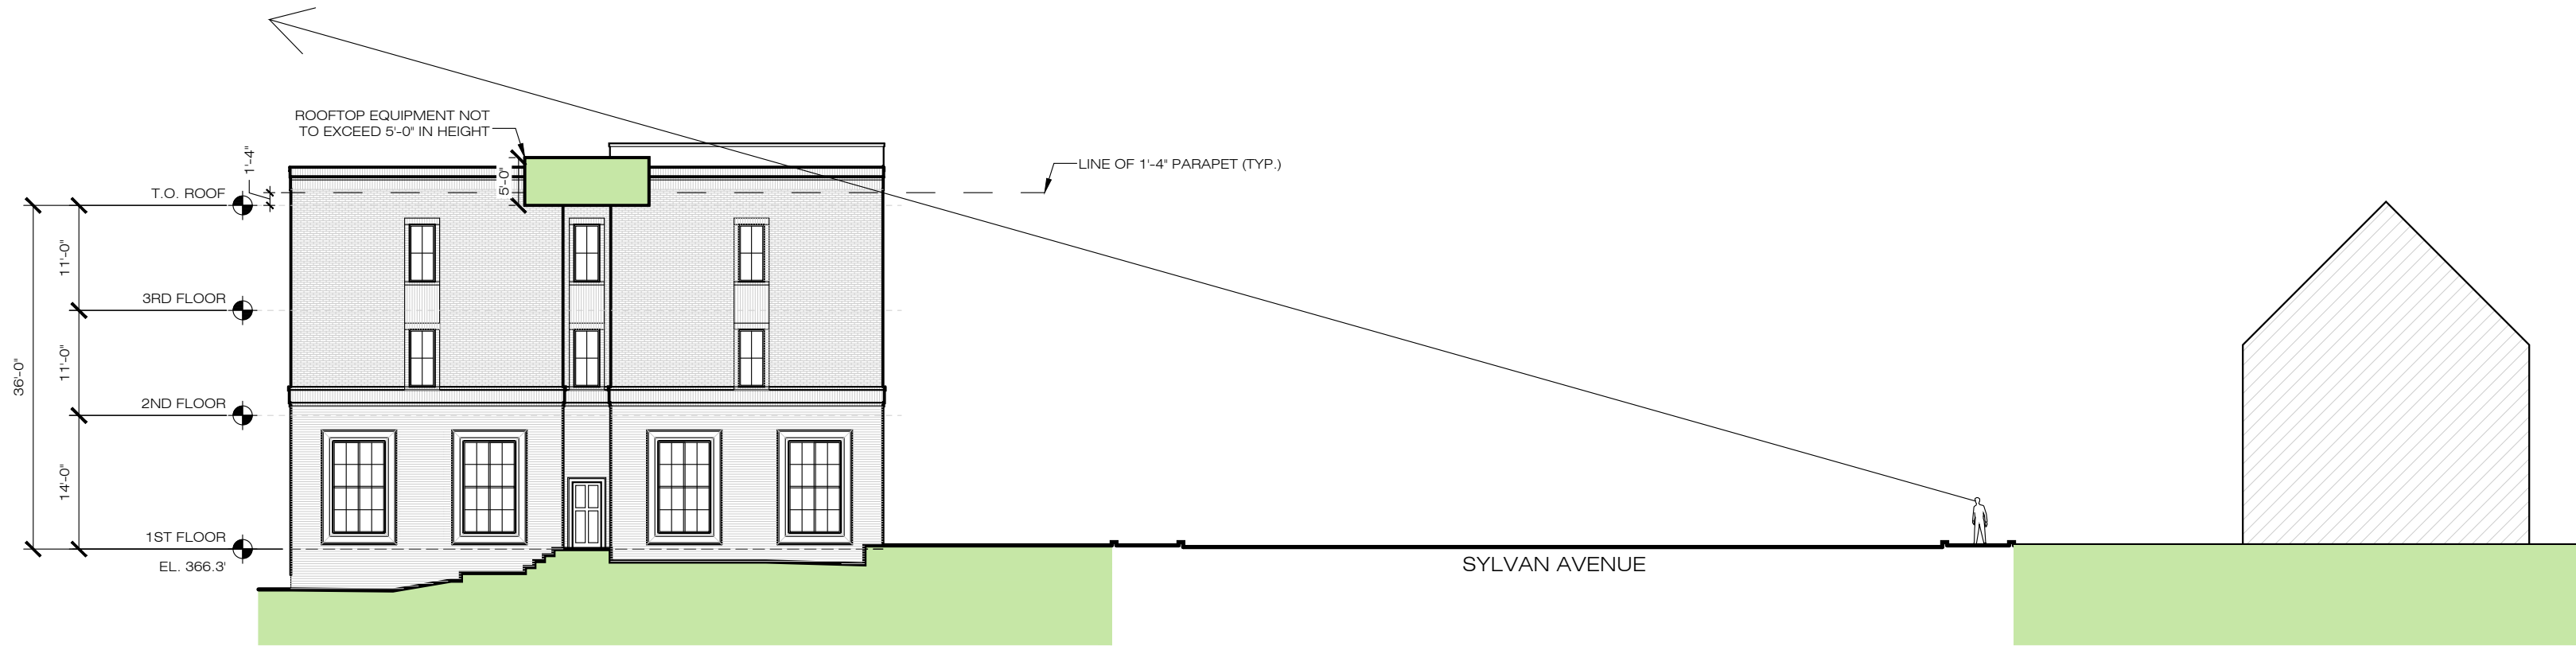

AS PER CHAPTER 30-18.3(4):
THE PROPOSED AREA FOR ROOFTOP EQUIPMENT IS ALLOWED A MAX. OF 5% OF ROOF AREA TO 10'-0" HT
& A MAX. OF 15% OF ROOF AREA TO 5'-0" HT (5'-0" HEIGHT SHOWN ABOVE FOR ILLUSTRATIVE PURPOSES)
NOTE: THE MAX. HEIGHT OF ROOFTOP EQUIPMENT NOT TO EXCEED 5'-0" IN HEIGHT AS INDICATED.


2 SITE SECTION

SCALE: N.T.S.

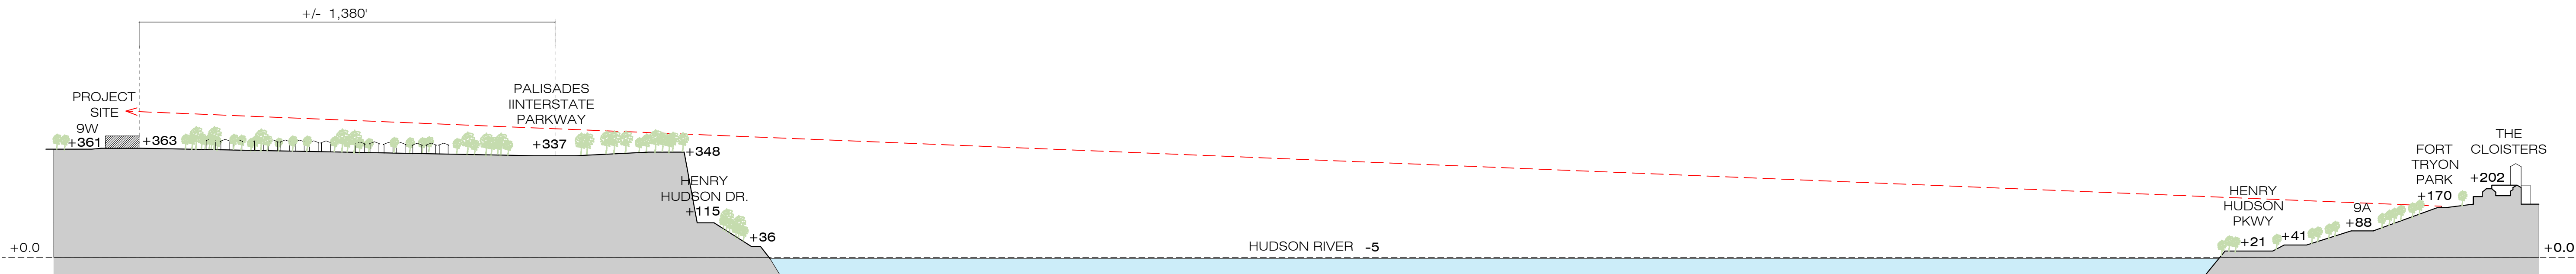

1 SITE SECTION

SCALE: N.T.S.

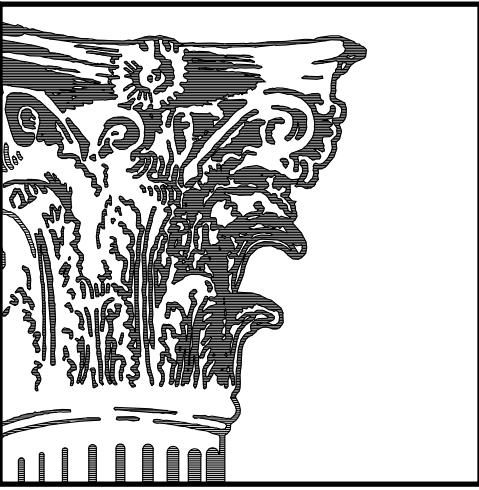

DATE	ISSUE
11-22-24	FOR SUBMISSION
01-08-25	FOR SUBMISSION
06-19-25	FOR SUBMISSION


DATE	ISSUE
11-22-24	FOR SUBMISSION
01-08-25	FOR SUBMISSION
06-19-25	FOR SUBMISSION

Architectura
suite LL100
One Executive Drive
Fort Tryon Park
201-546-1400 fax 201-546-1418
fromdesk@architectura.com
■■■■
architecture
interior design
planning

Architectura

PROPOSED MIXED-USE DEVELOPMENT
LOTS 10-14 BLOCK 201 & LOTS 1, 2 & 4 BLOCK 205
20-32 SYLVAN AVE.
ENGLEWOOD CLIFFS, NEW JERSEY
© ARCHITECTURA, 2025

CONRAD HONGWITZ, JR., P.A.
NY Architect No. A-12279

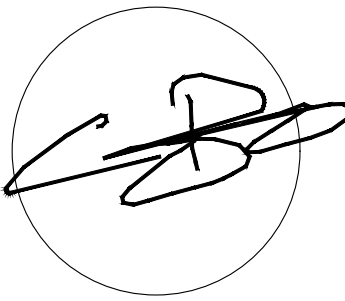


DRAWING TITLE
SITE SECTION

SCALE AS SHOWN	DRAWN BY EC / DV
DATE 11.27.24	SHEET NO. A-103
PROJECT NUMBER 2020031	


4 REAR ELEVATION

SCALE: 1/16" = 1'-0"

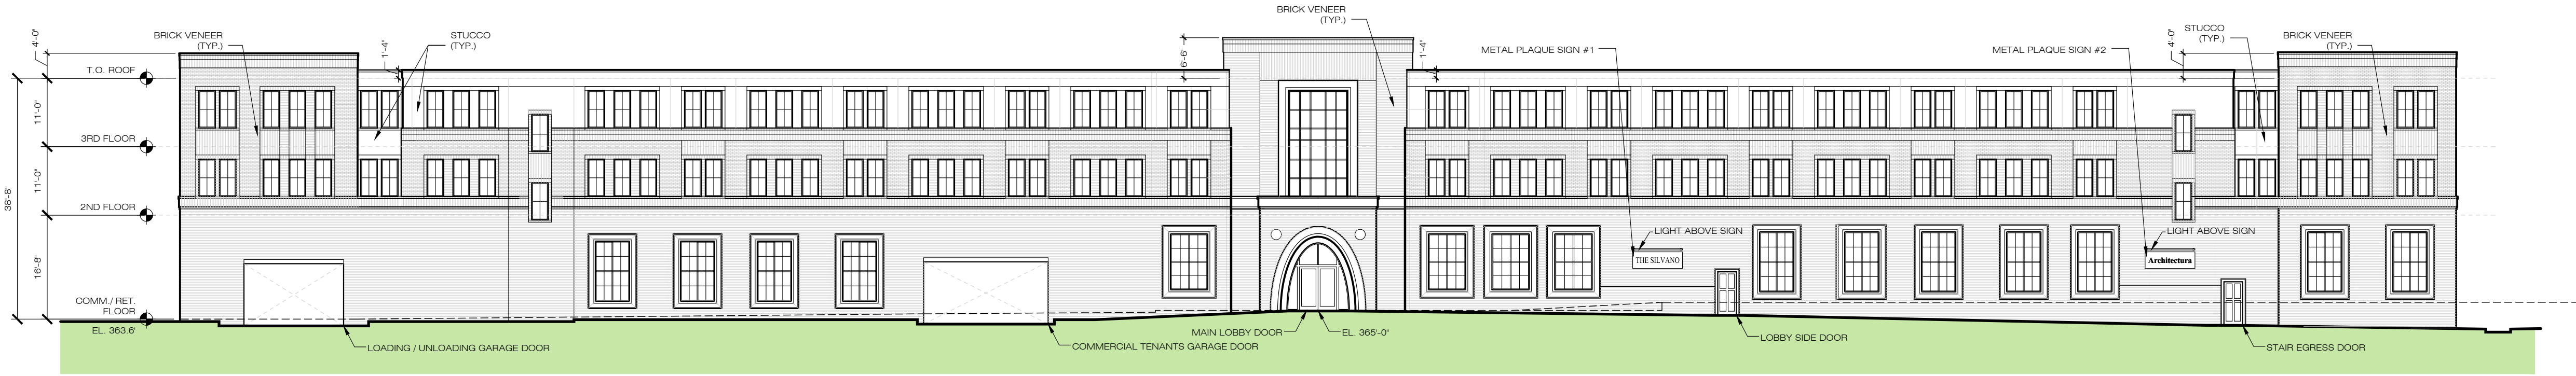


3 LEFT ELEVATION

SCALE: 1/16" = 1'-0"

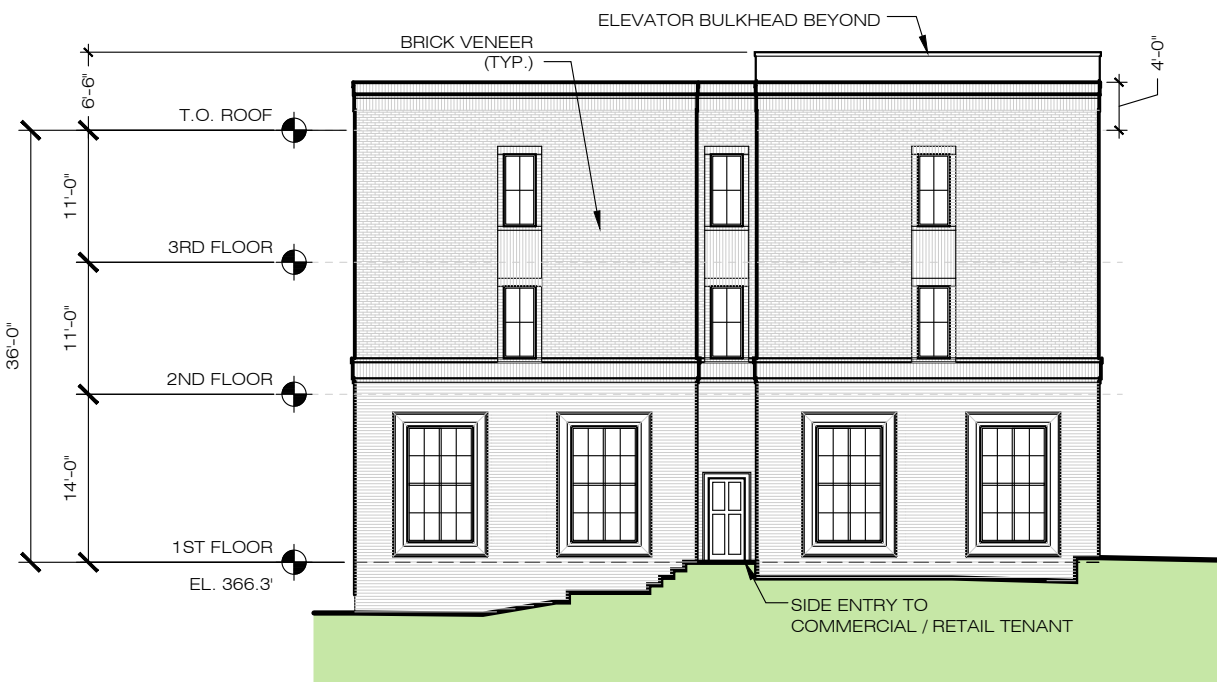



2 RIGHT ELEVATION

SCALE: 1/16" = 1'-0"

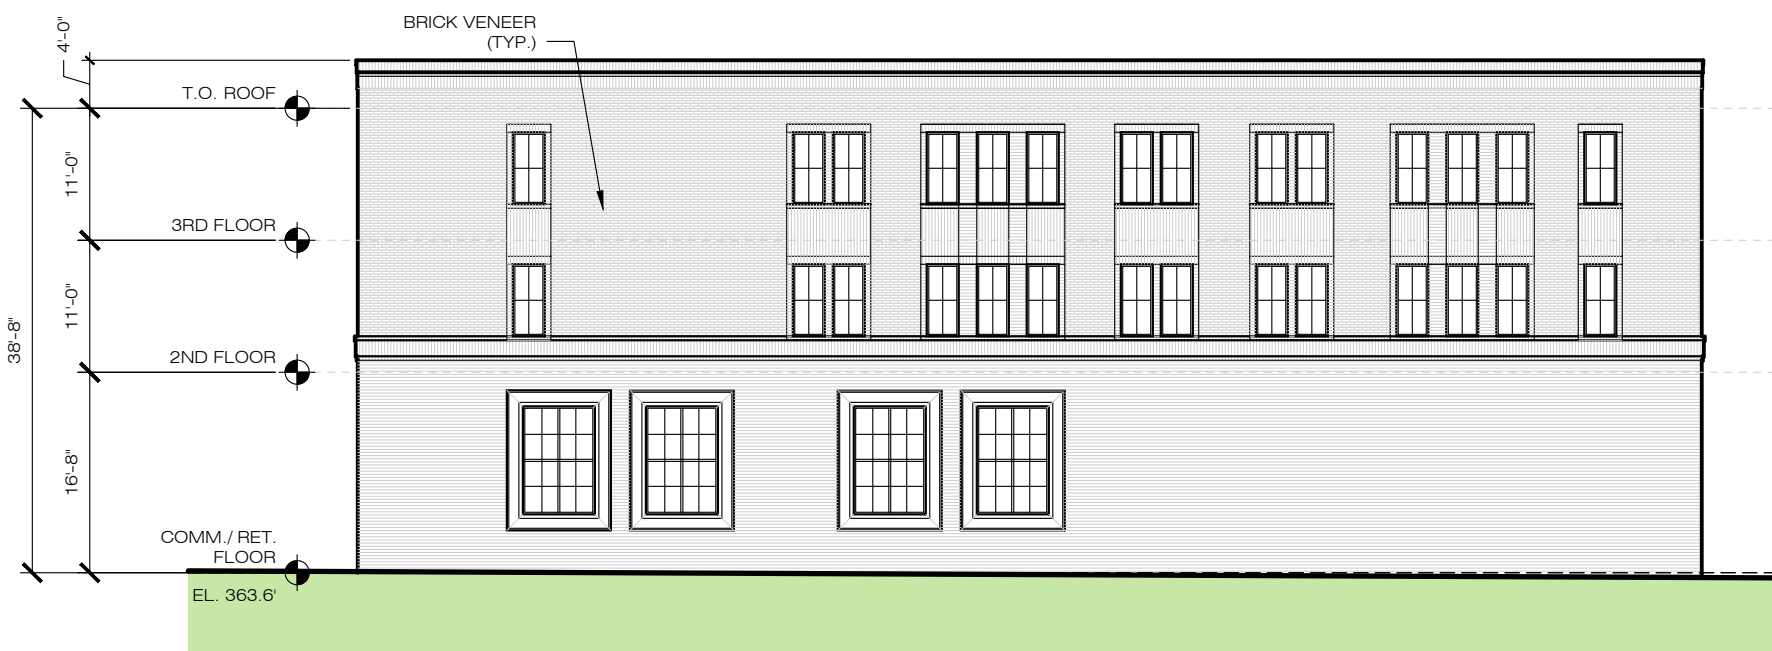

1 FRONT ELEVATION

SCALE: 1/16" = 1'-0"

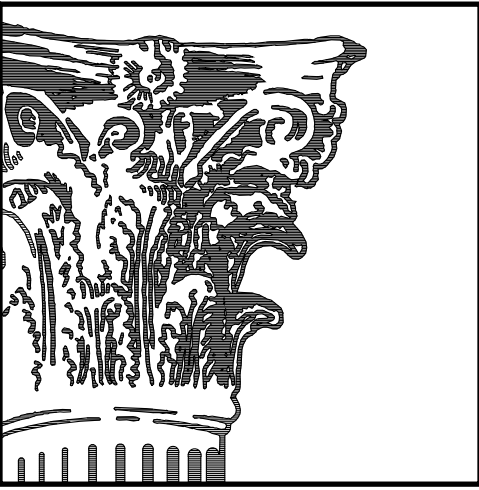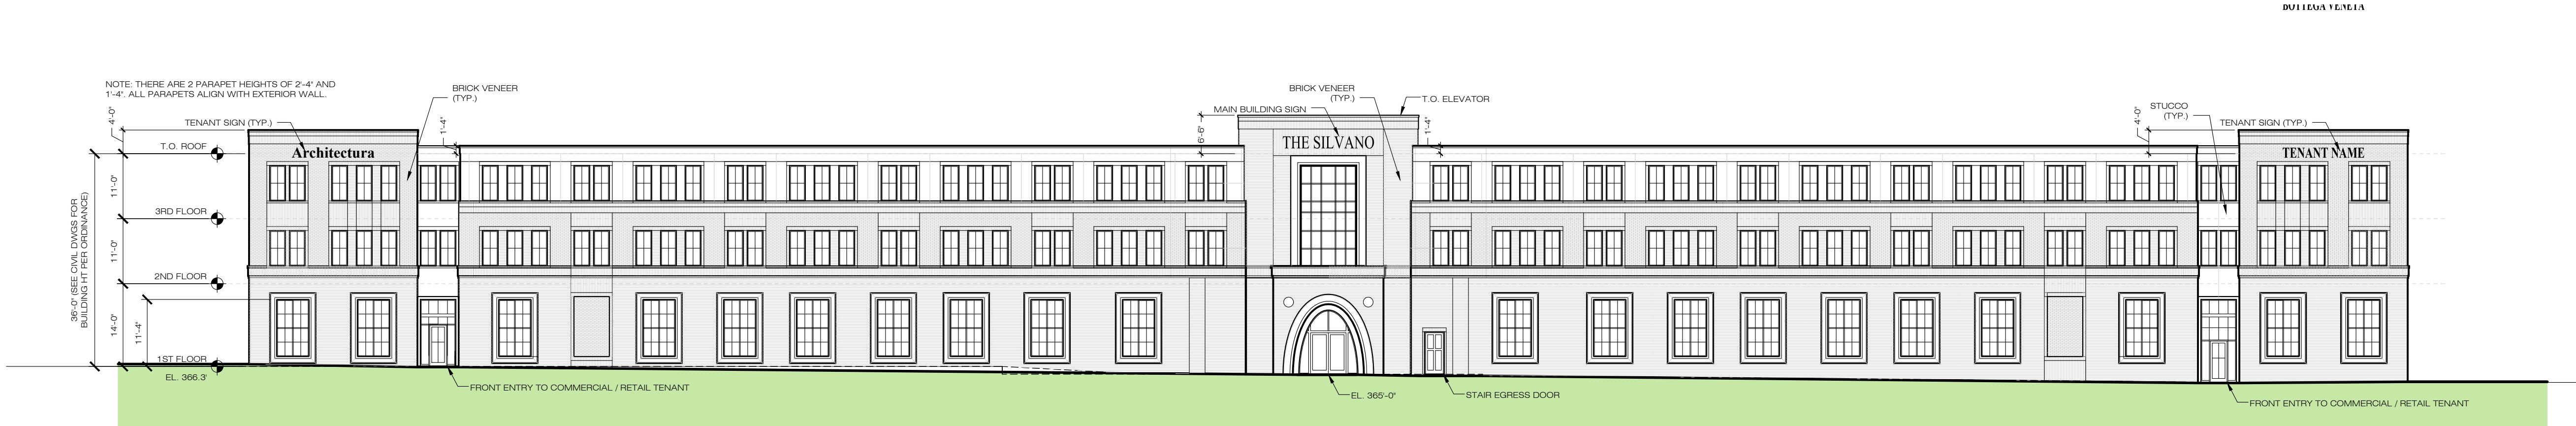

DATE	ISSUE
11-22-24	FOR SUBMISSION
01-08-25	FOR SUBMISSION
06-19-25	FOR SUBMISSION


DATE	ISSUE
11-22-24	FOR SUBMISSION
01-08-25	FOR SUBMISSION
06-19-25	FOR SUBMISSION

Architectura
suite LL100
One Executive Drive
For: 20-32 Sylvan Ave.
201-546-1400 fax 201-546-1418
fromdask@architectura.com
■■■■
architecture
interior design
planning

Architectura

PROPOSED MIXED-USE DEVELOPMENT
LOTS 10-14 BLOCK 201 & LOTS 1, 2 & 4 BLOCK 205
20-32 SYLVAN AVE.
ENGLEWOOD CLIFFS, NEW JERSEY
© ARCHITECTURA, 2025

CONRAD RONGUCCI, JR., R.A.
Architect, A1-12279

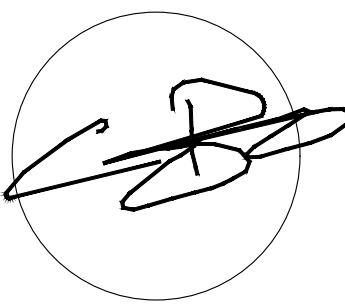

DRAWING TITLE
BUILDING ELEVATIONS

SCALE AS SHOWN	DRAWN BY EC / DV
DATE 11.27.24	SHEET NO. A-200
PROJECT NUMBER 2020031	



1 PERSPECTIVE

SCALE: N.T.S.



2 PERSPECTIVE

SCALE: N.T.S.



3 PERSPECTIVE

SCALE: N.T.S.



DATE	ISSUE
11-22-24	FOR SUBMISSION
01-08-25	FOR SUBMISSION
06-19-25	FOR SUBMISSION

DATE	ISSUE
11-22-24	FOR SUBMISSION
01-08-25	FOR SUBMISSION
06-19-25	FOR SUBMISSION


Architectura
suite LL100
One Executive Drive
Englewood Cliffs, NJ 07624
201-546-1400 fax 201-546-1418
fromdca8@architectura.com

• • •
architecture
interior design
planning

Architectura

PROPOSED MIXED-USE DEVELOPMENT
LOTS 10-14 BLOCK 201 & LOTS 1, 2 & 4 BLOCK 205
20-32 SYLVAN AVE.
ENGLEWOOD CLIFFS, NEW JERSEY
© ARCHITECTURA, 2025

CONRAD RONCATTI, JR., P.A.
NJ Archt. Reg. No. A-12279

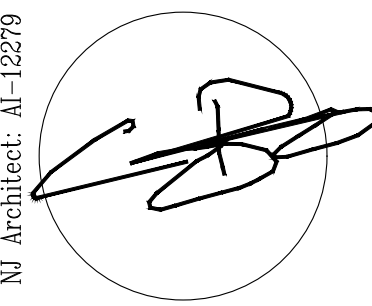

DRAWING TITLE
PERSPECTIVES

SCALE AS SHOWN	DRAWN BY EC / DV
DATE 11.27.24	SHEET NO. A-300
PROJECT NUMBER 2020031	