

PROPOSED MIXED-USE DEVELOPMENT

LOTS 10-14 BLOCK 201 & LOTS 1,2 & 4 BLOCK 205

20-32 SYLVAN AVE.
ENGLEWOOD CLIFFS, NEW JERSEY



1 LOCATION MAP
SCALE: N.T.S.



2 AERIAL VIEW
SCALE: N.T.S.



DATE	ISSUE
11-22-24	FOR SUBMISSION
01-06-25	FOR SUBMISSION
06-19-25	FOR SUBMISSION
07-31-25	FOR REVIEW
09-16-25	FOR SUBMISSION
12-16-25	FOR SUBMISSION

Architectura
 suite LL100
 One Executive Drive
 Englewood Cliffs, NJ 07624
 201-546-1400 fax 201-546-1418
 fromdesk@architectura.com

•••
 architecture
 interior design
 planning

Architectura

PROPOSED MIXED-USE DEVELOPMENT
 LOTS 10-14 BLOCK 201 & LOTS 1,2 & 4 BLOCK 205
 20-32 SYLVAN AVE.
 ENGLEWOOD CLIFFS, NEW JERSEY
 © ARCHITECTURA, 2025


CONRAD RONCITTI, JR., R.A.
 NJ Arch. Reg. No. A1-12279

DRAWING TITLE	
TITLE PAGE	
SCALE AS SHOWN	DRAWN BY EC / DV
DATE 11.27.24	SHEET NO.
PROJECT NUMBER 2020031	T-100

ALL DRAWINGS AND WRITTEN MATERIAL APPEARING HEREIN CONSTITUTE THE ORIGINAL AND UNPUBLISHED WORK OF THE ARCHITECT, ARCHITECTURA, INC. THEY MAY NOT BE DUPLICATED, USED, TRANSFORMED, OR DISTRIBUTED FOR ANY REASON WITHOUT THE EXPRESSED WRITTEN PERMISSION OF THE ARCHITECT.



BUILDING SUMMARY						
FLOOR	DESCRIPTION	RESIDENTIAL UNITS			TOTAL UNITS PER FLOOR	BUILDING GROSS AREA
		1 BEDRM 741 SF. (AVE.)	2 BEDRM 1,085 SF. (AVE.)	3 BEDRM 1,484 SF. (AVE.)		
1ST FLOOR	RESIDENTIAL LOBBY, AMENITIES MAIL AREA, MECH. RM, UTIL. RMS.,STO. & STAIRS TENANT STORAGE				8,747 SF.	25,689 SF
	COMMERCIAL / RETAIL				8,072 SF.	
	COVERED PARKING				8,870 SF.	
2ND FLOOR	RESIDENTIAL	14	9	1	24	25,689 SF
3RD FLOOR	RESIDENTIAL	14	9	1	24	25,689 SF
	SUB-TOTAL	28	18	2		
	TOTAL				48 UNITS	77,067 SF

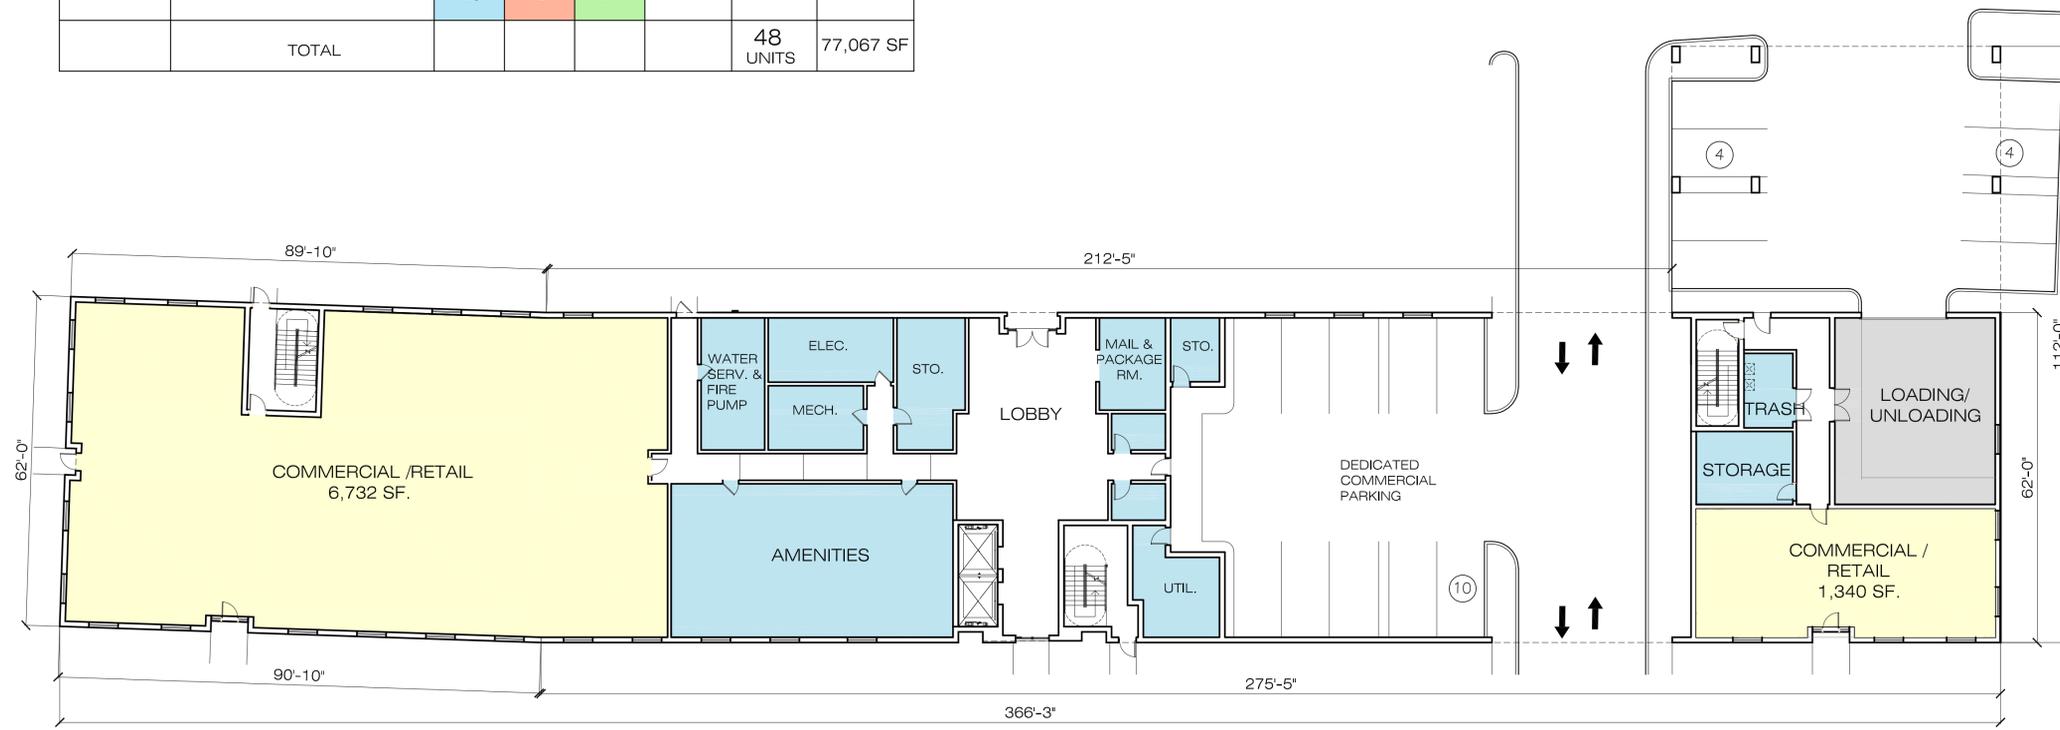

1 GROUND FLOOR PLAN
SCALE: 1/16" = 1'-0"

DATE	ISSUE
11-22-24	FOR SUBMISSION
01-08-25	FOR SUBMISSION
06-19-25	FOR SUBMISSION
07-31-25	FOR REVIEW
09-16-25	FOR SUBMISSION
12-16-25	

Architectura
 Suite LL100
 One Executive Drive
 Fort Lee, NJ 07024
 201-546-1400 fax 201-546-1418
 frontdesk@architectura.com


•••
 architecture
 interior design
 planning

Architectura

PROPOSED MIXED-USE DEVELOPMENT
 LOTS 10-14 BLOCK 201 & LOTS 1, 2 & 4 BLOCK 205
 20-32 SYLVAN AVE.
 ENGLEWOOD CLIFFS, NEW JERSEY
 © ARCHITECTURA, 2025

CONRAD RONCUTTI, JR., P.A.
 NJ Architect #A-11227/9

DRAWING TITLE	
GROUND FL PLAN BUILDING SUMMARY	
SCALE AS SHOWN	DRAWN BY EC / DV
DATE 11.27.24	SHEET NO. A-100
PROJECT NUMBER 2020031	

 

ALL DRAWINGS AND WRITTEN MATERIAL APPEARING HEREIN CONSTITUTE THE ORIGINAL AND PUBLISHED OR UNPUBLISHED WORK OF THE ARCHITECT, ARCHITECTURA, INC. THEY MAY NOT BE DUPLICATED, USED, TRANSFORMED, OR DISTRIBUTED FOR ANY REASON WITHOUT THE EXPRESSED WRITTEN PERMISSION OF THE ARCHITECT.




2 3RD FLOOR PLAN
SCALE: 1/16" = 1'-0"



TYPICAL 2ND & 3RD FLOOR PLAN

1 BEDRM. UNIT - 741 SF.(AVE.)	14
2 BEDRM. UNIT - 1,085 SF.(AVE.)	9
3 BEDRM. UNIT - 1,484 SF.(AVE.)	1
TOTAL	24 UNITS/FLR

1 2ND FLOOR PLAN
SCALE: 1/16" = 1'-0"

 

DATE	ISSUE
11-23-24	FOR SUBMISSION
01-08-25	FOR SUBMISSION
06-19-25	FOR SUBMISSION
07-31-25	FOR REVIEW
09-16-25	FOR SUBMISSION
12-16-25	FOR SUBMISSION

Architectura
 suite LL100
 One Executive Drive
 Englewood Cliffs, NJ 07624
 201-546-1400 fax 201-546-1418
 frontdesk@architectura.com

•••
 architecture
 interior design
 planning


Architectura

PROPOSED MIXED-USE DEVELOPMENT
 LOTS 10-14 BLOCK 201 & LOTS 1, 2 & 4 BLOCK 205
 20-32 SYLVAN AVE.
 ENGLEWOOD CLIFFS, NEW JERSEY
 © ARCHITECTURA, 2025



CONRAD RONCANT, JR., R.A.
 N.J. Architect No. 112279

DRAWING TITLE	
2ND + 3RD FL PLAN	
SCALE	DRAWN BY
AS SHOWN	EC / DV
DATE	SHEET NO.
11.27.24	
PROJECT NUMBER	A-101
2020031	

ALL DRAWINGS AND WRITTEN MATERIAL APPEARING HEREIN CONSTITUTE THE ORIGINAL AND PUBLISHED OR UNPUBLISHED WORK OF THE ARCHITECT, ARCHITECTURA, INC. THEY MAY NOT BE DUPLICATED, USED, TRANSFORMED, OR DISTRIBUTED FOR ANY REASON WITHOUT THE EXPRESSED WRITTEN PERMISSION OF THE ARCHITECT.

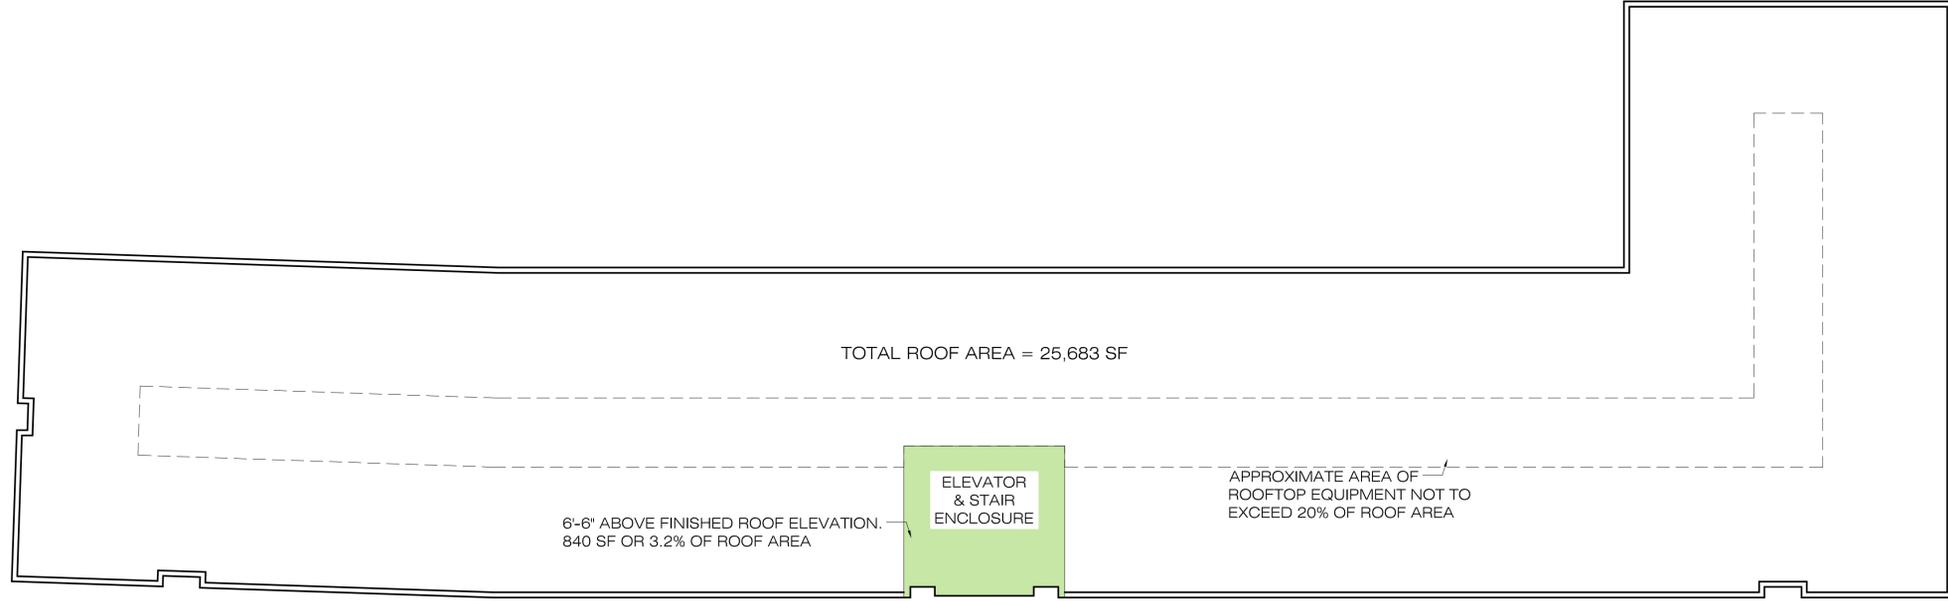

1 ROOF PLAN
SCALE: 1/16" = 1'-0"

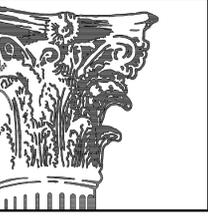 

DATE	ISSUE
11-22-24	FOR SUBMISSION
01-08-25	FOR SUBMISSION
06-19-25	FOR SUBMISSION
07-31-25	FOR REVIEW
09-16-25	FOR SUBMISSION
12-16-25	FOR SUBMISSION

Architectura
 suite LL100
 One Executive Drive
 Englewood Cliffs, NJ 07624
 201-546-1400 fax 201-546-1418
 frontdesk@architectura.com
 •••
 architecture
 interior design
 planning

Architectura



PROPOSED MIXED-USE DEVELOPMENT
 LOTS 10-14 BLOCK 201 & LOTS 1, 2 & 4 BLOCK 205
 20-32 SYLVAN AVE.
 ENGLEWOOD CLIFFS, NEW JERSEY
 © ARCHITECTURA, 2025

CONRAD RONCUTTI, JR., P.A.
 NJ ARCHITECT #A-112279




DRAWING TITLE	
ROOF PLAN	
SCALE	DRAWN BY
AS SHOWN	EC / DV
DATE	SHEET NO.
11.27.24	
PROJECT NUMBER	A-102
2020031	

SIGNAGE NOTES:
 NAMES SHOWN ON SIGNAGE ARE PLACEHOLDERS
 & ARE SHOWN FOR ILLUSTRATIVE PURPOSES ONLY.

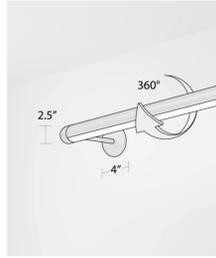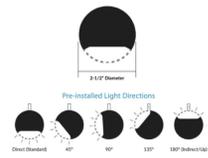

10 METAL PLAQUE LIGHT DETAILS
 SCALE: N.T.S.
 FOR REAR METAL PLAQUE SIGNS ONLY -
 WALL MOUNTED ABOVE SIGNAGE. (8'-0" LENGTH)

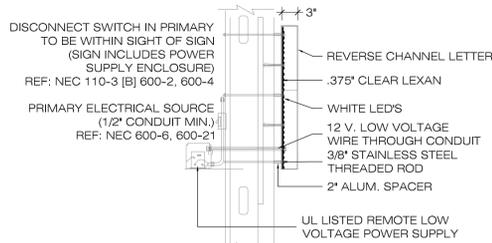

EXTERIOR LETTER DETAIL (TYP.)
 ELECTRICIAN TO PROVIDE (2) AMP CIRCUITS WITHIN 6 FT OF SIGNAGE
 ALUM. PAN CHANNEL, .125" FACES, .063" RETURNS
 ILLUMINATION - 12 V. LED'S
 NOTE: FIELD VERIFY LOCATION AND INSTALLATION REQUIREMENTS.
 ELECTRICAL TO LOCATION BY OTHERS.
 SIGNS TO MEET OR EXCEED ALL APPLICABLE CODES.


9 TYPICAL ATTACHED SIGNAGE DETAIL
 SCALE: 1/4" = 1'-0"

THE SILVANO


8 MAIN BUILDING SIGN
 SCALE: 1/4" = 1'-0"

TENANT NAME

7 TENANT SIGN (TYP.)
 SCALE: 1/4" = 1'-0"
 FRONT SIGNAGE NOTES:
 - .125" ALUMINUM FACES WITH .625" BLACK CONTOUR
 ADDED TO FACE OF LETTERS
 - 3" DEEP .063" ALUMINUM RETURNS PAINTED BLACK
 - 2" SPACERS FOR INSTALL. ON EXTERIOR WALL
 - HALO LIGHTING USING INTERIOR WHITE LED'S
 - POWER SUPPLY INSTALLED INSIDE BUILDING

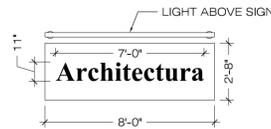


6 METAL PLAQUE SIGN #2
 SCALE: 1/4" = 1'-0"
 REAR SIGNAGE NOTE:
 - TO BE EXTERNALLY ILLUMINATED WITH A SIGN WASH
 LIGHT; NO INTERNAL LIGHTING TO OCCUR; TYPICAL
 FOR ALL METAL PLAQUE SIGNS.

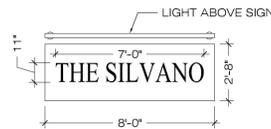


5 METAL PLAQUE SIGN #1
 SCALE: 1/4" = 1'-0"
 REAR SIGNAGE NOTE:
 - TO BE EXTERNALLY ILLUMINATED WITH A SIGN WASH
 LIGHT; NO INTERNAL LIGHTING TO OCCUR; TYPICAL
 FOR ALL METAL PLAQUE SIGNS.

SIGNAGE DATA SCHEDULE		
ALLOWED	PROPOSED	VARIANCE
FRONT SIGNS (SYLVAN)		
• SIGNS ATTACHED TO BUILDINGS SHALL NOT EXCEED 32 SQUARE FEET OF TOTAL SIGN AREA	• 32 SF (TYP.)	NO
• SHALL NOT EXCEED FOUR FEET IN HEIGHT OR 16 FEET IN LENGTH.	• 16'-0" L x 2'-0" H	NO
• SHALL NOT ERRECT ANY ILLUMINATED SIGN.	• INTERNAL LED LIGHTS	YES
REAR SIGNS (REAR)		
• SIGNS ATTACHED TO BUILDINGS SHALL NOT EXCEED 32 SQUARE FEET OF TOTAL SIGN AREA	• 21.33 SF (TYP.)	NO
• SHALL NOT EXCEED FOUR FEET IN HEIGHT OR 16 FEET IN LENGTH.	• 8'-0" L x 2'-8" H	NO
ONE SIGN SHALL BE PERMITTED FOR EACH BUILDING; HOWEVER, IF BUILDING FRONTAGE IS 200 FEET OR MORE, ONE ADDITIONAL SIGN SHALL BE PERMITTED FOR EVERY 100 LINEAL FEET OF BUILDING FACING THE FRONT STREET SIDE. WHERE TWO SIGNS ARE PERMITTED, THEY SHALL BE AT LEAST 100 FEET APART FROM EACH OTHER.		
• BUILDING FRONTAGE = 366'-3"		
• ATTACHED SIGNAGE ALLOWED = 2 / FACADE	• 3 SIGNS @ SYLVAN	YES
• ATTACHED SIGNAGE ALLOWED = 2 / FACADE	• 2 SIGNS @ REAR	NO
• FRONT FACADE: DISTANCE BETWEEN SIGNS = 100' MIN.	• 150'-0" BETWEEN SIGNS	NO
• REAR FACADE: DISTANCE BETWEEN SIGNS = 100' MIN.	• 75'-0" BETWEEN SIGNS	YES
• SIGNS SHALL NOT EXTEND ABOVE THE PARAPET OR THE MAIN ROOF LEVEL, AS DISTINGUISHED FROM TOWERS, PYLONS OR OTHER SIMILAR STRUCTURES.	• SIGNS ON BUILDING FACADES	NO
GROUND SIGN 1		
• GROUND SIGNS SHALL NOT EXCEED 32 SQUARE FEET TOTAL SIGN AREA	• 14.16 SF	NO
• SIGN HEIGHT SHALL NOT EXCEED FOUR FEET IN HEIGHT OR EIGHT FEET IN LENGTH	• 3'-0" H x 5'-0" L	NO
• SHALL CONTAIN ONLY THE ADVERTISEMENT OF THE PERSON OWNING THE PROPERTY AND/OR THE OCCUPANCY(S) OF THE PREMISES.	• YES	NO
• TOTAL HEIGHT OF THE SIGN SHALL NOT EXCEED THE HEIGHT OF SIX FEET, TO BE MEASURED FROM THE GROUND.	• 4'-6" H WITH BASE	NO
• ONLY ONE GROUND SIGN SHALL BE PERMITTED WITHIN THE PROPERTY BOUNDARY LINES OF ANY BUSINESS ESTABLISHMENT.	• 2 SIGNS	YES
• NO GROUND SIGN SHALL BE LOCATED CLOSER THAN 30 FEET OF ANY STREET OR AVENUE LINE OR WITHIN 20 FEET OF ANY LOT LINE.	• 6'-0" TO LOT LINE	YES
GROUND SIGN 2		
• GROUND SIGNS SHALL NOT EXCEED 32 SQUARE FEET TOTAL SIGN AREA	• 12 SF	NO
• SIGN HEIGHT SHALL NOT EXCEED FOUR FEET IN HEIGHT OR EIGHT FEET IN LENGTH	• 3'-0" H x 4'-0" L	NO
• SHALL CONTAIN ONLY THE ADVERTISEMENT OF THE PERSON OWNING THE PROPERTY AND/OR THE OCCUPANCY(S) OF THE PREMISES.	• YES	NO
• TOTAL HEIGHT OF THE SIGN SHALL NOT EXCEED THE HEIGHT OF SIX FEET, TO BE MEASURED FROM THE GROUND.	• 4'-6" H WITH BASE	NO
• NO GROUND SIGN SHALL BE LOCATED CLOSER THAN 30 FEET OF ANY STREET OR AVENUE LINE OR WITHIN 20 FEET OF ANY LOT LINE.	• 4'-0" TO LOT LINE	YES
NOTES		
ZONE : IHO-2 INCLUSIONARY HOUSING OVERLAY-2 ZONE		
SIGNAGE INFORMATION TAKEN FROM THE BOROUGH OF ENGLEWOOD CLIFFS, NJ - CHAPTER 19 SIGNS, BILLBOARDS AND OUTDOOR ADVERTISING, SECTION 19-13 PROHIBITED ACTS, SECTION 19-14 RULES GOVERNING THE THREE DISTRICTS, AND 19-15 SIGNS IN B-1, B-3 AND B-4 ZONES		

GROUND SIGNAGE NOTE:
 - TO BE EXTERNALLY ILLUMINATED WITH GROUND-MOUNTED
 SPOTLIGHTS; NO INTERNAL LIGHTING TO OCCUR; TYPICAL
 FOR ALL GROUND SIGNS.

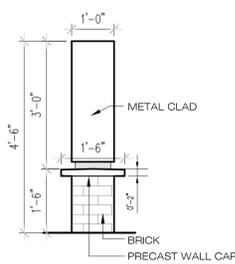


4 SIGNAGE SIDE VIEW (TYP.)
 SCALE: 1/2" = 1'-0"

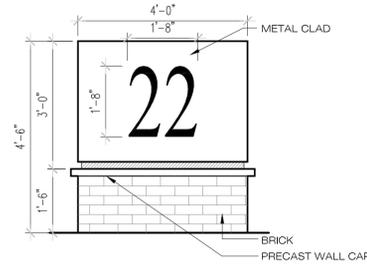

3 GROUND SIGNAGE #2
 SCALE: 1/2" = 1'-0"



2 GROUND SIGNAGE #1
 SCALE: 1/2" = 1'-0"

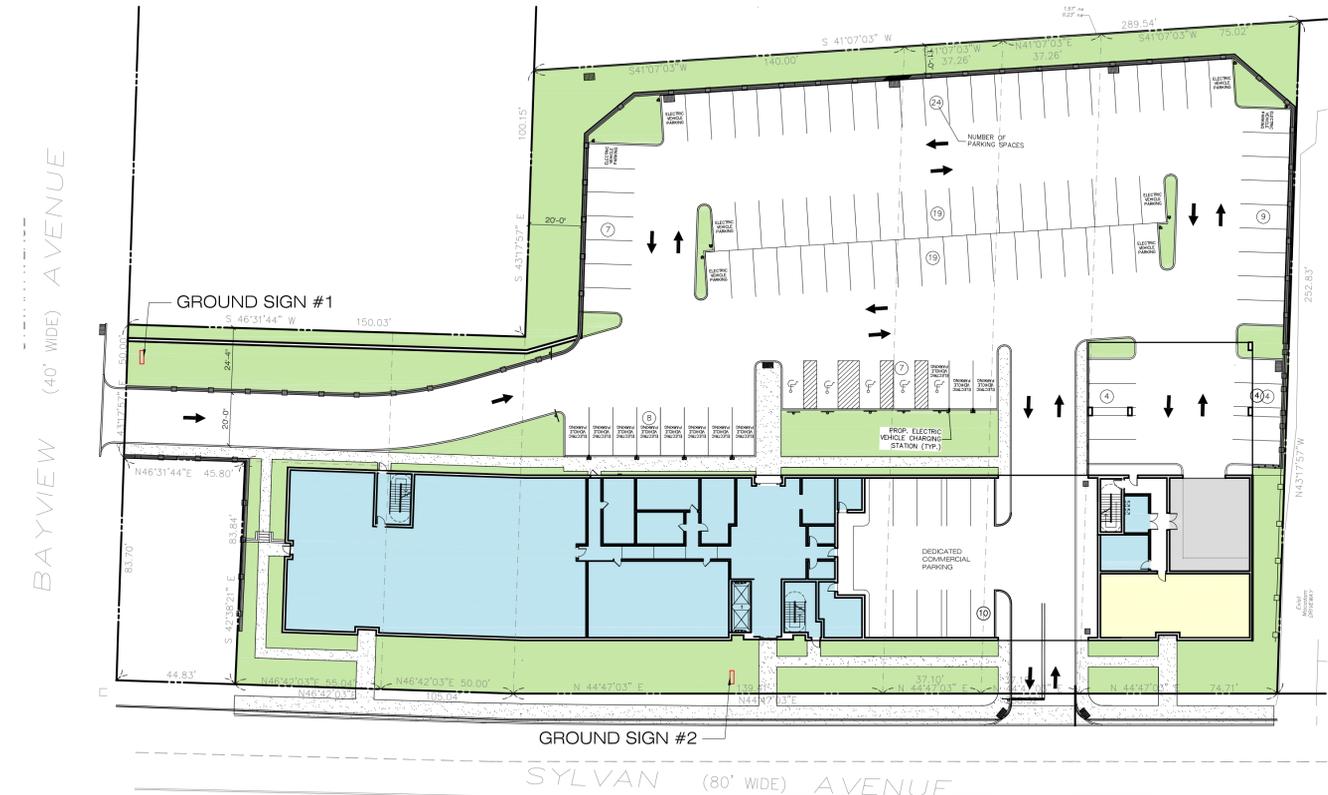

1 GROUND SIGNAGE KEY PLAN
 SCALE: 1/32" = 1'-0"



DATE	ISSUE
11-23-24	FOR SUBMISSION
01-06-25	FOR SUBMISSION
06-19-25	FOR SUBMISSION
07-31-25	FOR REVIEW
09-16-25	FOR SUBMISSION
12-10-25	FOR SUBMISSION

Architectura
 Suite LL100
 One Executive Drive
 Englewood Cliffs, NJ 07630
 201-546-1400 fax 201-546-1418
 fromdesk@architectura.com

•••
 architecture
 interior design
 planning


Architectura

PROPOSED MIXED-USE DEVELOPMENT
 LOTS 10-14 BLOCK 201 & LOTS 1, 2 & 4 BLOCK 205
 20-32 SYLVAN AVE.
 ENGLEWOOD CLIFFS, NEW JERSEY
 © ARCHITECTURA, 2025

CONRAD RONCITTI, JR., R.A.
 NJ Architect #112279

DRAWING TITLE	
SIGNAGE DATA SIGNAGE DETAILS	
SCALE AS SHOWN	DRAWN BY EC / DV
DATE 11.27.24	SHEET NO. A-104
PROJECT NUMBER 2020031	

ALL DRAWINGS AND WRITTEN MATERIAL APPEARING HEREIN CONSTITUTE THE ORIGINAL AND PUBLISHED OR UNPUBLISHED WORK OF THE ARCHITECT, ARCHITECTURA, INC. THEY MAY NOT BE DUPLICATED, USED, TRANSFORMED, OR DISTRIBUTED FOR ANY REASON WITHOUT THE EXPRESSED WRITTEN PERMISSION OF THE ARCHITECT.

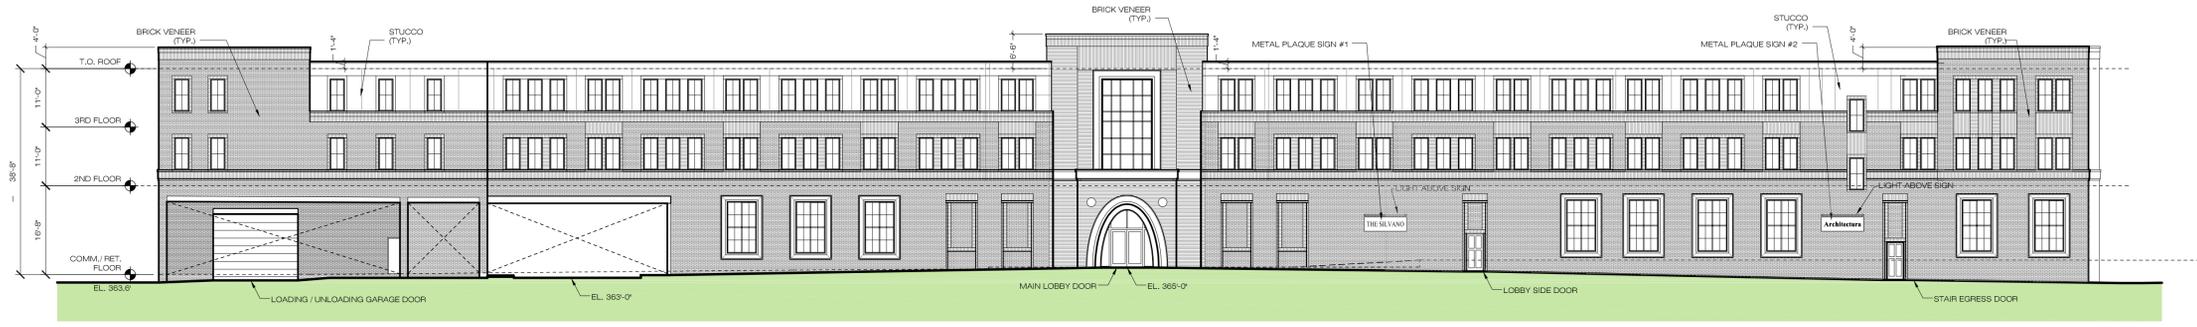


4 REAR ELEVATION

SCALE: 1/16" = 1'-0"



3 LEFT ELEVATION

SCALE: 1/16" = 1'-0"

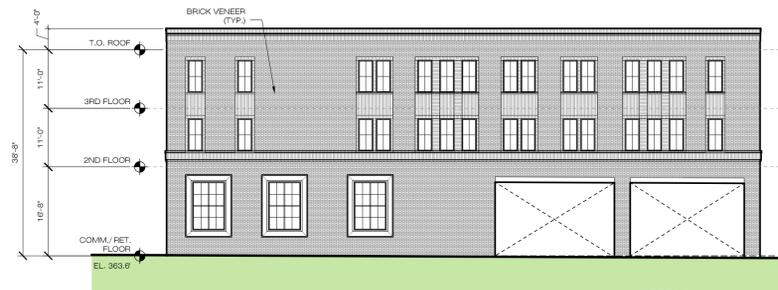

2 RIGHT ELEVATION

SCALE: 1/16" = 1'-0"



1 FRONT ELEVATION

SCALE: 1/16" = 1'-0"

DATE	ISSUE
11-22-24	FOR SUBMISSION
01-08-25	FOR SUBMISSION
06-19-25	FOR SUBMISSION
07-31-25	FOR REVIEW
09-16-25	FOR SUBMISSION
12-02-25	FOR SUBMISSION

Architectura
 Suite LL100
 One Executive Drive
 Fort Lee, NJ 07024
 201-546-1400 fax 201-546-1418
 frontdesk@architectura.com

•••
 architecture
 interior design
 planning

Architectura

PROPOSED MIXED-USE DEVELOPMENT
 LOTS 10-14 BLOCK 201 & LOTS 1, 2 & 4 BLOCK 205
 20-32 SYLVAN AVE.
 ENGLEWOOD CLIFFS, NEW JERSEY
 © ARCHITECTURA, 2025

CONRAD RONCATTI, JR., P.A.
 A PROFESSIONAL ARCHITECT
 No. 112279

DRAWING TITLE	
BUILDING ELEVATIONS	
SCALE	DRAWN BY
AS SHOWN	EC / DV
DATE	SHEET NO.
11.27.24	A-200
PROJECT NUMBER	
2020031	

ALL DRAWINGS AND WRITTEN MATERIAL APPEARING HEREIN CONSTITUTE THE ORIGINAL AND PUBLISHED OR UNPUBLISHED WORK OF THE ARCHITECT, ARCHITECTURA, INC. THEY MAY NOT BE DUPLICATED, USED, TRANSFORMED, OR DISTRIBUTED FOR ANY REASON WITHOUT THE EXPRESSED WRITTEN PERMISSION OF THE ARCHITECT.



1 PERSPECTIVE
SCALE: N.T.S.



2 PERSPECTIVE
SCALE: N.T.S.



3 PERSPECTIVE
SCALE: N.T.S.



DATE	ISSUE
11-22-24	FOR SUBMISSION
01-06-25	FOR SUBMISSION
06-19-25	FOR SUBMISSION
07-31-25	FOR REVIEW
09-16-25	FOR SUBMISSION
12-10-25	

Architectura
 Suite LL100
 One Executive Drive
 Englewood Cliffs, NJ 07624
 201-546-1400 fax 201-546-1418
 fromdesk@architectura.com

• • •
 architecture
 interior design
 planning

Architectura

PROPOSED MIXED-USE DEVELOPMENT
 LOTS 10-14 BLOCK 201 & LOTS 1, 2 & 4 BLOCK 205
 20-32 SYLVAN AVE.
 ENGLEWOOD CLIFFS, NEW JERSEY
 © ARCHITECTURA, 2025

CONRAD RONCITTI, JR., P.A.
 NJ Arch. Reg. No. AL-1227/9

DRAWING TITLE	
PERSPECTIVES	
SCALE	DRAWN BY
AS SHOWN	EC / DV
DATE	SHEET NO.
11.27.24	
PROJECT NUMBER	A-300
2020031	

ALL DRAWINGS AND WRITTEN MATERIAL APPEARING HEREIN CONSTITUTE THE ORIGINAL AND UNPUBLISHED WORK OF THE ARCHITECT, ARCHITECTURA, INC. THEY MAY NOT BE DUPLICATED, USED, TRANSFORMED, OR DISTRIBUTED FOR ANY REASON WITHOUT THE EXPRESSED WRITTEN PERMISSION OF THE ARCHITECT.