

DRAFT FOR  
FUNDING  
8/25/2025

WARNING: IT IS A VIOLATION OF NEW YORK STATE LAW  
FOR ANY PERSON, UNLESS ACTING UNDER THE  
SUPERVISION OF A LICENSED PROFESSIONAL  
ENGINEER, TO ALTER AN ITEM IN ANY MANNER. IF  
ALTERED, THE ALTERING ENGINEER SHALL AFFIX TO  
THE DOCUMENT THEIR SEAL AND THE NOTATION  
"ALTERED BY" FOLLOWED BY THEIR SIGNATURE AND  
THE DATE OF ALTERATION, AND A SPECIFIC  
DESCRIPTION OF THE ALTERATION.

ROTARY PARK IMPROVEMENTS  
VILLAGE OF SARANAC LAKE

PROJECT NAME

LOCATION

SARANAC LAKE, NY

DATE	ISSUED FOR	REV


DRAWN BY: RRG  
CHECKED BY: JAG  
PROJECT #: 25-041  
ORIGINAL 24"x36"

TITLE

EXISTING  
CONDITION &  
DEMO PLAN

SHEET

C01

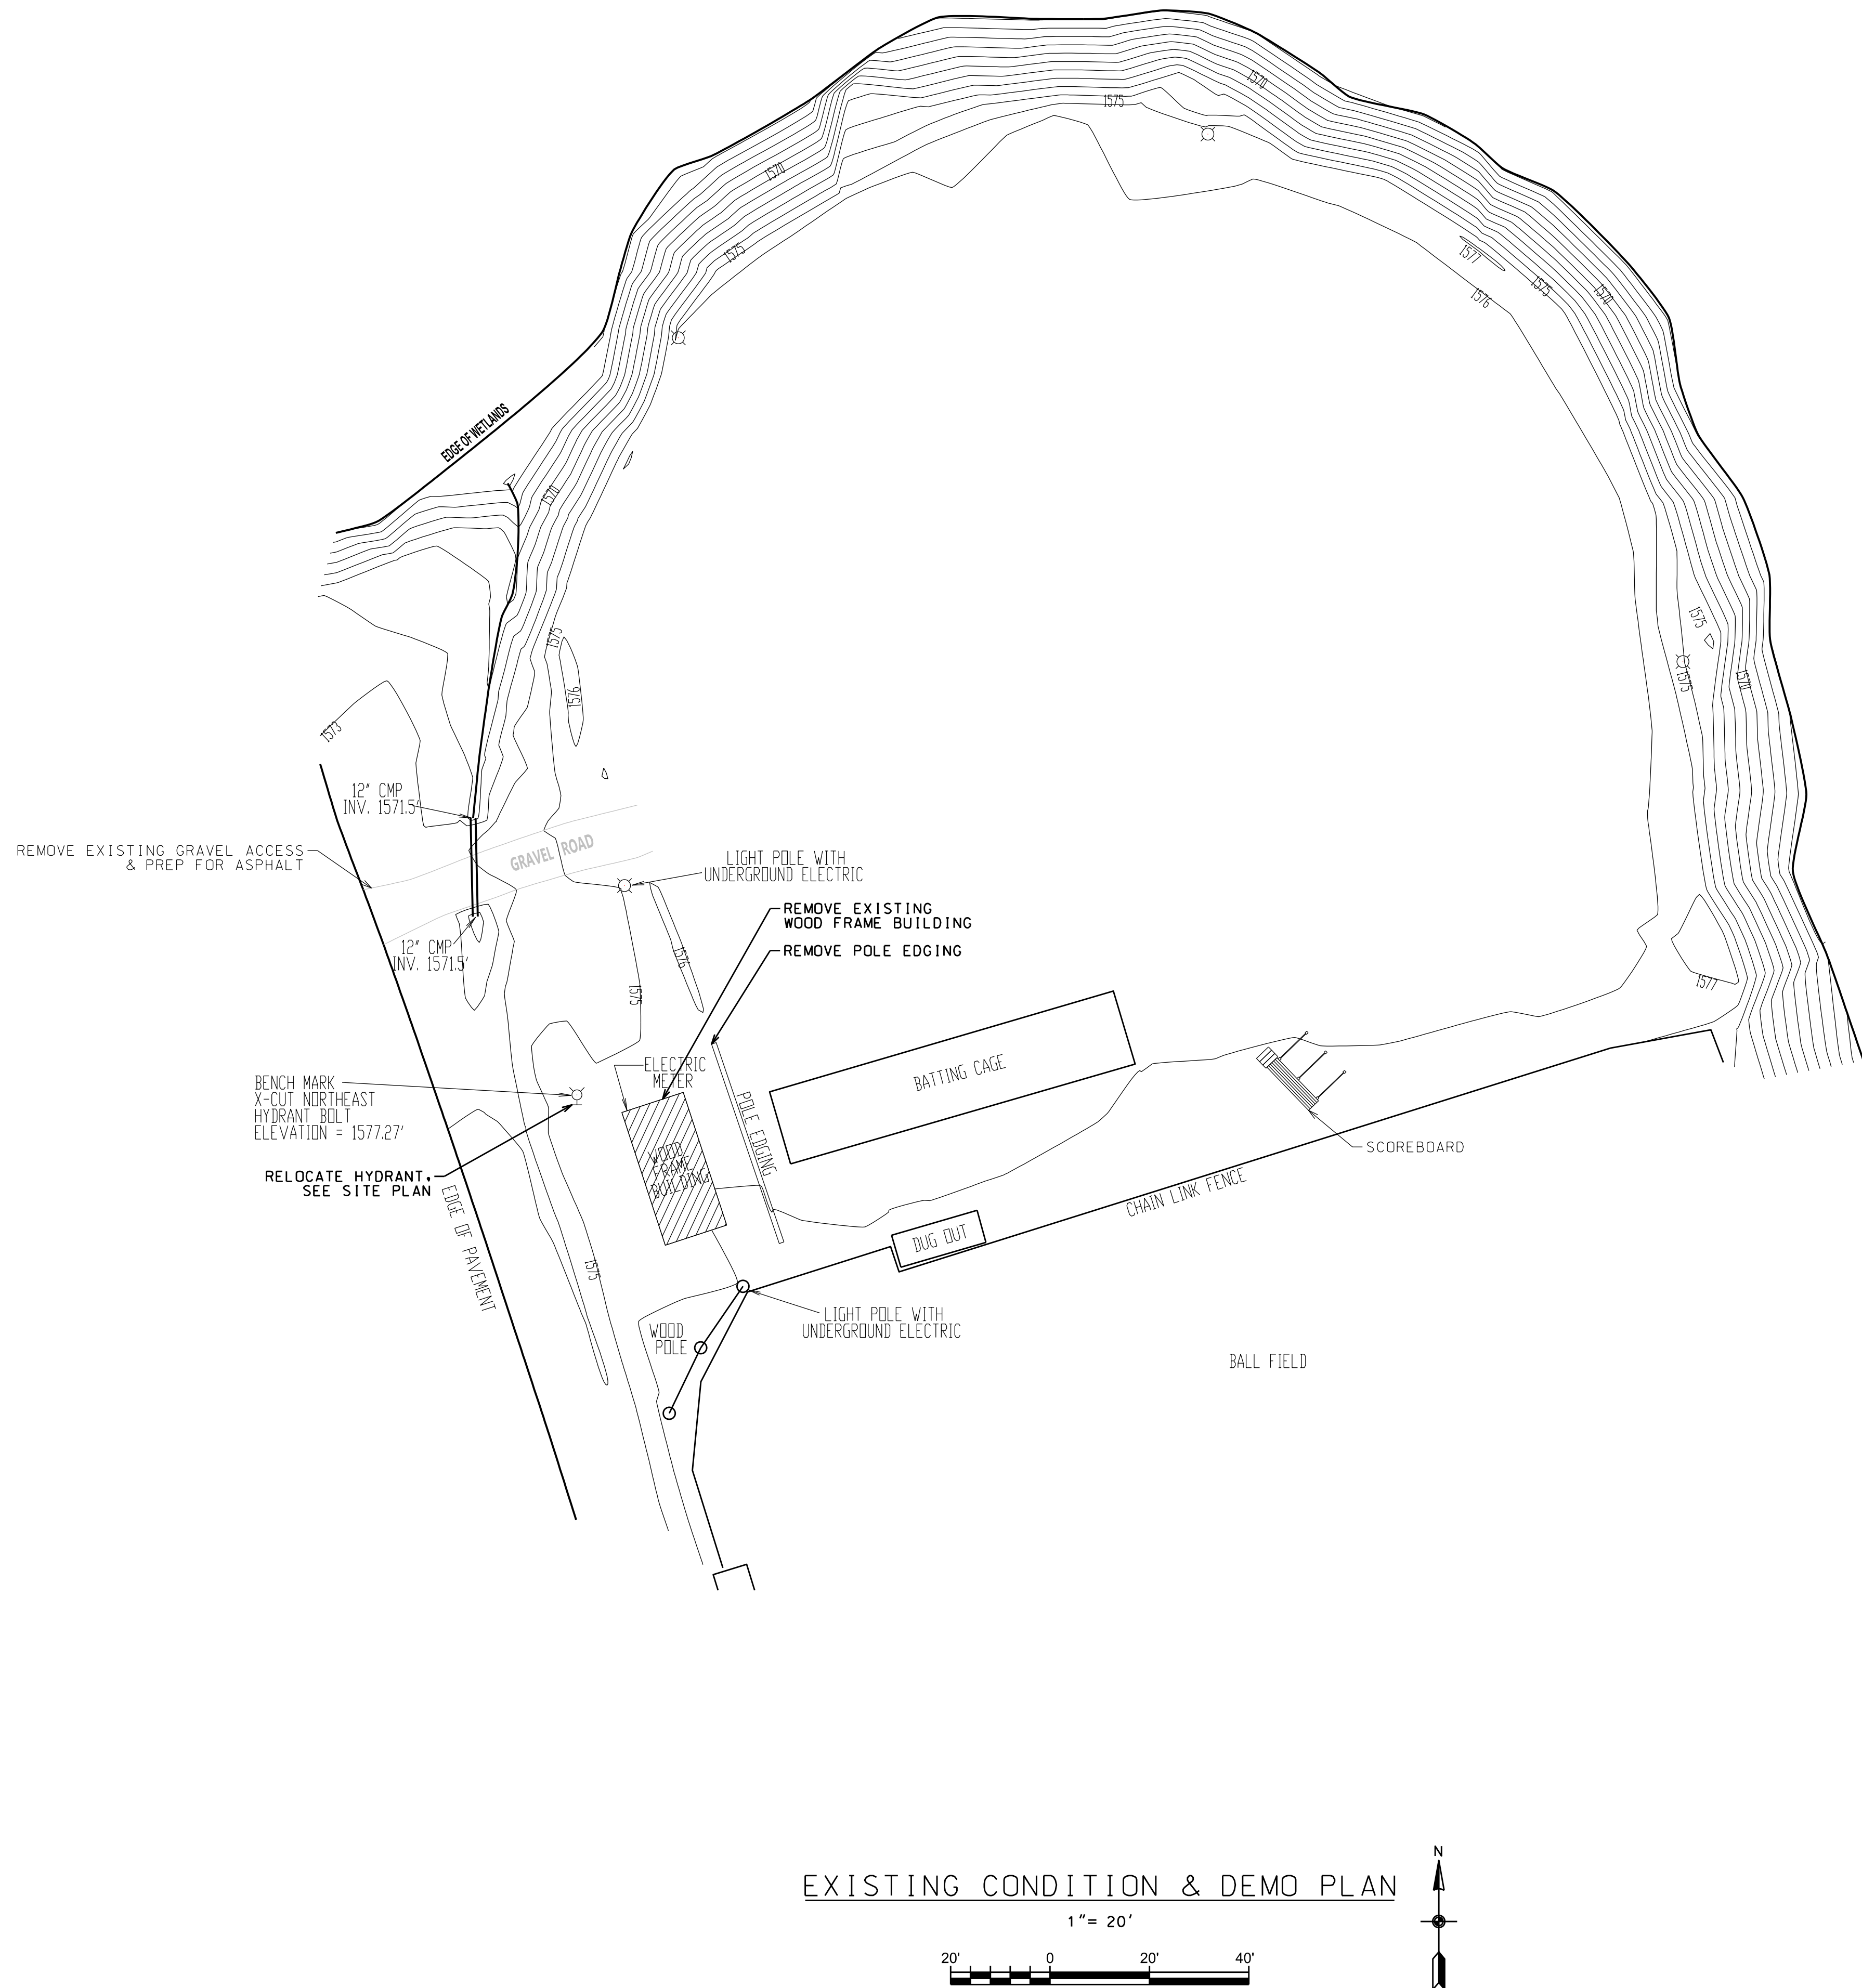

DRAFT FOR  
FUNDING  
8/25/2025

WARNING: IT IS A VIOLATION OF NEW YORK STATE LAW  
FOR ANY PERSON, UNLESS ACTING UNDER THE  
SUPERVISION OF A LICENSED PROFESSIONAL  
ENGINEER, TO ALTER AN ITEM IN ANY MANNER. IF  
ALTERED, THE ALTERING ENGINEER SHALL AFFIX TO  
THE DOCUMENT THEIR SEAL AND THE NOTATION  
"ALTERED BY" FOLLOWED BY THEIR SIGNATURE AND  
THE DATE OF ALTERATION, AND A SPECIFIC  
DESCRIPTION OF THE ALTERATION.

ROTARY PARK IMPROVEMENTS  
VILLAGE OF SARANAC LAKE

PROJECT NAME

LOCATION

SARANAC LAKE, NY

DATE ISSUED FOR REV


DRAWN BY:RRG

CHECKED BY: JAG

PROJECT #:25-041


ORIGINAL 24"x36"

TITLE

SITE PLAN

SHEET

C10

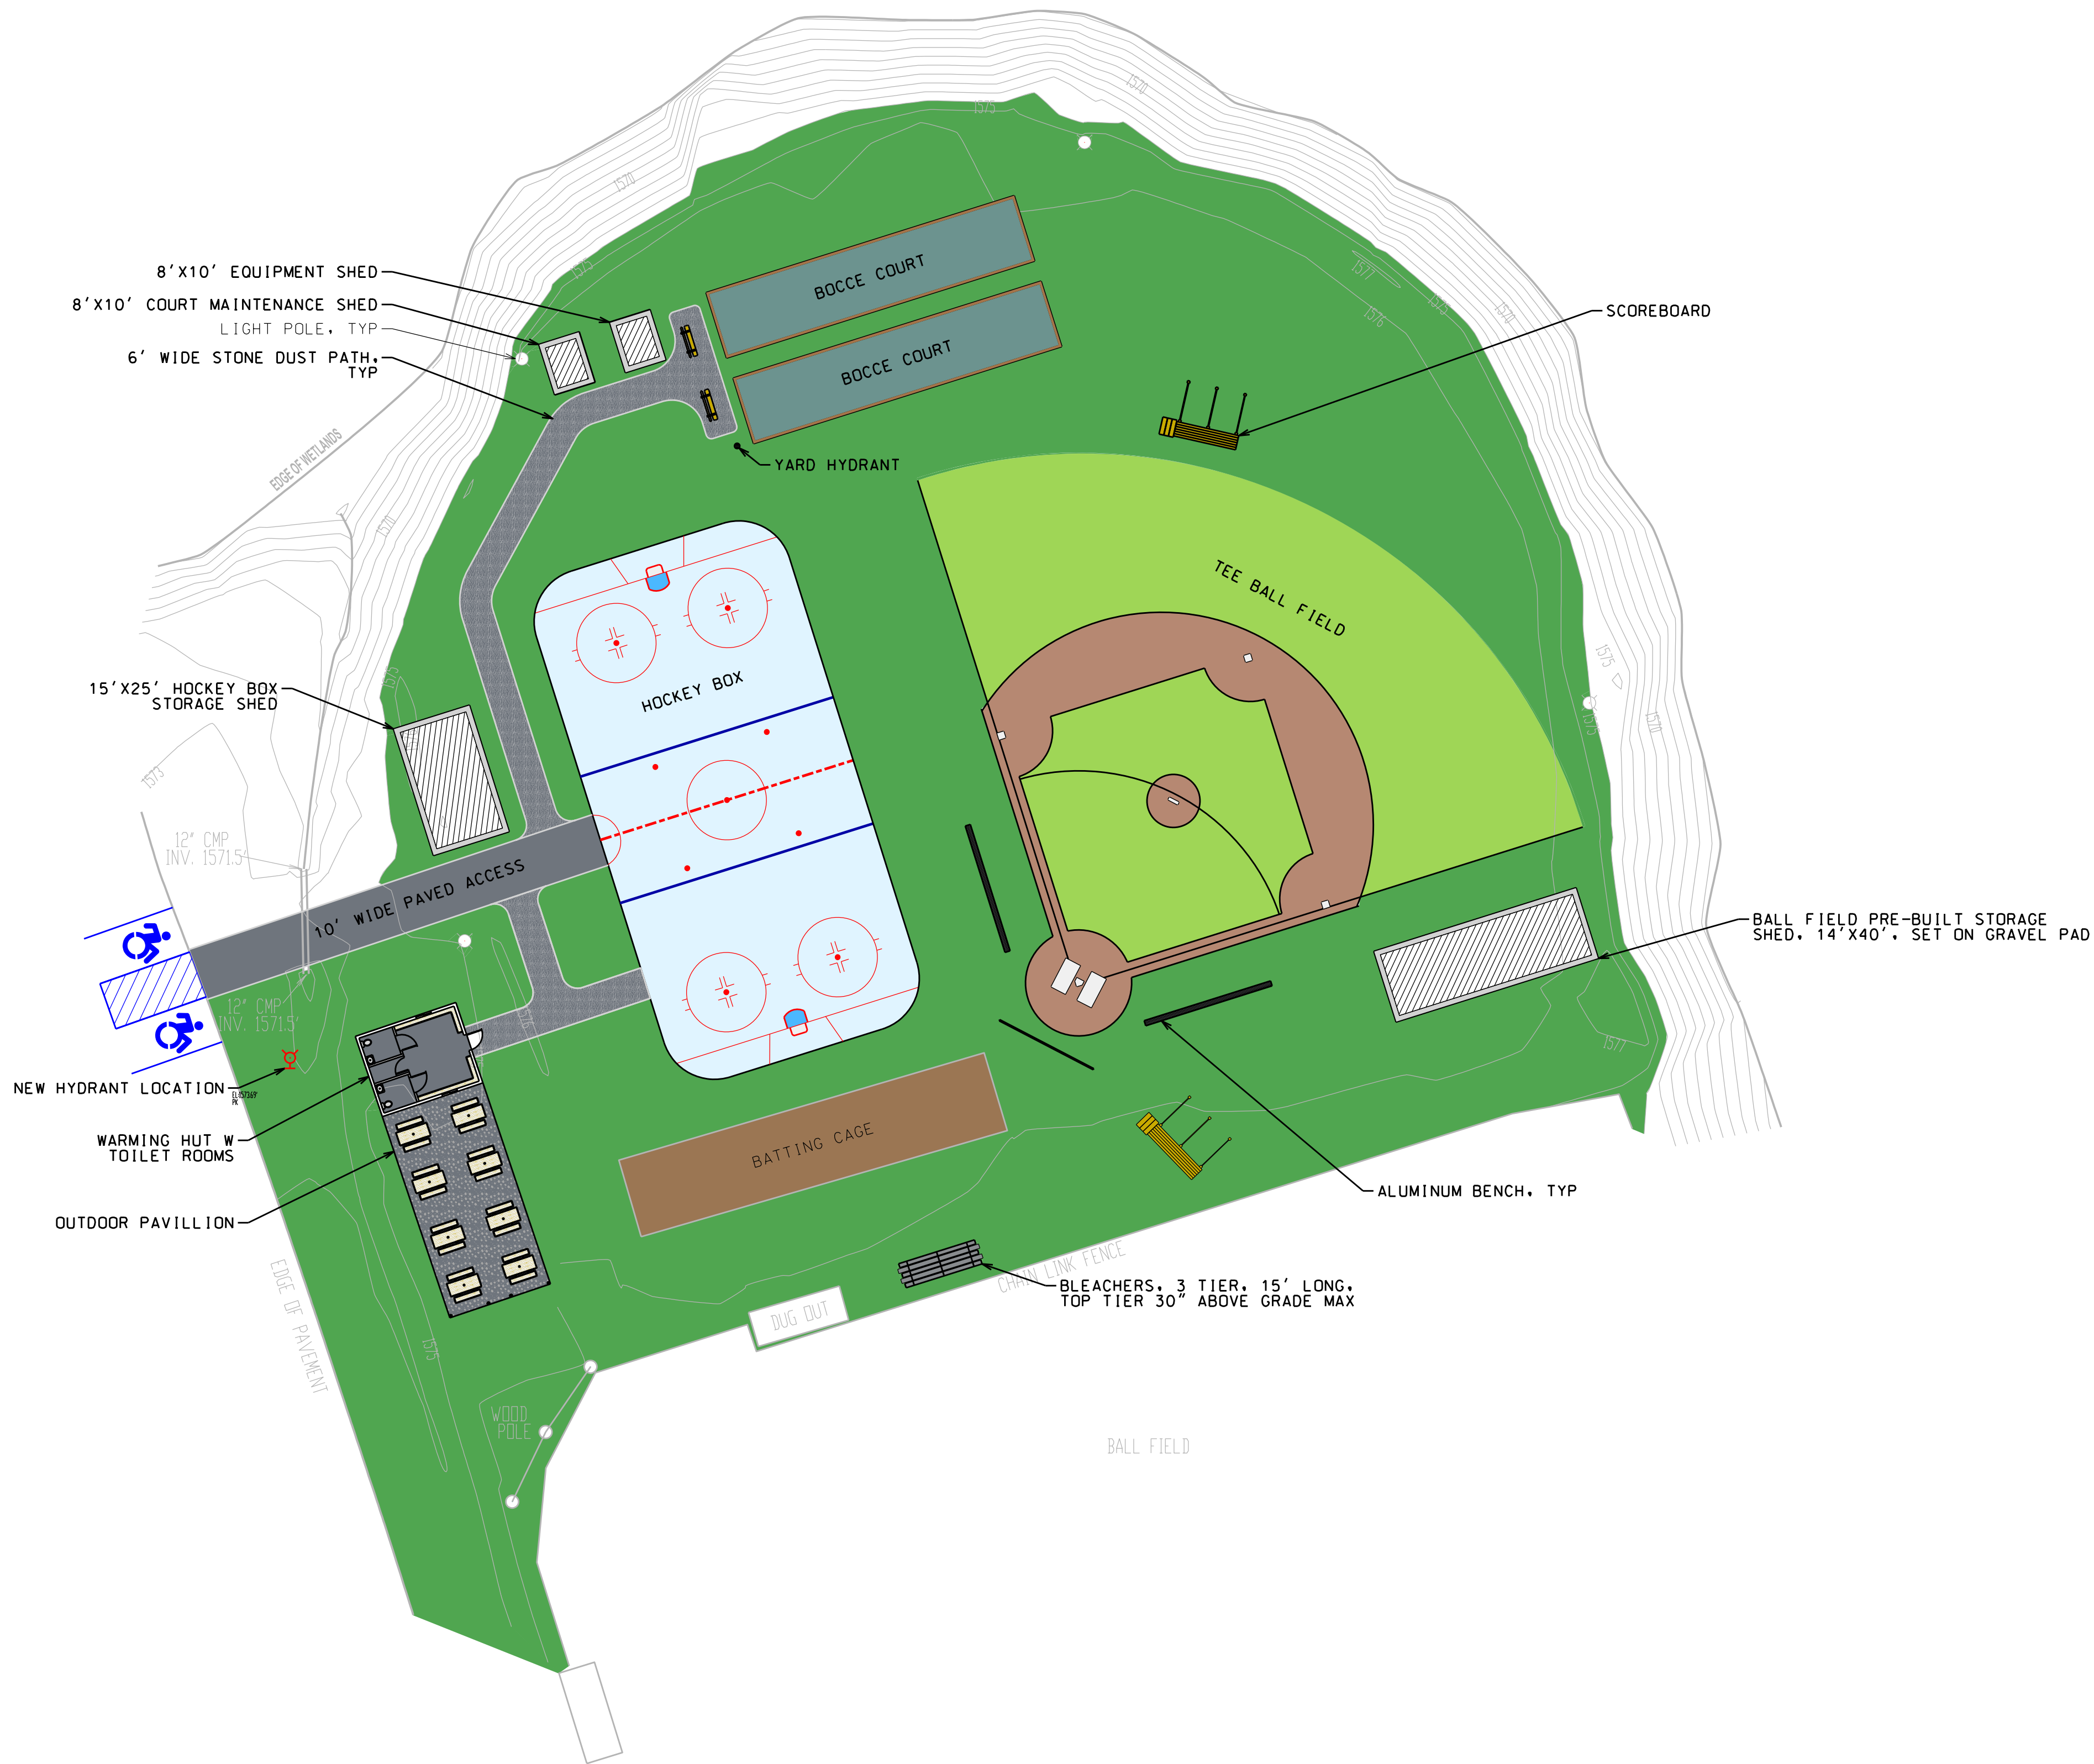

SITE PLAN


1"= 20'



GENERAL NOTES:


1. SITE PLAN BASED ON TOPOGRAPHIC SURVEY BY A.L.L. LAND SURVEYING DATED 21 MAY 2025. ADDITIONAL FIELD MEASUREMENTS BY NORTH WOODS STAFF SUMMER 2025.
2. NO SUBSTANTIAL CHANGES TO GRADING.
3. ZONING DISTRICT IS IN VILLAGE. TOWN IS CONDUCTING MUNICIPAL SOVEREIGNTY.



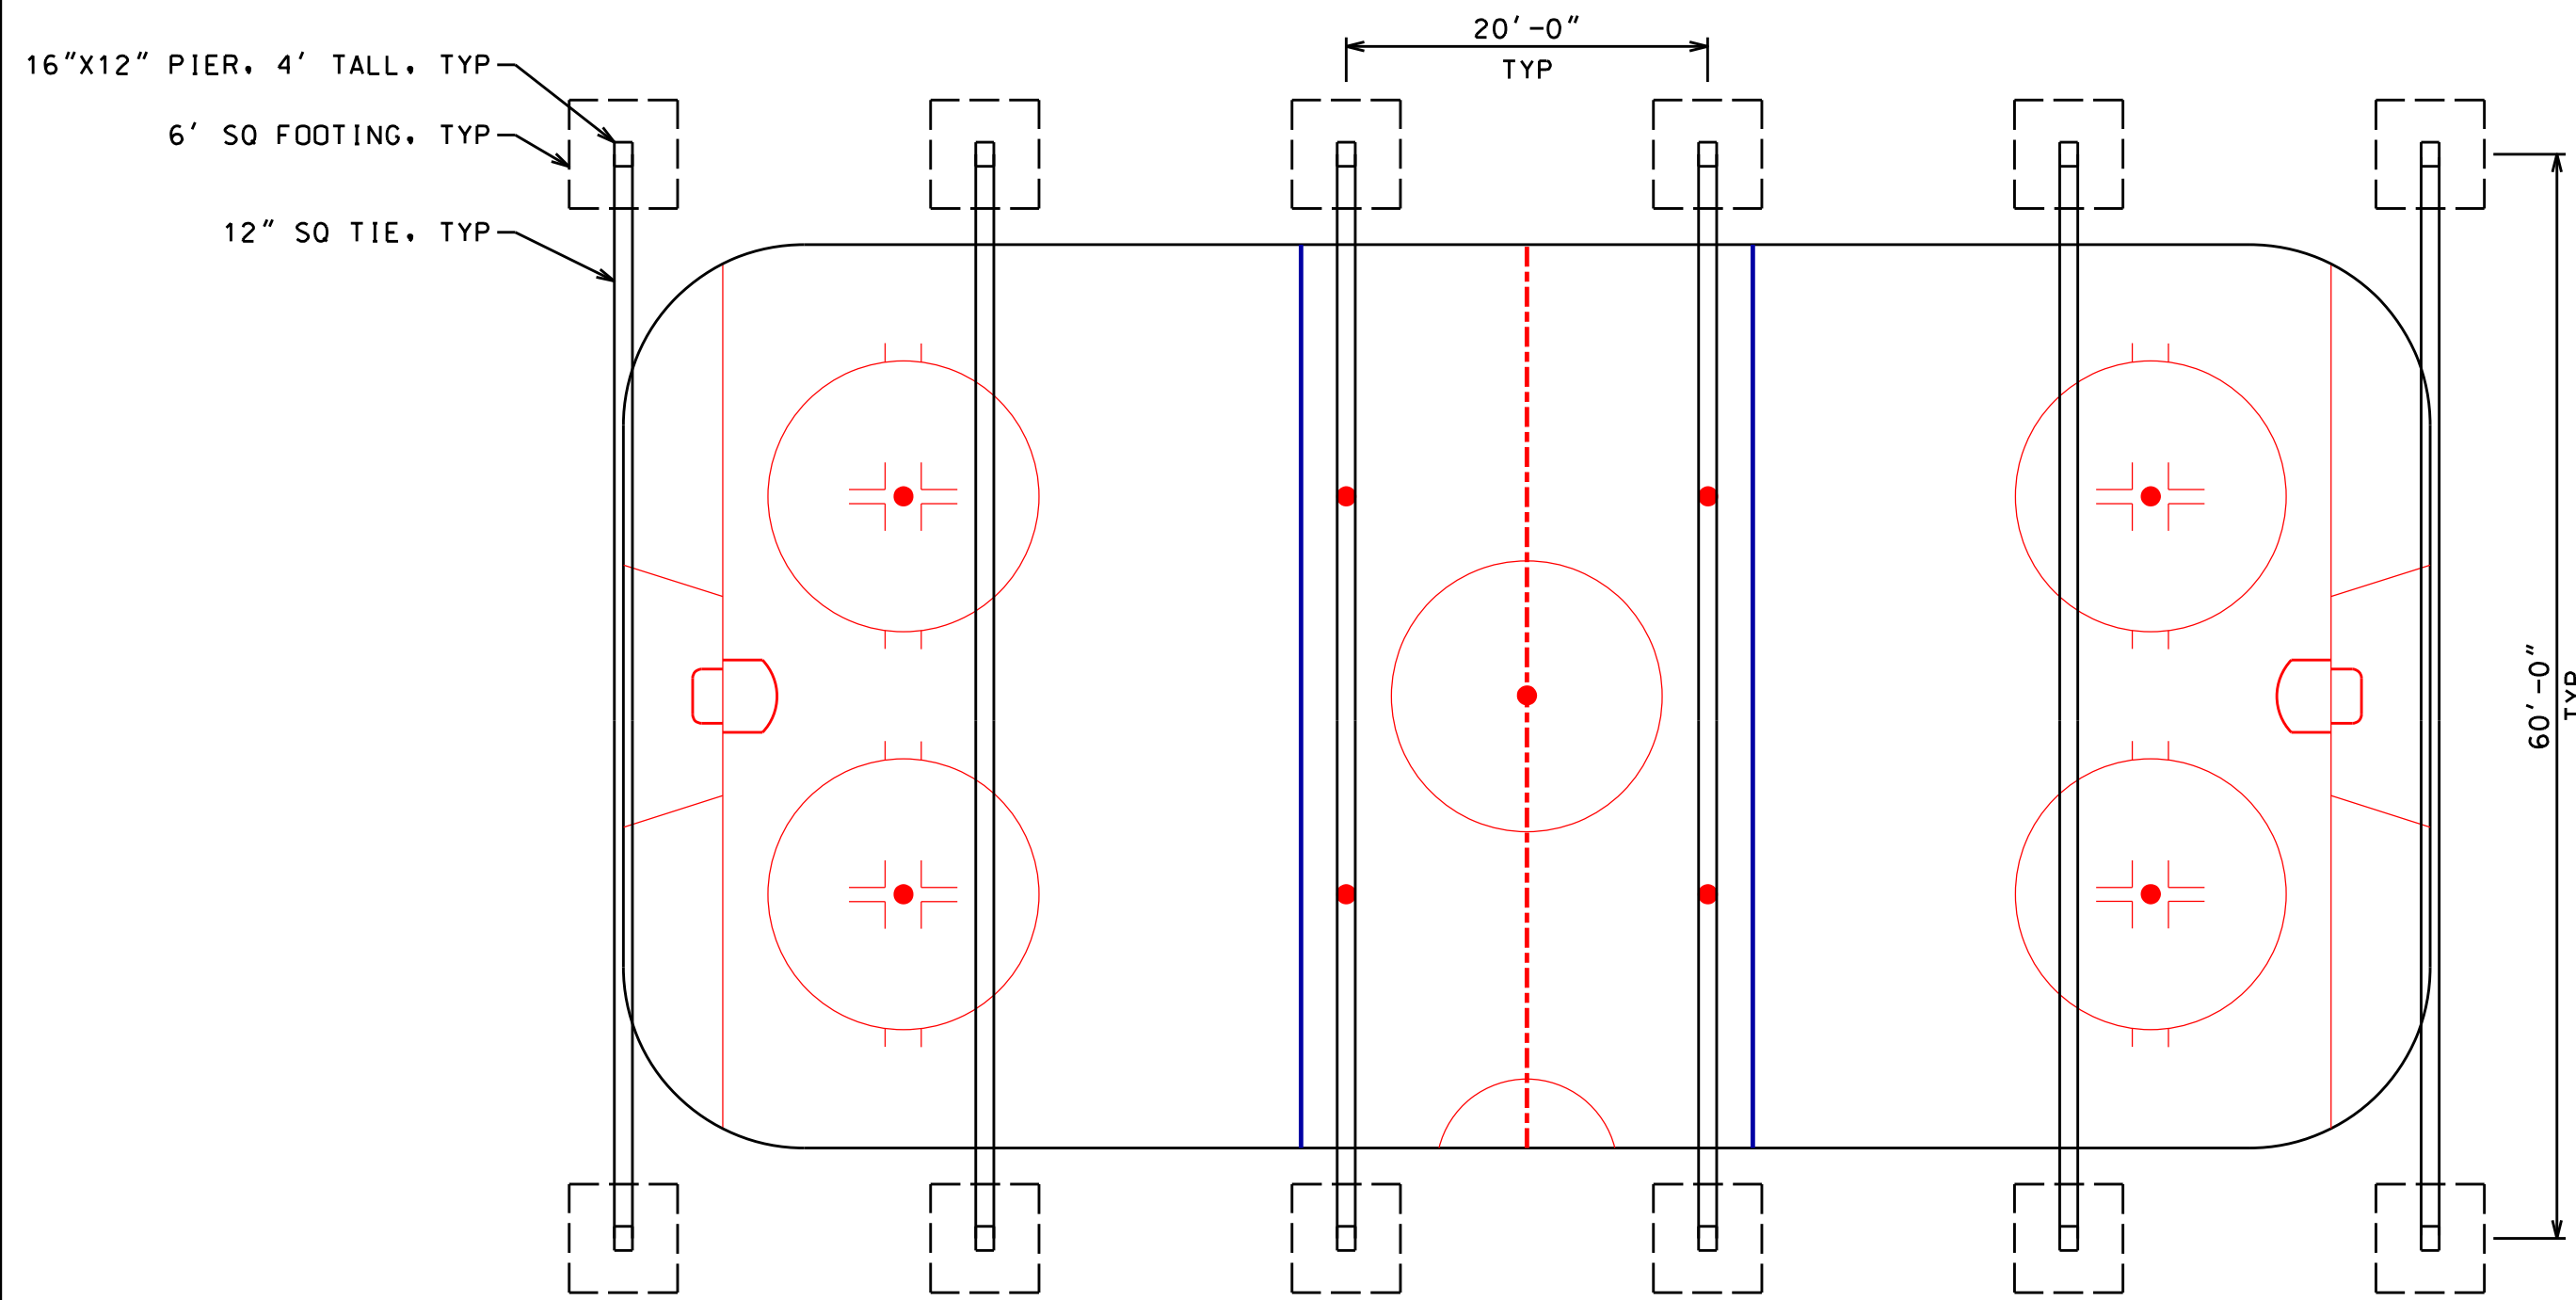


HOCKEY BOX CONCEPT  
FOUNDATION PLAN

1" = 10'

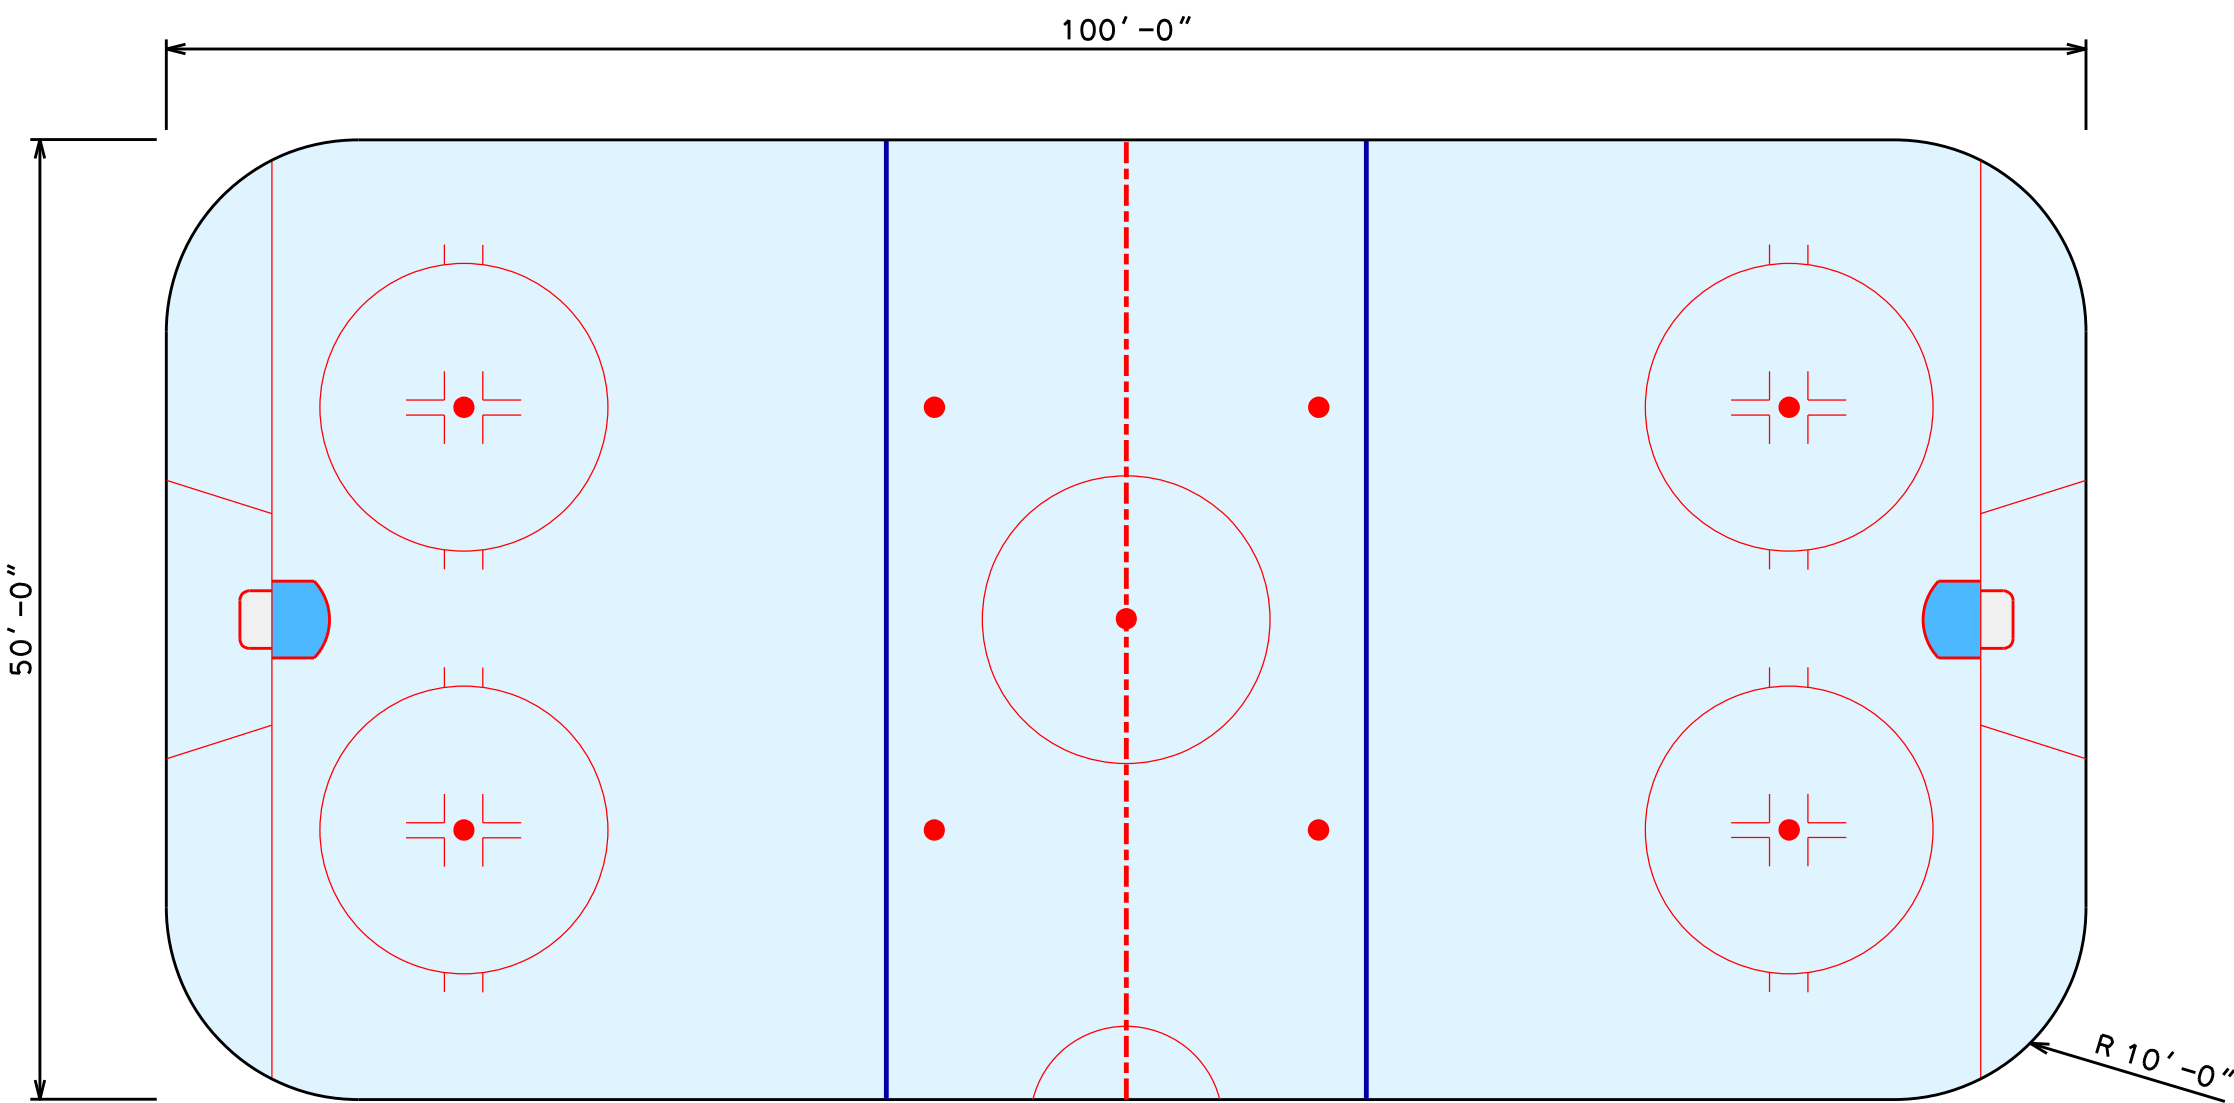

HOCKEY BOX PLAN


1" = 10'

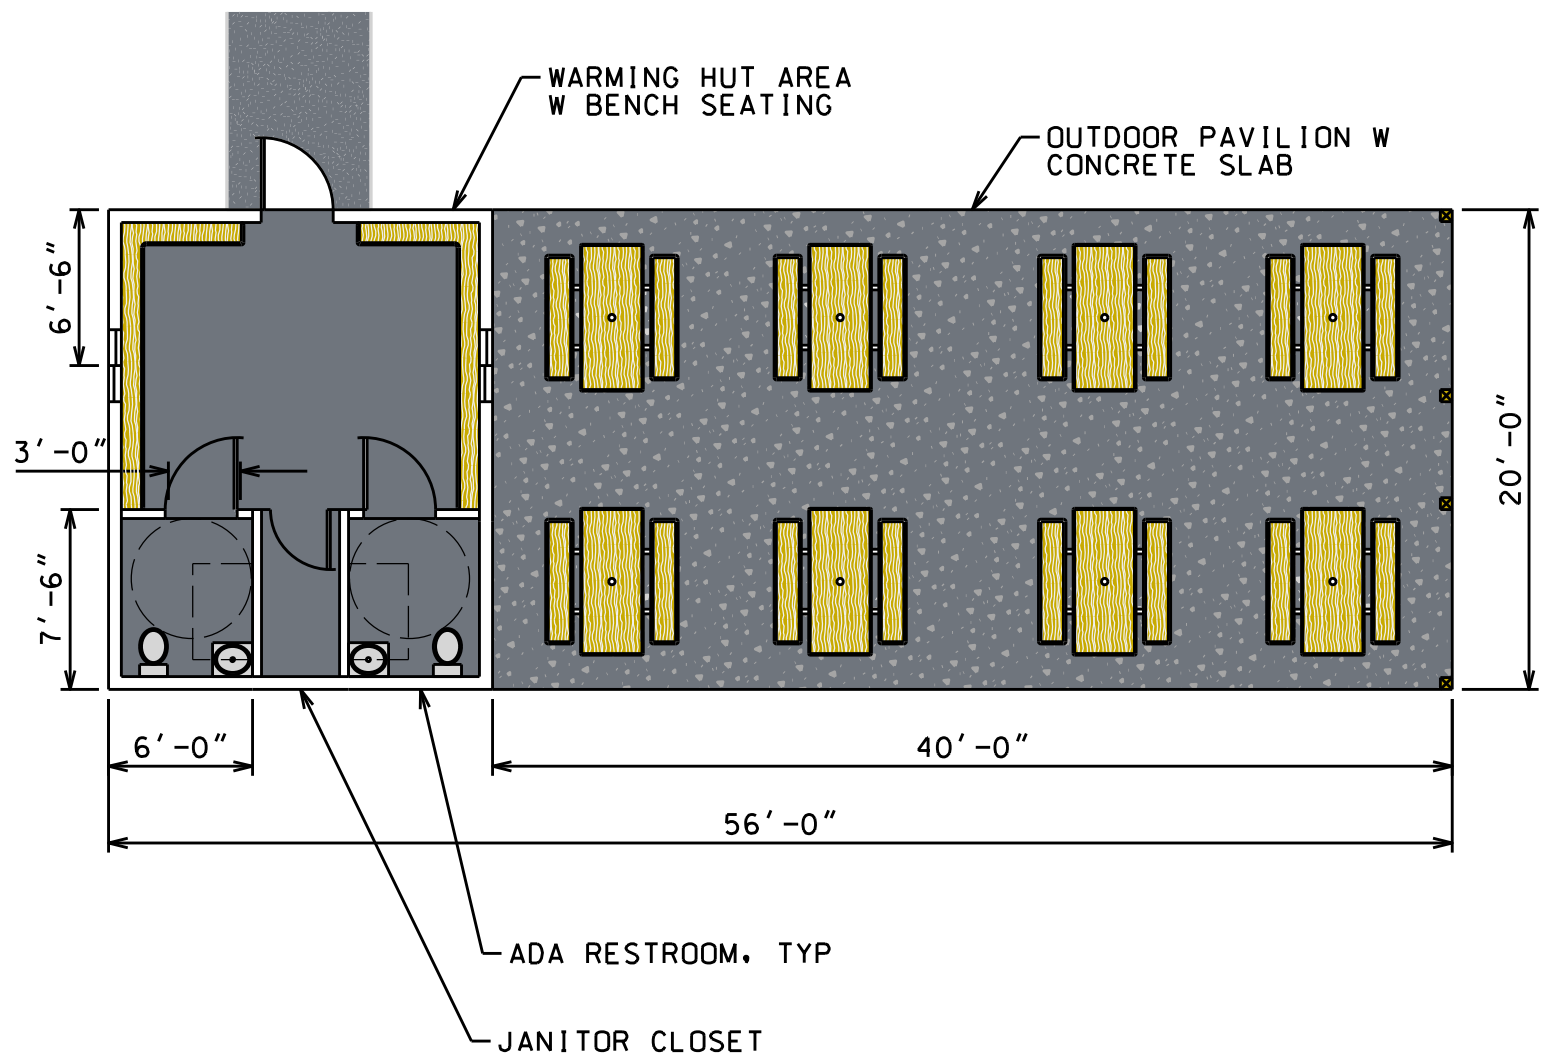

- WARMING HUT FINISHES:
- RUBBER MAT FLOORING
  - PAINTED PLYWOOD WALLS IN WARMING AREA
  - WOODEN BENCHES
  - FRP TOILET ROOMS & JANITOR CLOSET

WARMING HUT PLAN

1/8" = 1'

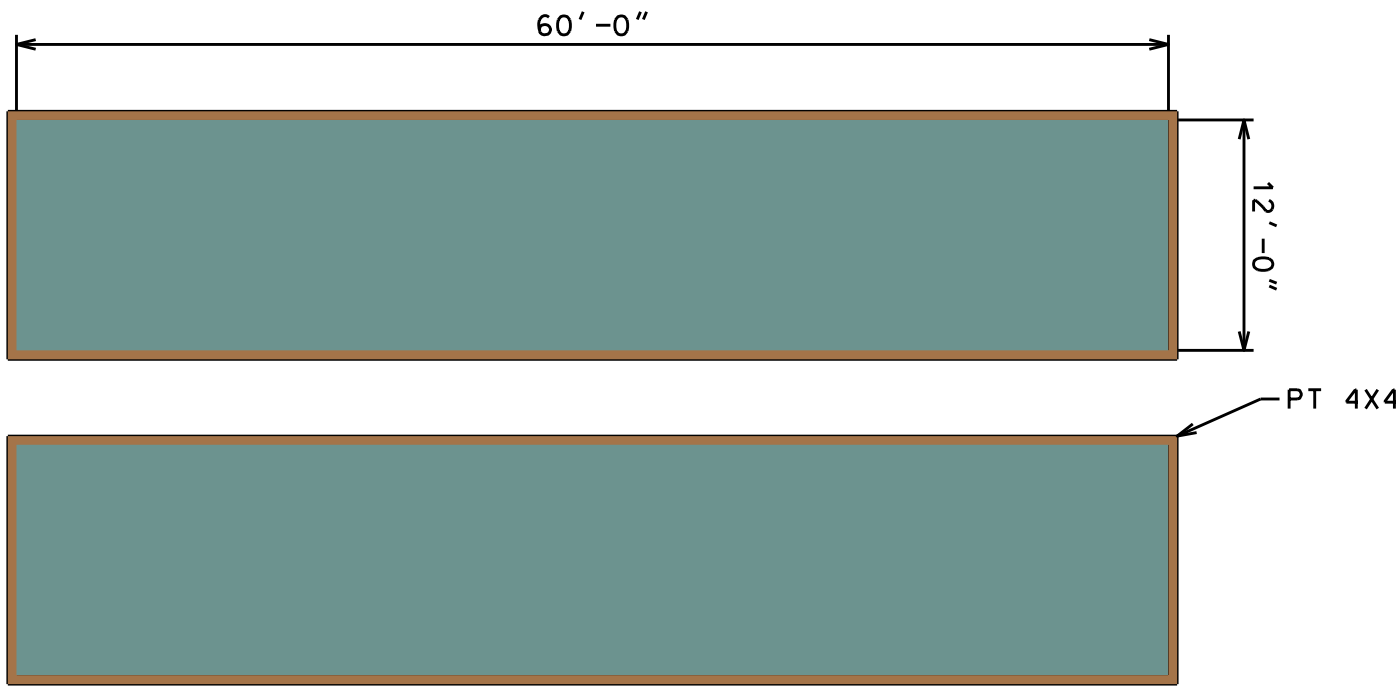

BOCCE COURT PLAN

1" = 10'

DRAFT FOR  
FUNDING  
8/25/2025

WARNING: IT IS A VIOLATION OF NEW YORK STATE LAW FOR ANY PERSON, UNLESS ACTING UNDER THE SUPERVISION OF A LICENSED PROFESSIONAL ENGINEER, TO ALTER AN ITEM IN ANY WAY. IF ALTERED, THE ALTERING ENGINEER SHALL AFFIX TO THE DOCUMENT THEIR SEAL AND THE NOTATION "ALTERED BY" FOLLOWED BY THEIR SIGNATURE AND THE DATE OF ALTERATION, AND A SPECIFIC DESCRIPTION OF THE ALTERATION.

ROTARY PARK IMPROVEMENTS  
VILLAGE OF SARANAC LAKE

PROJECT NAME

LOCATION

SARANAC LAKE, NY

DATE	ISSUED FOR	REV

DRAWN BY:RRG

CHECKED BY: JAG

PROJECT #:25-041


ORIGINAL 24"x36"

TITLE

SITE FEATURE  
DIMENSIONS

SHEET

C20

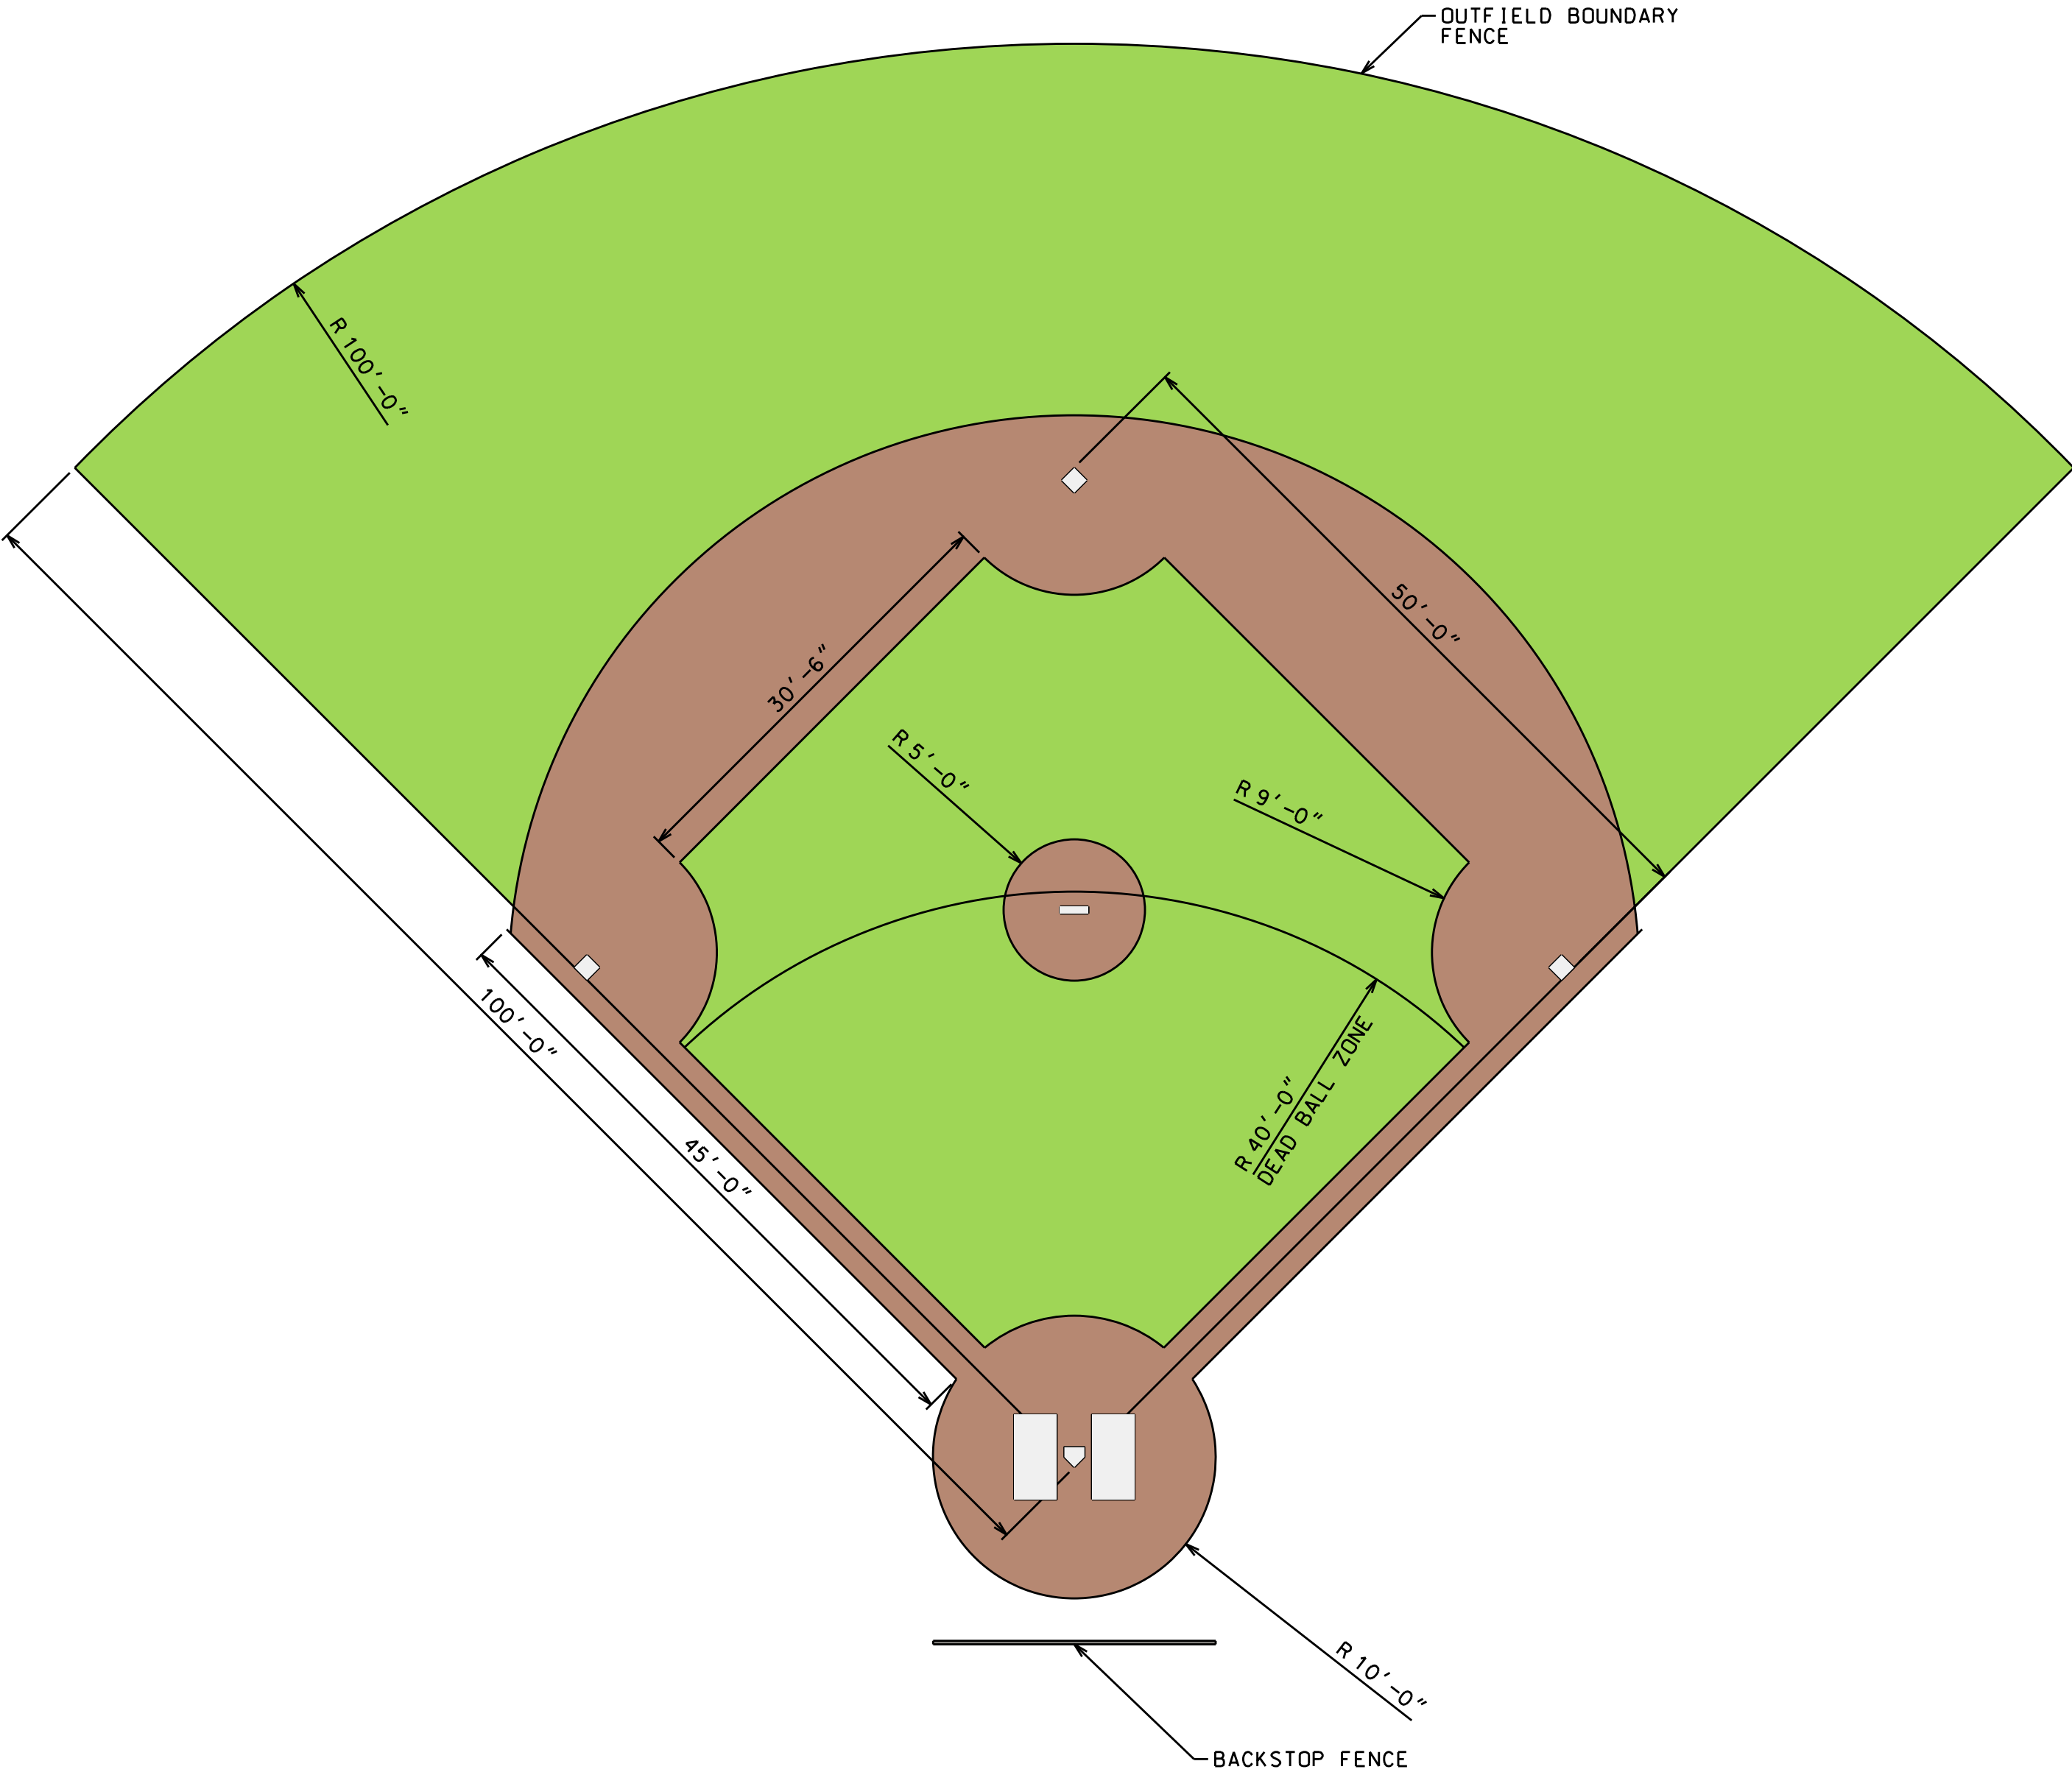

TEE BALL FIELD DIMENSIONS  
1" = 10'

DRAFT FOR  
FUNDING  
8/25/2025

WARNING: IT IS A VIOLATION OF NEW YORK STATE LAW FOR ANY PERSON, UNLESS ACTING UNDER THE SUPERVISION OF A LICENSED PROFESSIONAL ENGINEER, TO ALTER AN ITEM IN ANY MANNER. IF ALTERED, THE ALTERING ENGINEER SHALL AFFIX TO THE DOCUMENT THEIR SEAL AND THE NOTATION "ALTERED BY" FOLLOWED BY THEIR SIGNATURE AND THE DATE OF ALTERATION, AND A SPECIFIC DESCRIPTION OF THE ALTERATION.

PROJECT NAME  
ROTARY PARK IMPROVEMENTS  
VILLAGE OF SARANAC LAKE

LOCATION  
SARANAC LAKE, NY

DATE	ISSUED FOR	REV

DRAWN BY: RRG  
CHECKED BY: JAG  
PROJECT #: 25-041  
ORIGINAL 24"x36"

TITLE  
SITE FEATURE  
DIMENSIONS