



# STATE TRUNK HIGHWAY CONNECTION APPLICATION

Wisconsin Department of Transportation (WisDOT)

DT1504 4/2023 Wis. Stat. ss. 86.07(2)(a), 84.09, 84.25, 84.295 & Wis. Adm. Code Ch. Trans 231

|   |  |   |   |   |  |
|---|--|---|---|---|--|
| <ul style="list-style-type: none"><li>Use this form to apply for a new connection to a state trunk highway (STH) or for altering, removing, or allowing an existing connection.</li><li>If the property has any legal restrictions that prohibit access to a STH, WisDOT cannot approve a STH connection for the property.</li><li>One DT1504 form is required per connection. <b>Please type or print neatly in ink.</b> Fill out the required information on <b>all pages</b> of this form per the <a href="#">instructions</a>. For more information, visit: <a href="https://wisconsindot.gov/Pages/doing-bus/real-estate/permits/connections.aspx">https://wisconsindot.gov/Pages/doing-bus/real-estate/permits/connections.aspx</a></li><li>Provide a copy of the property deed, title work related to the property purchase, and any property surveys.</li></ul> |  |   |   | Tracking #: <b>11-100321816-2025</b>   |  |
| <b>WisDOT OFFICE INFORMATION</b>   |  |   |   | Southwest Region - Madison<br>2101 Wright St<br>Madison, WI 53704   |  |
| <b>APPLICANT INFORMATION</b>   |  | 1. Applicant Name and Mailing Address<br>(Street/PO Box, City, State, ZIP Code)<br>Village of Arlington, 200 Commercial Street, Arlington, WI 53911   |   | 2. Property Owner Name and Mailing Address<br>(If not applicant)<br>Cory Clemens, 7857 Dunroven Road, Dane, WI 53529   |  |
| <b>CONNECTION LOCATION INFORMATION</b>   |  | 4. Highway Number(s)<br>51   |   | 5. County<br>Columbia   |  |
|   |  | 6. <input type="checkbox"/> City <input checked="" type="checkbox"/> Village <input type="checkbox"/> Town<br>of: Arlington   |   | 7. Side of the Highway<br><input type="checkbox"/> North <input type="checkbox"/> South <input type="checkbox"/> East <input checked="" type="checkbox"/> West   |  |
|   |  | 8. Located within the:<br>NE Quarter, of the SW Quarter, Section 13, Town 10N North, Range 9E   |   | 9. Fire or Street Number (If applicable)   |  |
|   |  | 10. Name of Nearest Side Road from Location<br>Delmonte Road   |   | Distance and Direction from the Side Road<br>1,133 Feet North<br>(Feet or Miles) (N, S, E, W, A)   |  |
|   |  |   |   | 11. How far is the location from the nearest non-side road connection (driveway or trail crossing) on the same highway?<br>260 Feet<br>(Feet or Miles)   |  |
|   |  | Completed by WisDOT →   |   | Latitude: 43°20'40.8"N Longitude: 89°22'27.0"W   |  |
| <b>CONNECTION TYPE INFORMATION</b>   |  | 12. Proposed Activity (Check one)<br><input checked="" type="checkbox"/> Construct New<br><input type="checkbox"/> Remove Existing<br><input type="checkbox"/> Allow Existing<br><input type="checkbox"/> Alter Existing<br>Choose all applicable items from alter list → |   | 13. Proposed Use (Check one – See instructions for category description)<br><input type="checkbox"/> Urban – Commercial/Industrial <input type="checkbox"/> Rural – Commercial/Industrial<br><input type="checkbox"/> Urban – Residential <input checked="" type="checkbox"/> Rural – Residential<br><input checked="" type="checkbox"/> Public Road <input type="checkbox"/> Rural – Agricultural<br><input type="checkbox"/> Trail or Trail Crossing |  |
|   |  |   |   | 14. Proposed Width: 27   |  |
|   |  |   |   | 15. Proposed Surface: Asphalt   |  |
|   |  |   |   | 16. Proposed Trips Per Day (Check one)<br><input type="checkbox"/> Seasonal <input type="checkbox"/> 51-100<br><input type="checkbox"/> 1-25 <input type="checkbox"/> 101-1000<br><input type="checkbox"/> 26-50 <input checked="" type="checkbox"/> Over 1000<br>→ Peak hour traffic count: 225   |  |
|   |  |   |   | SEE PAGE 2 for QUESTIONS 17-27.<br>SEE PAGE 3 FOR INDEMNIFICATION.<br>SEE PAGES 4-6 FOR CONDITIONS AND PROVISIONS.   |  |
| Tiffany Krigbaum   |  | 09/04/2025   |   | 608-635-2474   |  |
| (Property Owner or Authorized Representative)   |  | (Date)   |   | (Telephone Number)   |  |
|   |  |   |   | clerk@vi.arlington.wi.gov   |  |
|   |  |   |   | (Email address)   |  |
| The applicant affirms that all information provided on and submitted with this form is correct and complete. Providing incorrect or incomplete information may result in permit denial or revocation as well as criminal prosecution under Wis. Stat. s. 946.32.   |  |   |   |   |  |
| ↓ Completed by Wisconsin Department of Transportation – REVIEW UPON PERMIT ISSUANCE ↓   |  |   |   |   |  |
| <input type="checkbox"/> <b>Application DISMISSED</b><br>ACCESS RIGHTS (1) NOT OWNED BY APPLICANT OR (2) CONTROLLED UNDER WIS. STAT. S. 84.25 or 84.295. <b>NO RIGHT TO APPLY EXISTS.</b>   |  |   | <b>GENERAL CONDITIONS OF ISSUANCE #1-43 APPLY</b>                                                                          |   |  |
| <input type="checkbox"/> <b>Permit DENIED</b><br>MAY BE APPEALED UNDER WIS. STAT. S. 86.073.   |  |   | Permit Provisions Also Apply: <input checked="" type="checkbox"/> Supplemental <input checked="" type="checkbox"/> Special |   |  |
| <input checked="" type="checkbox"/> <b>WORK Permit APPROVED</b><br>ONLY FOR PERFORMING WORK ON STATE TRUNK HIGHWAY RIGHT-OF-WAY UNDER WIS. STAT. S. 86.07(2)(a). <b>THIS PERMIT IS REVOCABLE.</b>   |  |   | <input checked="" type="checkbox"/> Lane Closure System notification required                                              |   |  |
| <input checked="" type="checkbox"/> <b>DOCUMENTATION of Authorized Access Point</b><br>APPROVED BY WisDOT UNDER PREVIOUS WIS. STAT. S. 84.25 PROJECT. <b>THIS IS NOT A PERMIT</b> BUT SERVES TO DOCUMENT THE TYPE, USE, TRIPS PER DAY, CONFIGURATION, DRAINAGE, ETC. FOR THE STH CONNECTION.   |  |   | <input type="checkbox"/> Insurance or performance bond required                                                            |   |  |
| <input type="checkbox"/> <b>CONNECTION Permit APPROVED</b><br>DOES NOT CREATE A RIGHT OF ACCESS OR ACCESS EASEMENT FOR THE PROPERTY. <b>THIS PERMIT IS REVOCABLE.</b>   |  |   | <input type="checkbox"/> Permit voids/replaces permit #                                                                    |   |  |
|   |  |   | <input type="checkbox"/> Transportation project plat ID #                                                                  |   |  |
|   |  |   | <input type="checkbox"/> <b>Temporary access.</b> Permit expiration date below. See #35.                                   |   |  |
|   |  |   | <input type="checkbox"/> Shared Connection                                                                                 |   |  |
|   |  |   | Co-user name(s):   |   |  |
|   |  |   | Related ID #(s):   |   |  |
|   |  |   | Misc. info:   |   |  |
|   |  |   | 09/10/2025 09/15/2025 08/01/2026                                                                                           |   |  |
|   |  |   | Application Submitted Approved Work Start Approved Work Finish                                                             |   |  |
|   |  |   | Approved Work Extension   |   |  |
| x Brice Piotrowski & Wendy Braun   |  |   | 09/15/2025 09/15/2025   |   |  |
| (WisDOT Authorized Representative Signature – If Computer-filled, Brush Script Font)   |  |   | Application Completed Identification Number Issued Permit Expires Permit Amended                                           |   |  |

➡ **Note:** In questions 17-26, "the property" refers to the property for which this application is being made.

17. ☒ Yes ☐ No Is the property zoned? In either case, provide the appropriate documentation from the jurisdictional zoning authority.

18. Explain how the land is currently being used:  
Agriculture

19. ☒ Yes ☐ No Are you aware of any plan to change the zoning or land use for the property? If yes, explain.  
Construcion of new subdivision

20. ☐ Yes ☒ No Is this connection for the property that was also part of a land division or assemblage created on or after 2/1/99? If yes, explain.

21. ☐ Yes ☒ No Do you own other property abutting the highway that is next to the property that this connection will serve? If yes, explain.

22. ☐ Yes ☒ No Does the property abut other public roads? If yes, provide all road names.

23. ☐ Yes ☒ No Are there any existing connections to any road serving the property? If yes, how many? 0

24. ☐ Yes ☒ No Are there any restrictions on the number, use, or location of connections to the property? If yes, explain.

25A. ☐ Yes ☒ No Are there any access easements across the property, or does any other property obtain access to a state trunk highway by crossing the property?

25B. ☐ Yes ☒ No Are there any easements or arrangements that allow the property to access a public road by crossing another property? If you answered yes to 25A and/or 25B, explain. See the instructions for what information to provide.

➡ **Note:** If you answered "yes" to question (Q) 24, 25A or 25B, provide a copy of **all documents** relevant to the restrictions and/or easements.

26. Provide the property tax identification number: 11101-311.245

27. List the **proposed** work start and finish dates for construction of the connection. Check **not applicable** if work is not needed for this permit.

Start: ~~05/31/2024~~ Finish: ~~08/30/2024~~ ☐ Not Applicable  
09/15/2025 08/01/2026

Best times of the day and/or days of the week that are more convenient for WisDOT to call you if needed: Weekdays, 8am - 5pm

FOR ANY NEW OR RELOCATED CONNECTION, APPLICANT SHALL PLACE A FLAG OR MARKER IN THE HIGHWAY DITCH OR FORESLOPE (VISIBLE FROM THE HIGHWAY) AT THE PROPOSED LOCATION FOR WisDOT SITE REVIEW.

## **INDEMNIFICATION**

The Permittee shall save and hold the State, its officers, employees, agents, and all private and governmental contractors and subcontractors with the State under Chapter 84 Wisconsin Statutes, harmless from actions of any nature whatsoever (including any by the Permittee himself/herself) which arise out of, or are connected with, or are claimed to arise out of or be connected with any of the following:

1. Any of the work done by the Permittee, or Permittee's contractors or agents (collectively "WORKERS").
2. The construction or maintenance of facilities by the Permittee or WORKERS, pursuant to this permit or any other permit issued by the State for construction of facilities within the highway.
3. As a result of action or inaction by Permittee or WORKERS resulting in damage to another that occurs:
  - a. While the Permittee or WORKERS are performing work, or
  - b. While any of the Permittee's or WORKER's property, equipment, or personnel, are in or about such place or the vicinity thereof, or
  - c. While any property constructed, placed, or operated by or on behalf of Permittee or WORKERS remains on the State's property or right-of-way pursuant to this permit or any other permit issued by the State.

This hold harmless provision applies, without limiting the generality of the foregoing, to all liability, damages, loss, expense, claims, demands and actions on account of personal injury, death or property loss to the State, its officers, employees, agents, contractors, subcontractors or frequenters, to the Permittee or WORKERS, their employees, agents, contractors, subcontractors or frequenters, or to any other persons, whether based upon, or claimed to be based upon, statutory (including, without limiting the generality of the foregoing, worker's compensation), contractual, tort, or whether or not caused or claimed to have been caused by active or inactive negligence or other breach of duty by the State, its officers, employees, agents, contractors, subcontractors or frequenters, Permittee, WORKERS, their employees, agents, contractors, subcontractors or frequenters; or any other person.

Without limiting the generality of the foregoing, the liability, damage, loss, expense, claims, demands and actions indemnified against shall include all liability, damage, loss, expense, claims, demands and actions for damage to any property, caused by Permittee or WORKERS pursuant to this permit or any other permit issued by the State for damage to property, lines or facilities on highway right-of-way resulting in any loss of power, telephone service, communications, data, information, or material; or involving property rights any other person of any kind whatsoever.

The Permittee shall at his/her own expense investigate all such claims and demands, attend to their settlement or other disposition, defend all actions based thereon and pay all charges of attorneys and all other costs and expenses of any kind arising from any such liability, damage, loss, claims, demands and actions.

All facilities constructed within the highway right-of-way by Permittee become the property of the State of Wisconsin, Department of Transportation, and may be altered or removed by the maintaining authority of the highway in accordance with state law.

Any transfer, whether voluntary or involuntary, of ownership or control of any property constructed, placed, or operated by or on behalf of the Permittee or WORKERS that remains on the State's property or right-of-way pursuant to this permit shall not release Permittee from any of the indemnification requirements of this permit.

## GENERAL CONDITIONS OF ISSUANCE

1. All connections have restrictions that are documented in the preprinted and filled-in information on this form along with any conditions, covenants, supplemental and special provisions, superimposed notes, and detail drawings added by WisDOT. In addition to WisDOT's approval, permittee shall also comply with relevant state statutes and administrative rules, plus any laws, codes, rules, regulations, ordinances, and permit requirements of other jurisdictional agencies. Alteration of this form by the permittee **is prohibited**.
  2. The permit authorizes the work for the applicant ("permittee") indicated on this permit. It does not grant authority for the work of any other, either by present or future installation.
  3. Comply with this permit in its entirety. Failure to comply with any part of this permit is the permittee's responsibility, which includes full restitution of any costs WisDOT incurs to remedy non-compliance acts and may include treble damages under Wis. Stat. s. [86.02](#). Further, if permittee fails to comply with any permit term, and WisDOT seeks to compel compliance by the permittee, enforce a permit term, revoke this permit, or recover costs associated with completing work required under this permit or redoing work not up to standards or specifications, permittee shall also be responsible for paying a sum that reimburses the State for time expended by its attorneys working on the matter and all court costs.
  4. The venue for any court action related to permit enforcement shall be Dane County, Wisconsin.
  5. Immediately cure any violation of this permit, particularly any failure to maintain a safe work site and proper work zone traffic control. Failure to do so may result in WisDOT stopping further work, removing permittee from the highway right-of-way (ROW), revoking the permit or any combination of these actions.
  6. Except in cases where the permitted connection is constructed by forces acting on behalf of WisDOT as part of a highway improvement or maintenance project, the permittee shall do all of the following:
    - (a) Furnish all materials, do all work, and pay all costs for construction and maintenance of the connection and its appurtenances in the ROW. Use the appropriate materials and type and quality of the work for the connection type specified in this permit.
    - (b) Do all work without jeopardy to, or interference with, traffic using the highway
    - (c) Be responsible for all additional work WisDOT deems necessary due to plan error, omission, or unknown or changed field conditions
    - (d) Maintain the connection and its appurtenances within ROW limits, which includes keeping them in a proper state of repair, preventing the blockage or impairment of ROW drainage, and preventing the occurrence of aboveground obstacles that may cause serious injury or death to a motorist
    - (e) Do not disturb or cause the disturbance of any survey marker without the **prior written approval** of WisDOT
  7. The permittee shall not make any changes to the connection, its appurtenances, or the highway ROW, including, without limitation, changes to the location (Q4-11), use (Q13), width (Q14), surface (Q15), or increase the number of trips per day (Q16) indicated by this permit without obtaining **prior written approval** from WisDOT. WisDOT will evaluate all potential highway impacts that may arise from any proposed change(s) and therefore, does not guarantee approval.
  8. WisDOT does not assume any responsibility for removal or clearance of snow, ice, or sleet, or the opening of windrows of such material upon any portion of any connection along any state trunk highway even though snow, ice, or sleet is deposited or windrowed on said connection by its authorized representative while performing normal winter maintenance operations. No snow, ice, or sleet removed from the connection shall be deposited on any highway pavement or shoulder or in a manner that creates a safety hazard or obstruction to highway drainage.
  9. Rock, asphalt, concrete, timber, or other embankment retention or marking treatments for the connection **are prohibited**. A plastic or metal post with or without a blue reflector(s) may be installed on each connection side. Posts cannot be larger than 2" square. Acceptable posts are shown at right. Plastic or metal posts shall not be stronger than the equivalent of a 1½-inch diameter standard metal pipe. Using red or amber reflectors **is prohibited** under Wis. Stat. s. [346.41\(3\)](#). Using wood posts also **is prohibited**.
  10. **WisDOT reserves the right to revoke any permit issued** and the right to make such changes, additions, repairs, relocations, and removals within statutory limits to the connection or its appurtenances on the ROW as may at any time be considered necessary to facilitate highway relocation, reconstruction, widening, and maintenance, or to provide proper protection to life and property on or adjacent to the highway, or if alternative access to the property becomes available.
  11. **If the permitted work has not been started by the Approved Work Finish Date, this permit is null and void. If the work has been started but not completed by the Approved Work Finish Date, no additional work shall be done unless authorized through an approved Work Extension Date or a subsequent permit from WisDOT.** WisDOT does not guarantee approval of a time extension or subsequent permit since the conditions WisDOT based its permit approval upon may have changed between the permit issuance and time extension request dates. **Execution of any part of the work shall verify agreement by the permittee to conform to this permit and to be bound by all of its requirements, restrictions, and obligations, all of which shall continue to be in full force and effect.**
  12. Any connection or related feature built within the ROW becomes part of the highway and is subject to the highway maintaining authority's jurisdiction. Permit issuance does not guarantee in the future that the connection will remain in place or be allowed to function in the same manner as when it was installed. WisDOT or any other authority with jurisdiction over the highway may alter the highway in such a manner that changes the connection's function by installing medians, lanes, or traffic control devices, or may require that the connection be closed entirely. WisDOT attempts, in exercising its police powers, to avoid unreasonably restricting property access to a highway. Abutting landowners are generally not entitled to compensation for highway changes made by the maintaining authority for police power activities.
  13. The permittee agrees that any connection constructed by or for the permittee is for the purpose of obtaining access to the property listed in Q26. The connection shall not be used for parking or servicing vehicles, or for advertising, storing, or selling goods on the ROW.
- ### WORK ZONES
14. **Before starting any permitted work**, install the required warning signs, devices, etc. and ensure all are fully functional and maintained to protect the public, workers, and work site until all work is complete. Augment the work zone with additional signs, devices, and flaggers as needed to always protect people and property from injury or damage in all conditions, including changed or changing conditions. At all times while working within the highway ROW, (a) wear high-visibility safety attire, and (b) activate flashing (or strobe) amber or white lights on all vehicles and equipment. Comply with the [Work Zone Field Manual](#) or [Wisconsin Manual of Uniform Traffic Control Devices](#), current editions, for proper layouts, designs, sizes, and quantities of warning signs and devices, including other items that may be relevant for the work zone.
  15. Secure the work site and associated traffic control zone against any hazard to the public, both when the site is attended and unattended during off-hours, holidays, and nighttime hours. This includes vehicles, equipment, and materials.
  16. Do not keep vehicles, equipment, or materials related to this permit within the highway ROW limits except those items that are actively being used in the work operation.
  17. Perform all permitted work without obstructing or closing any part of any travel lane or fully closing any road unless authorized by WisDOT.
  18. Derive no direct access to install, maintain, or repair the connection from a freeway travel lane, shoulder, or from any interchange ramp unless authorized by WisDOT in this permit. If access is needed due to an emergency, immediately contact the Wisconsin State Patrol and WisDOT Region Office listed on this permit. **The use of freeway median crossovers to make U-turns or obtain highway access is prohibited and subject to citation by law enforcement.**
  19. Any disturbance to, operation within, or use of a highway median **is prohibited** unless authorized by WisDOT in this permit.
  20. Coordinate the permitted work and in no case interfere with any ongoing highway improvement project.
  21. Under Wis. Stat. s. [347.26\(7\)](#), flashing **green** warning lamps may be used **only** by WisDOT or county or municipal highway department vehicles when working on a highway.



## CONSTRUCTION

22. **Notify the WisDOT representative listed on this permit 3 days before starting any work and call Diggers' Hotline 811 or (800) 242-8511.**
23. Determine the locations of any existing facilities in the area affected by the permitted work and protect or take actions needed to protect them from any damage. All notifications to facility owners, including but not limited to utilities, are the permittee's responsibility.
24. Always keep a complete copy of the permit (which may be electronic) at the job site when the permitted work is ongoing. If applicable, also keep a copy with a project manager or supervisor familiar with the permit and all of its details and requirements.
25. Construction methods shall meet the requirements of this permit and be performed in accordance with methods and procedures set forth in the current edition of WisDOT's [Standard Specifications for Highway and Structure Construction](#).
26. Install the connection in the specified permit location. Upon discovery of any error in placement or upon WisDOT order, move any part of the connection to the correct location. Any connection part located other than as specified in this permit exists at permittee's sole risk. Accordingly, if the same is undetected or is suffered to remain in variance to the permit, the permittee shall hold the State, its employees, agents, and officers harmless and free of any cost, claim or liability associated with any accidental damage to such facility that may result from a highway construction, maintenance, traffic control, or ROW management project or function.
27. The permittee may be required to excavate part of the ditch bottom or backslope to properly install a culvert endwall. Direct questions about this work to the WisDOT Region office that issued this permit.
28. Do not at any time open any greater length of trench than necessary to maintain essential work progress. Use temporary sheeting, shoring, or trench boxes as needed to prevent cave-ins.
29. Comply with applicable laws, rules, policies, and regulations when acting under this permit especially when within tribal or federal lands. Provide documentation as needed when on WisDOT ROW to prove compliance or coordination with the following agencies:
  - Wisconsin Historical Society to avoid or mitigate any potential cultural resource (archeological, historical, burial site, etc.) impacts per Wis. Stat. s. [44.40](#).
  - Department of Natural Resources to avoid or mitigate any potential stormwater runoff, site erosion, wetland, waterway, and endangered or threatened species impacts.
30. Comply with all applicable regulations and codes, including, but not limited to, the U.S. Department of Labor, Occupational Safety and Health Administration, [29 CFR Part 1926](#) for construction safety precautions and operations.

## EROSION CONTROL

31. Implement erosion control best management practices (BMPs) prior to and during work operations pursuant to Wis. Admin. Code [Ch. NR 151](#) and any applicable municipal or county ordinances. Provide copies of any required Department of Natural Resources, municipal, or county construction permits. Provide and maintain erosion control BMPs to protect all restored areas upon completion of the permitted work and until replacement vegetation achieves sustained growth. Remove all sediment or material site runoff deposited onto WisDOT ROW and stabilize the area within 24 hours of the release. Immediately clean all sediment or materials deposited onto highway travel lanes or shoulders. Clean downstream ditches, culverts, and storm sewers to ensure positive flow prior to finalizing the work. Remove temporary erosion control BMPs following work completion.

## AFTER CONSTRUCTION

32. Send electronic notice to the WisDOT representative who approved this permit **within 10 calendar days** of completing the work including all restoration. Notice may also be sent via telephone or regular mail.
33. Cure faults related to work or facilities under this permit that, in WisDOT's opinion, obstruct highway drainage or in any other manner adversely affect highway maintenance or operation, and restore the ROW as directed by WisDOT and to its satisfaction.
34. Alter the permitted connection as may be ordered by WisDOT to facilitate highway improvements, safety, operations, or maintenance. Accept all costs of constructing, maintaining, altering, temporarily moving, or relocating the permitted connection.

## RESTORATION

35. **All restoration work** shall meet qualities, grades, compactions, and conditions of this permit and be performed in accordance with the methods and procedures set forth in the current edition of WisDOT's [Standard Specifications for Highway and Structure Construction](#). **For temporary permits, complete all restoration prior to the expiration date.**
36. Promptly restore to WisDOT's satisfaction and at least pre-existing conditions any highway facility, surface, shoulder, curb, gutter, sign, sidewalk, driveway, gravel base, ballast, ditch, vegetation, drainage appurtenance, guardrail, electric conduit/cable, or property of any type or other ROW element disturbed by any work under this permit.
37. Sawcut all pavement full-depth when open cutting. Restore concrete pavement in conjunction with WisDOT standard detail drawing [13C9](#). Remove and restore concrete pavement to the nearest joint for full lane width or provide a detailed joint plan for review and approval. The minimum patch dimension is 6' by the full lane or shoulder width. High early strength concrete may be specified if needed. For concrete pavement repair guidance, see [FDM 14-25-10, Exhibit 10.1](#). The minimum asphalt patch dimension is 6' by the distance to the nearest joint or seam. Only use hot mix asphalt.
38. Backfill all excavations permitted within highway pavement or shoulder areas with suitable granular material, placed in lifts or layers 12" or less each in depth, and mechanically compact to meet appropriate density. Do not use water jetting to perform mechanical compaction. Repair to WisDOT's satisfaction any subsequent heaving, settling, or other defects or faults attributable to the permitted work.
39. Adjust manhole covers, shut-off and regulator valves, and like facilities to the level of the immediately adjacent grades.
40. Restore any turfed ROW area disturbed under this permit with fine-graded topsoil having a depth of not less than 4" and reseeded to perennial grass or sodded to WisDOT's satisfaction. Water the planted seed or sod until fully established.
41. Construct smooth and finished slopes at all locations where regraded portions of the highway ROW meet the lands of adjacent property owners. Do not trespass on adjacent property owner's lands.
42. Dispose of any brush, trash, or waste materials resulting from the permitted work off the ROW in accordance with applicable solid waste disposal regulations. Dumping or littering **is prohibited**.
43. WisDOT may notify permittee that restoration must be completed by a specific time if it is not done voluntarily without delay. If the permittee fails to satisfactorily complete the restoration by the specific time, WisDOT may arrange for the restoration to be completed and bill permittee accordingly. If this occurs, the permittee shall pay for all restoration costs, which may be tripled under Wis. Stat. s. [86.02](#).

## SUPPLEMENTAL PERMIT PROVISIONS (#44-67)

*The permittee shall abide by the following checked provisions:*

### STATE HIGHWAY DETOUR

- ☐ 44. Complete a permit application form to detour state highway traffic ([DT1479](#)). This permit shall only be in effect if WisDOT approves the matching DT1479 permit.

### WORK RESTRICTIONS

- ☐ 45. Daily, holiday, or seasonal work restrictions apply to the permitted work as detailed in the special permit provisions. Review these restrictions with the WisDOT Region Office identified in this permit.

### NOTIFICATIONS


- ☐ 46. Contact the WisDOT Region office identified on this permit to arrange for a WisDOT representative to inspect the work site. Perform no work under this permit prior to his/her arrival.
- ☐ 47. Contact the WisDOT Region office identified on this permit prior to completing the permitted work to arrange for an inspection by a WisDOT representative before the permittee's contractor or work crew leaves the site.
- ☐ 48. Call WisDOT's Traffic Management Center (TMC) / - on a weekly basis or as otherwise determined by the TMC before working on any freeway. The TMC may place restrictions on work times and lane/shoulder closures based upon various special events, oversize freight movements, or daily peak travel times.

## TREE & VEGETATION MANAGEMENT

- ☐ 49. Plant trees or vegetation only in the locations and with the species as detailed on the plans included and approved with this permit, or as WisDOT specifies in the field.
- ☐ 50. Replace trees or vegetation removed with the species and in the manner required in any special provisions of this permit.
- ☐ 51. Maintain all plantings according to the special permit provisions.
- ☐ 52. Do not place any sign or marker identifying the plantings within the highway ROW.
- ☐ 53. WisDOT accepts no responsibility for loss occurring to plantings. Be fully aware that plantings are subject to:
  - Thinning or mortality
  - Normal hazards from maintenance operations, snow control, and public utility installation, maintenance, or alteration
  - Trimming or removal when the plantings cause sight distance restrictions or hazardous snow/ice conditions on the highway
  - Destruction when highway reconstruction is done
  - Partial or complete abandonment or obliteration, or return to private ownership, if future highway relocations are made
  - Removal by government authorities, including WisDOT, under Wis. Stat. s. [86.03\(3\)\(a\)](#)
- ☐ 54. Do not cut, trim, or damage trees or vegetation to facilitate the permitted connection's construction or maintenance except as authorized by the owner of such tree or vegetation. (Wis. Stat. s. [86.03](#)). Cleanly cut the exposed ends of all tree roots found during excavation with suitable pruning tools immediately after exposure. Comply with all applicable laws, regulations, and local ordinances (even those stricter than WisDOT specifications) governing tree sale, transport, cutting, or pruning and with [ANSI A300](#), which is the generally accepted industry standard for tree care practices.
- ☐ 55. Trim only trees or vegetation necessary to provide safe clearances or by special provisions. Do not damage non-target trees or vegetation. Do not clear-cut trees or vegetation.
- ☐ 56. Survey trees or vegetation to be removed and inspect jointly with a WisDOT representative prior to starting any highway ROW work.
- ☐ 57. Do not cut or trim oak trees between April 15 and October 15 to prevent Oak Wilt Disease from spreading unless a thick coat of asphalt base tree paint is applied immediately after **any** cut, trimming wound, or abrasion made between those dates.
- ☐ 58. Remove each stump in the area where cutting is permitted, including stumps created by windfalls or prior cutting, by cutting the stump flush with ground level or removing it with a stump grinding operation. The permittee shall be responsible for any damages to mowing equipment or any vehicle caused by any stump not being cut in accordance with this requirement.
- ☐ 59. Treat all deciduous tree stumps with an herbicide approved for use to prevent future sprouting. Do not treat evergreen tree stumps.
- ☐ 60. Dispose of all cut, trimmed, or sprayed trees, logs, branches, stumps, and other vegetation in the following manner(s). If more than one box is checked, verify if related special permit provisions have been added. Off-site means off the ROW. In all cases, avoid disturbance to any manicured lawn.
  - ☐ Cut trees, logs, or trimmed branches may be chipped and used for mulch on the ROW in a layer not exceeding 3" and in a way that does not interfere with highway drainage
  - ☐ Sprayed or basally treated trees and vegetation shall be cut and hauled off-site to a proper location
  - ☐ Permittee may haul materials to a specific location off-site upon receiving the landowner's permission
  - ☐ Permittee may keep the materials after hauling them off-site
  - ☐ Other adjacent landowners may keep the materials off-site
  - ☐ Haul only the materials that have salvage value to the nearest county highway department or other designated site for public sale or distribution by WisDOT
- ☐ 61. Promptly restore all natural highway safety features, including but not limited to, living snow fence and headlamp screens.

## VISION TRIANGLES

- ☐ 62. In addition to the required intersection sight distance (ISD) for the connection, maintain vision triangles to allow drivers approaching or stopped at the connection to safely perform the necessary maneuvers to navigate the connection. This means eliminating all objects that may obstruct driver views. For side road connections, maintain vision triangles in accordance with WisDOT's Facilities Development Manual Chapter [11-10-5](#), section 5.1.4.3. For driveway connections, unless otherwise specified in provision #62, maintain vision triangles as depicted in the shaded areas of the diagram below using an ISD Left of \_\_\_\_ and ISD Right of \_\_\_\_\_. On land within the vision triangles, (1) do not erect buildings, signs, billboards, fences, or anything exceeding 3', and (2) do not plant shrubs, trees, hedges, grasses, flowers, and other vegetation that may grow to a height exceeding 3', or continuously maintain them to not exceed a height of 3'.
- ☐ 63. Follow provision #62 except maintain vision triangles as depicted in shaded areas of the diagram below measured at \_\_\_\_ from the white edge line instead of the minimum 15' and using an ISD Left of \_\_\_\_ and ISD Right of \_\_\_\_.

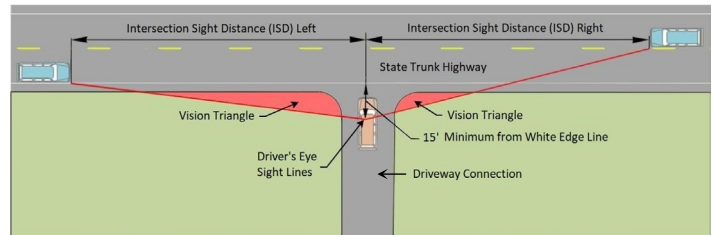

## URBAN CONNECTIONS

- ☐ 64. Completely remove existing curb and gutter for construction of the connection. Such removal shall be to the nearest construction joint and saw cut to a minimum length of 3' for remnant curb. Join all new concrete to existing concrete with No. 4 tie bars.
- ☐ 65. Construct the new concrete curb and gutter such that its gutter pan bottom matches the gutter pan bottom of the existing curb and gutter to allow for the drilling of tie bars into the existing concrete pavement and to allow for an asphaltic overlay if the adjacent curb has been previously overlaid with asphalt.
- ☐ 66. Saw cut the existing asphaltic pavement at a sufficient distance to allow for concrete curb and gutter removal and prevent damage of the remaining asphaltic pavement. After sufficient cure time of the new concrete curb and gutter and driveway apron, overlay the curb flange with asphaltic pavement to match existing.

## CONSTRUCTION INSPECTION

- ☐ 67. Provide qualified construction engineering inspectors on-site at all times during the project. Provide the name(s) and cellular phone number(s) for the inspectors to WisDOT before any construction begins. The inspector(s) shall ensure the work is being performed in conformance with the plans and WisDOT specifications, which includes items such as work zone traffic control and erosion control. The inspector(s) shall have the authority and responsibility to stop work operations and notify WisDOT when the permit plan and WisDOT specifications are not being followed.

## SPECIAL PERMIT PROVISIONS (#68-\_\_)

### *The permittee shall also abide by the following provisions:*

The Delmonte Road connection with USH 51 will be removed as a condition of this permit. This connection will need to be removed by the completion date of this permit (August 1, 2026) or this permit will be null and void. If Prairie View Lane is connected internally to the development (Shawn Ave, Chad Trail, etc.) prior to August 1, 2026, then the Delmonte Road connection with USH 51 shall be removed within 15 calendar days of the internal connection.

**The existing barn (shown on plan sheet P6) shall be removed before the project is completed or this permit will be null and void.**

## SUPPLEMENTAL PROVISIONS

### USH 51 Prairie View Lane, Village of Arlington, Columbia Co.

Pursuant to Wisconsin Statutes and once approved by WisDOT, this permit allows performance of the specific work described over which WisDOT has permit authority. ***The permittee shall abide by these general provisions, and any supplemental and/or special provisions.*** (ROW = right-of-way)

- Please contact Pete Kaiser (WisDOT) 608.245.2650 7 days prior to work within the Right of Way.
- Provide a schedule prior to work on ROW.
- Provide the WDNR and/or Municipal/County Construction Permit.
- To receive General Transportation Aid (GTA) Funding for public roadways, a City/Village resolution will need to be passed and supplied for WisDOT review.
- Follow Plans dated August 19, 2025.
- **WORK RESTRICTIONS:** Daily, holiday and/or seasonal work restrictions apply to the permitted work as detailed:
  - From noon Wednesday, November 26, 2025 to 6:00 AM Monday, December 1, 2025 for Thanksgiving.
  - From noon Tuesday, December 23, 2025 to 6:00 AM Friday, January 2, 2026 for Christmas and New Years.
  - From noon Friday, May 22, 2026 to 6:00 AM Tuesday, May 26, 2026 Memorial Day;
  - From noon Thursday, July 2, 2026 to 6:00 AM Monday, July 6, 2026 Independence Day;
- **Traffic Management:**
  - Follow Traffic Control Plan completed August 19, 2025
  - If a lane of traffic in each direction cannot be maintained, then contact WisDOT work zone coordinator Dominic Cypher 608-785-9044 to provide best traffic management practices.
  - Signage should follow Wisconsin Manual on Uniform Traffic Control Devices.
  - If closing a lane or shoulder, Provide the following advance notification to the engineer for incorporation into the Wisconsin Lane Closure System (LCS). ( <https://transportal.cee.wisc.edu/closures/> )
  - Any highway open to traffic that has an aggregate surface must be repaved with HMA within 72 hours or by the end of the week whichever occurs first.
  - Flaggers, if used, must be certified.
  - Do not store equipment or materials within 10' of traffic.
  - Any drop-off greater than 2" needs to be protected by a 3:1 slope or temporary concrete barrier is required.

#### Wisconsin Lane Closure System Advance Notification:


**TABLE 108-1 CLOSURE TYPE AND REQUIRED MINIMUM ADVANCE NOTIFICATION**

| Closure type with height, weight, or width restrictions (available width, all lanes in one direction < 16')    | MINIMUM NOTIFICATION |
|---|----------------------|
| Lane and shoulder closures                                                                                     | 7 calendar days      |
| Full roadway closures                                                                                          | 7 calendar days      |
| Detours   | 7 calendar days      |
| Closure type without height, weight, or width restrictions (available width, all lanes in one direction ≥ 16') | MINIMUM NOTIFICATION |
| Lane and shoulder closures                                                                                     | 3 business days      |
| Modifying all closure types                                                                                    | 3 business days      |

- **Utilities:** Avoid or move utilities that may be in the way of the work in right of way.
- **Erosion Control:**
  - Do not store any materials within the State ROW.
  - Implement erosion control best management practices (BMPs) prior to and at all times during work operations. Provide and maintain erosion control BMPs to protect all restored areas upon completion of the permitted work until the replacement vegetation achieves sustained growth.
  - Any sediment that is deposited from the site onto WisDOT facilities needs to be removed and the area stabilized within 24 hours of the release.
  - Any sediment or materials tracked onto state right of way needs to be cleaned within that workday.
  - The applicant will assure that the ditches/storm sewer (down-stream) are cleaned and positively flow, prior to finalizing the construction.
  - Temporary erosion control best management practices need to be removed and the area restored.
  - After temporary use is complete, the area will be restored to pre-construction conditions in accordance with applicable parts of [WisDOT's Standard Specifications for Highway and Structure Construction](#), current edition.
- **The final restoration work needs review prior to acceptance.**

PRAIRIE VIEW PHASE 4  
HWY 51 IMPROVEMENTS  
VILLAGE OF ARLINGTON  
COLUMBIA COUNTY, WISCONSIN

Permit No.: 11-100321816-2025

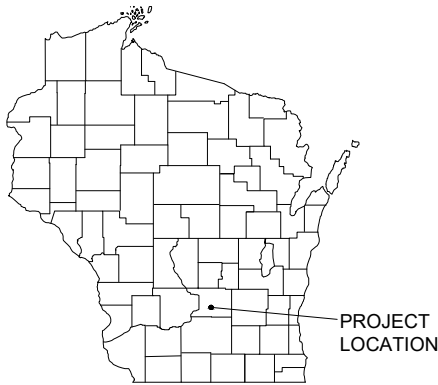

SHEET INDEX

| G - GENERAL SHEETS        |                                   |
|---------------------------|-----------------------------------|
| G1                        | TITLE SHEET                       |
| G2-4                      | DETAILS                           |
| G5-6                      | TYPICAL ROADWAY SECTIONS - USH 51 |
| G7                        | PROJECT OVERVIEW                  |
| ST - SITE SHEETS          |                                   |
| ST1-2                     | DEMOLITION AND REMOVALS           |
| ST3-4                     | EROSION CONTROL PLAN              |
| ST5                       | TRAFFIC CONTROL PLANS - DETAILS   |
| ST6                       | TRAFFIC CONTROL PLANS - STAGE 1   |
| ST7                       | TRAFFIC CONTROL PLANS - STAGE 2   |
| P - PLAN SHEETS           |                                   |
| P1-2                      | PAVEMENT MARKINGS                 |
| P3-6                      | USH 51 PLAN AND PROFILE           |
| P7                        | DELMONTE PLAN AND PROFILE         |
| P8                        | PRAIRIE VIEW PLAN AND PROFILE     |
| CS - CROSS SECTION SHEETS |                                   |
| CS1-14                    | CROSS SECTION USH 51              |

LEGEND

|          |                                       |
|----------|---------------------------------------|
| W        | EXISTING WATER MAIN                   |
| W        | EXISTING WATER MAIN, VALVE & HYDRANT  |
| W        | EXISTING WATER SERVICE & CURB STOP    |
| W        | PROPOSED WATER MAIN, VALVE, & HYDRANT |
| W        | PROPOSED WATER SERVICE & CURB STOP    |
| SAN      | EXISTING SANITARY SEWER & MANHOLE     |
| SAN      | PROPOSED SANITARY SEWER & MANHOLE     |
| FM       | EXISTING FORCEMAIN                    |
| SS       | EXISTING STORM SEWER & INLET          |
| SS       | PROPOSED STORM SEWER & INLET          |
| SS       | PROPOSED STORM SEWER & MANHOLE        |
| E        | BURIED ELECTRIC                       |
| G        | BURIED GAS & VALVE                    |
| TV       | BURIED CABLE TELEVISION               |
| T        | BURIED TELEPHONE                      |
| FO       | BURIED FIBER OPTICS                   |
| OH       | OVERHEAD UTILITY                      |
|          | RAILROAD TRACKS                       |
|          | EXISTING CURB & GUTTER                |
|          | PROPOSED CURB & GUTTER                |
|          | EXISTING SIDEWALK                     |
|          | PROPOSED SIDEWALK                     |
| CP       | EXISTING CULVERT PIPE                 |
| CP       | PROPOSED CULVERT PIPE                 |
| X X X    | FENCE LINE                            |
| →        | DRAINAGE ARROW                        |
| U U U    | SILT FENCE                            |
| —        | RIGHT-OF-WAY                          |
| —        | BASELINE                              |
| —        | PROPERTY LINE                         |
| ~ ~ ~    | TREE LINE                             |
| H        | PROPOSED GUARD RAIL                   |
| ●        | BENCHMARK                             |
| ●        | IRON PIPE                             |
| ●        | IRON ROD                              |
| ▲        | CONTROL POINT                         |
| ○        | UTILITY POLE & GUY                    |
| 1 000,00 | SOIL BORING                           |
| X        | LIGHT POLE                            |
| ⊠        | PEDESTAL                              |
| ⊥        | STREET SIGN                           |
| ⊥        | MAILBOX                               |
| ⊥        | FLAGPOLE                              |
| ✱        | TREE - DECIDUOUS                      |
| ✱        | TREE - CONIFEROUS                     |
| ✱        | TREE TO BE REMOVED                    |

UTILITIES

|                |                               |
|----------------|-------------------------------|
| GAS:           | NORTHERN NATURAL GAS          |
|                | 1120 CENTRE POINTE DR STE 400 |
|                | MENDOTA HEIGHTS, MN 55120     |
| ELECTRIC:      | WPPI ENERGY                   |
|                | 1425 CORPORATE CENTER DRIVE   |
|                | SUN PRAIRIE, WI 53590         |
|                | 608-834-4500                  |
| SEWER & WATER: | LODI UTILITIES                |
|                | CONTACT: JAMES LINCOLN        |
|                | 130 SOUTH MAIN ST             |
|                | LODI, WI 53555                |
|                | 608-592-0709                  |



LOCATION MAP  
NOT TO SCALE


**DIGGERS HOTLINE**  
Dial 811 or (800) 242-8511  
www.DiggersHotline.com

NOTE:  
UTILITY LOCATIONS SHOWN ON PLANS ARE APPROXIMATE AND CONTRACTOR  
SHALL HAVE APPROPRIATE UTILITY MARK EXACT LOCATIONS PRIOR TO  
CONSTRUCTION.



CONSTRUCTION SITE  
EROSION CONTROL REQUIREMENTS


- SECTION NR216.46 OF WISCONSIN STATE ADMINISTRATIVE CODE IDENTIFIES REQUIREMENTS FOR CONSTRUCTION SITE AND POST-CONSTRUCTION EROSION CONTROL. IT IS THE INTENT OF THESE PLANS TO SATISFY THESE REQUIREMENTS. THE METHODS AND STRUCTURES USED TO CONTROL EROSION SHALL BE THE RESPONSIBILITY OF THE CONTRACTOR. CONTRACTOR SHALL IMPLEMENT AN APPROPRIATE MEANS OF CONTROLLING EROSION DURING SITE OPERATION AND UNTIL THE VEGETATION IS RE-ESTABLISHED. ADJUSTMENTS TO THE CONTROL SYSTEM SHALL BE MADE AS REQUIRED.
- ALL WORK SHALL BE IN ACCORDANCE WITH THE LATEST EDITION OF THE WISCONSIN DNR'S CONSERVATION PRACTICE STANDARDS. THESE STANDARDS ARE PERIODICALLY UPDATED AND IT IS THE CONTRACTOR'S RESPONSIBILITY TO OBTAIN AND REFERENCE THE MOST RECENTLY RELEASED STANDARD.
- THIS INFORMATION IS ONLY ONE PART OF THE OVERALL EROSION CONTROL REQUIREMENTS. ADDITIONAL REQUIREMENTS MAY ALSO BE SHOWN ON THE CONTRACT DRAWINGS AND IN THE ACCOMPANYING SPECIFICATIONS.
- ADDITIONAL EROSION CONTROL MEASURES, AS REQUESTED IN WRITING BY THE STATE OR LOCAL INSPECTORS, OR THE OWNER'S ENGINEER, SHALL BE INSTALLED WITHIN 24 HOURS.
- THE AREA OF EROSION EXPOSED TO THE ELEMENTS BY GRUBBING, EXCAVATION, TRENCHING, BORROW AND FILL OPERATIONS AT ANY ONE TIME SHALL BE MINIMIZED TO THE MAXIMUM EXTENT PRACTICABLE. FOR ANY DISTURBED AREA THAT REMAINS INACTIVE FOR GREATER THAN 7 WORKING DAYS, OR WHERE GRADING WORK EXTENDS BEYOND THE PERMANENT SEEDING DEADLINES, THE SITE MUST BE TREATED WITH TEMPORARY STABILIZATION MEASURES SUCH AS SOIL TREATMENT, TEMPORARY SEEDING AND/OR MULCHING. ALL DISTURBED AREAS SHALL BE TREATED WITH PERMANENT STABILIZATION MEASURES WITHIN 3 WORKING DAYS OF FINAL GRADING.
- ALL EROSION CONTROL MEASURES AND STRUCTURES SERVING THE SITE MUST BE INSPECTED AT LEAST WEEKLY OR WITHIN 24 HOURS OF THE TIME 0.5 INCHES OF RAIN HAS OCCURRED. ALL NECESSARY REPAIR AND MAINTENANCE WILL BE DONE AT THIS INSPECTION TIME.
- ALL EROSION CONTROL DEVICES AND/OR STRUCTURES SHALL BE PROPERLY INSTALLED PRIOR TO CLEARING AND GRUBBING OPERATIONS WITHIN THEIR RESPECTIVE DRAINAGE AREAS. THESE SHALL BE PROPERLY MAINTAINED FOR MAXIMUM EFFECTIVENESS UNTIL VEGETATION IS RE-ESTABLISHED.
- ALL EROSION CONTROL DEVICES SHALL BE PROPERLY INSTALLED PRIOR TO ANY SOIL DISTURBANCE.
- ANY SLOPES STEEPER THAN 3H:1V SHALL BE STAKED WITH EROSION CONTROL FABRIC UNLESS INDICATED ON THE PLAN.
- ALL WASTE AND UNUSED BUILDING MATERIALS (INCLUDING GARBAGE, DEBRIS, CLEANING WASTES, WASTEWATER, TOXIC MATERIALS, OR HAZARDOUS MATERIALS) SHALL BE PROPERLY DISPOSED OF AND NOT ALLOWED TO BE CARRIED OFF-SITE BY RUNOFF OR WIND.
- WIND EROSION SHALL BE KEPT TO A MINIMUM DURING CONSTRUCTION. WATERING, MULCH, OR A TACKING AGENT MAY BE REQUIRED TO PROTECT NEARBY RESIDENCES AND WATER RESOURCES.
- CHANNELIZED RUNOFF ENTERING THE PROJECT SITE FROM ADJOINING LANDS SHALL BE DIVERTED THROUGH NATURALLY OR ARTIFICIALLY EROSION-RESISTANT CONVEYANCES. IF CHANNELIZED RUNOFF CANNOT BE DIVERTED, SITE BEST MANAGEMENT PRACTICES MUST ACCOUNT FOR THE ADDITIONAL FLOW RATES AND EROSION POTENTIAL THAT SUCH RUNOFF PRESENTS.
- THE CONTRACTOR SHALL TAKE ALL POSSIBLE PRECAUTIONS TO PREVENT SOILS FROM BEING TRACKED ONTO PUBLIC OR PRIVATE ROADWAYS. PAVED SURFACES ADJACENT TO CONSTRUCTION SITE VEHICLE ACCESS SHALL BE SWEEPED AND/OR SCRAPPED (NOT FLUSHED) PERIODICALLY TO REMOVE SOIL, DIRT, AND/OR DUST.
- EROSION CONTROLS SHALL BE INSTALLED ON THE DOWNSTREAM SIDE OF TEMPORARY STOCKPILES. ANY SOIL STOCKPILE THAT REMAINS FOR MORE THAN 7 DAYS SHALL BE COVERED OR TREATED WITH STABILIZATION PRACTICES SUCH AS TEMPORARY OR PERMANENT SEEDING AND MULCHING. ALL STOCK PILES SHALL BE PLACED AT LEAST 75 FEET FROM STREAMS OR WETLANDS.
- ADDITIONAL EROSION CONTROL FOR UTILITY CONSTRUCTION (STORM SEWER, SANITARY SEWER, WATER MAIN, ETC.) SHALL INCLUDE THE FOLLOWING:
  - PLACE EXCAVATED TRENCH MATERIAL ON THE HIGH SIDE OF THE TRENCH.
  - BACKFILL, COMPACT, AND STABILIZE THE TRENCH IMMEDIATELY AFTER PIPE CONSTRUCTION.
  - DISCHARGE OF TRENCH WATER OR DEWATERING EFFLUENT MUST BE PROPERLY TREATED TO REMOVE SEDIMENT IN ACCORDANCE WITH THE WDNR CONSERVATION PRACTICE STANDARD 1061 - DEWATERING OR A SUBSEQUENT WDNR DEWATERING STANDARD PRIOR TO DISCHARGE INTO A STORM SEWER, DITCH, DRAINAGEWAY, OR WETLAND OR LAKE.
- ALL DRAINAGE CULVERTS, STORM DRAIN INLETS, MANHOLES, OR ANY OTHER EXISTING STRUCTURES THAT COULD BE DAMAGED BY SEDIMENTATION SHALL BE PROTECTED ACCORDING TO THE VARIOUS METHODS PROVIDED IN THE PRINTED CONSERVATION PRACTICE STANDARDS.
- ANY SOIL EROSION THAT OCCURS AFTER FINAL GRADING AND/OR STABILIZATION MUST BE REPAIRED AND THE STABILIZATION WORK REDONE.
- THE FIRST SIX WEEKS AFTER INITIAL STABILIZATION, ALL NEWLY SEEDED AND MULCHED AREAS SHALL WATERED WHENEVER 7 DAYS ELAPSE WITHOUT A RAIN EVENT.
- WHEN THE DISTURBED AREA HAS BEEN STABILIZED BY PERMANENT VEGETATION OR OTHER MEANS, TEMPORARY BMP'S SUCH AS SILT FENCES, STRAW BALES, AND SEDIMENT TRAPS SHALL BE REMOVED AND THESE AREAS STABILIZED.
- ALL TEMPORARY BEST MANAGEMENT PRACTICES SHALL BE MAINTAINED UNTIL THE SITE IS STABILIZED.
- ALL DISTURBED AREAS SHALL BE PERMANENTLY STABILIZED WITH SEED AND MULCH UNLESS OTHERWISE SPECIFIED. A MINIMUM OF FOUR INCHES OF TOPSOIL SHALL BE APPLIED TO ALL AREAS TO BE SEEDED OR SODDED.

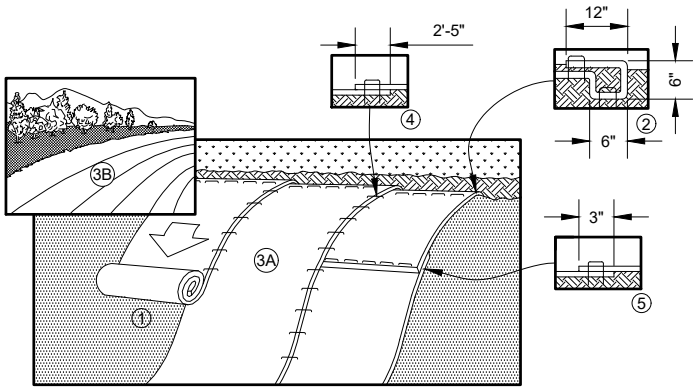



- PREPARE SOIL BEFORE INSTALLING BLANKETS, INCLUDING ANY NECESSARY APPLICATION OF LIME, FERTILIZER, AND SEED.
- BEGIN AT THE TOP OF THE SLOPE BY ANCHORING THE BLANKET IN A 6" (15 CM) DEEP X 6" (15 CM) WIDE TRENCH WITH APPROXIMATELY 12" (30cm) OF BLANKET EXTENDED BEYOND THE UP-SLOPE PORTION OF THE TRENCH. ANCHOR THE BLANKET WITH A ROW OF STAPLES/STAKES APPROXIMATELY 12" (30 CM) APART IN THE BOTTOM OF THE TRENCH. BACKFILL AND COMPACT THE TRENCH AFTER STAPLING. APPLY SEED TO COMPACTED SOIL AND FOLD REMAINING 12" (30 CM) PORTION OF BLANKET BACK OVER SEED AND COMPACTED SOIL. SECURE BLANKET OVER COMPACTED SOIL WITH A ROW OF STAPLES/STAKES SPACED APPROXIMATELY 12" (30 CM) APART ACROSS THE WIDTH OF THE BLANKET.
- ROLL THE BLANKETS (A) DOWN OR (B) HORIZONTALLY ACROSS THE SLOPE. BLANKETS WILL UNROLL WITH APPROPRIATE SIDE AGAINST THE SOIL SURFACE. ALL BLANKETS MUST BE SECURELY FASTENED TO SOIL SURFACE BY PLACING STAPLES/STAKES IN APPROPRIATE LOCATIONS AS SHOWN IN THE STAPLE PATTERN GUIDE.
- THE EDGES OF PARALLEL BLANKETS MUST BE STAPLED WITH APPROXIMATELY 2"-5" (5 CM-12.5 CM) OVERLAP DEPENDING ON BLANKET TYPE.
- CONSECUTIVE BLANKETS SPICED DOWN THE SLOPE MUST BE PLACED END OVER END (SHINGLE STYLE) WITH AN APPROXIMATE 3" (7.5 CM) OVERLAP. STAPLE THROUGH OVERLAPPED AREA, APPROXIMATELY 12" (30 CM) APART ACROSS ENTIRE BLANKET WIDTH.

NOTE:  
\*IN LOOSE SOIL CONDITIONS, THE USE OF STAPLE OR STAKE LENGTHS GREATER THAN 6" (15 CM) MAY BE NECESSARY TO PROPERLY SECURE THE BLANKETS.

EROSION CONTROL BLANKET DETAIL  
NO SCALE

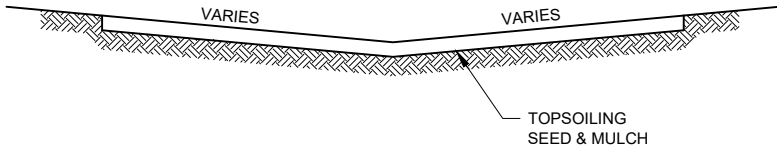

TYPICAL DRAINAGE DITCH  
NO SCALE

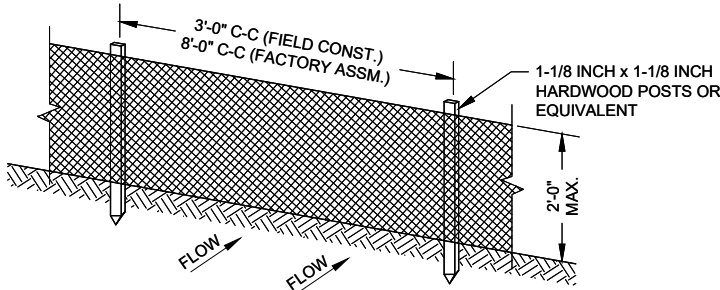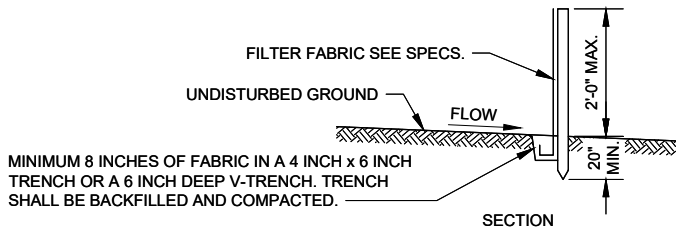


PERSPECTIVE VIEW

GENERAL NOTES:

- ENDS OF FENCE SHALL BE TURNED UPSLOPE 1 TO 2 FEET IN ELEVATION TO PREVENT FLANKING.
- STAPLE FABRIC WITH 1/2 INCH (MINIMUM) STAPLES TO THE UPSLOPE SIDE OF THE POSTS.
- WHEN TWO SECTIONS OF FILTER FABRIC ADJOIN EACH OTHER THEY SHALL BE OVERLAPPED BY SIX INCHES AND FOLDED.

TYPICAL SILT FENCE INSTALLATION AT SITE PERIMETER DETAIL  
NO SCALE

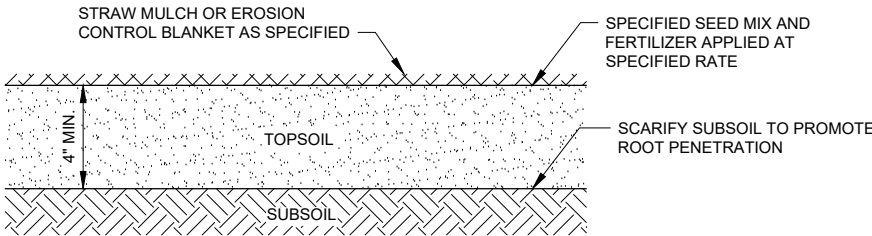

NOTE: WHERE REQUIRED, PLANT HERBACEOUS PLUGS ACCORDING TO PLAN, OR AS DIRECTED BY ENGINEER.

TOPSOIL AND SEEDING DETAIL  
NO SCALE

| PROJECT DATE: | DRAWN BY:    | TAM | NO. | 2          | DATE | 07/28/2025 | REVISION       | DOT COMMENTS 2 | BY  | EAG |
|---------------|--------------|-----|-----|------------|------|------------|----------------|----------------|-----|-----|
|               | DESIGNED BY: | TAM | 3   | 08/08/2025 |      |            | DOT COMMENTS 3 |                | EAG |     |
|               | CHECKED BY:  | TAM | 4   | 08/19/2025 |      |            | DOT COMMENTS 4 |                | EAG |     |

PLOT DATE: 8/19/2025 10:46 AM, G:\2121757\21757000\CADD\C3D\Traffic and HWY 51 Improvements\HWY 51 Improvements\Construction Documents\21757000 General Sheets.dwg




ENGINEERING | ARCHITECTURE | SURVEYING  
FUNDING | PLANNING | ENVIRONMENTAL  
1702 Pankratz St Madison, WI 53704  
(608) 242-7779 www.msa-ps.com  
© MSA Professional Services, Inc.


PRAIRIE VIEW PHASE 4 HWY 51 IMPROVEMENTS  
VILLAGE OF ARLINGTON  
COLUMBIA COUNTY, WISCONSIN

DETAILS - EROSION CONTROL


PROJECT NO.  
21757000  
SHEET  
G2

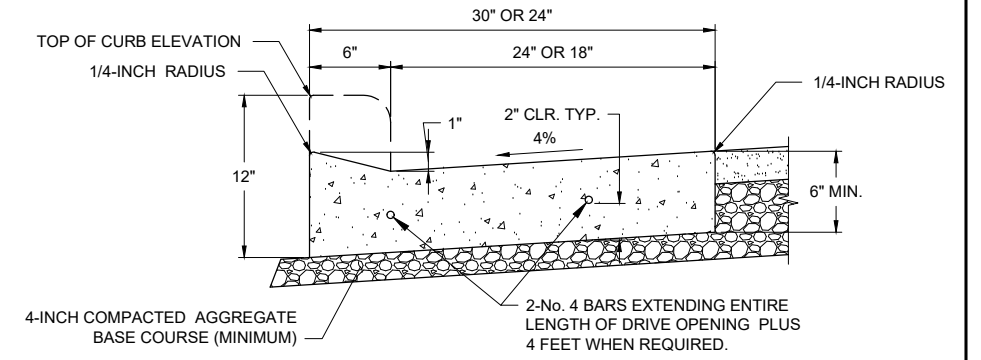

DRIVEWAY SECTION

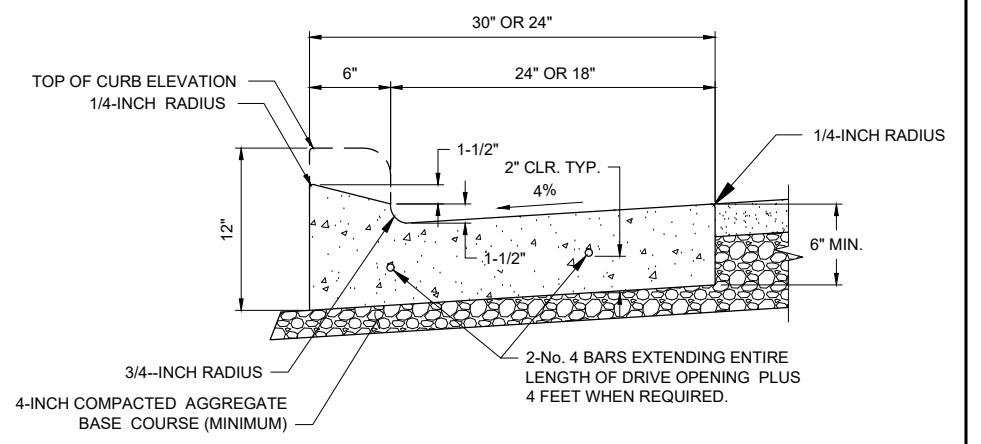

SPECIAL DRIVEWAY SECTION

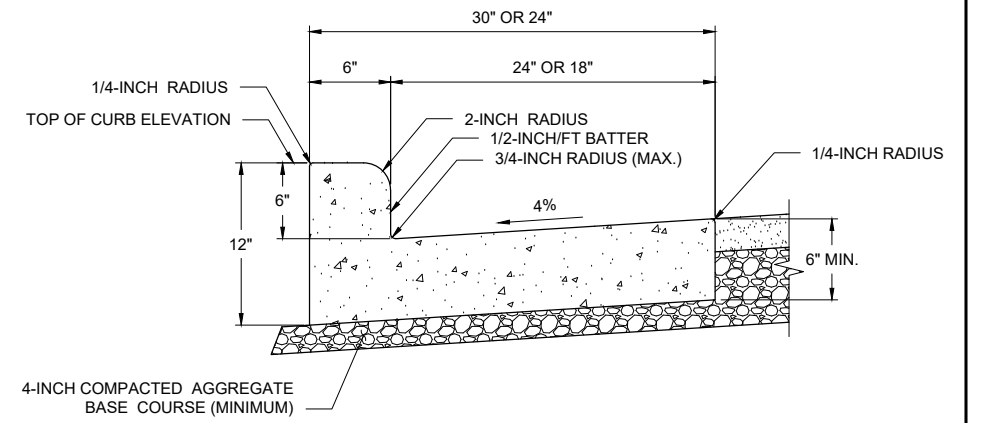

STANDARD SECTION

TYPE D CURB AND GUTTER DETAIL  
NO SCALE

|   |                  | NO. | DATE       | REVISION       | BY  |
|---|------------------|-----|------------|----------------|-----|
| PROJECT DATE: .   | DRAWN BY: TAM    | 2   | 07/28/2025 | DOT COMMENTS 2 | EAG |
|   | DESIGNED BY: TAM | 3   | 08/08/2025 | DOT COMMENTS 3 | EAG |
|   | CHECKED BY: TAM  | 4   | 08/01/2025 | DOT COMMENTS 4 | EAG |
| PLOT DATE: 8/19/2025 10:46 AM, G:\2121757\21757000\CADD\C3D\Traffic and HWY 51 Improvements\HWY 51 Improvements\Construction Documents\21757000 General Sheets.dwg |                  |     |            |                |     |

PRELIMINARY



ENGINEERING | ARCHITECTURE | SURVEYING  
FUNDING | PLANNING | ENVIRONMENTAL  
1702 Pankratz St Madison, WI 53704  
(608) 242-7779 www.msa-ps.com  
© MSA Professional Services, Inc.

PRAIRIE VIEW PHASE 4 HWY 51 IMPROVEMENTS  
VILLAGE OF ARLINGTON  
COLUMBIA COUNTY, WISCONSIN


DETAILS

|                         |
|-------------------------|
| PROJECT NO:<br>21757000 |
| SHEET<br>G3             |




SDD 14B42-a Midwest Guardrail System (MGS) Guardrail


- WOOD OR STEEL POSTS (W6X8 OR W6X6S) MAY BE USED. DO NOT INTERMIX WOOD AND STEEL POSTS. INSTALL STEEL POSTS WITH HOLES ON APPROACHING TRAFFIC SIDE.
- USE WOOD OR APPROVED PLASTIC BLOCKOUTS. WOOD BLOCKOUTS MAY BE CONSTRUCTED OUT OF TWO OR MORE WOOD BLOCKOUTS. SEE ALTERNATE WOOD BLOCKOUT DETAIL. DIMENSIONS OF APPROVED PLASTIC BLOCKOUTS MAY VARY.
- IF ROCK IS ENCOUNTERED DURING EXCAVATION, PROVIDE A HOLE 12 INCHES IN DIAMETER EXTENDING 20 INCHES DEEP INTO THE ROCK. PLACE APPROXIMATELY 2 1/2 INCHES OF GRANULAR MATERIAL IN THE BOTTOM OF THE HOLE. CUT THE POSTS TO THE LENGTH AND INSTALL. BACKFILL WITH EXCAVATED MATERIAL AND COMPACT. BACKFILL IS TO BE FREE OF LARGE ROCKS.
- WHEN THE DISTANCE FROM BACK OF POST TO SHOULDER HINGE POINT IS LESS THAN 2 FEET INSTALL LONGER POST AT HALF POST SPACING (K).
- FOR NEW MGS INSTALLATION TOP OF W-BEAM RAIL TOLERANCE IS ±1". FOR EXISTING MGS INSTALLATION TOP OF W-BEAM IS BETWEEN 27 1/2" TO 32".
- WHEN USING STEEL POST AND WOOD BLOCKOUTS INSTALL FOUR 16D GALVANIZED NAILS. INSTALL NAILS AT THE BACK CORNERS OF THE BLOCK AND BEND THE NAILS OVER THE FLANGE OF THE STEEL POST.
- TOTAL POST LENGTH FOR TYPE K IS 7'-0".
- TOTAL POST LENGTH FOR OTHER MGS TYPES IS 8'-0".

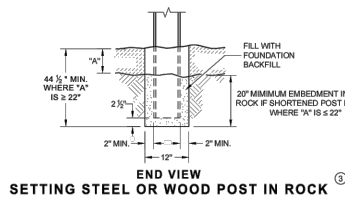


END VIEW  
SETTING STEEL OR WOOD POST IN ROCK

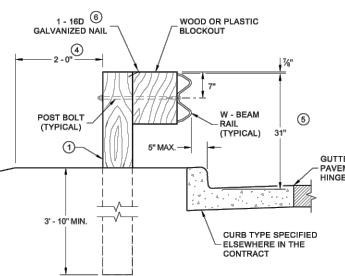


END VIEW  
LOCATED ALONG A CURBED ROADWAY

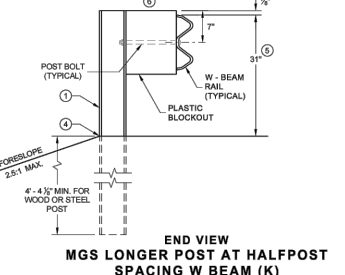


END VIEW  
MGS LONGER POST AT HALFPOST  
SPACING W BEAM (K)

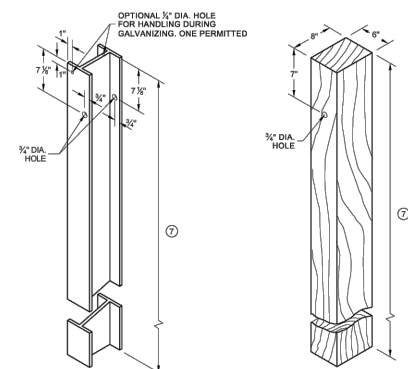

STEEL POST & HOLE  
PUNCHING DETAIL  
(W 6 X 8)

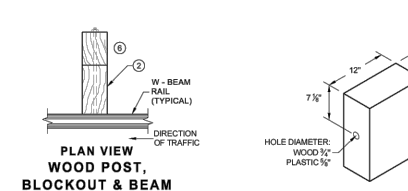


WOOD POST  
(6" X 8") NOMINAL

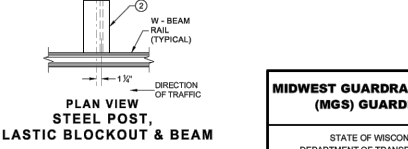

WOOD OR PLASTIC  
BLOCKOUT


MIDWEST GUARDRAIL SYSTEM  
(MGS) GUARDRAIL  
STATE OF WISCONSIN  
DEPARTMENT OF TRANSPORTATION

SDD 14B42-c Midwest Guardrail System (MGS) Guardrail

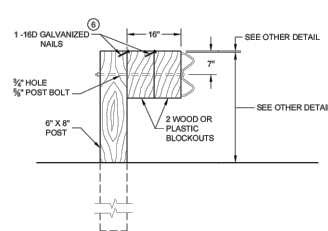

DETAIL FOR 16" BLOCKOUT DEPTH

IT IS ACCEPTABLE TO USE BLOCKOUTS UP TO 16" DEEP TO INCREASE THE POST OFFSET TO AVOID UNDERGROUND OBSTACLES. THERE IS NO LIMIT TO THE NUMBER OF POSTS THAT CAN HAVE ADDITIONAL BLOCKOUTS UP TO 16" DEEP.

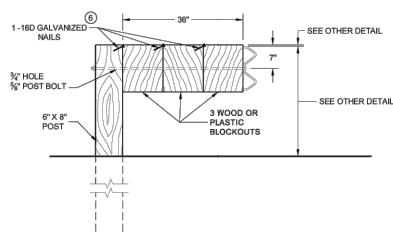


DETAIL FOR 36" BLOCKOUT DEPTH

NOTES: UNDER SPECIAL CIRCUMSTANCES, SUCH AS AVOIDING OBSTACLES THAT ARE NOT RELOCATED, IT IS ACCEPTABLE TO INSTALL ADDITIONAL BLOCKOUTS TO OBTAIN UP TO 36" DEPTH FOR ONE OR TWO POSTS IN A SECTION OF GUARDRAIL. DO NOT USE 16" OR 36" BLOCKOUTS IF IT CAUSES THE POST TO BE DRIVEN BEYOND SHOULDER HINGE POINT OR CAUSES A FIXED OBJECT TO BE WITHIN THE DEFLECTION DISTANCE OF THE BARRIER.

| L    | T (MIN) |
|------|---------|
| 1'0" | 1'0"    |
| 2'   | 1'0"    |
| 10'  | 4"      |
| 14'  | 4 1/2"  |
| 18'  | 4"      |
| 21'  | 4 1/2"  |
| 25'  | 4"      |

POST BOLT TABLE

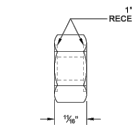


ALTERNATE BOLT HEAD


POST BOLT, SPLICE BOLT  
AND RECESS NUT

POST BOLT, SPLICE BOLT  
AND RECESS NUT


WHEN USING STEEL POST AND WOOD BLOCKOUTS, INSTALL FOUR 16D GALVANIZED NAILS. INSTALL NAILS AT THE BACK CORNERS OF THE BLOCK AND BEND THE NAILS OVER THE FLANGE OF THE STEEL POST.

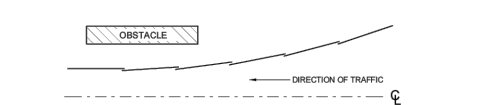

PLAN VIEW  
BEAM LAPPING DETAIL

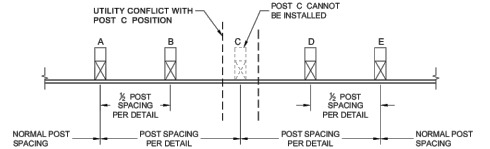


POST DRIVING FOR CONTINUOUS  
UNDERGROUND OBSTRUCTION

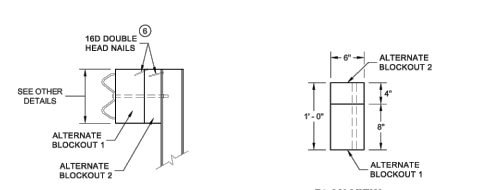


ALTERNATE WOOD  
BLOCKOUT DETAIL

MIDWEST GUARDRAIL SYSTEM  
(MGS) GUARDRAIL  
STATE OF WISCONSIN  
DEPARTMENT OF TRANSPORTATION


SDD 14B42-b Midwest Guardrail System (MGS) Guardrail

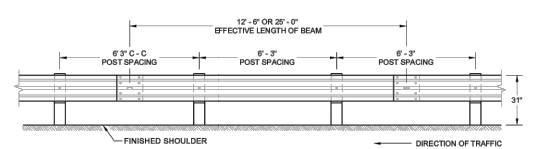


FRONT VIEW  
POST SPACING STANDARD INSTALLATION

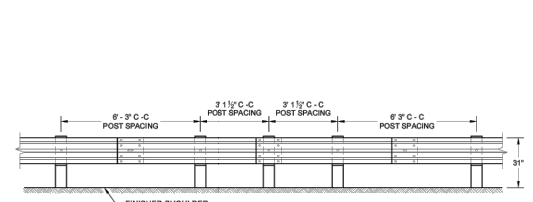


FRONT VIEW  
HALF POST SPACING (HS) AND  
HALF POST SPACING WITH LONGER POSTS (K)

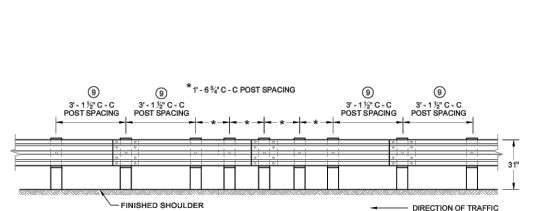


FRONT VIEW  
QUARTER POST SPACING (QS)

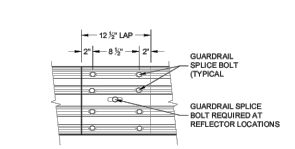


FRONT VIEW  
MID-SPAN BEAM SPLICE

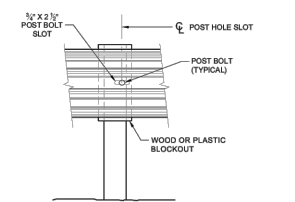


FRONT VIEW AT STEEL POST

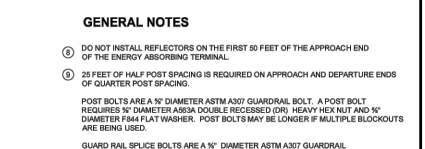

FRONT VIEW AT WOOD POST

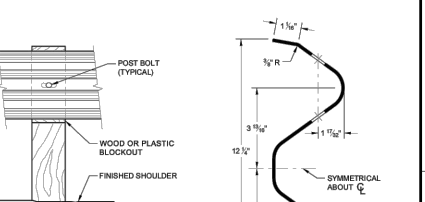


SECTION THRU W-BEAM RAIL

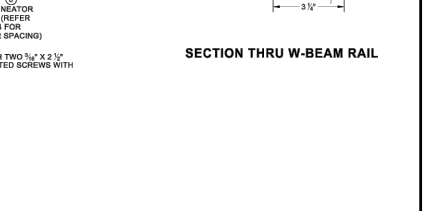

ONE SIDED REFLECTOR DETAIL  
AND TYPICAL INSTALLATION

MIDWEST GUARDRAIL SYSTEM  
(MGS) GUARDRAIL  
STATE OF WISCONSIN  
DEPARTMENT OF TRANSPORTATION

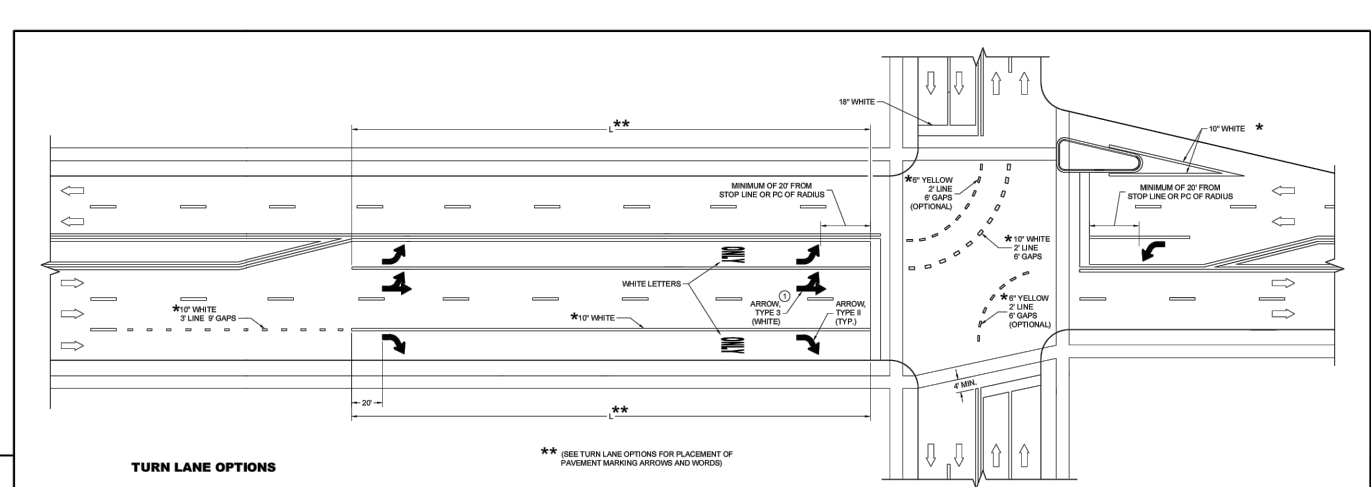

TURN LANE OPTIONS

LENGTH OF TURN BAY ( L ) OF 0 - 47' DOES NOT REQUIRE PAVEMENT MARKING ARROWS OR WORDS

L = 48 - 87'

L = 88 - 166'

L = >166'

GENERAL NOTES

QUANTITY AND LOCATION OF TYPE 3 ARROWS ARE THE SAME AS THE TYPE 1 ARROWS IN THE ADJACENT TURN LANE. FOR TURN LANES WITH A PHYSICAL SEPARATION IN THE SAME DIRECTION OF TRAVEL, THE ARROWS AND "ONLY" MARKING MAY BE ELIMINATED.

DIRECTION OF TRAFFIC

L = LENGTH OF TURN BAY

\*CONFIRM MARKING LINE WIDTH WITH THE MISCELLANEOUS QUANTITIES

PAVEMENT MARKING  
(TURN LANES)  
STATE OF WISCONSIN  
DEPARTMENT OF TRANSPORTATION

|   |                  |     |            |                |     |
|---|------------------|-----|------------|----------------|-----|
|   |                  | NO. | DATE       | REVISION       | BY  |
| PROJECT DATE: .   | DRAWN BY: TAM    | 2   | 07/28/2025 | DOT COMMENTS 2 | EAG |
|   | DESIGNED BY: TAM | 3   | 08/08/2025 | DOT COMMENTS 3 | EAG |
|   | CHECKED BY: TAM  | 4   | 08/01/2025 | DOT COMMENTS 4 | EAG |
| PLOT DATE: 8/19/2025 10:46 AM, G:\2121757\21757000\CADD\C3D\Traffic and HWY 51 Improvements\HWY 51 Improvements\Construction Documents\21757000 General Sheets.dwg |                  |     |            |                |     |

PRELIMINARY

ENGINEERING | ARCHITECTURE | SURVEYING  
FUNDING | PLANNING | ENVIRONMENTAL

MSA

www.msa-ps.com

© MSA Professional Services, Inc.


PRAIRIE VIEW PHASE 4 HWY 51 IMPROVEMENTS  
VILLAGE OF ARLINGTON  
COLUMBIA COUNTY, WISCONSIN

DETAILS

PROJECT NO.  
21757000

SHEET  
G4




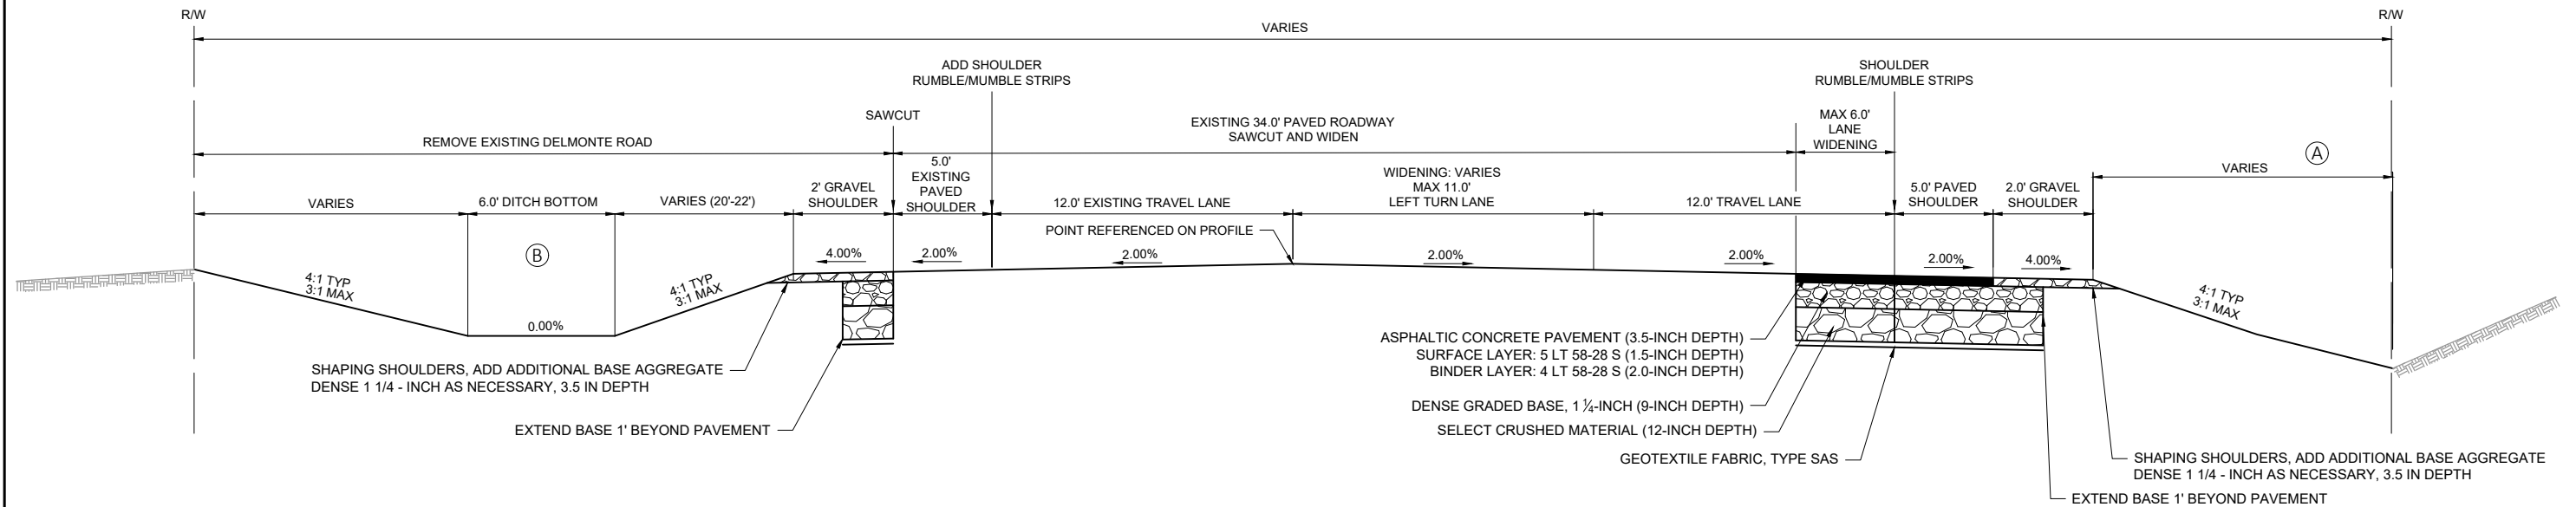

USH 51 - LEFT SIDE DITCHING  
STA 3+80 - 5+97

NOTES:

- (A) 6-INCHES SALVAGED TOPSOIL, SEEDING MIXTURE NO. 20,  
FERTILIZER TYPE B & EROSION MAT URBAN CLASS I TYPE A
- (B) 6-INCHES SALVAGED TOPSOIL, SEEDING MIXTURE NO. 40,  
FERTILIZER TYPE B & EROSION MAT URBAN CLASS I TYPE A

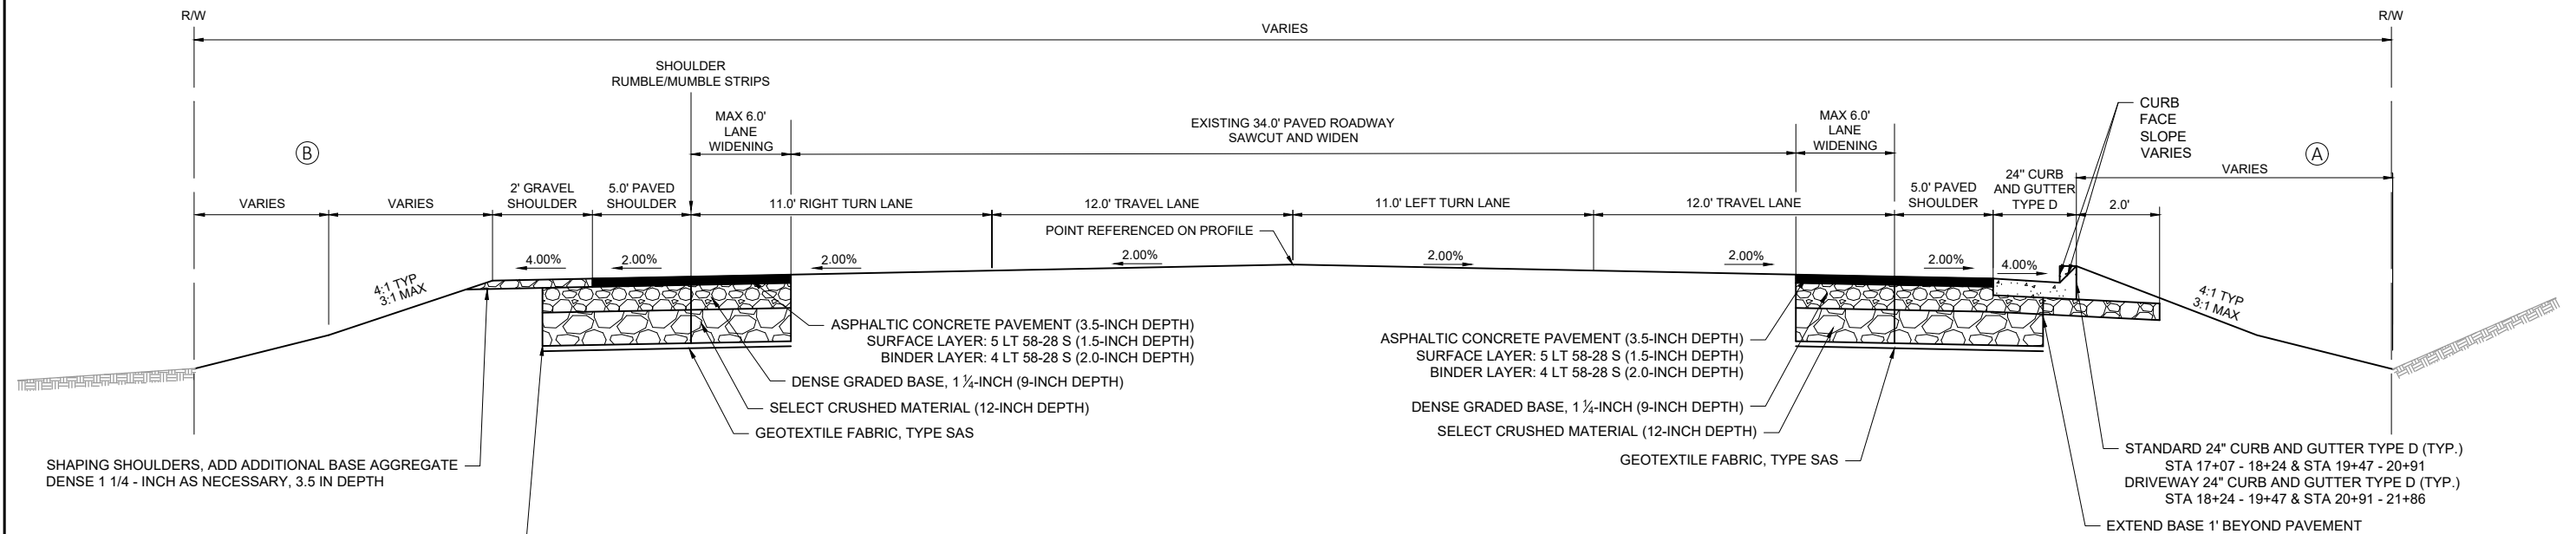

USH 51 - RIGHT SIDE CURB AND GUTTER  
STA 17+07 - 21+86

NOTES:

- (A) 6-INCHES SALVAGED TOPSOIL, SEEDING MIXTURE NO. 20,  
FERTILIZER TYPE B & EROSION MAT URBAN CLASS I TYPE A
- (B) 6-INCHES SALVAGED TOPSOIL, SEEDING MIXTURE NO. 40,  
FERTILIZER TYPE B & EROSION MAT URBAN CLASS I TYPE A

| PROJECT DATE: | DRAWN BY:    | TAM | NO. | DATE        | REVISION       | BY  |
|---------------|--------------|-----|-----|-------------|----------------|-----|
|               |              |     | 2   | 07/28/2025  | DOT COMMENTS 2 | EAG |
|               | DESIGNED BY: | TAM | 3   | 08/08/2025  | DOT COMMENTS 3 | EAG |
|               | CHECKED BY:  | TAM | 4   | 08/019/2025 | DOT COMMENTS 4 | EAG |

PLOT DATE: 8/19/2025 10:46 AM, G:\2121757\21757000\CADD\C3D\Traffic and HWY 51 Improvements\HWY 51 Improvements\Construction Documents\21757000 General Sheets.dwg

PRELIMINARY



ENGINEERING | ARCHITECTURE | SURVEYING  
FUNDING | PLANNING | ENVIRONMENTAL  
1702 Pankratz St Madison, WI 53704  
(608) 242-7779 www.msa-ps.com  
© MSA Professional Services, Inc.

PRAIRIE VIEW PHASE 4 HWY 51 IMPROVEMENTS  
VILLAGE OF ARLINGTON  
COLUMBIA COUNTY, WISCONSIN

TYPICAL ROADWAY SECTION - USH 51

PROJECT NO:  
21757000  
SHEET  
G6





| PROJECT DATE:    | NO. | DATE       | REVISION       | BY  |
|------------------|-----|------------|----------------|-----|
| DRAWN BY: TAM    | 2   | 07/28/2025 | DOT COMMENTS 2 | EAG |
| DESIGNED BY: TAM | 3   | 08/08/2025 | DOT COMMENTS 3 | EAG |
| CHECKED BY: TAM  | 4   | 08/19/2025 | DOT COMMENTS 4 | EAG |

PLOT DATE: 8/19/2025 10:46 AM, G:\21217572\21757000\CADD\C3D\Traffic and HWY 51 Improvements\HWY 51 Improvements\Construction Documents\21757000 Overview.dwg

PRELIMINARY



ENGINEERING | ARCHITECTURE | SURVEYING  
FUNDING | PLANNING | ENVIRONMENTAL  
1702 Pankratz St Madison, WI 53704  
(608) 242-7779 www.msa-ps.com  
© MSA Professional Services, Inc.

PRAIRIE VIEW PHASE 4 HWY 51 IMPROVEMENTS  
VILLAGE OF ARLINGTON  
COLUMBIA COUNTY, WISCONSIN

PROJECT OVERVIEW

PROJECT NO:  
21757000  
SHEET  
G7



NOTE:  
RETURN EXISTING SIGNS (NOT TO BE  
USED AGAIN) TO COUNTY OR VILLAGE.

TAX PARCEL NUMBER: 11101-207.01  
LYALL W & COLLEEN M HERWIG LIVING TRUST

SAWCUT (TYP.)  
25 L.F.

RIGHT OF WAY

REMOVE EXISTING STOP SIGN

EXISTING GRAVEL SHOULDER  
EXISTING EDGE OF PAVEMENT

USH 51

SAWCUT (TYP.) 300 L.F.  
FROM STA 3+50 TO STA 6+45


SAWCUT 1,735 L.F. ASPHALT (TYP.)  
FROM STA 4+45 TO STA 21+80

EXISTING EDGE OF PAVEMENT  
EXISTING GRAVEL SHOULDER

TAX PARCEL ID NUMBER: 248  
KELLEY TRUST

TAX PARCEL NUMBER: 11101-404  
TM3 LLC

TAX PARCEL NUMBER: 11101-311.115  
DUNROVEN DEVELOPMENT LLC

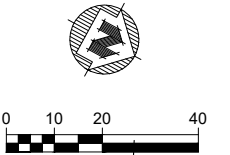

MATCH LINE - STA. 6+80

TAX PARCEL NUMBER: 11101-311.115  
DUNROVEN DEVELOPMENT LLC

TAX PARCEL NUMBER: 11101-311.116  
DUNROVEN DEVELOPMENT LLC

TAX PARCEL NUMBER: 11101-311.117  
DUNROVEN DEVELOPMENT LLC

TAX PARCEL NUMBER: 11101-311.118  
DUNROVEN DEVELOPMENT LLC

RIGHT OF WAY

USH 51

5.0

SAWCUT 1,735 L.F. ASPHALT (TYP.)  
FROM STA 4+45 TO STA 21+80

EXISTING EDGE OF PAVEMENT  
EXISTING GRAVEL SHOULDER

RIGHT OF WAY

N1844 US HWY 51  
JOSEPH M & PAULINE M CLEVENGER

MATCH LINE - STA. 6+80

MATCH LINE - STA. 12+60

| PROJECT DATE: | DRAWN BY: | NO. | DATE       | REVISION       | BY  |
|---------------|-----------|-----|------------|----------------|-----|
|               | TAM       | 2   | 07/28/2025 | DOT COMMENTS 1 | EAG |
|               | TAM       | 3   | 08/08/2025 | DOT COMMENTS 2 | EAG |
|               | TAM       | 4   | 08/01/2025 | DOT COMMENTS 3 | EAG |
|               |           |     |            | DOT COMMENTS 4 |     |

PLOT DATE: 8/19/2025 10:47 AM, G:\2121757\21757000\CADD\C3D\Traffic and HWY 51 Improvements\HWY 51 Improvements\Construction Documents\21757000 DEMOLITION SHEETS.dwg

PRELIMINARY





ENGINEERING | ARCHITECTURE | SURVEYING  
FUNDING | PLANNING | ENVIRONMENTAL  
www.msa-ps.com  
© MSA Professional Services, Inc.

PRAIRIE VIEW PHASE 4 HWY 51 IMPROVEMENTS  
VILLAGE OF ARLINGTON  
COLUMBIA COUNTY, WISCONSIN

DEMOLITION AND REMOVALS

PROJECT NO:  
21757000  
SHEET  
ST1

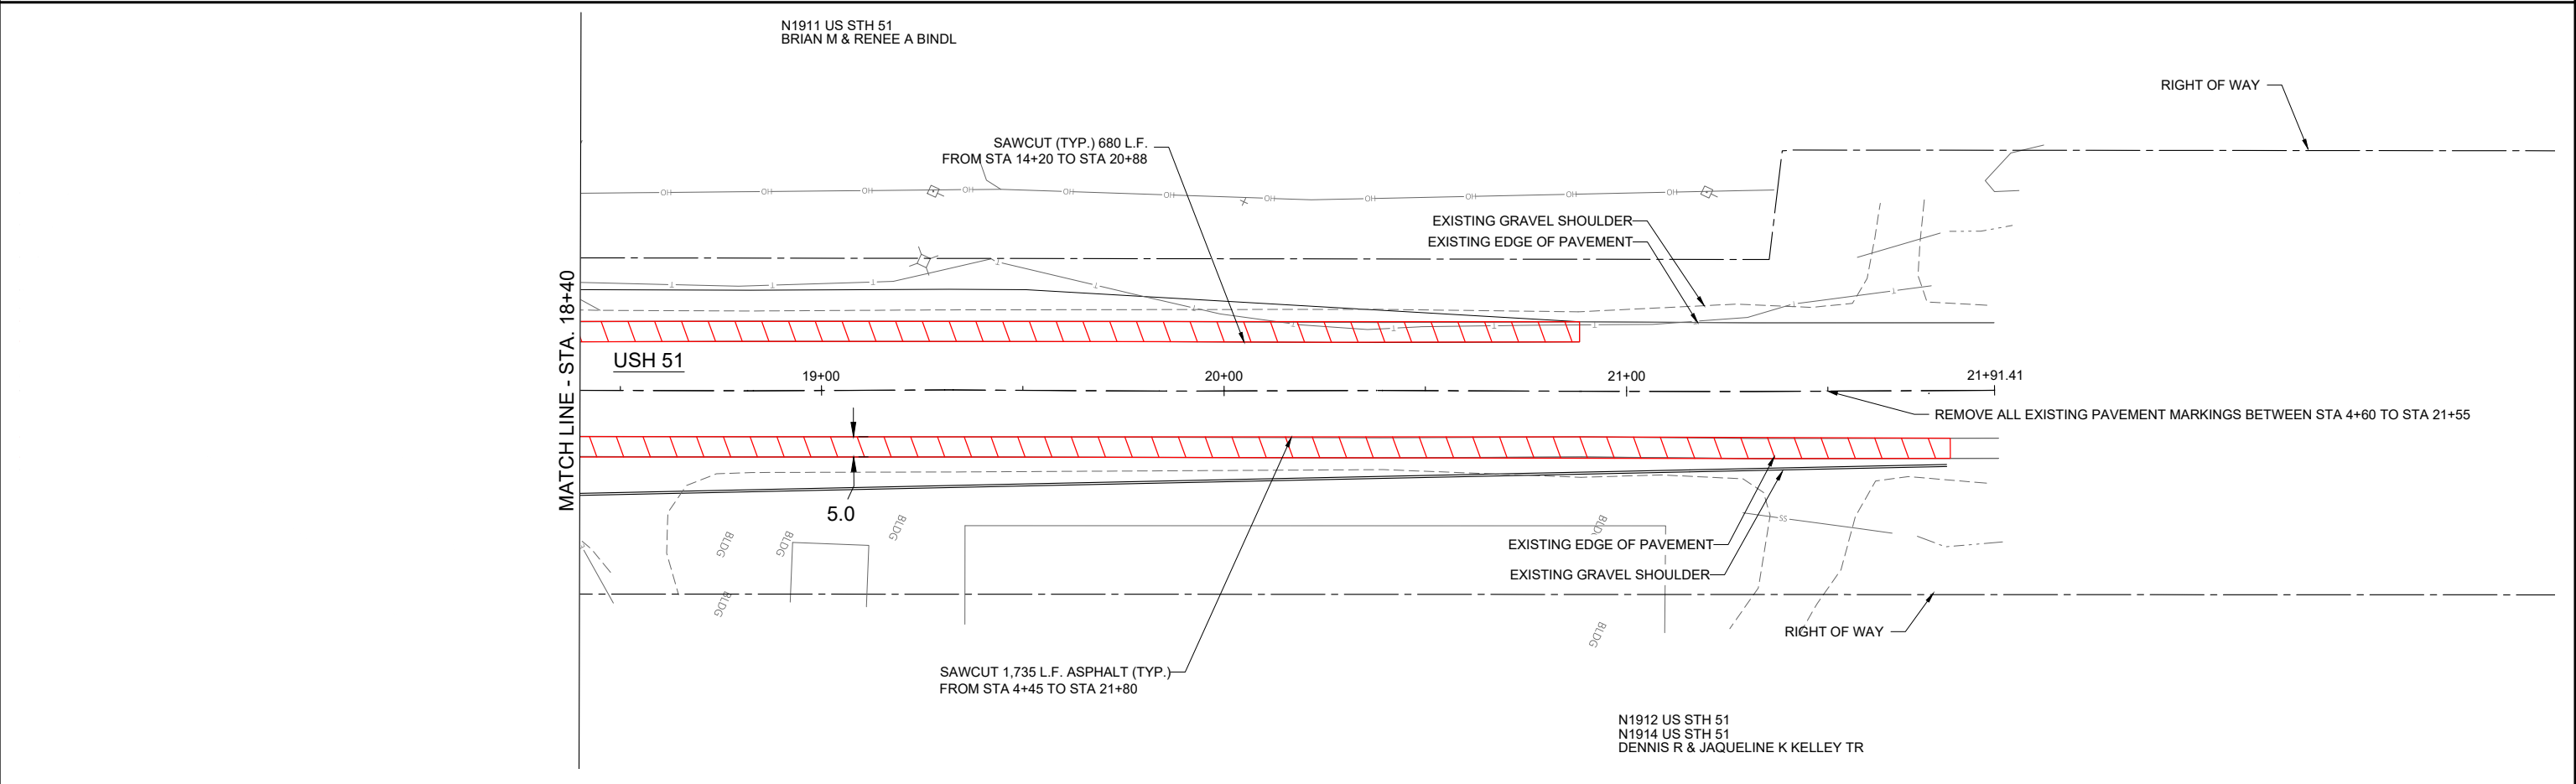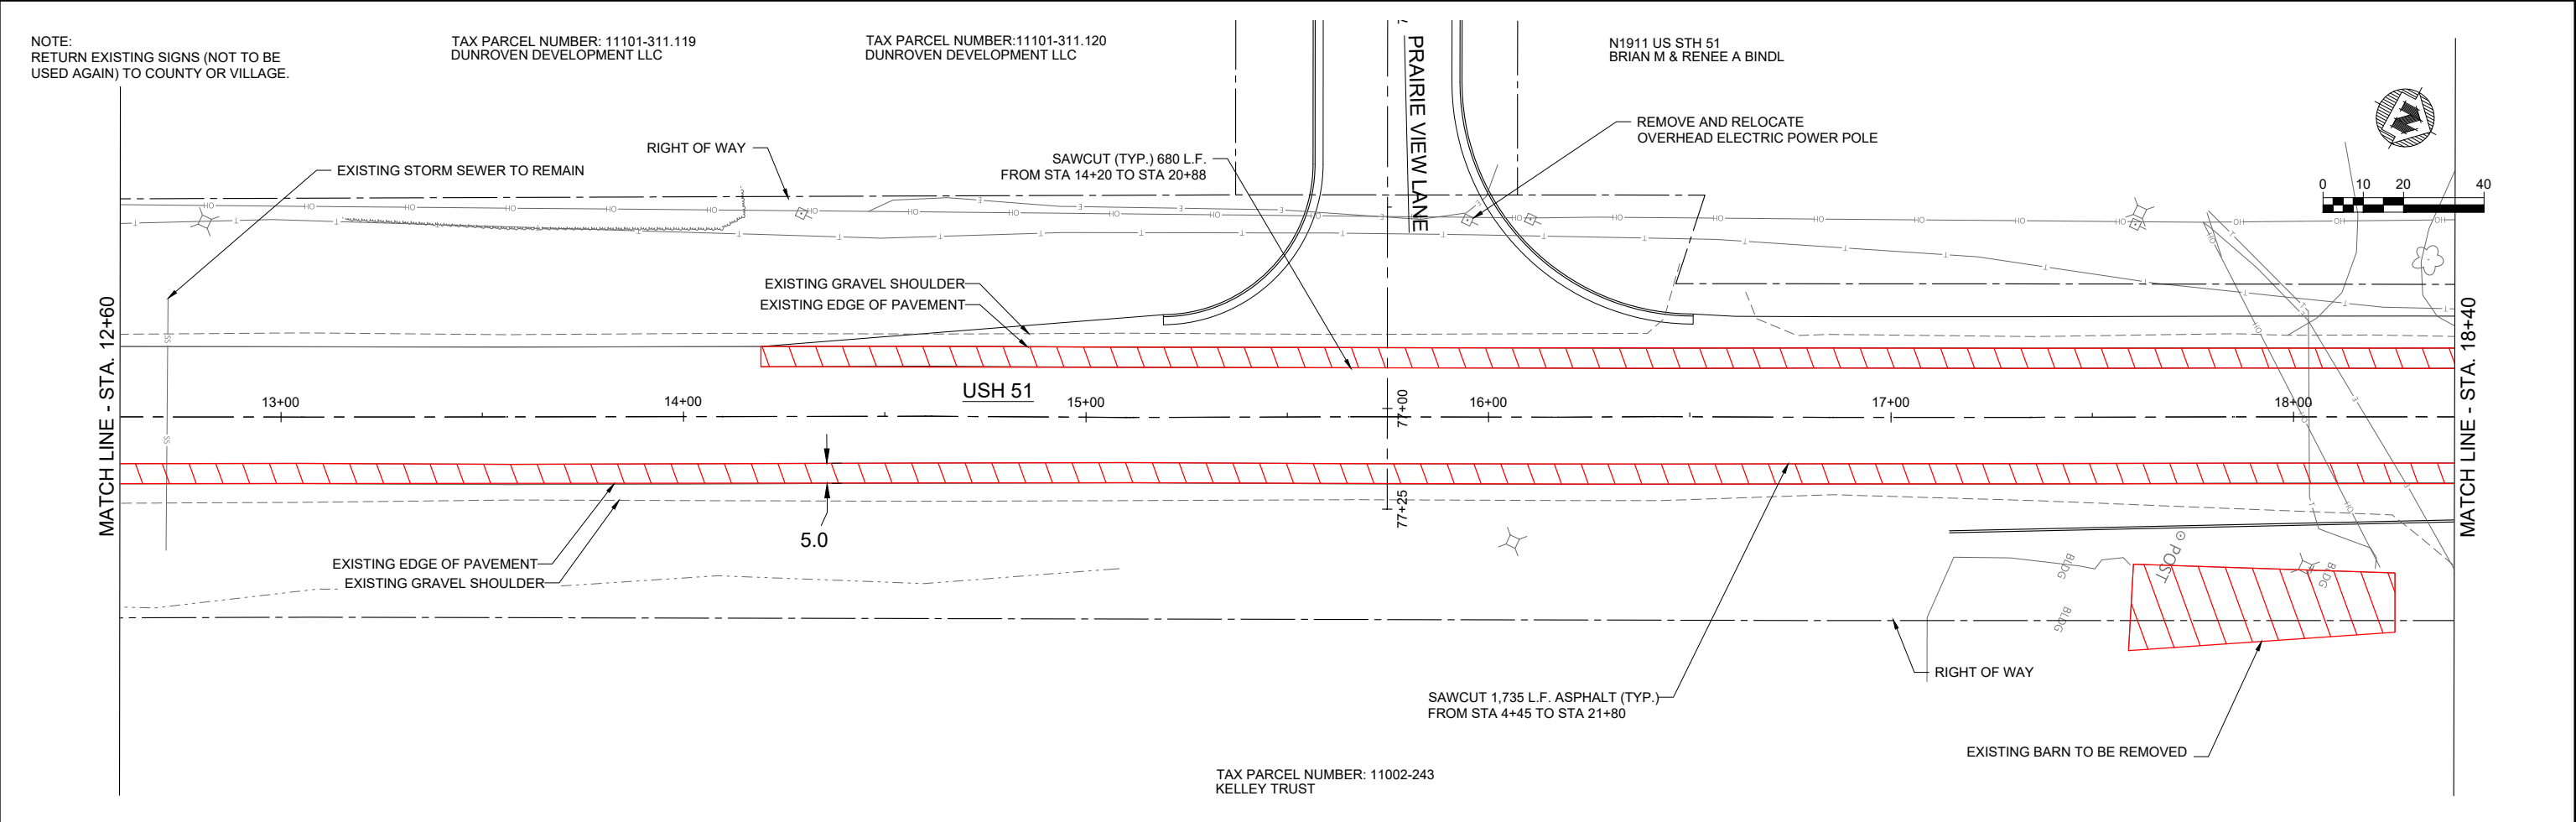

| PROJECT DATE: | DRAWN BY:    | TAM | NO. | DATE        | REVISION       | BY  |
|---------------|--------------|-----|-----|-------------|----------------|-----|
|               | DESIGNED BY: | TAM | 2   | 07/28/2025  | DOT COMMENTS 2 | EAG |
|               | CHECKED BY:  | TAM | 3   | 08/08/2025  | DOT COMMENTS 3 | EAG |
|               |              |     | 4   | 08/019/2025 | DOT COMMENTS 4 | EAG |

PLOT DATE: 8/19/2025 10:47 AM, G:\2121757\21757000\CADD\C3D\Traffic and HWY 51 Improvements\HWY 51 Improvements\Construction Documents\21757000 DEMOLITION SHEETS.dwg

PRELIMINARY



ENGINEERING | ARCHITECTURE | SURVEYING  
FUNDING | PLANNING | ENVIRONMENTAL

www.msa-ps.com



© MSA Professional Services, Inc.

PRAIRIE VIEW PHASE 4 HWY 51 IMPROVEMENTS  
VILLAGE OF ARLINGTON  
COLUMBIA COUNTY, WISCONSIN



DEMOLITION AND REMOVALS

PROJECT NO:  
21757000

SHEET  
ST2

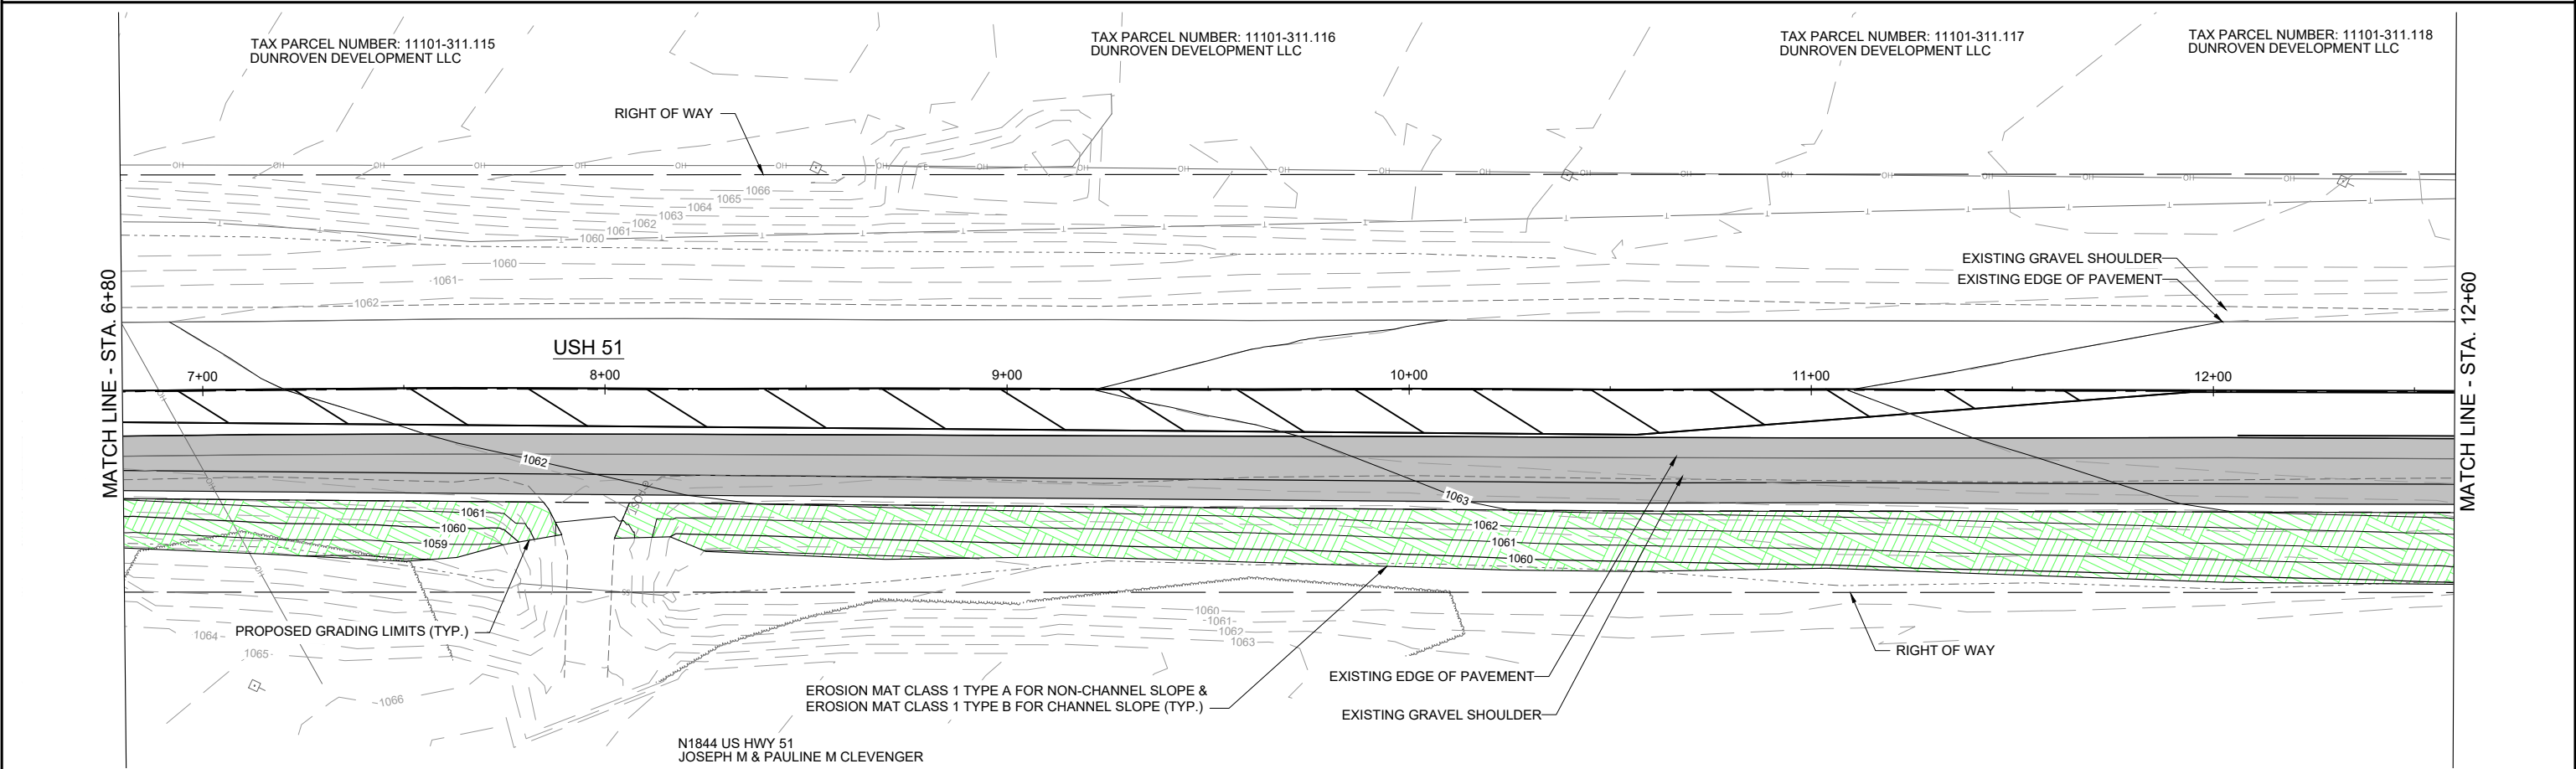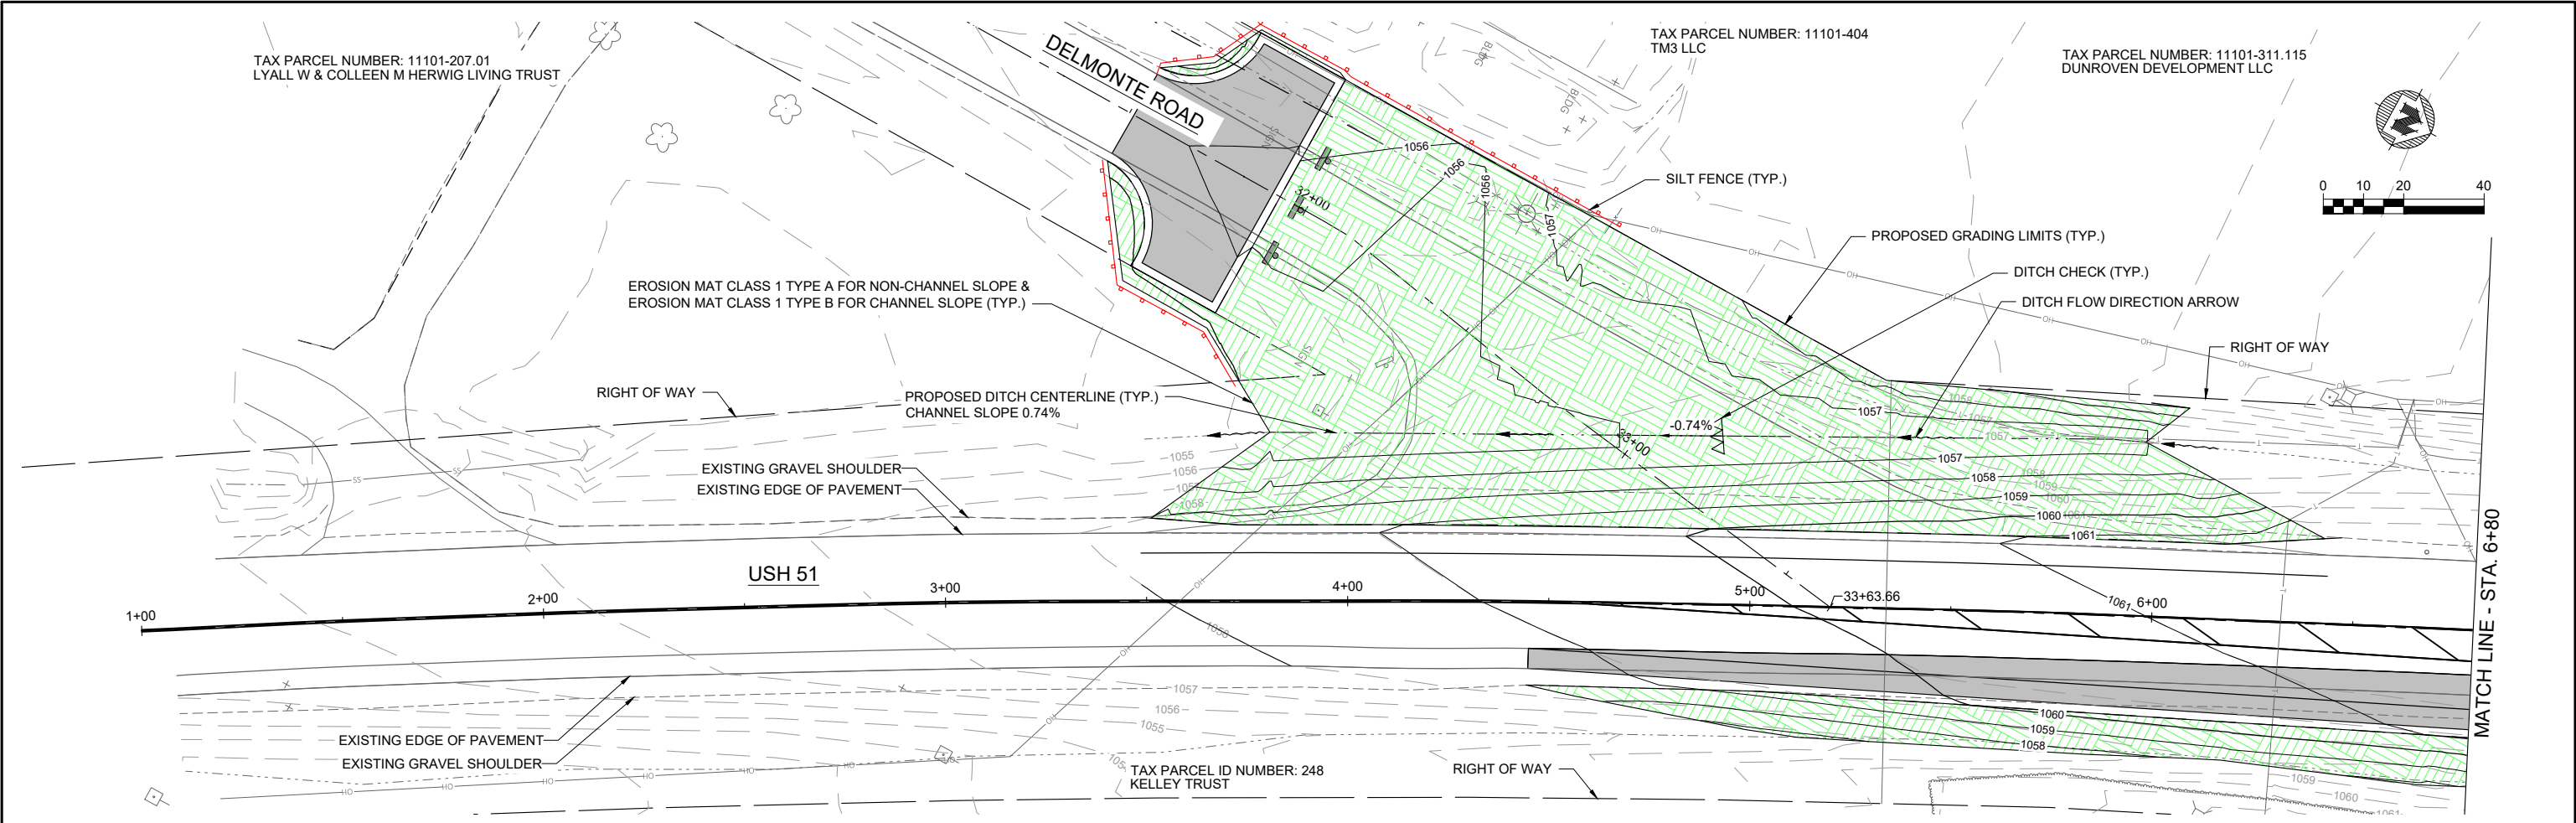



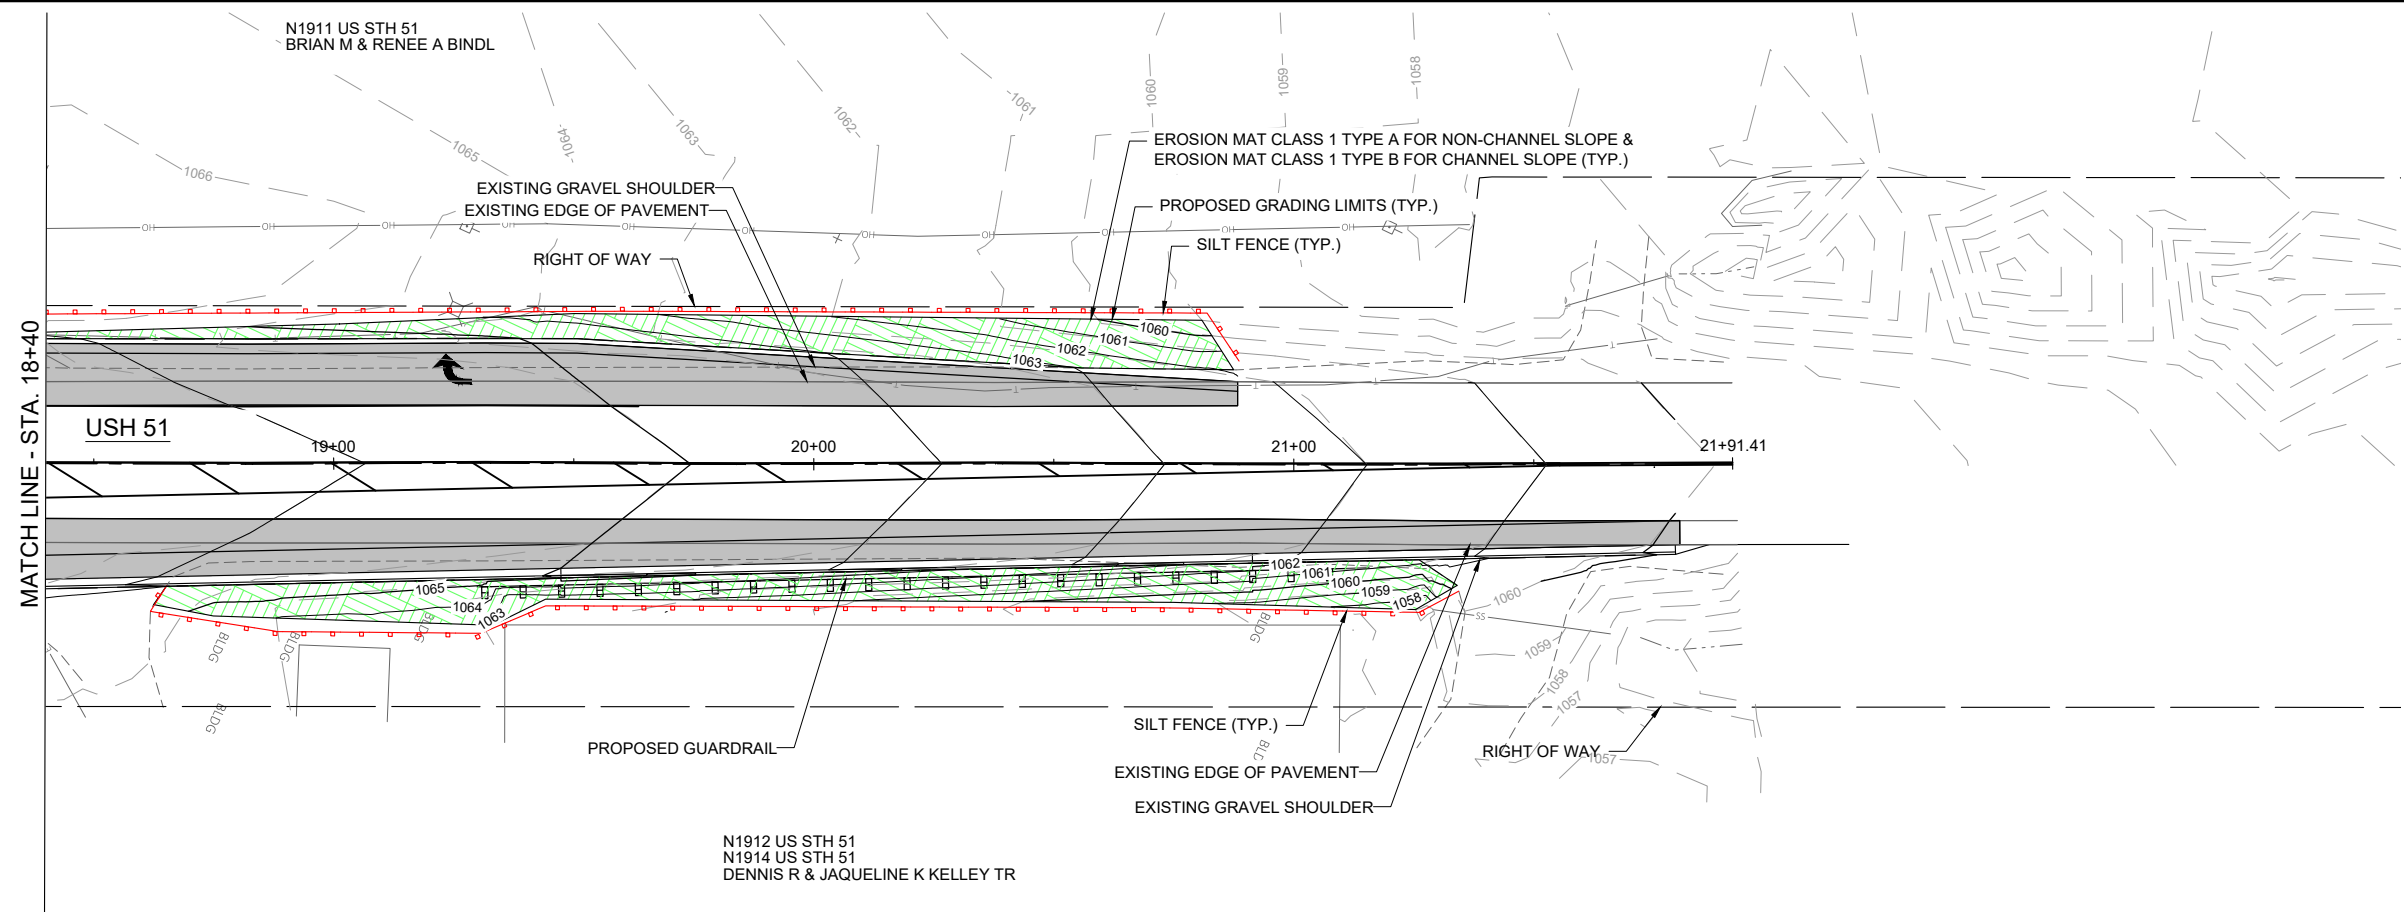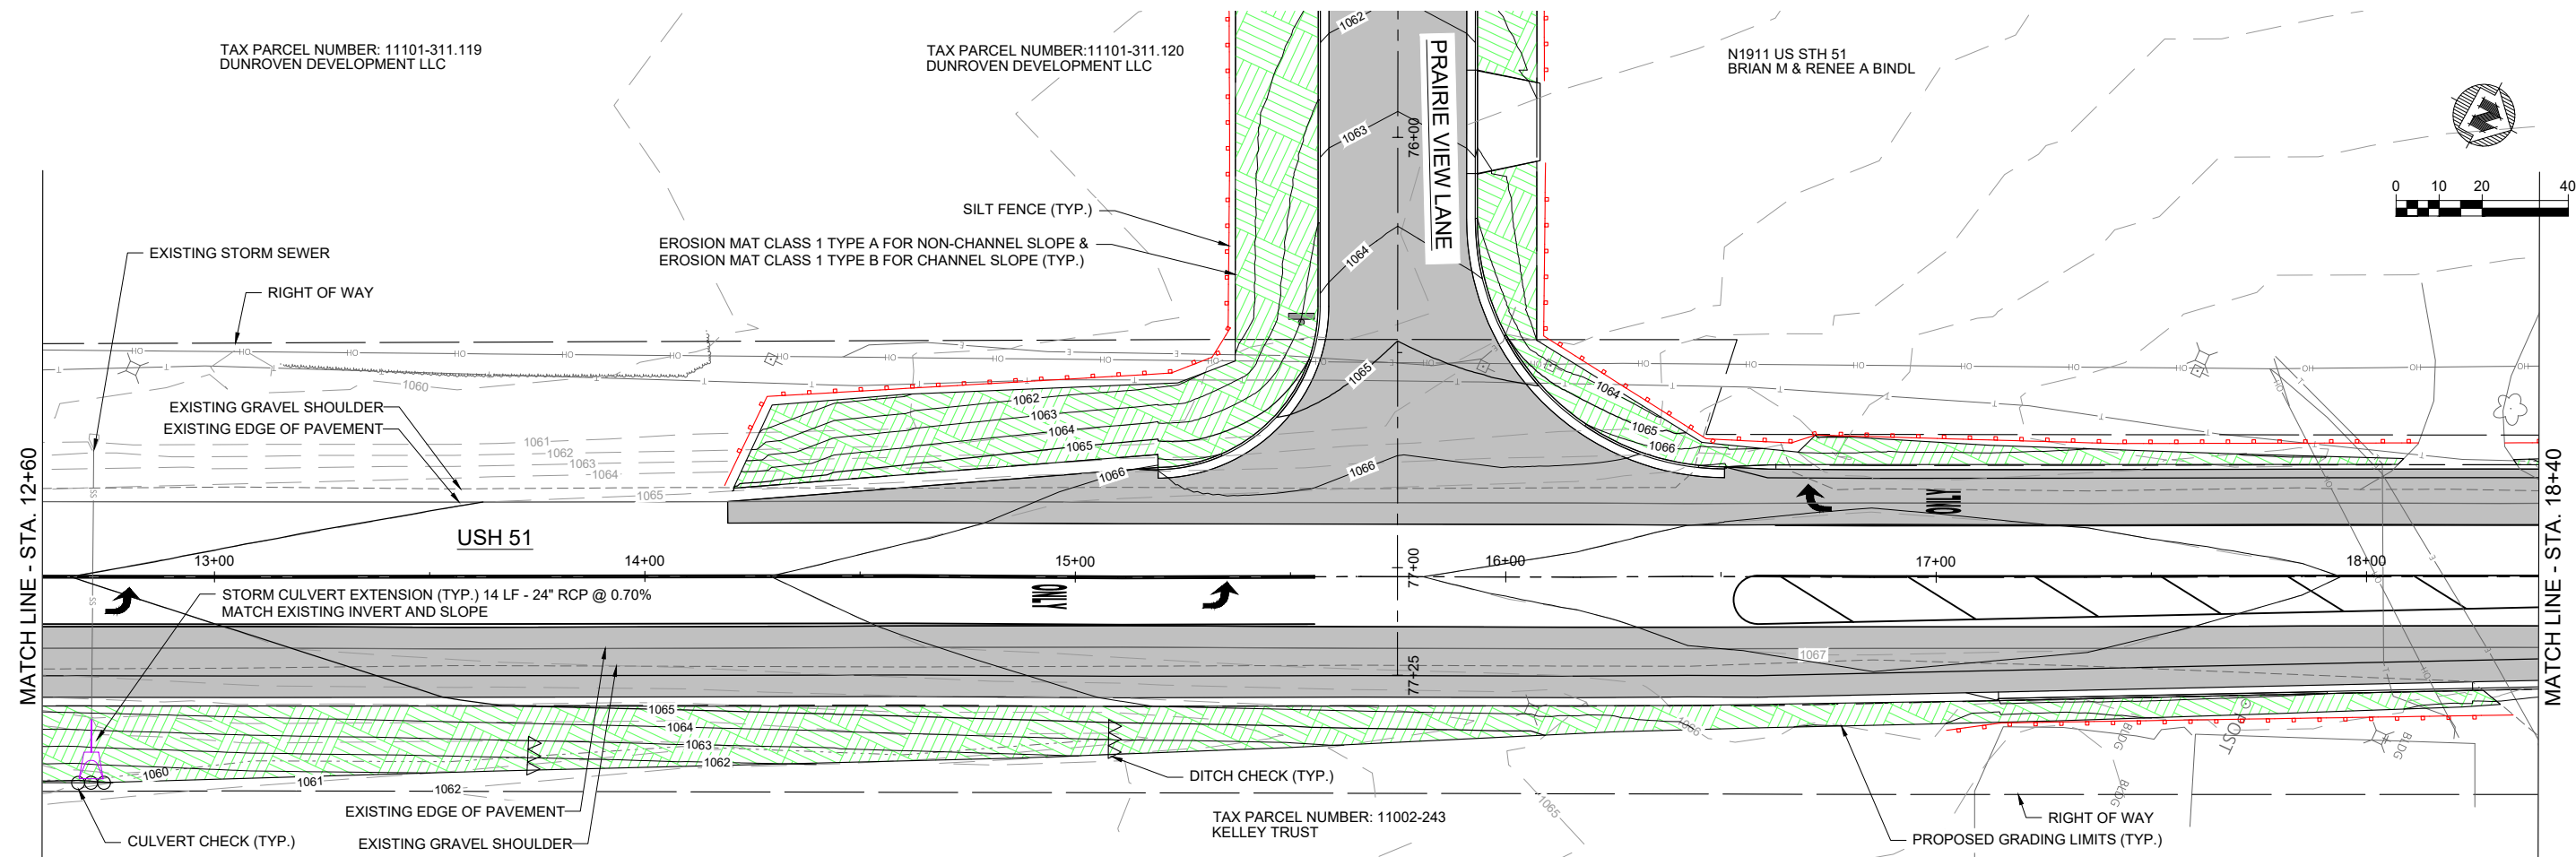




NOTES:


- CONTRACTOR TO MAINTAIN TWO LANES (12' MIN.) OF TRAFFIC DURING CONSTRUCTION.
- CONTRACTOR TO COMPLETE CONSTRUCTION IN TWO PHASES, DIVIDED BY THE NORTH AND SOUTH SHOULDER WORK AND LANE WIDENING.
- CONTRACTOR SHALL REFER TO THE FOLLOWING WISDOT STANDARD DETAIL DRAWINGS FOR TRAFFIC CONTROL DURING CONSTRUCTION:
  - 15C2
  - 15C3 DETAIL 1
  - 15C4
  - 15D26
  - 15D28
  - 15D40-06D
  - 15D28-04 (FOR DELMONTE RD CLOSURE)
- CONTRACTOR TO FOLLOW RESTRICTIONS PROVIDED BY WISDOT STANDARD SPEC 104.6.1.2.3 DROP-OFF PROTECTION THROUGHOUT CONSTRUCTION. AFTER 72 HOURS OF CONSTRUCTION, BEFORE A WEEKEND, OR BEFORE A HOLIDAY, CONTRACTOR MUST INSTALL A 3:1 SLOPE OFF THE EDGE FOR ANY DROPOFFS GREATER THAN 2"
- ONCE ROAD EXTENSION CONSTRUCTION HAS BEEN FINISHED, CONTRACTOR TO MAINTAIN ONE LANE OF TRAFFIC WHILE PLACING PAVEMENT MARKINGS
- CONTRACTOR SHALL REFER TO THE FOLLOWING WISDOT STANDARD DETAIL DRAWING FOR TRAFFIC CONTROL DURING PAVEMENT MARKINGS
  - 15C12

CONSTRUCTION:


- SAWCUT EXISTING PAVEMENT
- REMOVE EXISTING PAVEMENT MARKINGS
- BASE PREPARATION FOR PAVEMENT/SHOULDER WIDENING
- ASSOCIATED GRADING DUE TO WIDENING
- HMA SURFACE AND BINDER FOR EXTENDED ROAD WIDTH
- INSTALL PAVEMENT MARKINGS

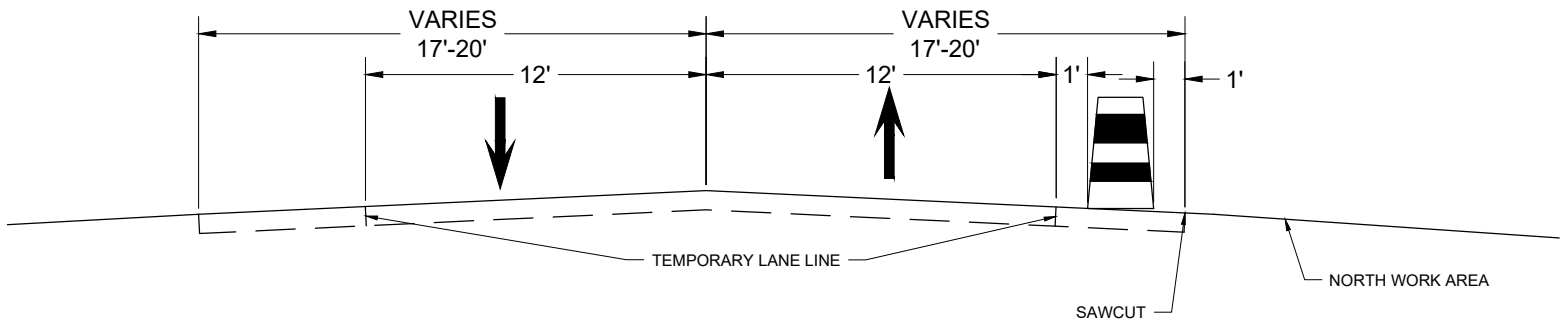


TRAFFIC CONTROL TYPICAL SECTION - STAGE 1

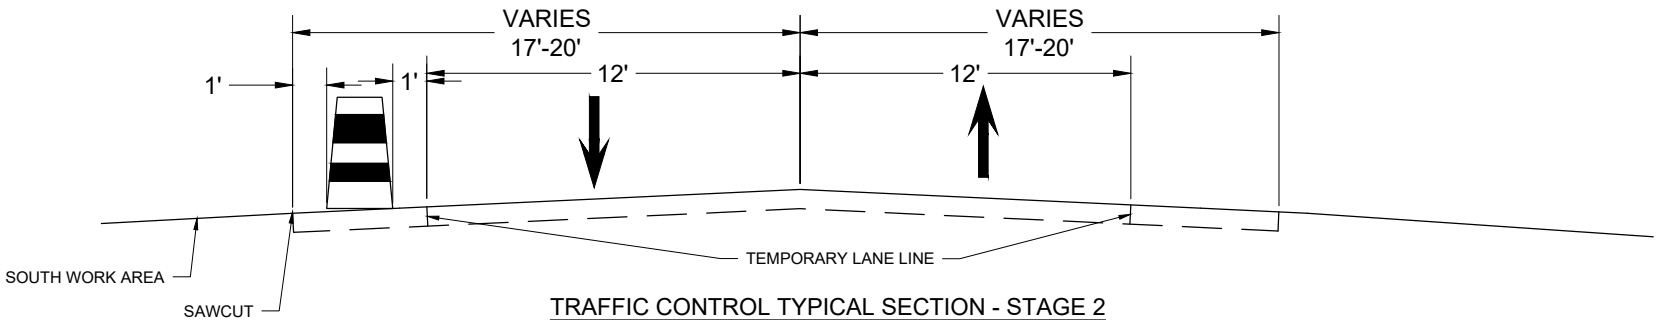

TRAFFIC CONTROL TYPICAL SECTION - STAGE 2

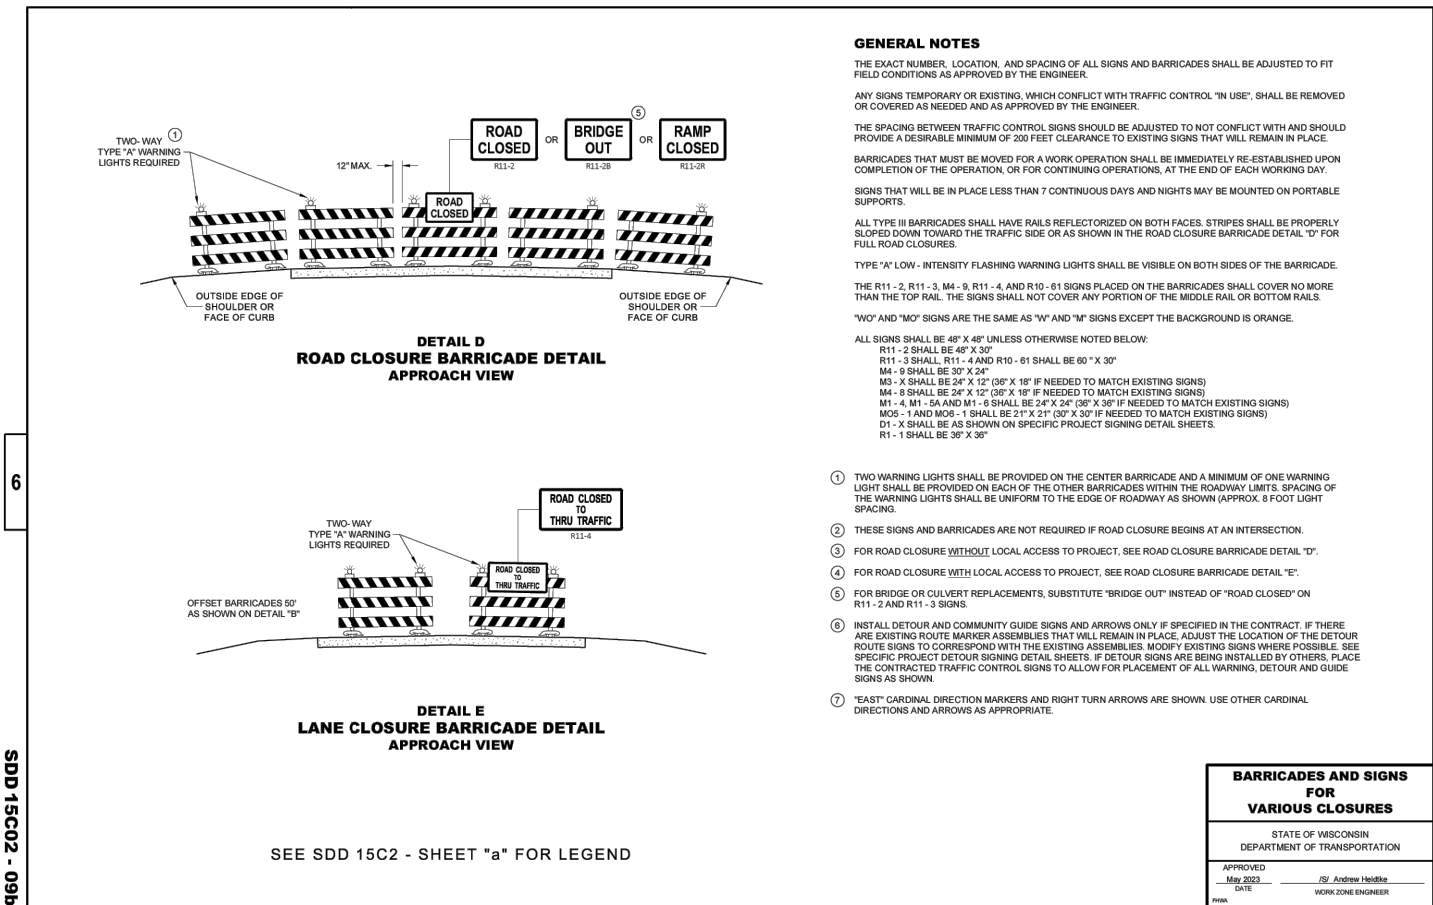

SDD 15C26 End-of-Roadway Signing

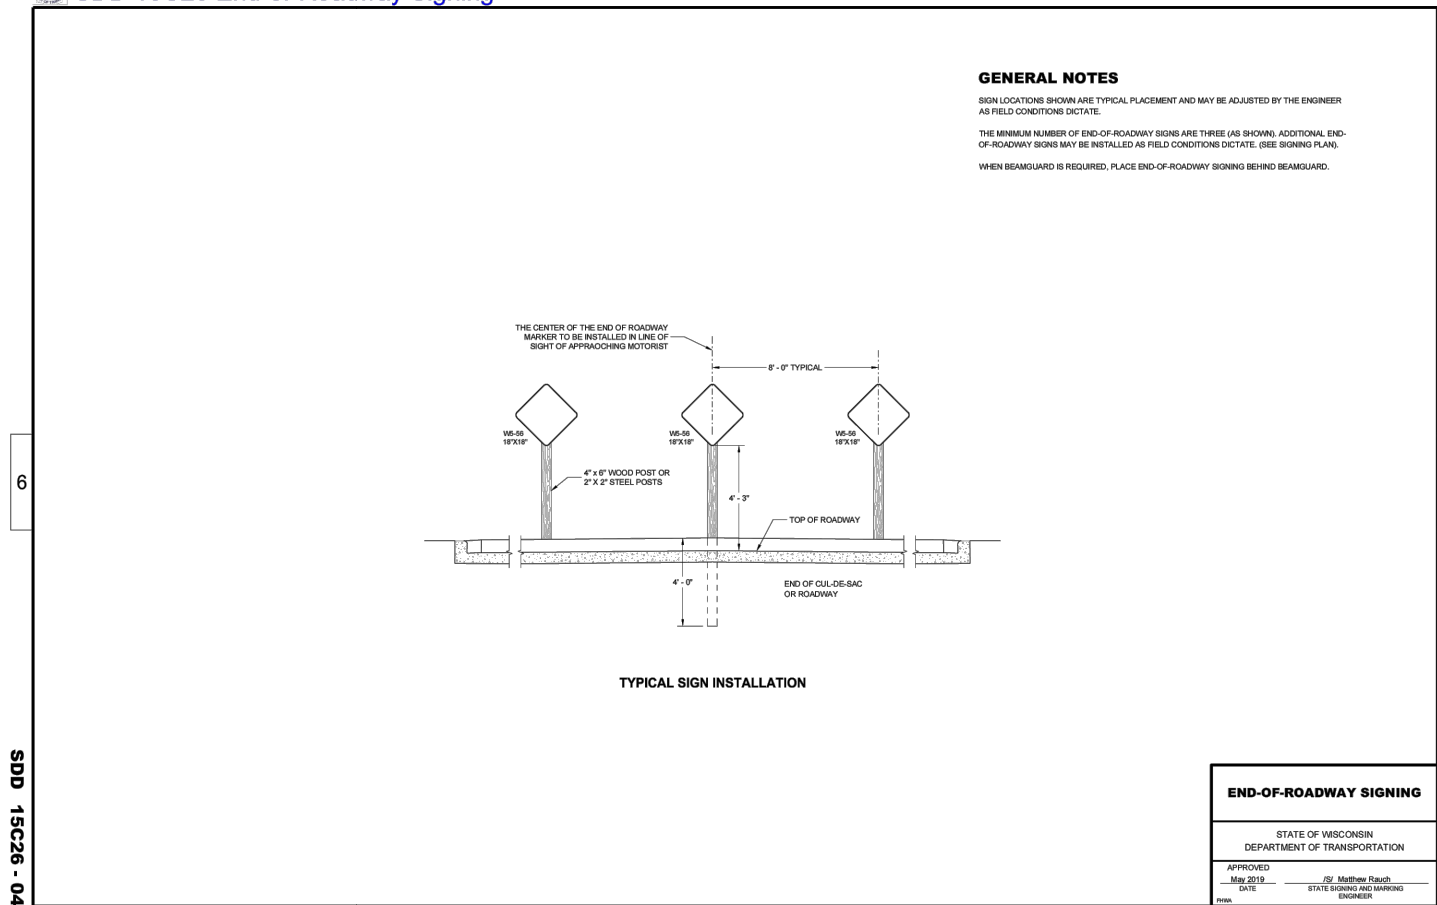

| PROJECT DATE: | DRAWN BY:    | TAM | NO. | DATE        | REVISION       | BY  |
|---------------|--------------|-----|-----|-------------|----------------|-----|
|               | DESIGNED BY: | TAM | 2   | 07/28/2025  | DOT COMMENTS 2 | EAG |
|               | CHECKED BY:  | TAM | 3   | 08/08/2025  | DOT COMMENTS 3 | EAG |
|               |              | TAM | 4   | 08/019/2025 | DOT COMMENTS 4 | EAG |

PLOT DATE: 8/19/2025 10:48 AM, G:\21217572\1757000\CADD\C3D\Traffic and HWY 51 Improvements\HWY 51 Improvements\Construction Documents\21757000 TRAFFIC CONTROL PLANS.dwg







ENGINEERING | ARCHITECTURE | SURVEYING  
FUNDING | PLANNING | ENVIRONMENTAL  
1702 Pankratz St Madison, WI 53704  
(608) 242-7779 www.msa-ps.com  
© MSA Professional Services, Inc.

PRAIRIE VIEW PHASE 4 HWY 51 IMPROVEMENTS  
VILLAGE OF ARLINGTON  
COLUMBIA COUNTY, WISCONSIN

TRAFFIC CONTROL PLANS - DETAILS

PROJECT NO.  
21757000  
SHEET  
ST5

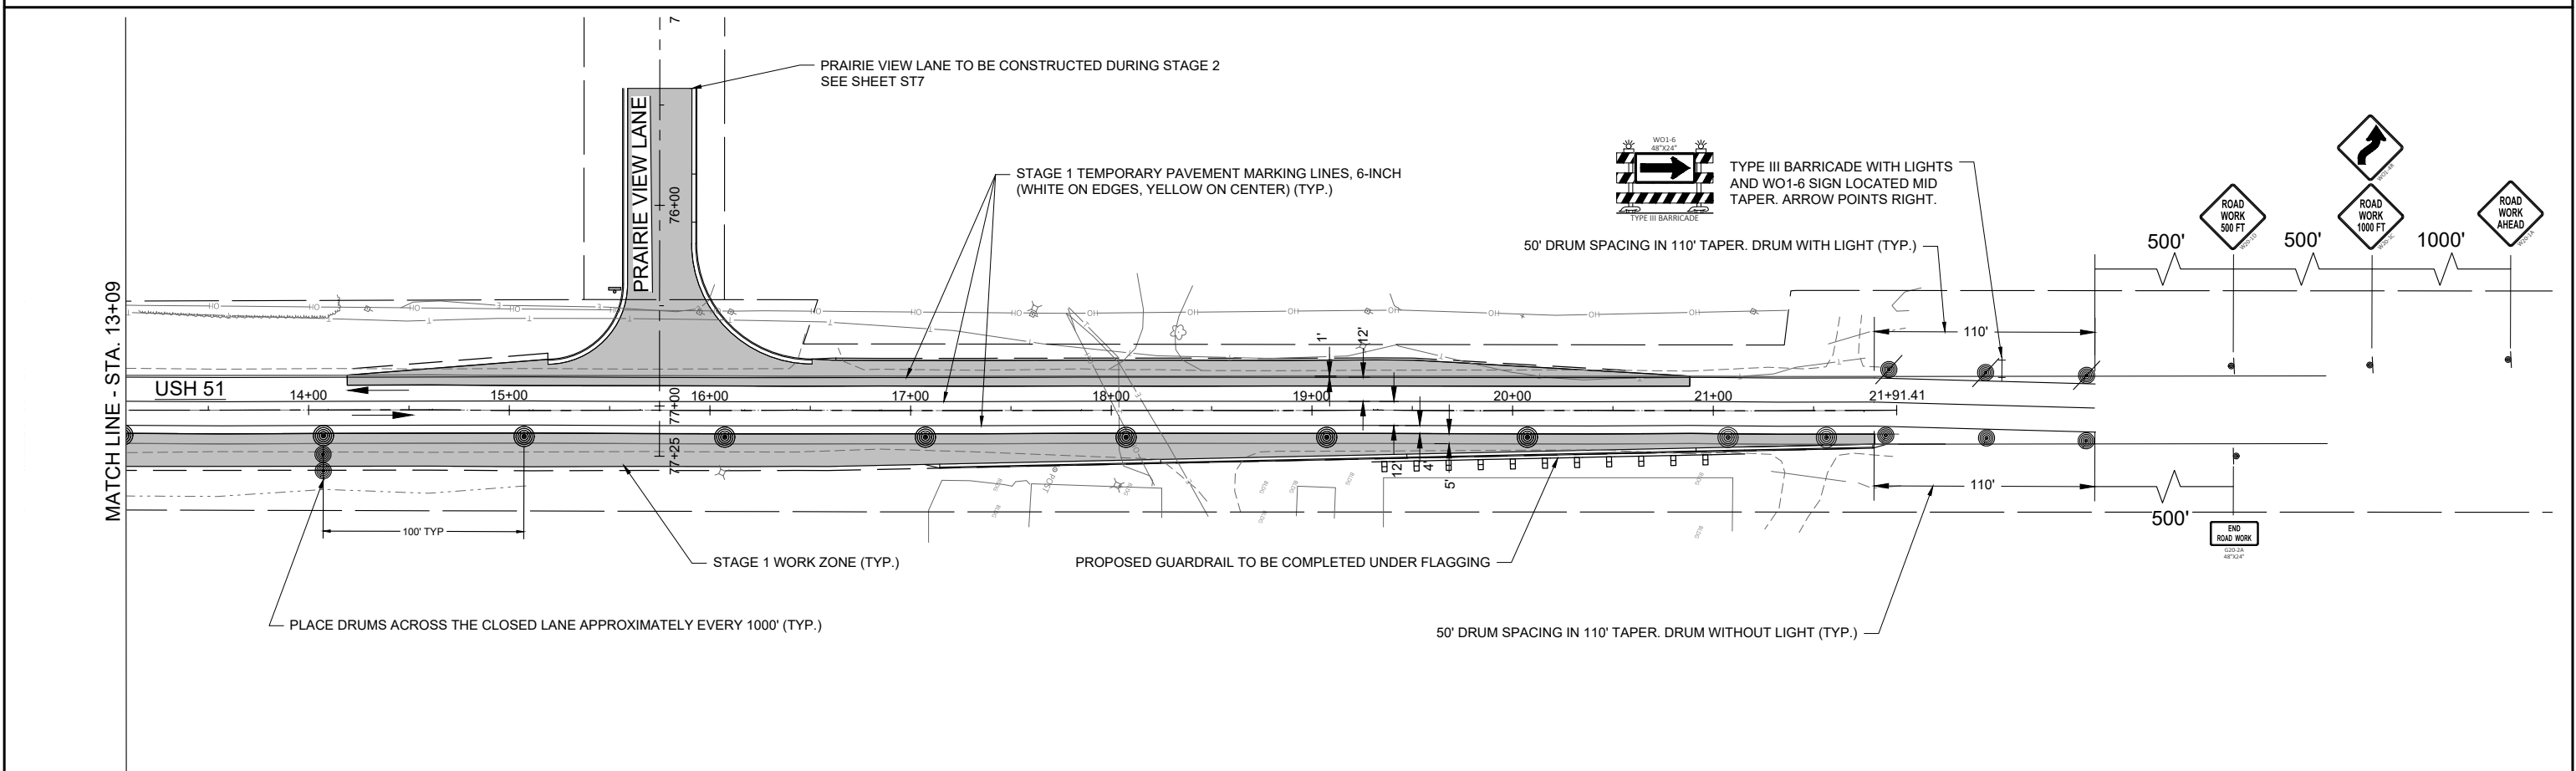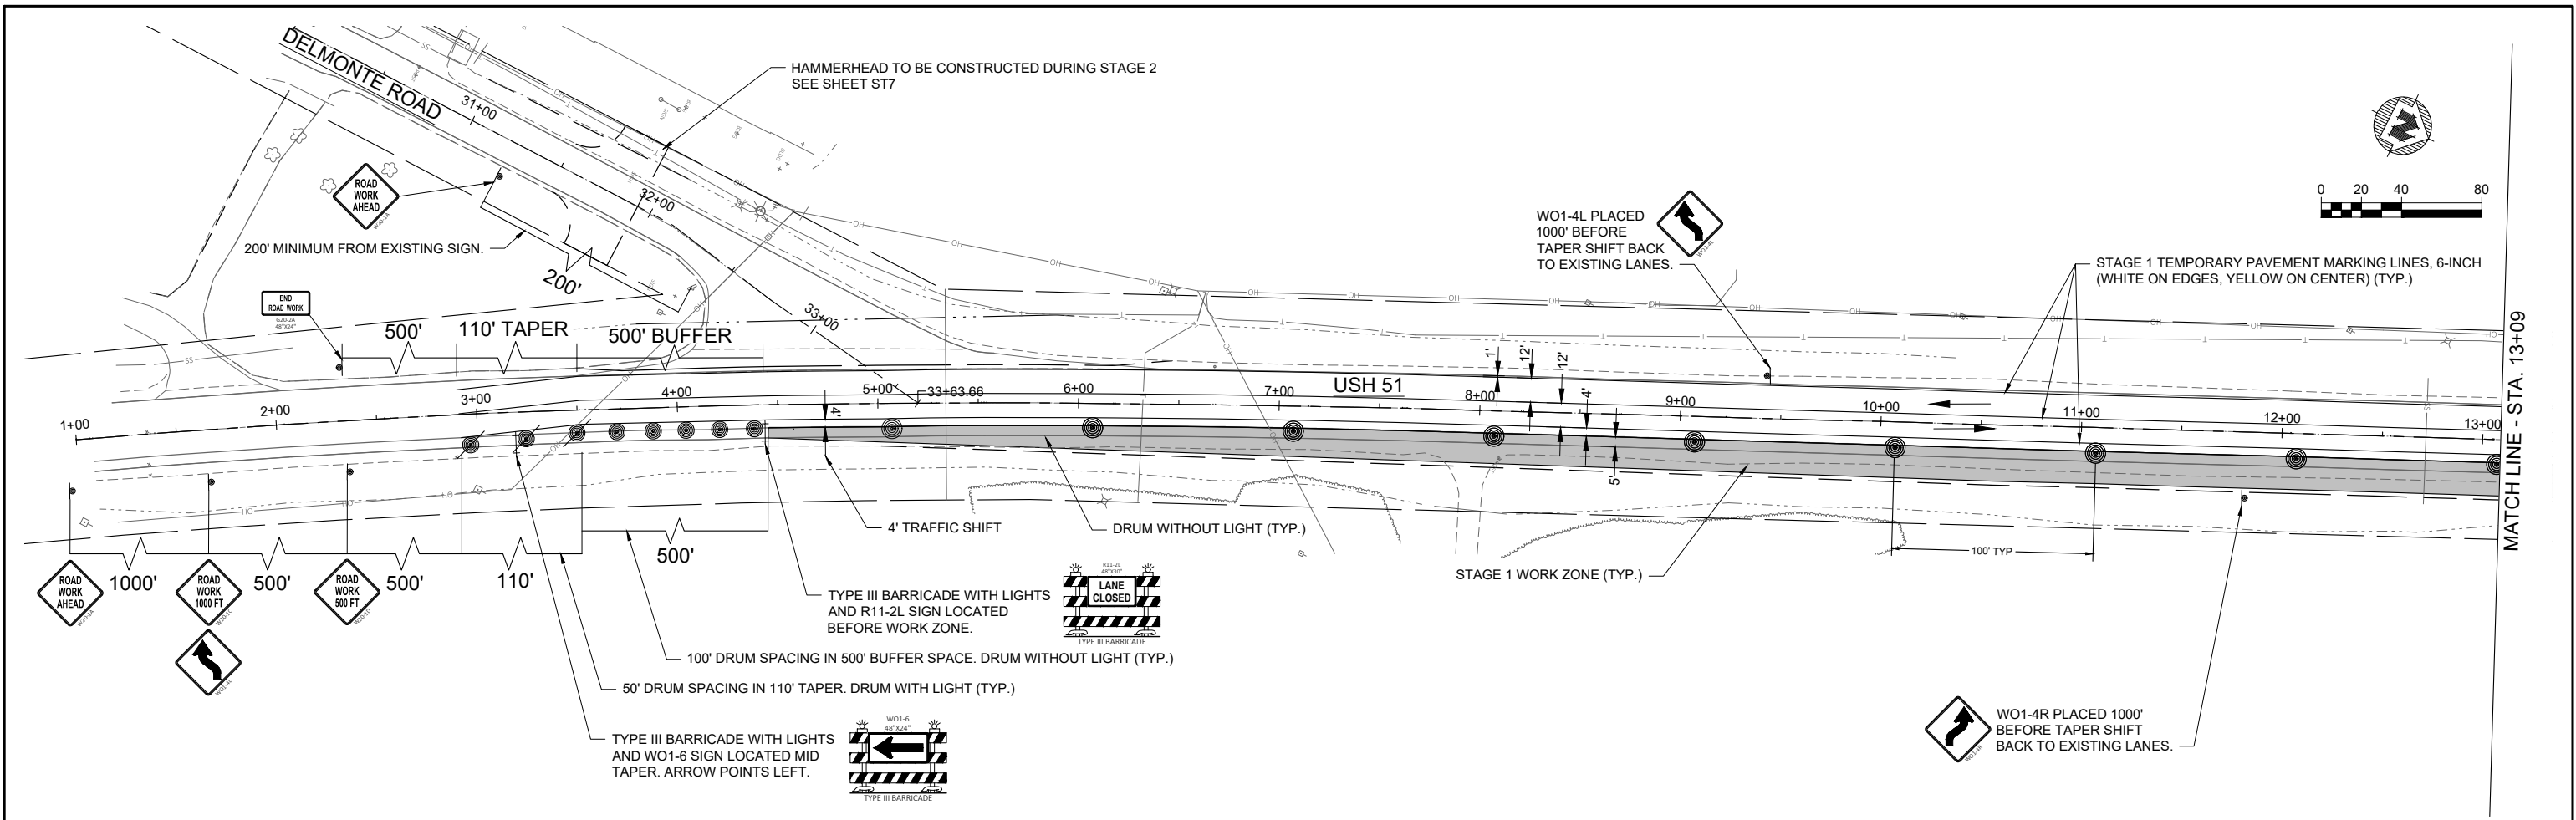

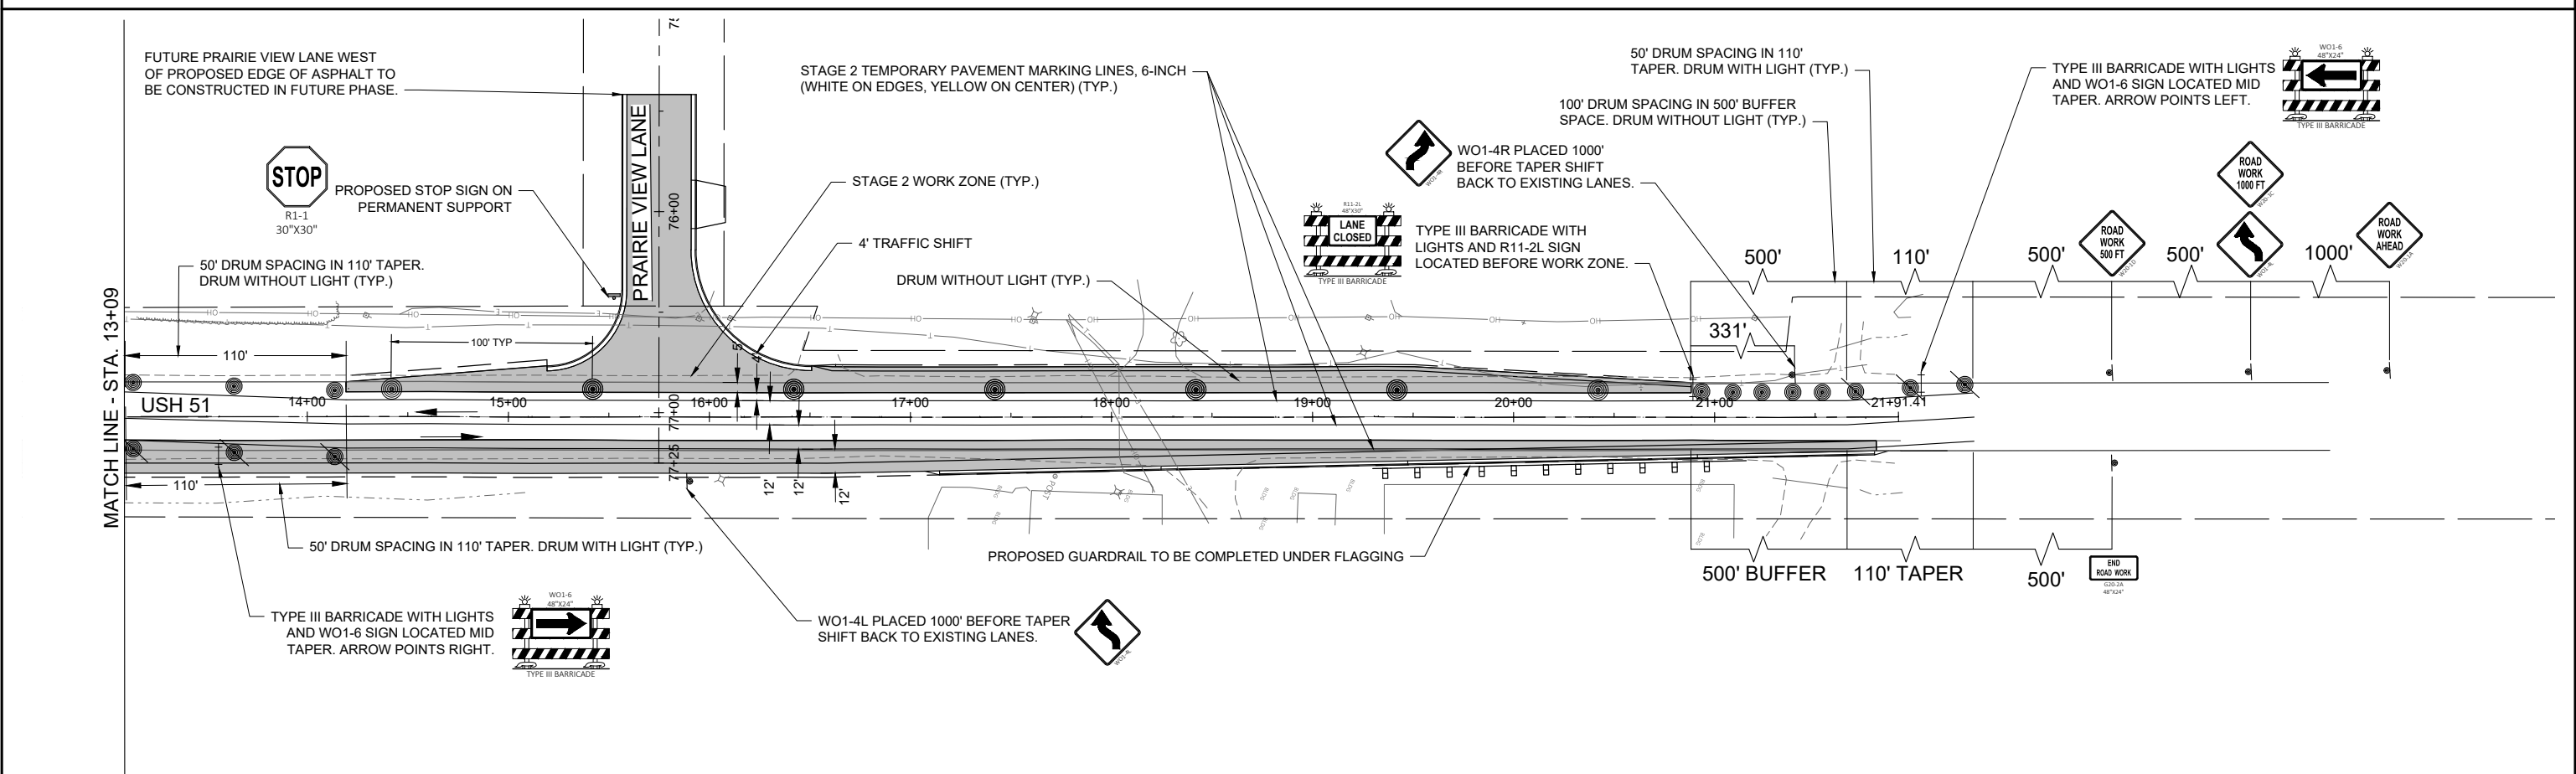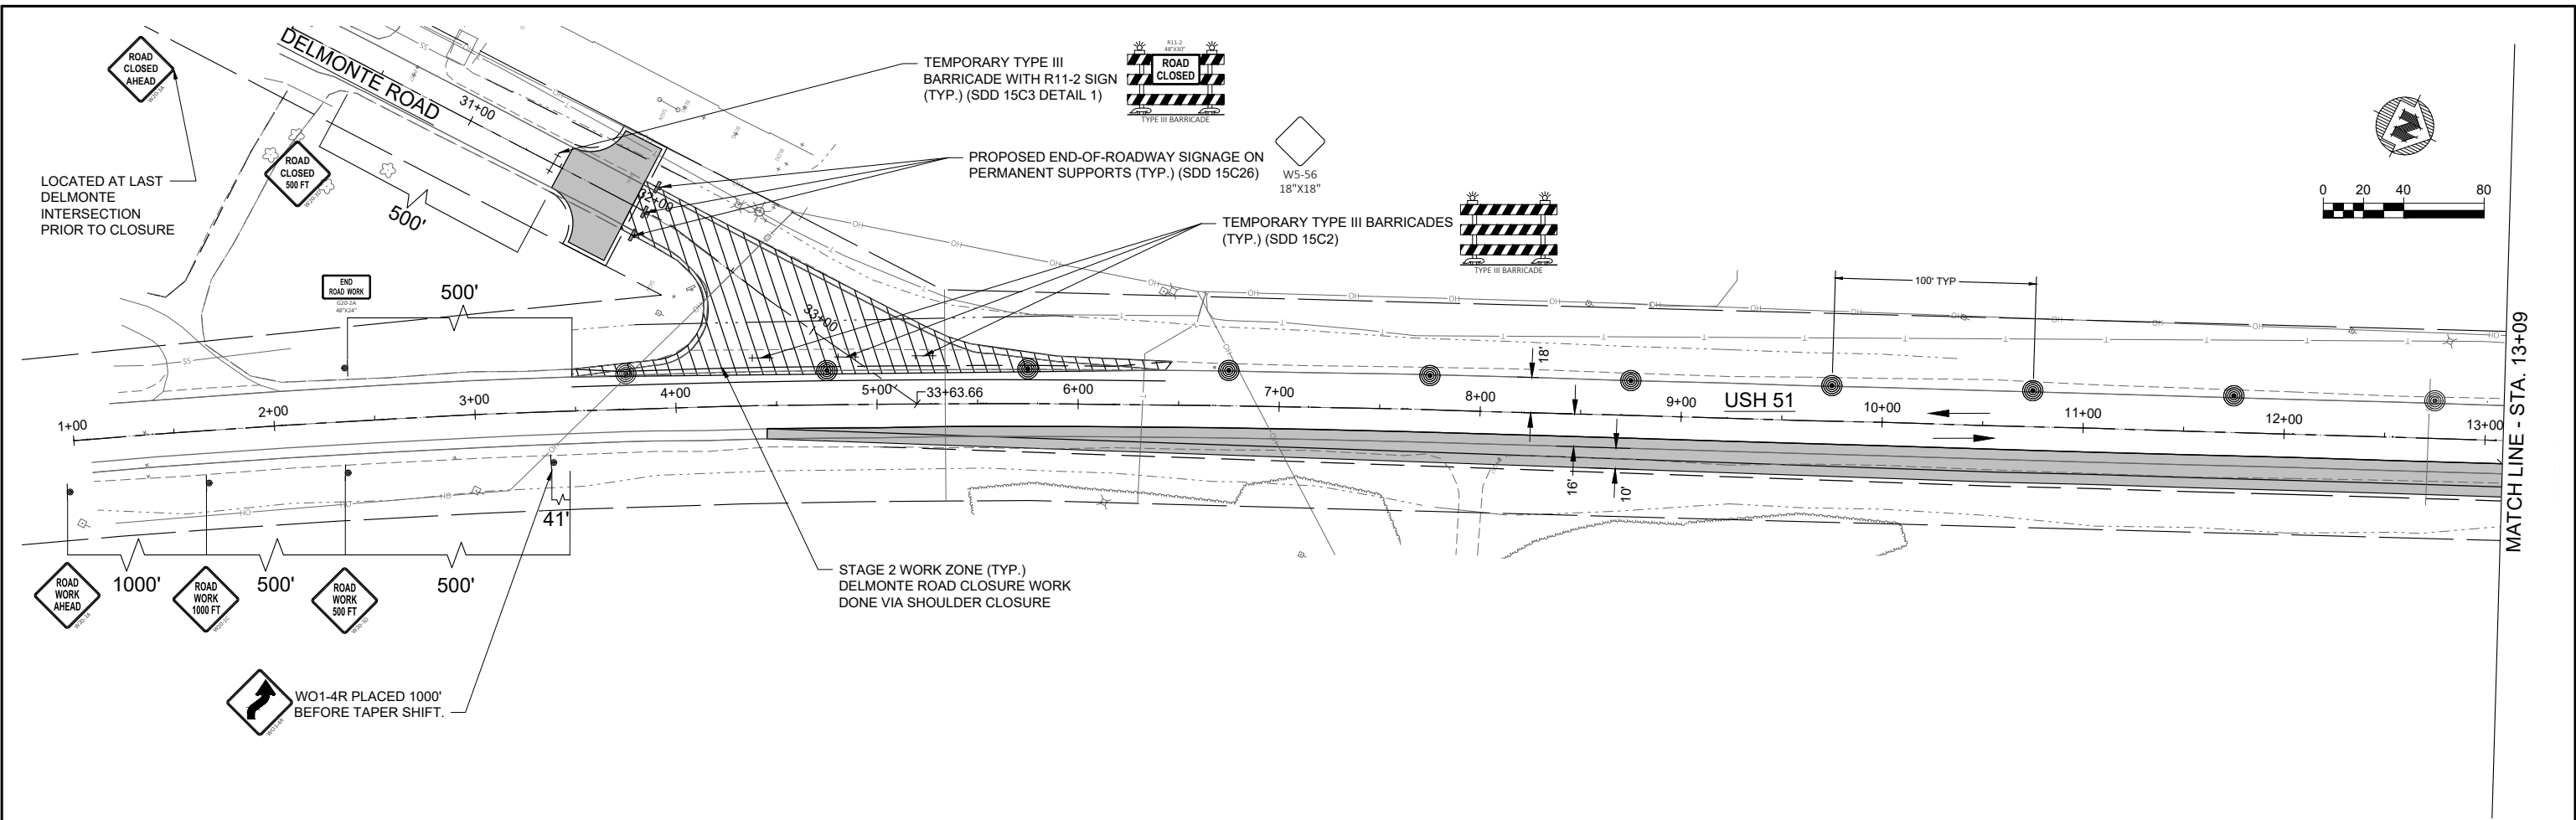

|   |  |              |     |      |            |                |  |     |  |
|---|--|--------------|-----|------|------------|----------------|--|-----|--|
|   |  | NO.          |     | DATE |            | REVISION       |  | BY  |  |
| PROJECT DATE:   |  | DRAWN BY:    | TAM | 2    | 07/28/2025 | DOT COMMENTS 2 |  | EAG |  |
|   |  | DESIGNED BY: | TAM | 3    | 08/08/2025 | DOT COMMENTS 3 |  | EAG |  |
|   |  | CHECKED BY:  | TAM | 4    | 08/01/2025 | DOT COMMENTS 4 |  | EAG |  |
| PLOT DATE: 8/19/2025 10:48 AM, G:\212175\21757000\CADD\C3D\Traffic and HWY 51 Improvements\HWY 51 Improvements\Construction Documents\21757000 TRAFFIC CONTROL PLANS.dwg |  |              |     |      |            |                |  |     |  |

PRELIMINARY



ENGINEERING | ARCHITECTURE | SURVEYING  
FUNDING | PLANNING | ENVIRONMENTAL

www.msa-ps.com



© MSA Professional Services, Inc.

PRAIRIE VIEW PHASE 4 HWY 51 IMPROVEMENTS  
VILLAGE OF ARLINGTON  
COLUMBIA COUNTY, WISCONSIN

TRAFFIC CONTROL PLANS - STAGE 2

PROJECT NO.  
21757000

SHEET  
ST7

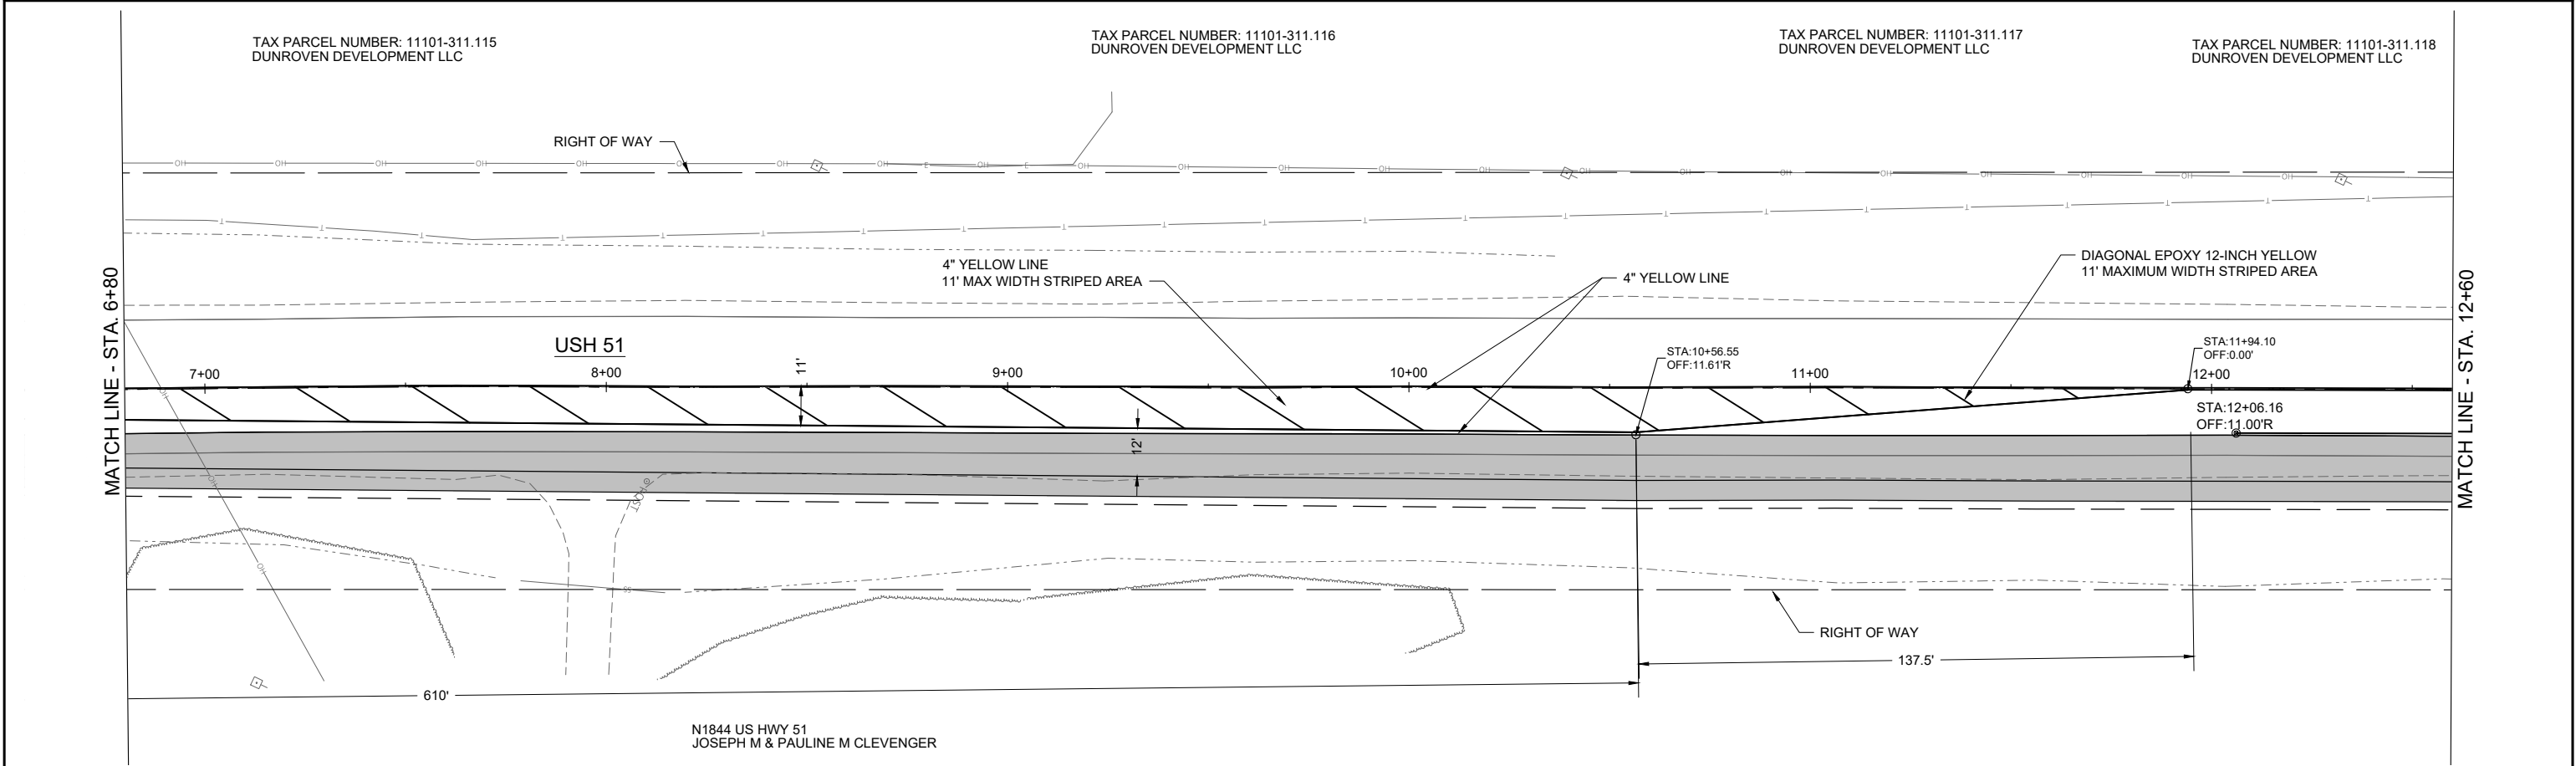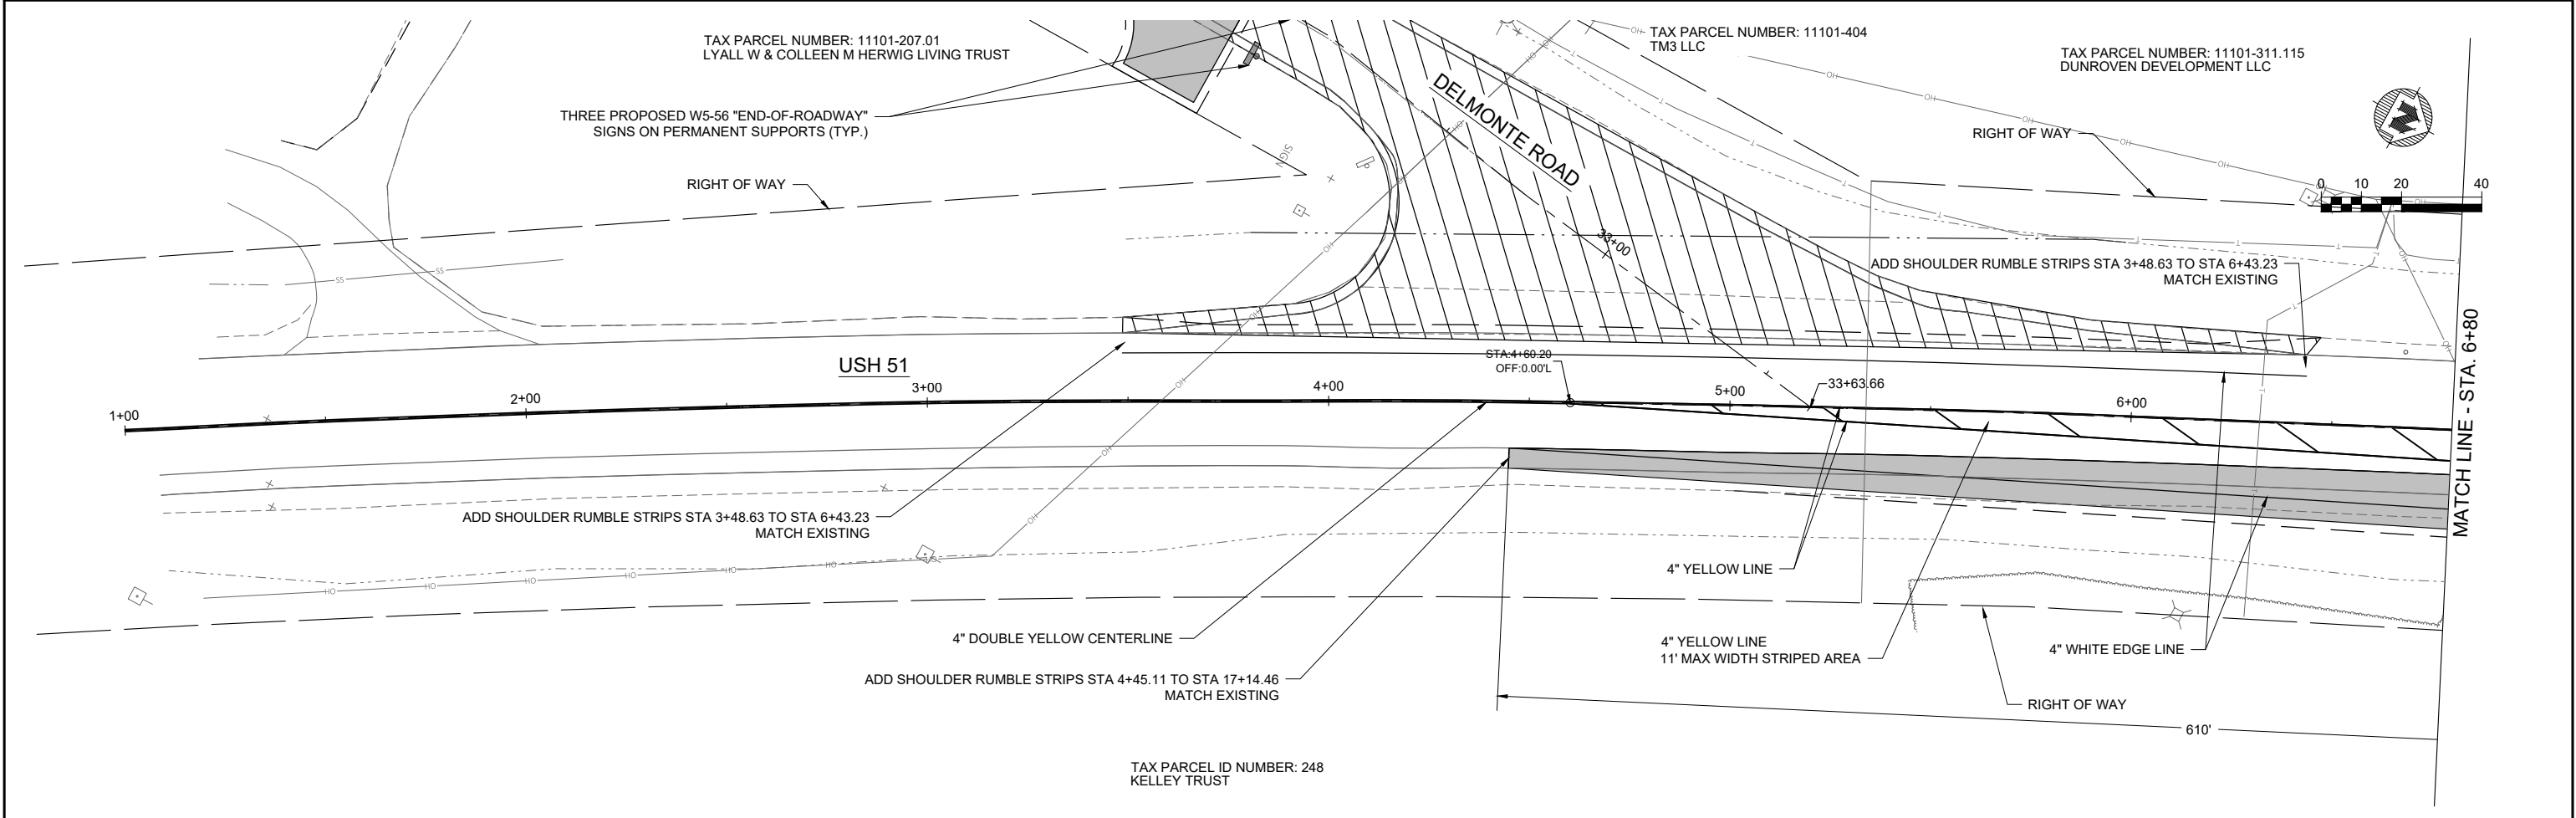

|                 |                  |       |                 |                |         |
|-----------------|------------------|-------|-----------------|----------------|---------|
| PROJECT DATE: . | DRAWN BY: TAM    | NO. 2 | DATE 07/28/2025 | REVISION: 1    | BY: EAG |
|                 | DESIGNED BY: TAM | 3     | 08/08/2025      | DOT COMMENTS 2 | EAG     |
|                 | CHECKED BY: TAM  | 4     | 08/019/2025     | DOT COMMENTS 3 | EAG     |
|                 |                  |       |                 | DOT COMMENTS 4 |         |

PLOT DATE: 8/19/2025 10:48 AM, G:\2121757\21757000\CADD\C3D\Traffic and HWY 51 Improvements\HWY 51 Improvements\Construction Documents\21757000 PAVEMENT MARKINGS.dwg

PRELIMINARY



ENGINEERING | ARCHITECTURE | SURVEYING  
FUNDING | PLANNING | ENVIRONMENTAL

www.msa-ps.com

© MSA Professional Services, Inc.



PRAIRIE VIEW PHASE 4 HWY 51 IMPROVEMENTS  
VILLAGE OF ARLINGTON  
COLUMBIA COUNTY, WISCONSIN

PAVEMENT MARKINGS

PROJECT NO:  
21757000

SHEET  
P1



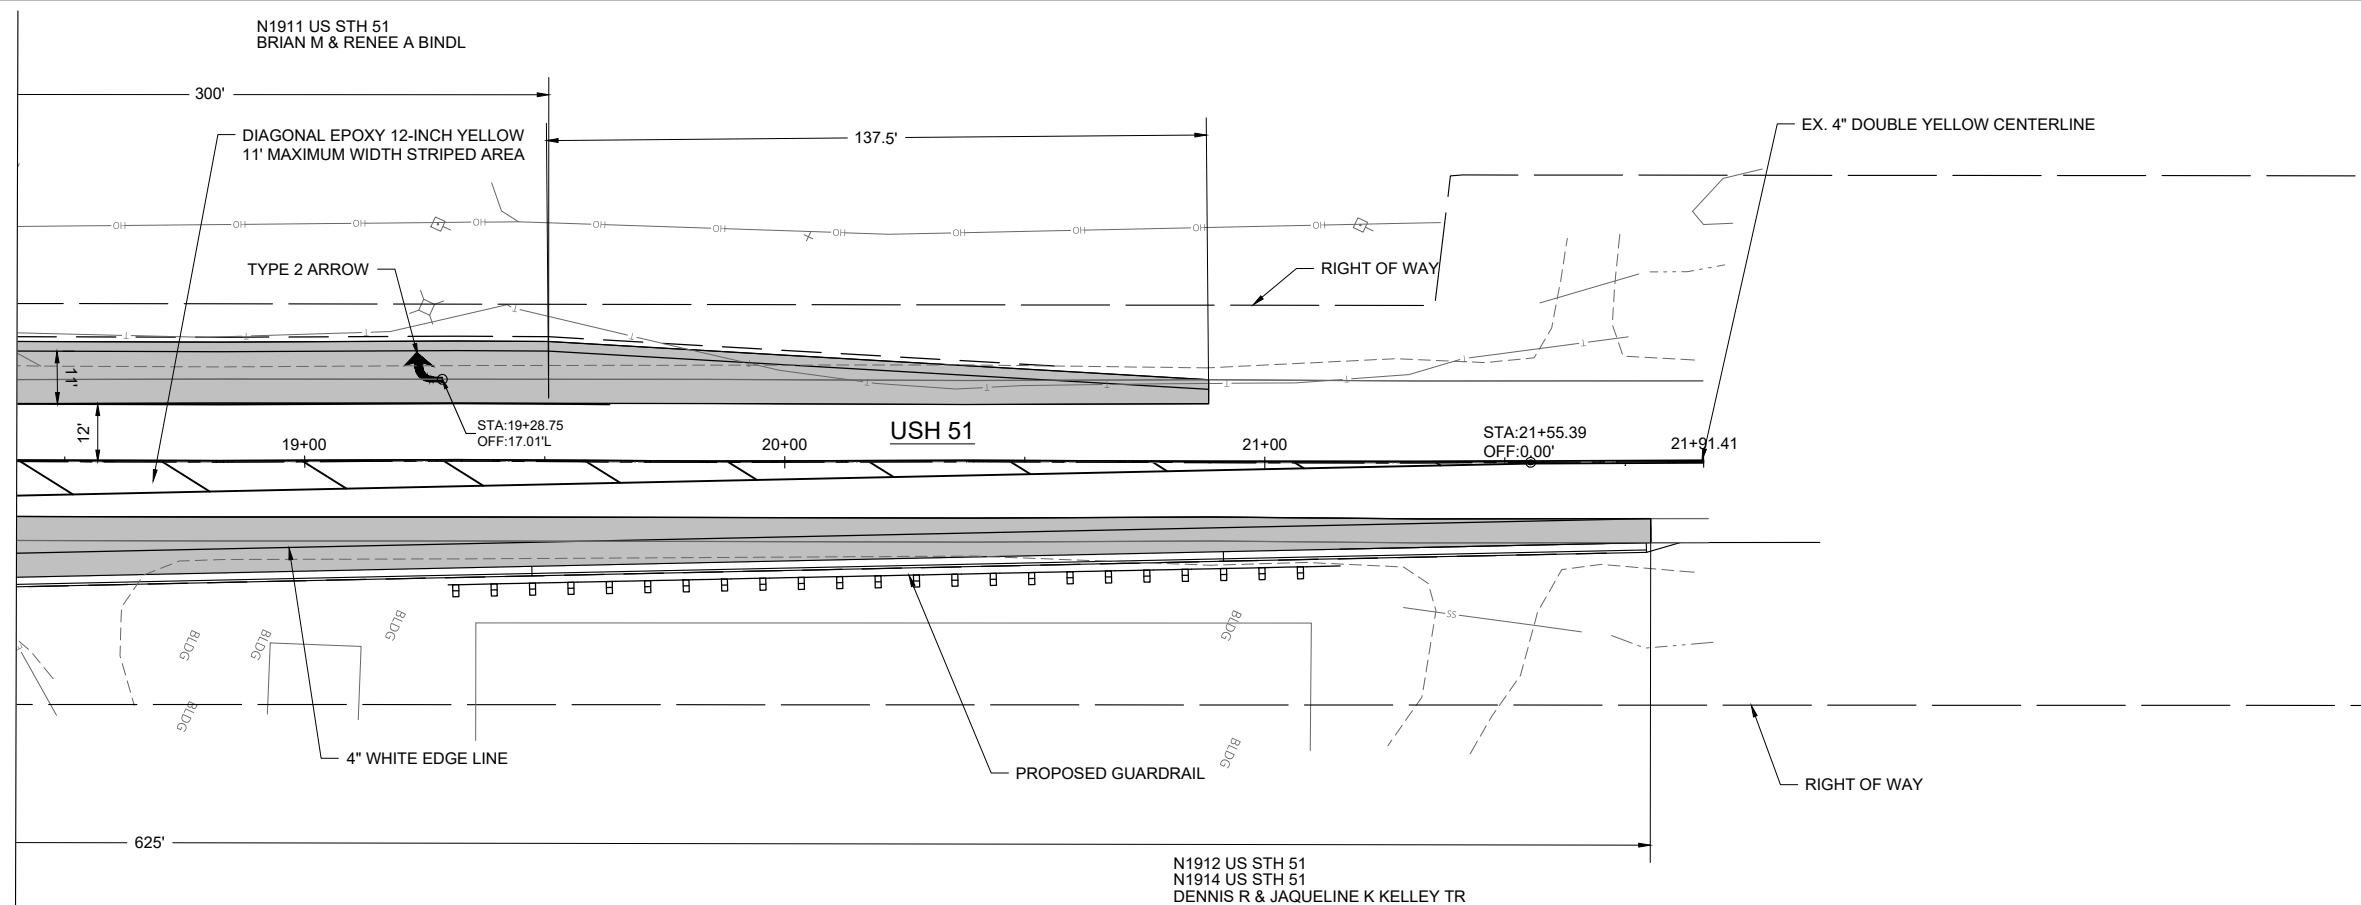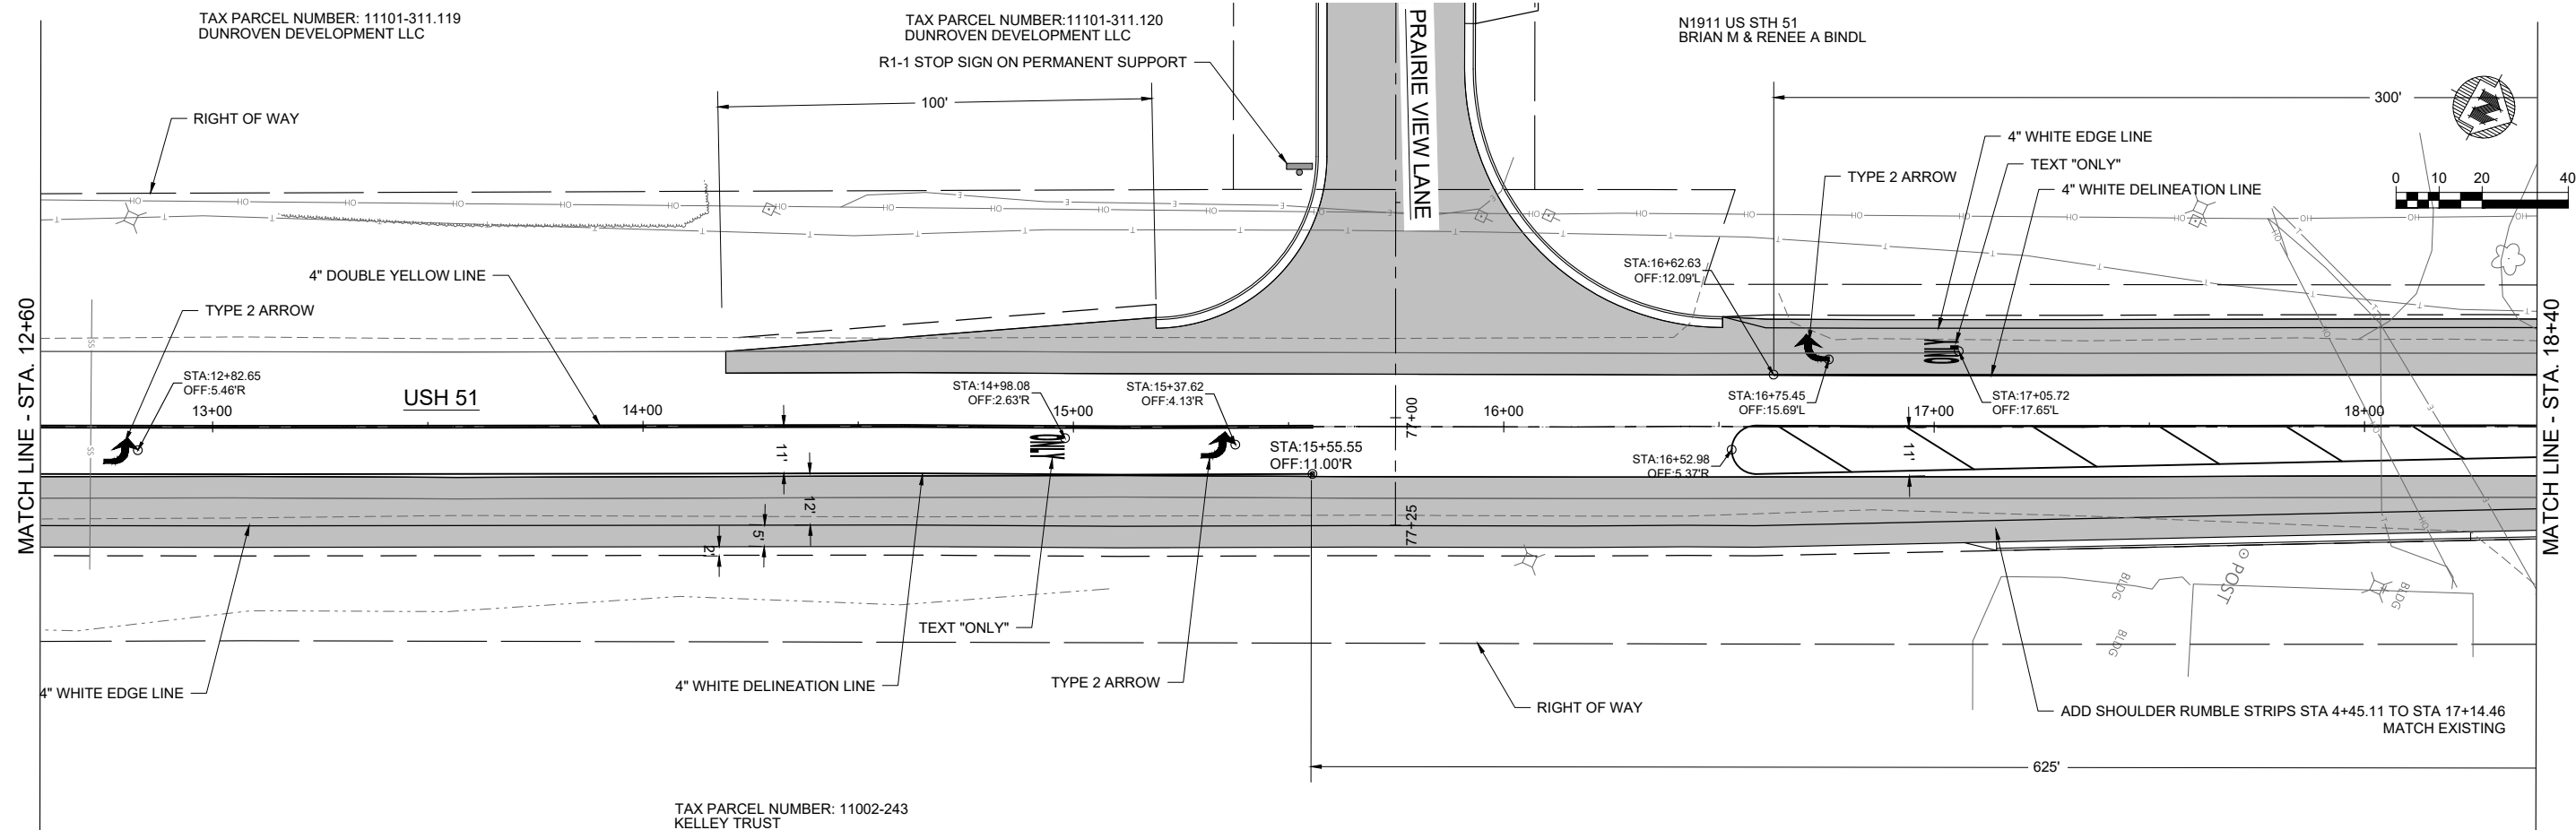

| PROJECT DATE: | DRAWN BY:    | TAM | NO. | DATE        | REVISION       | BY  |
|---------------|--------------|-----|-----|-------------|----------------|-----|
|               | DESIGNED BY: | TAM | 2   | 07/28/2025  | DOT COMMENTS 2 | EAG |
|               | CHECKED BY:  | TAM | 3   | 08/08/2025  | DOT COMMENTS 3 | EAG |
|               |              |     | 4   | 08/019/2025 | DOT COMMENTS 4 | EAG |

PRELIMINARY







ENGINEERING | ARCHITECTURE | SURVEYING  
FUNDING | PLANNING | ENVIRONMENTAL  
www.msa-ps.com  
© MSA Professional Services, Inc.



PRAIRIE VIEW PHASE 4 HWY 51 IMPROVEMENTS  
VILLAGE OF ARLINGTON  
COLUMBIA COUNTY, WISCONSIN

PAVEMENT MARKINGS



PROJECT NO.  
21757000  
SHEET  
P2

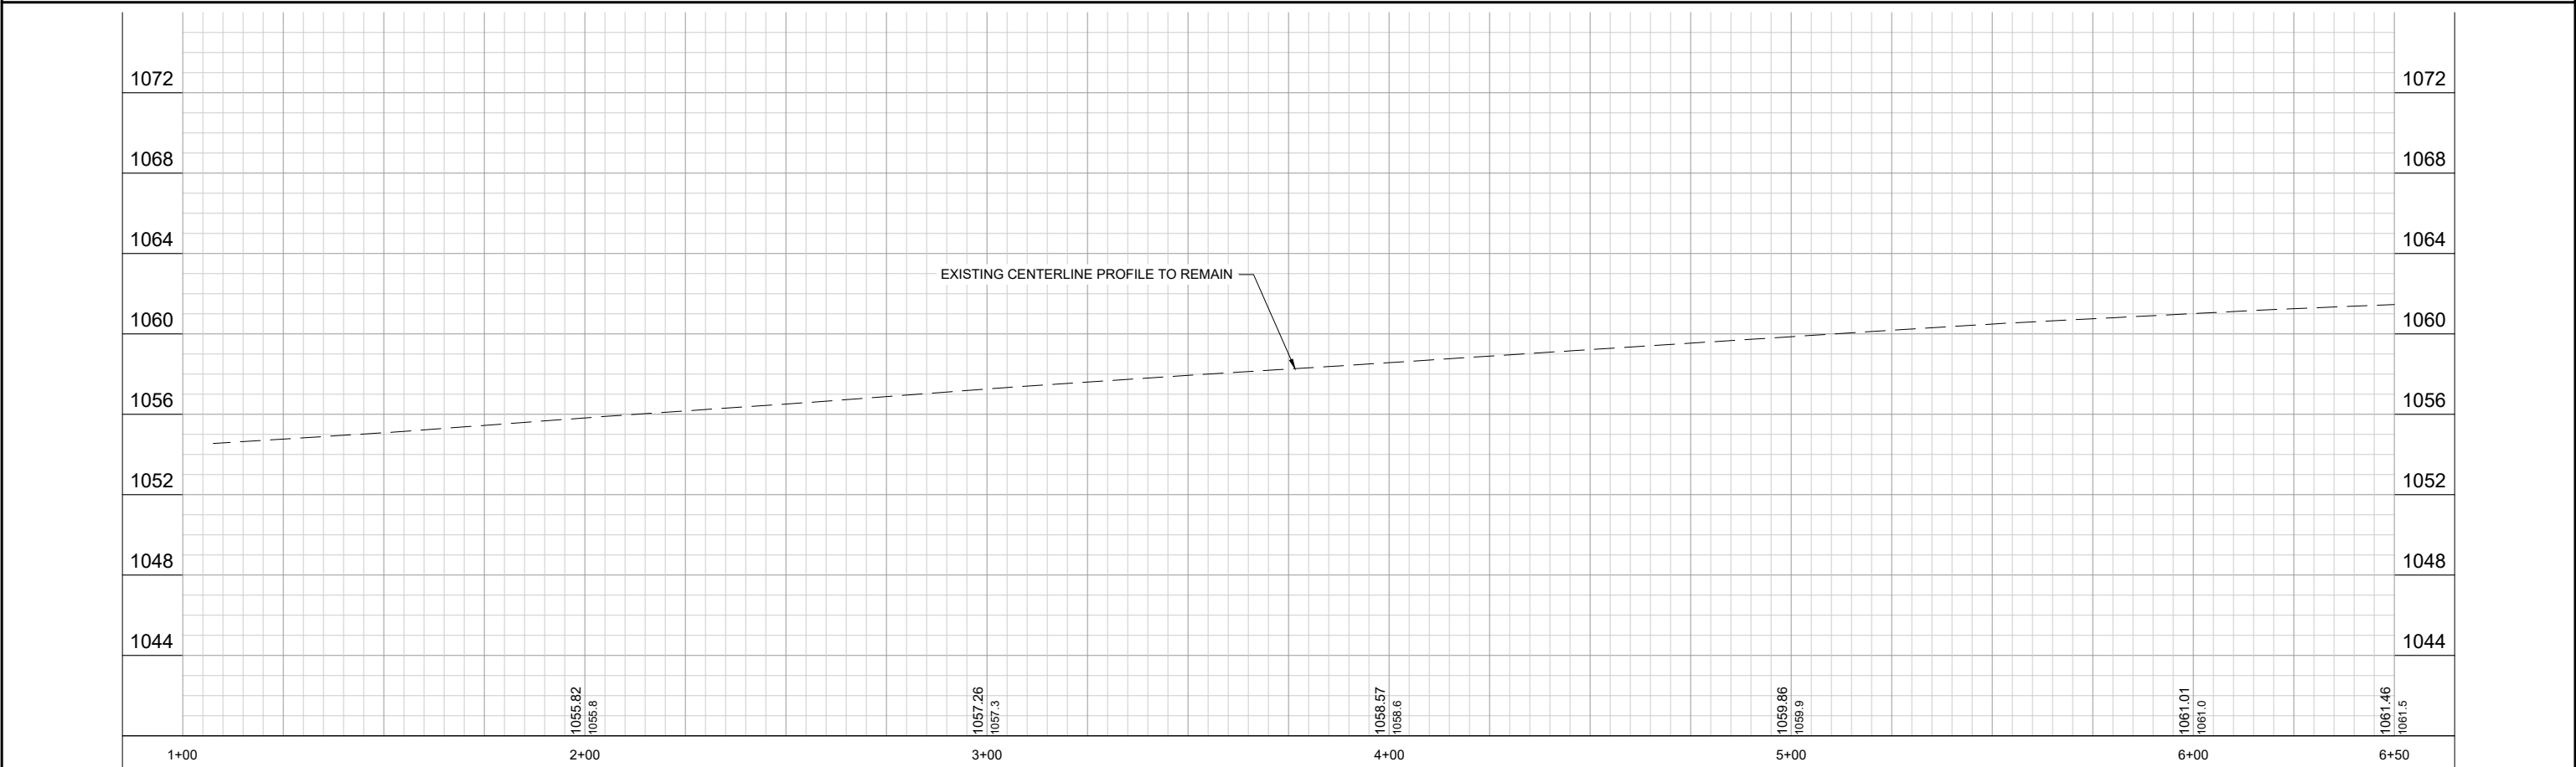
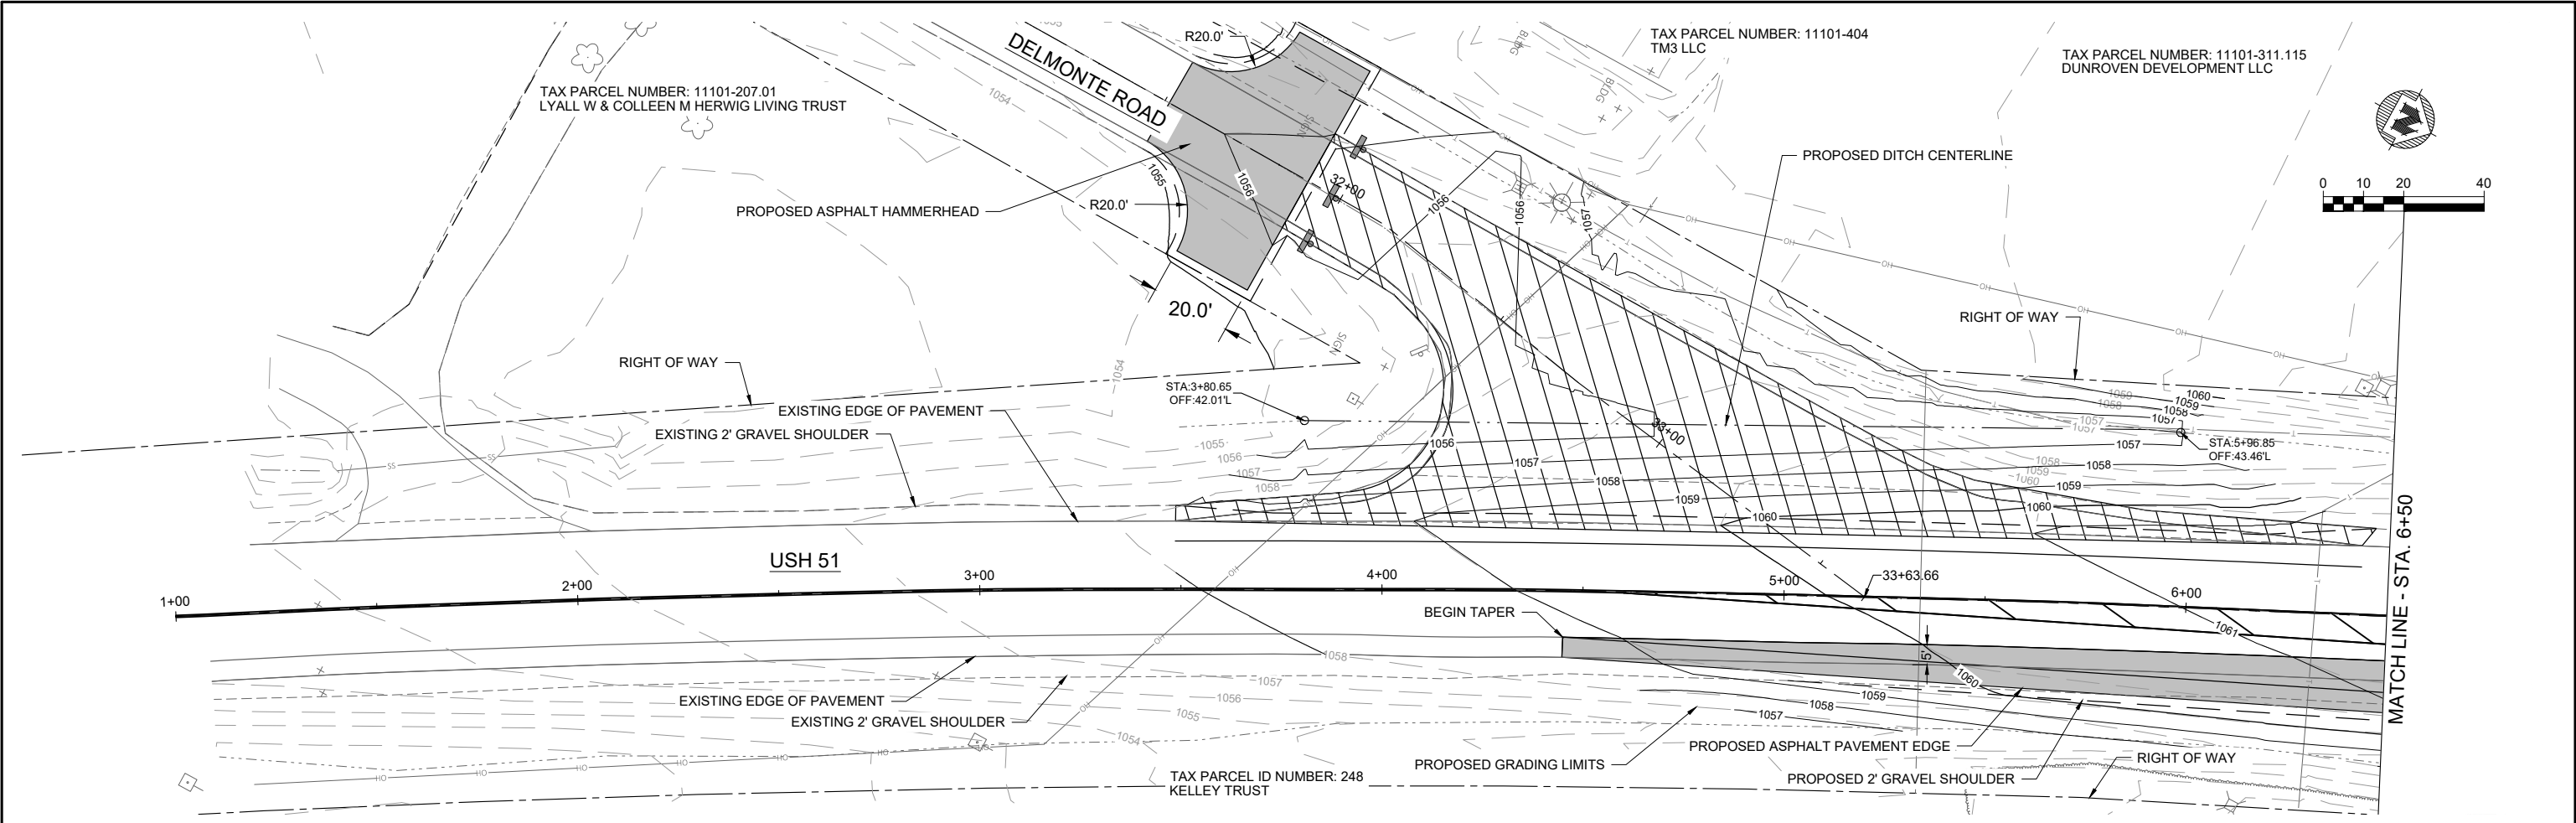


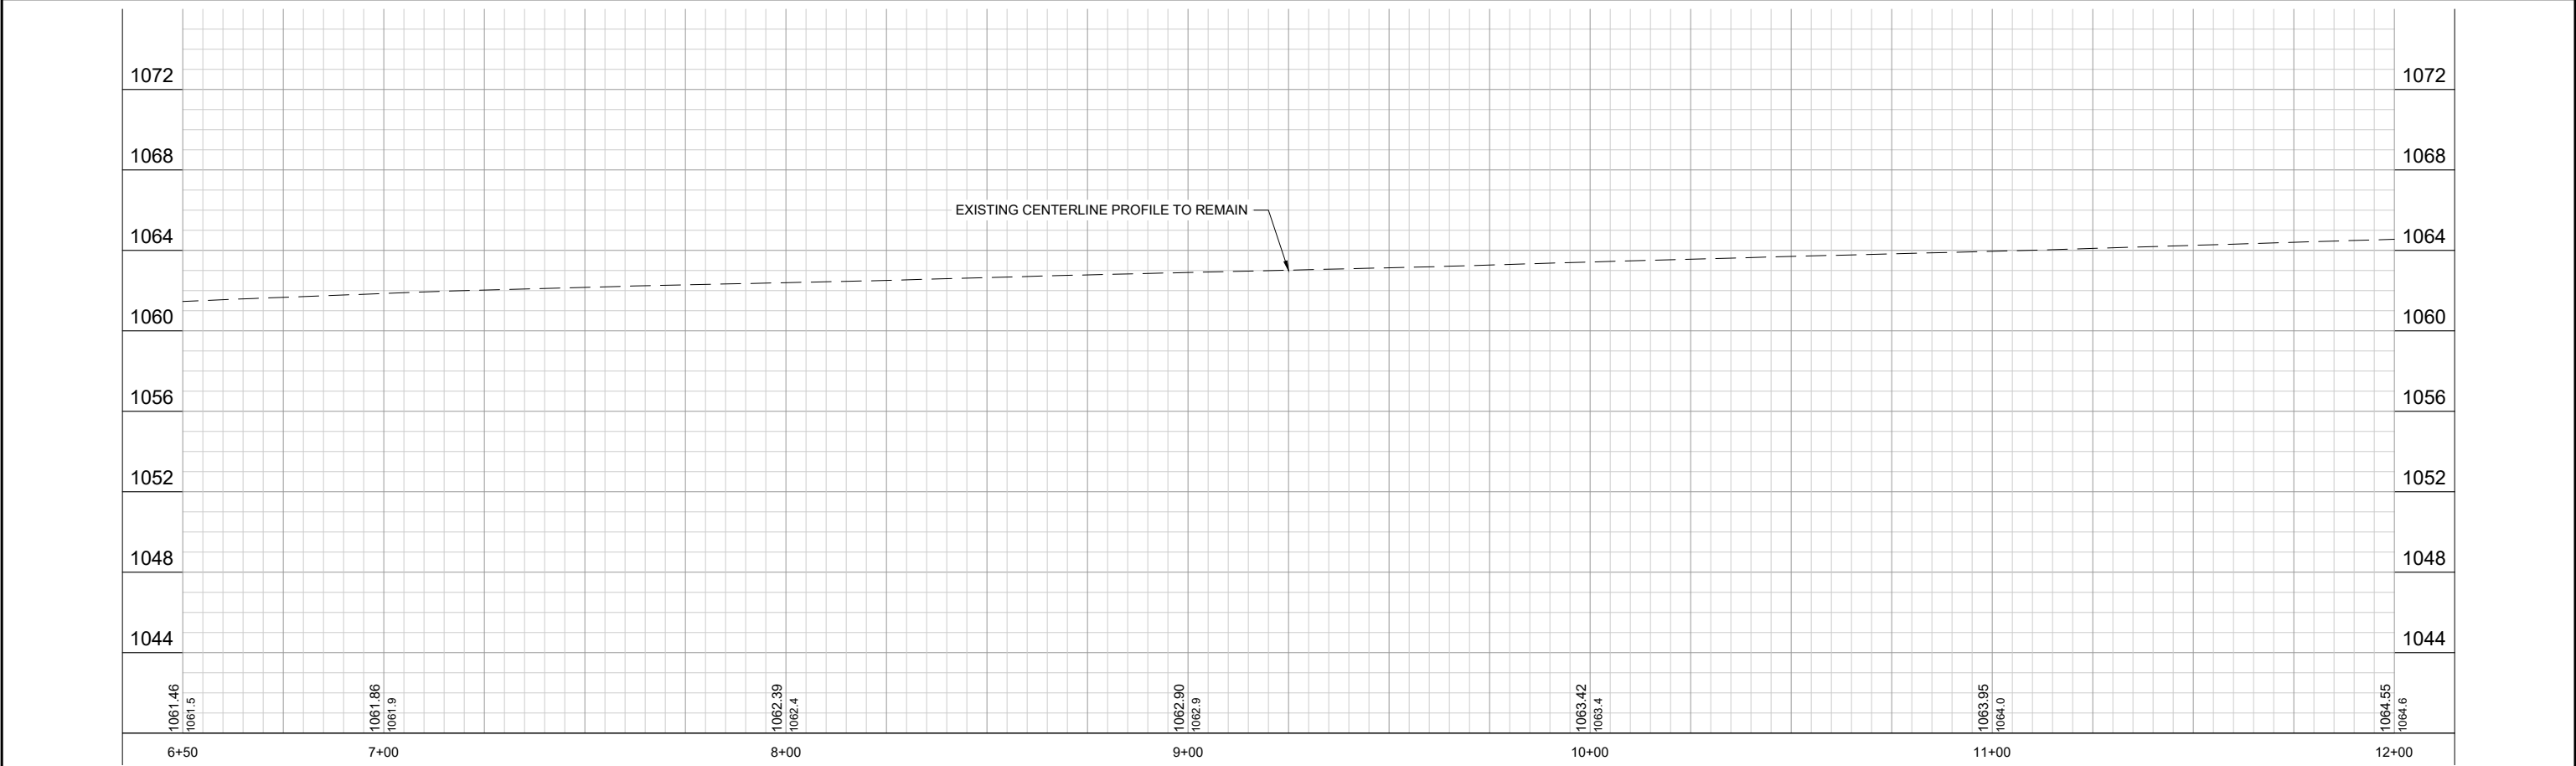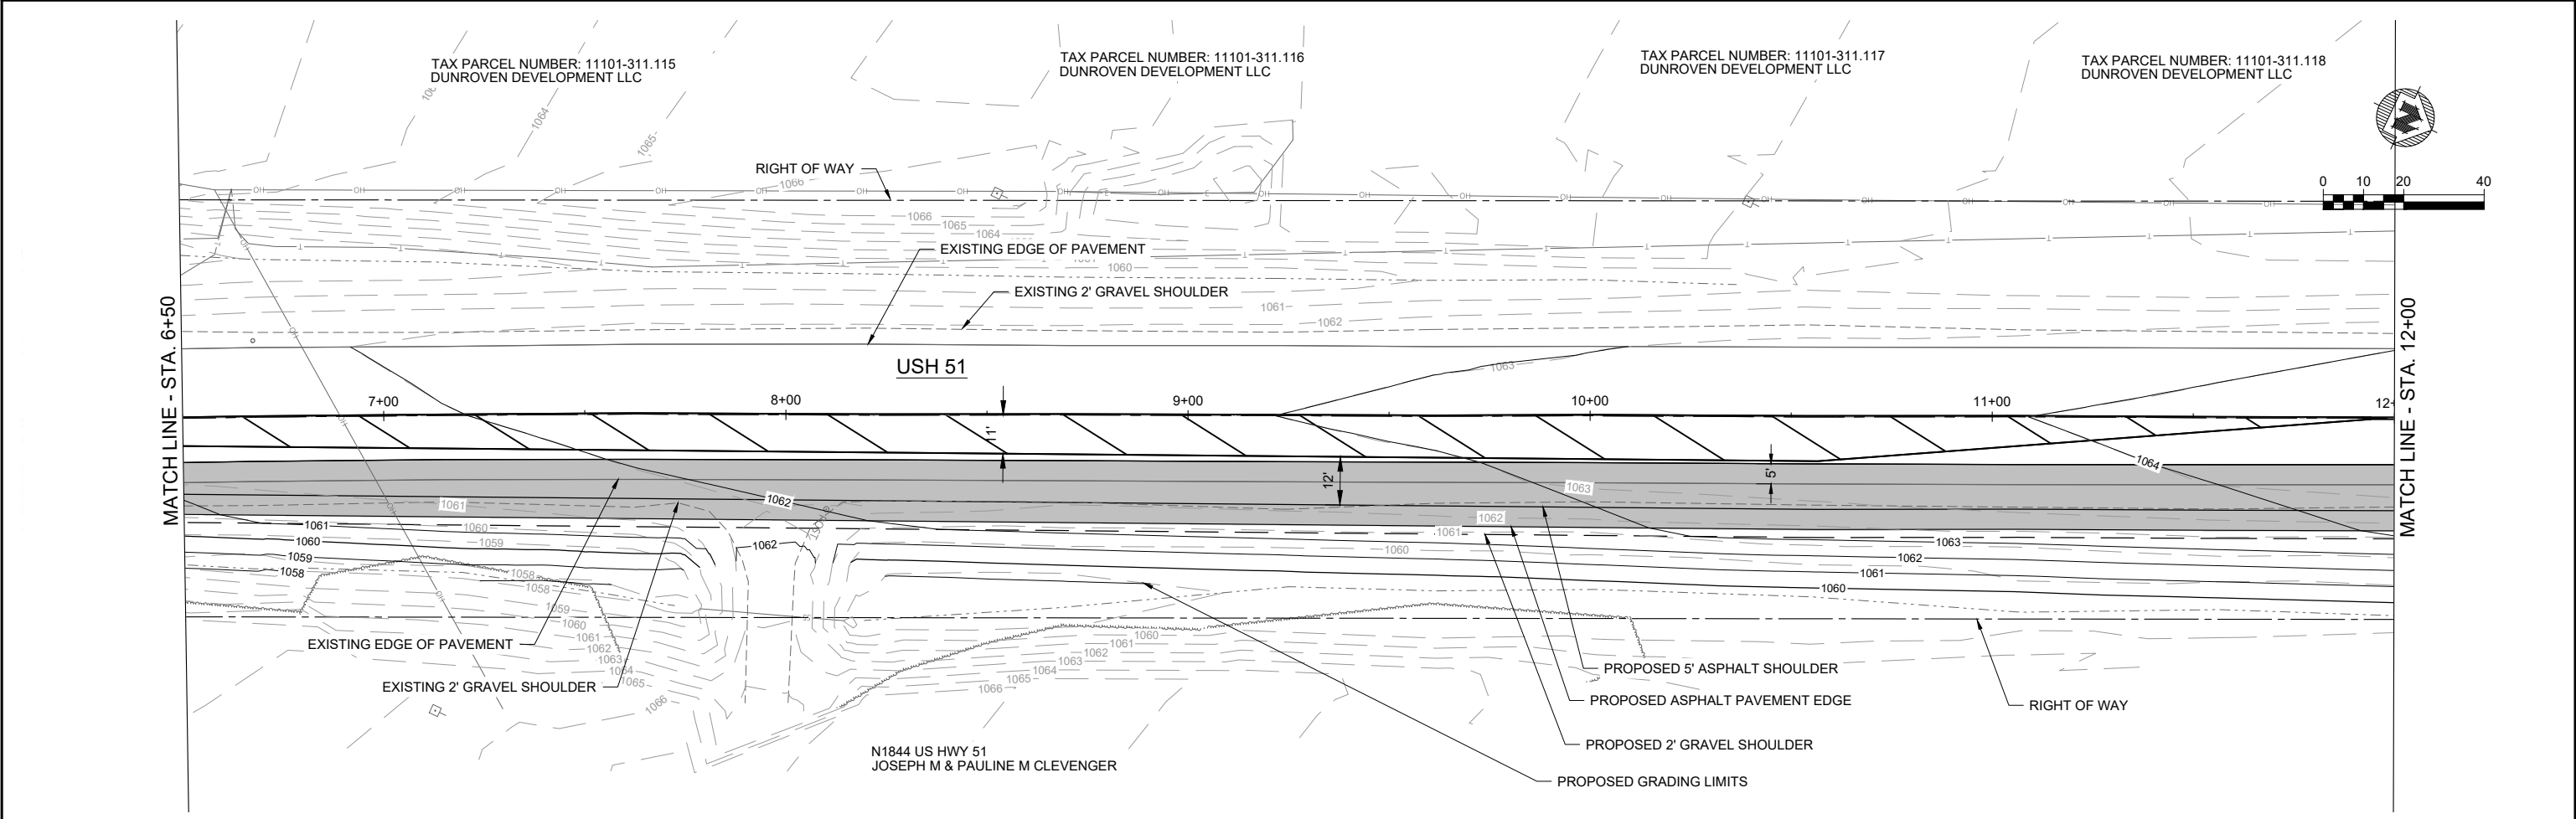

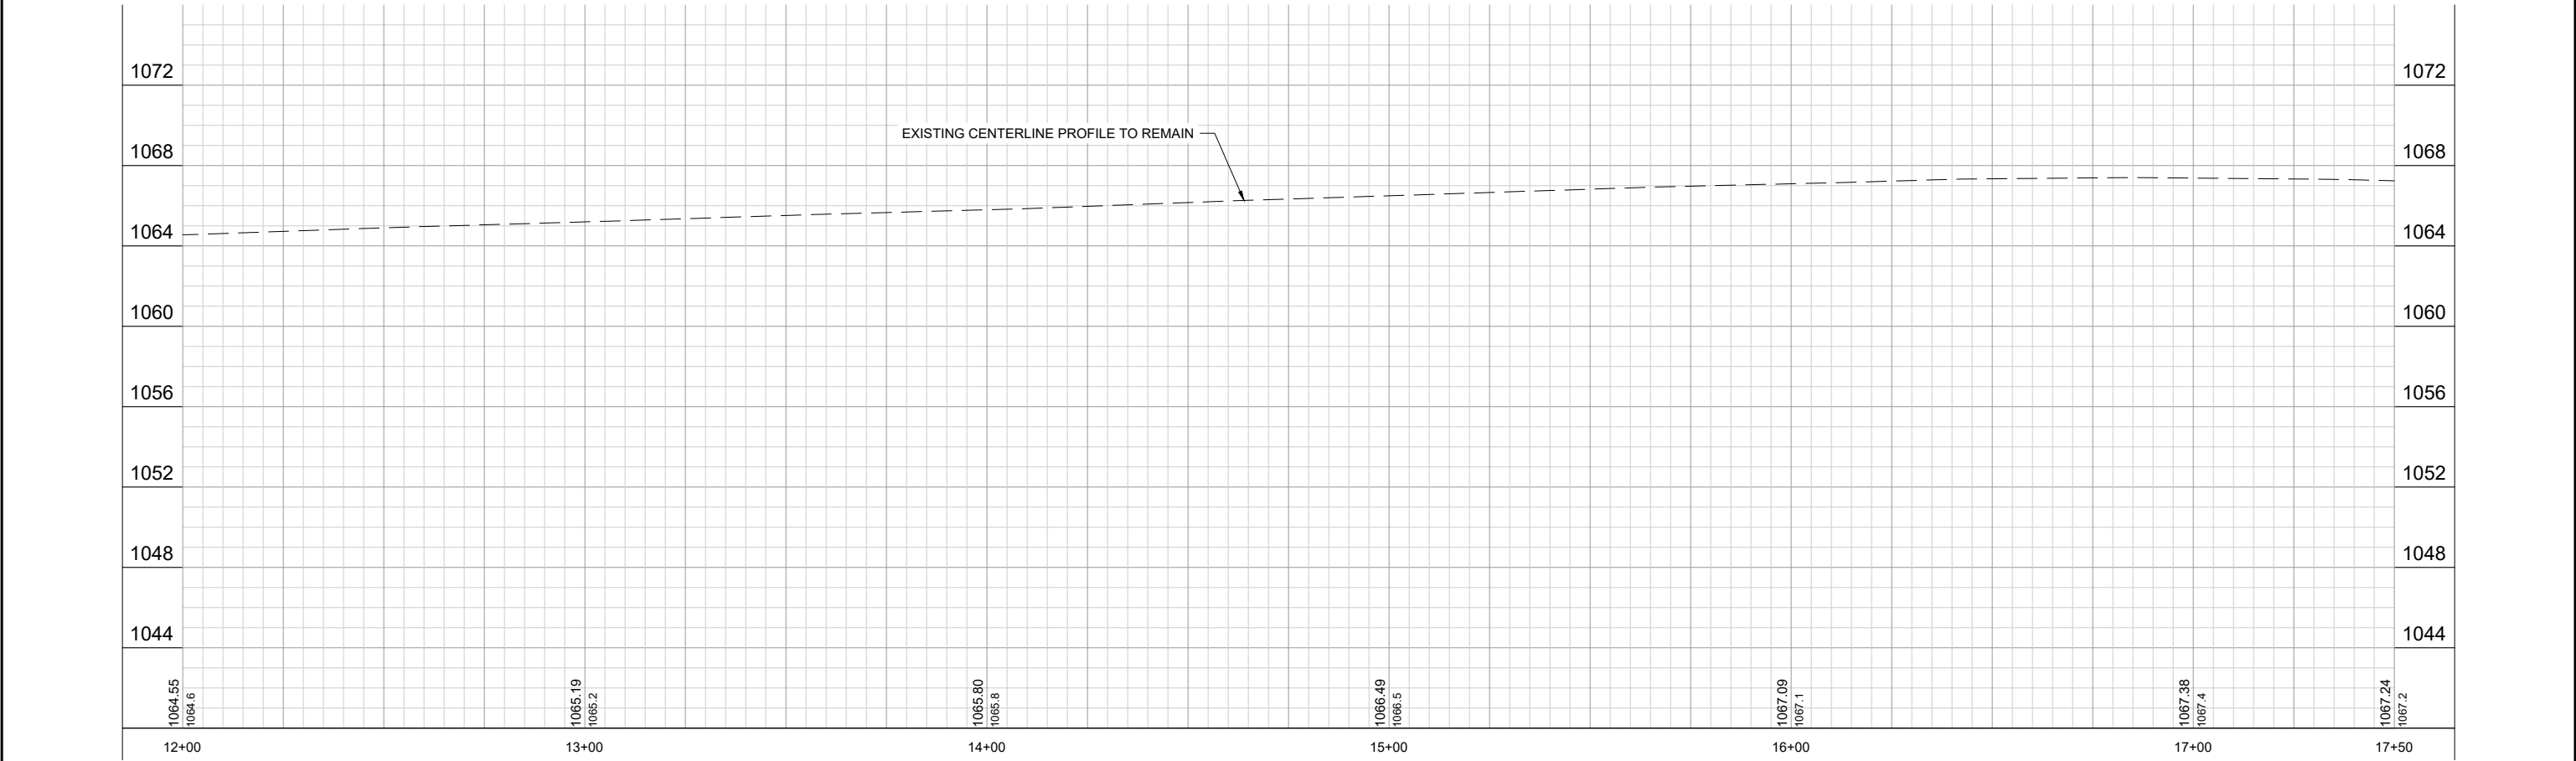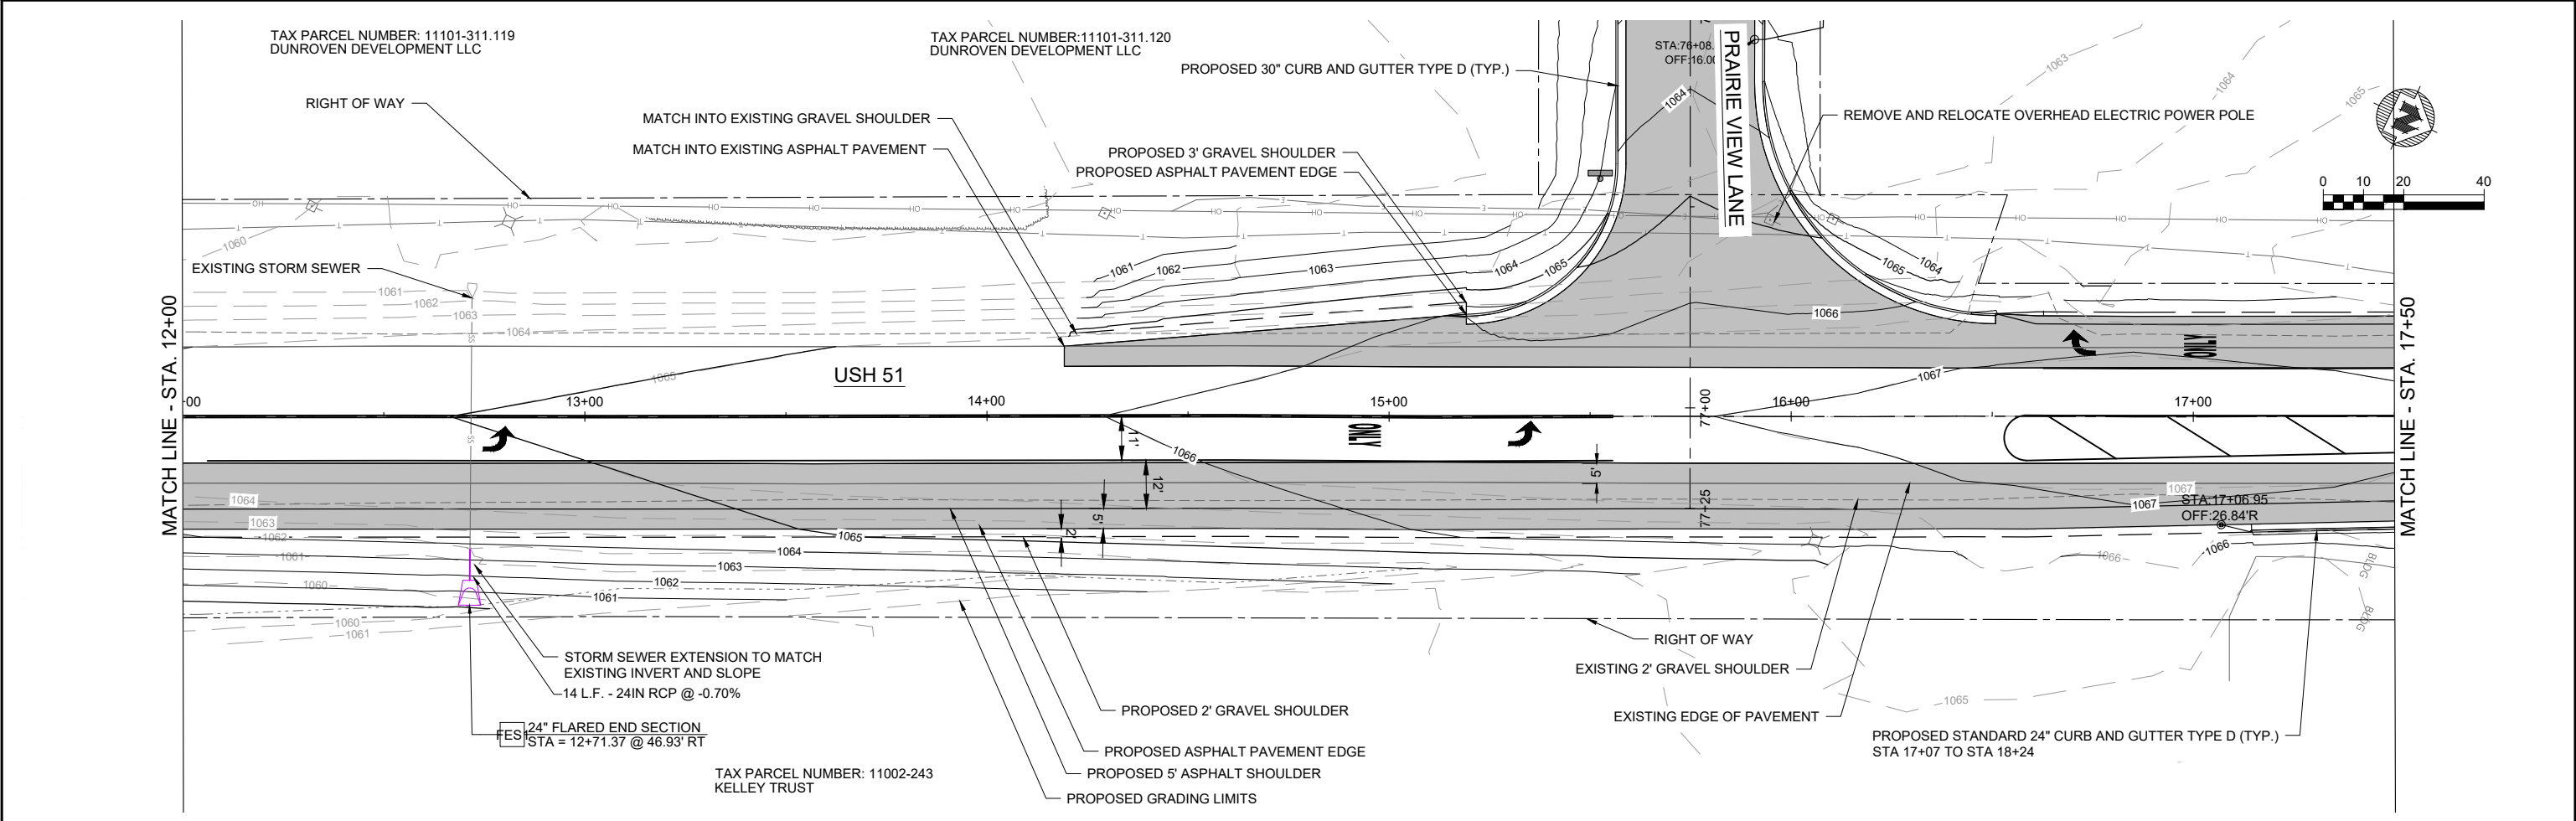



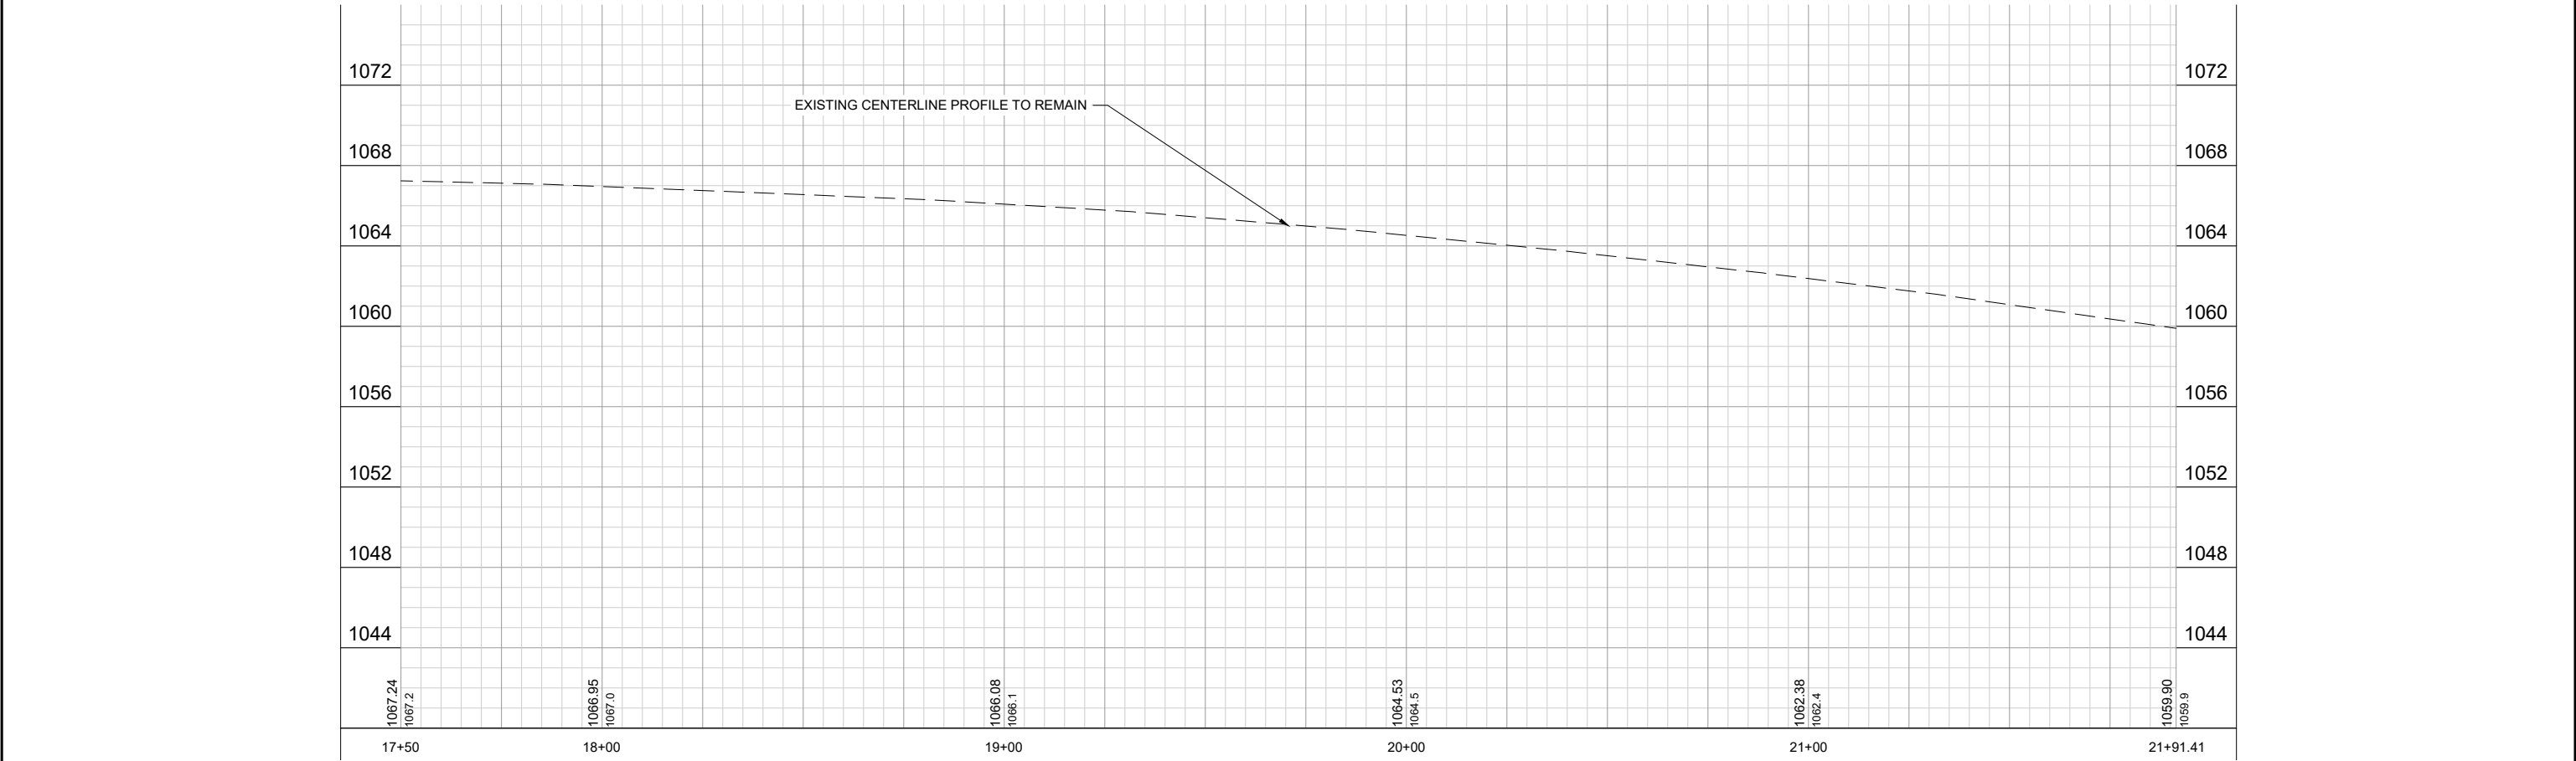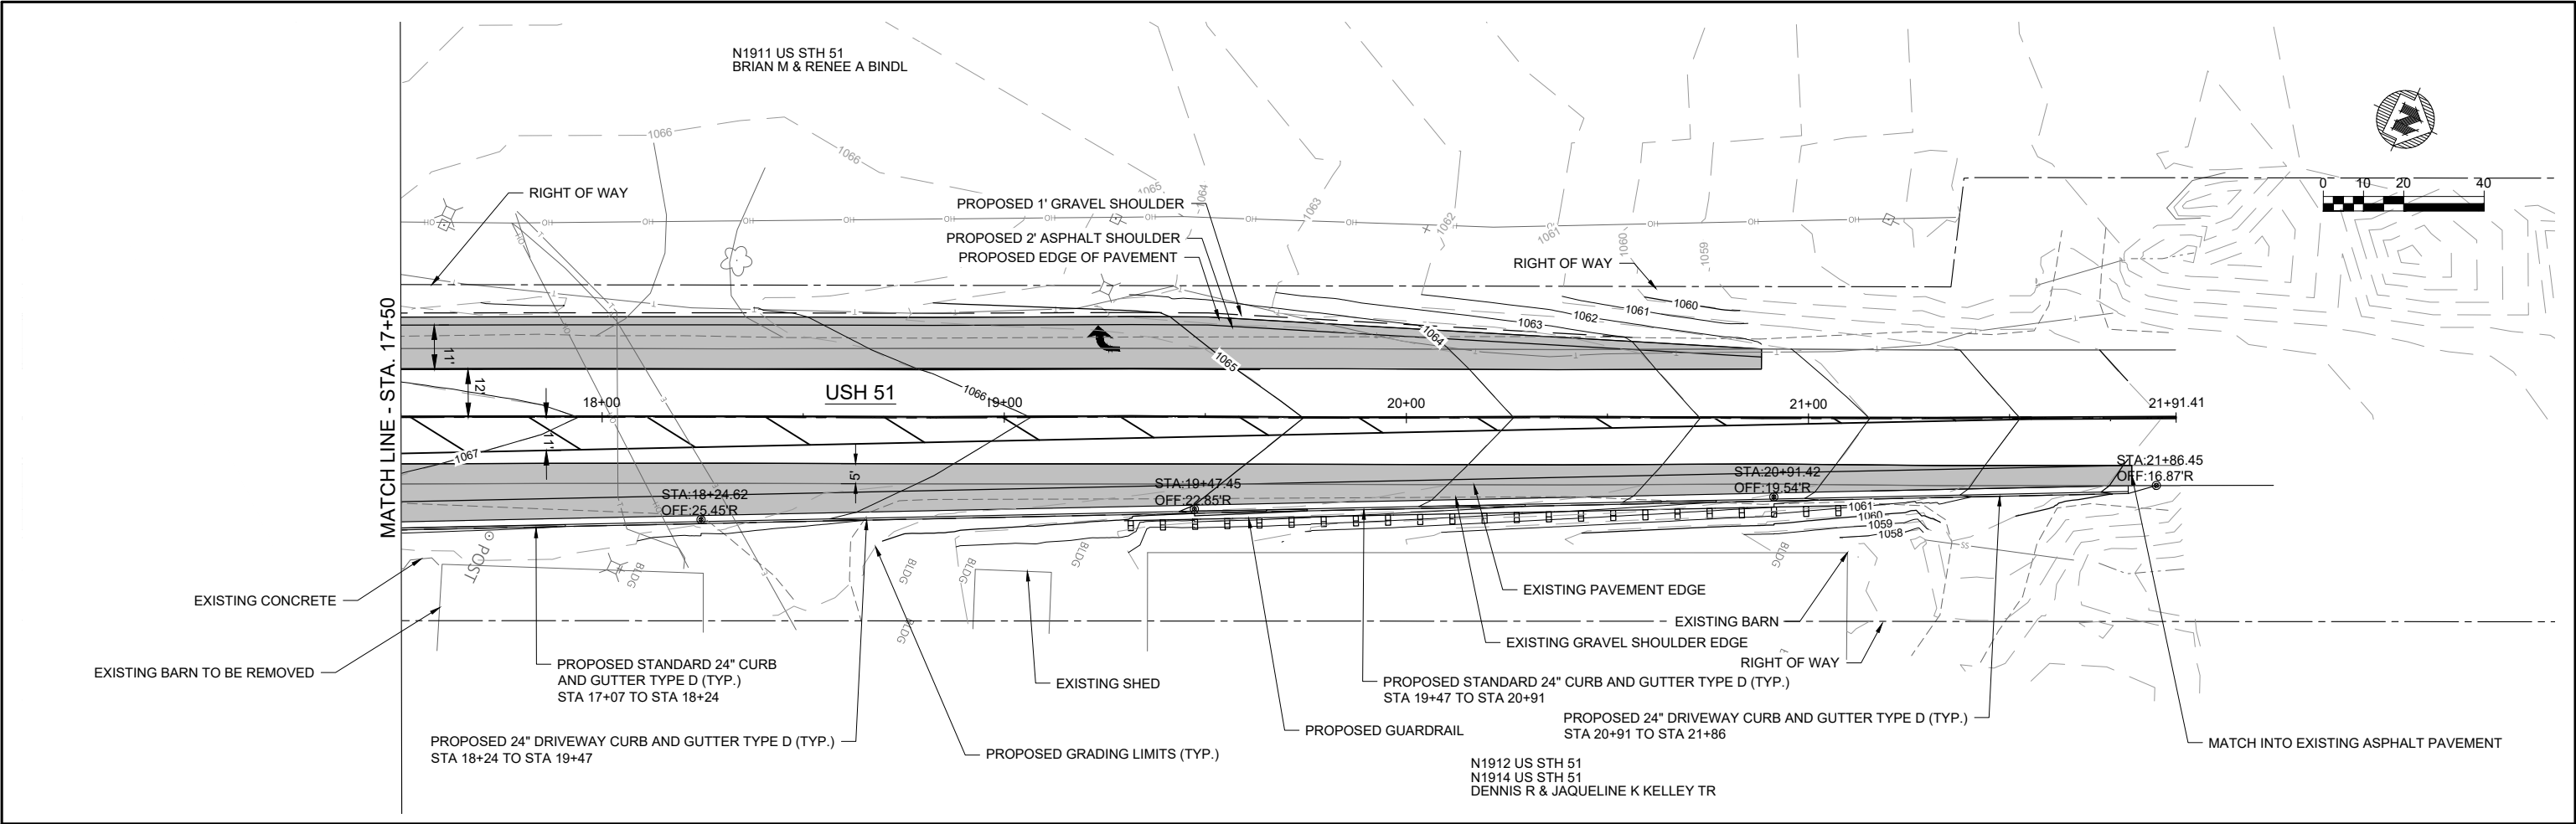

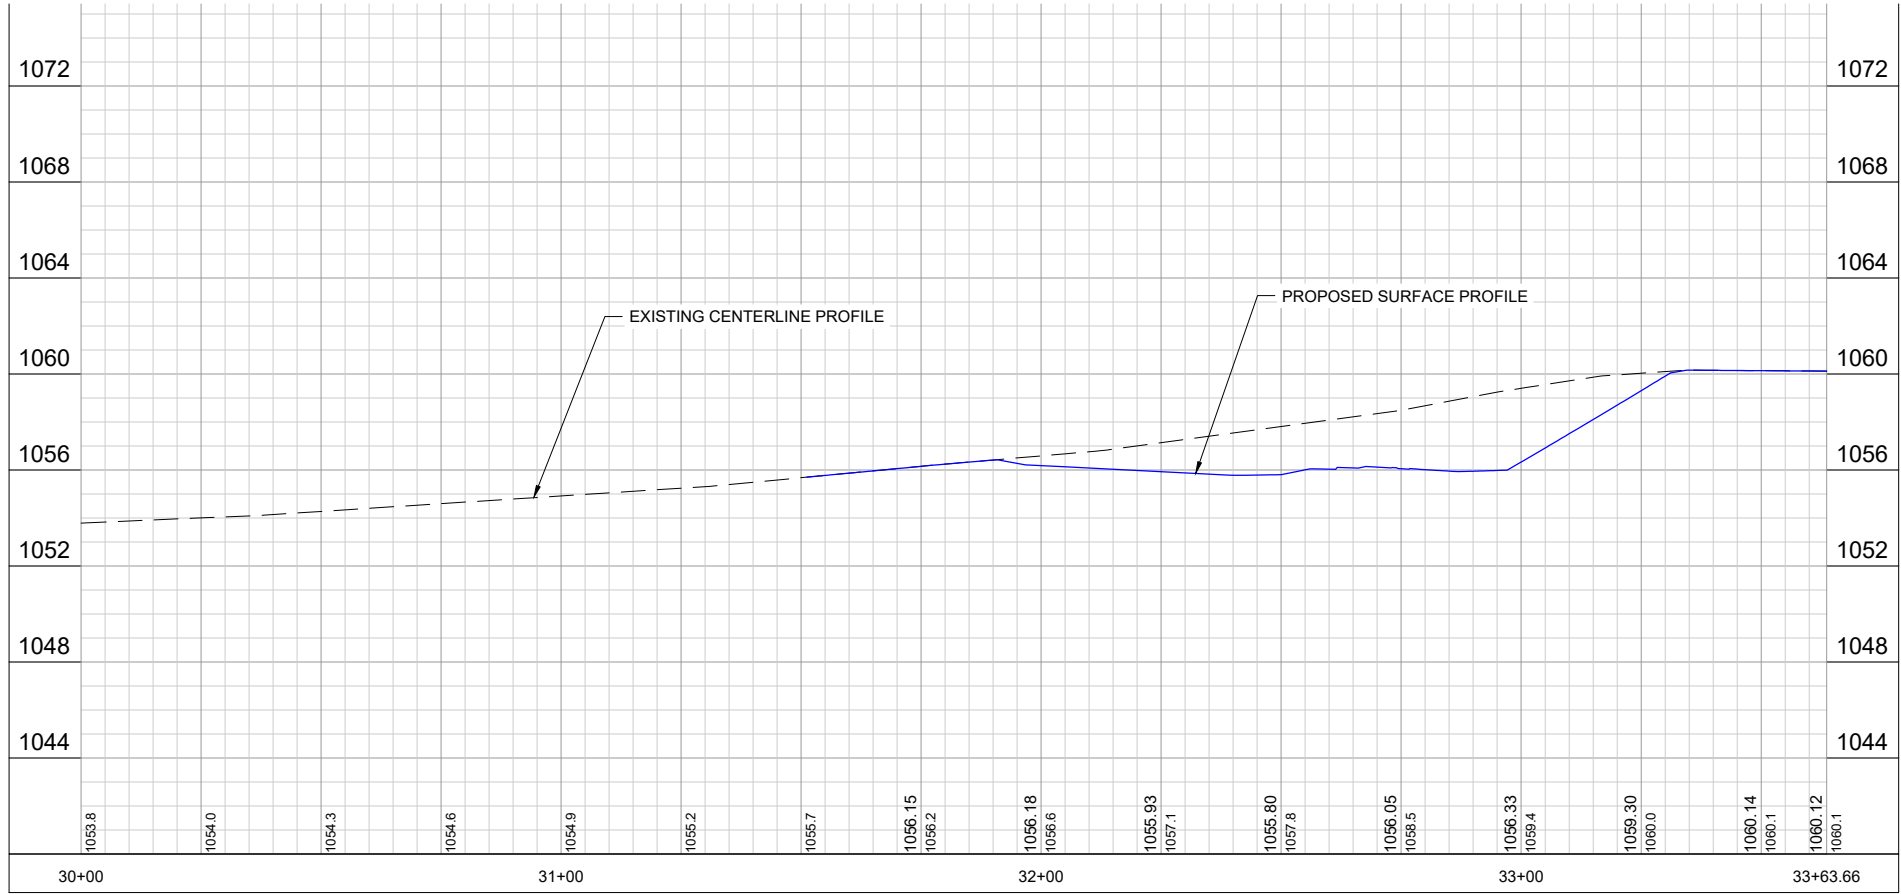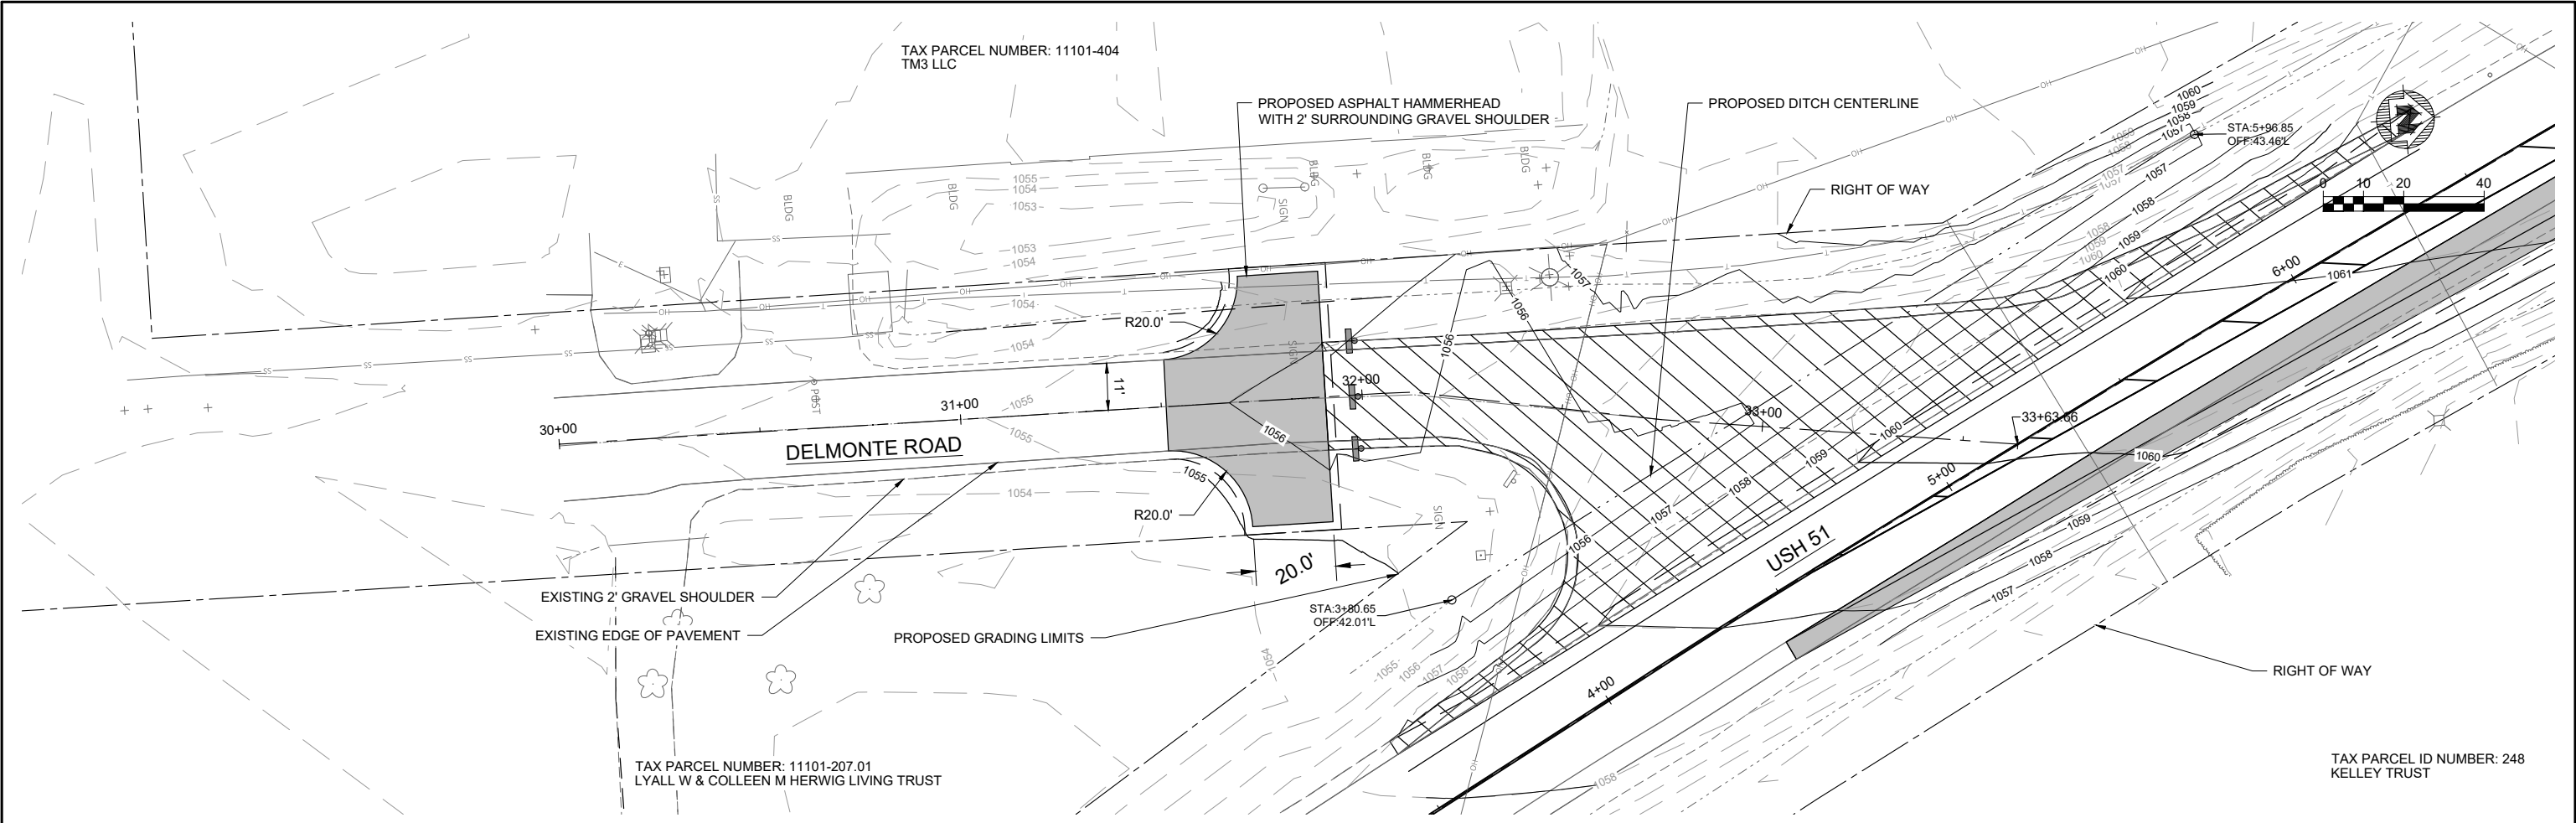

| PROJECT DATE: | DRAWN BY:    | TAM | NO. | DATE        | REVISION       | BY  |
|---------------|--------------|-----|-----|-------------|----------------|-----|
|               | DESIGNED BY: | TAM | 2   | 07/28/2025  | DOT COMMENTS 2 | EAG |
|               | CHECKED BY:  | TAM | 3   | 08/08/2025  | DOT COMMENTS 3 | EAG |
|               |              |     | 4   | 08/019/2025 | DOT COMMENTS 4 | EAG |

PLOT DATE: 8/19/2025 10:49 AM, G:\212\175721757000\CADD\C3D\Traffic and HWY 51 Improvements\HWY 51 Improvements\Construction Documents\21757000 PLAN AND PROFILE SHEETS.dwg

PRELIMINARY



ENGINEERING | ARCHITECTURE | SURVEYING  
FUNDING | PLANNING | ENVIRONMENTAL

www.msa-ps.com



© MSA Professional Services, Inc.


PRAIRIE VIEW PHASE 4 HWY 51 IMPROVEMENTS  
VILLAGE OF ARLINGTON  
COLUMBIA COUNTY, WISCONSIN

DELMONTE PLAN AND PROFILE


PROJECT NO:  
21757000

SHEET  
P7

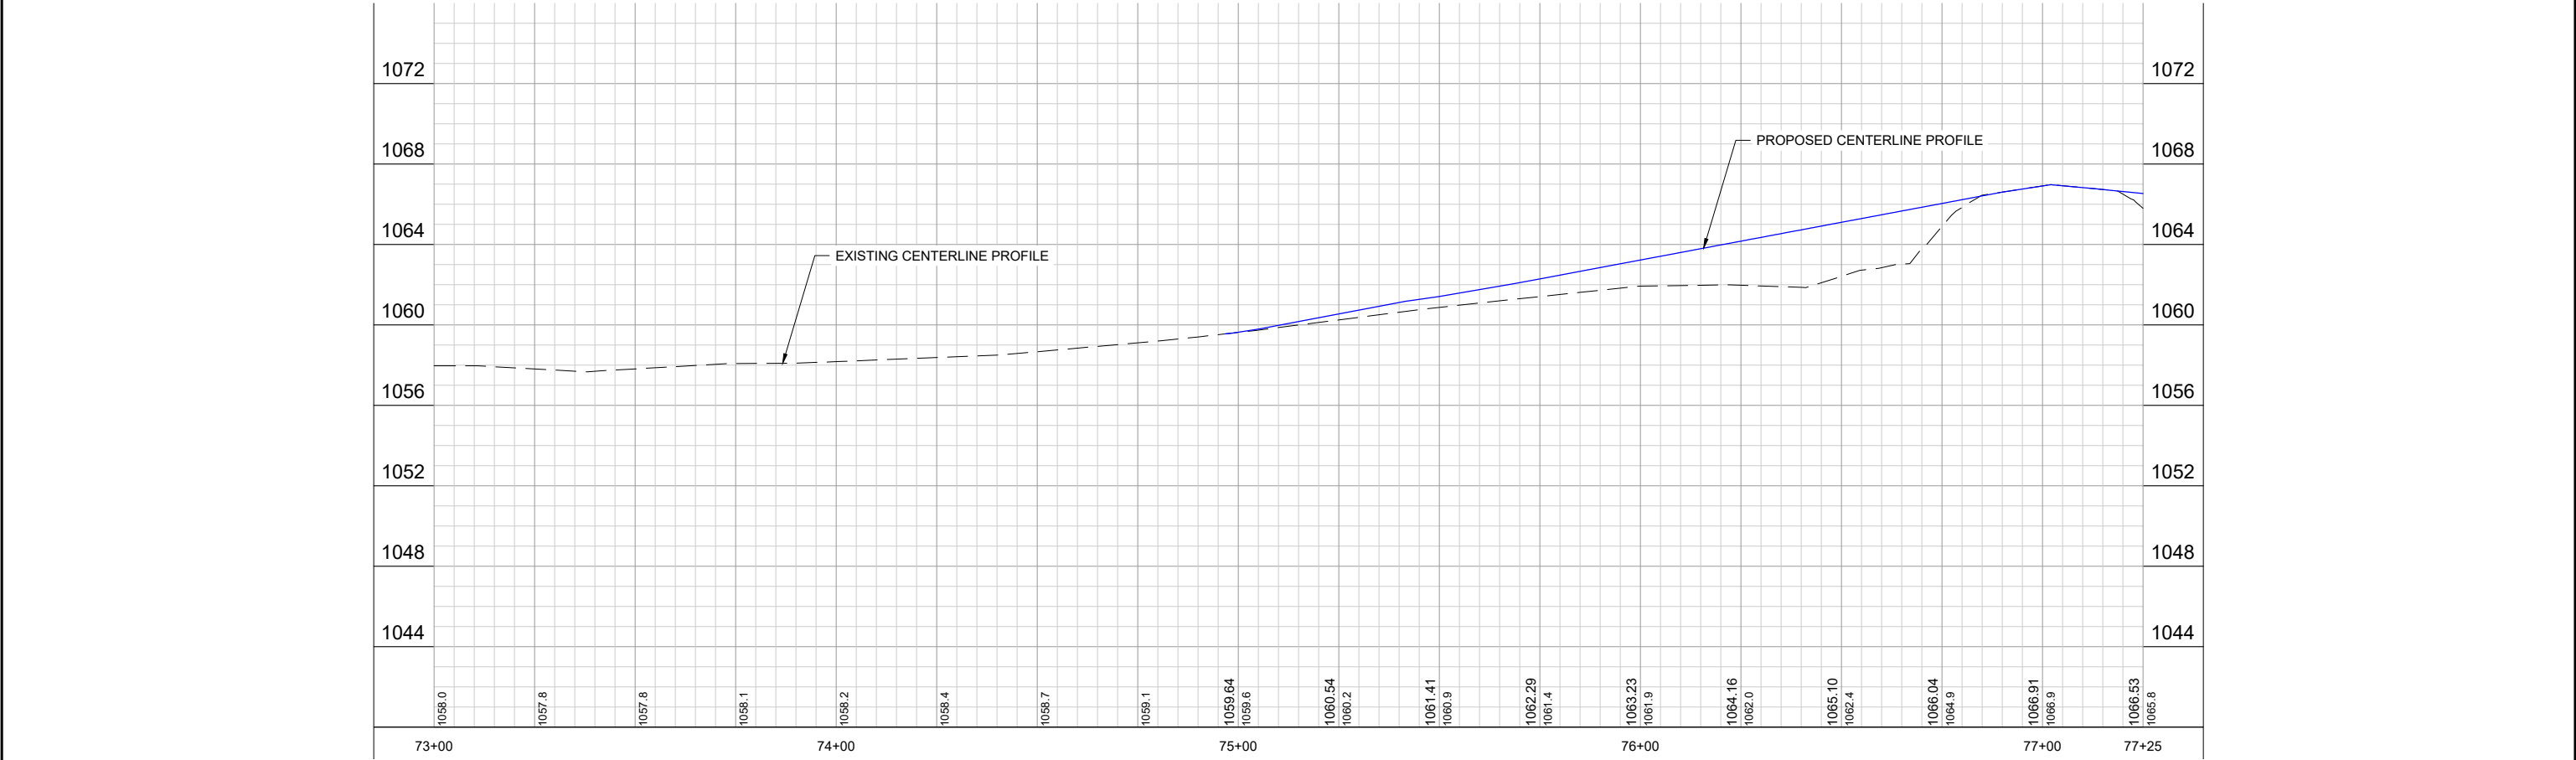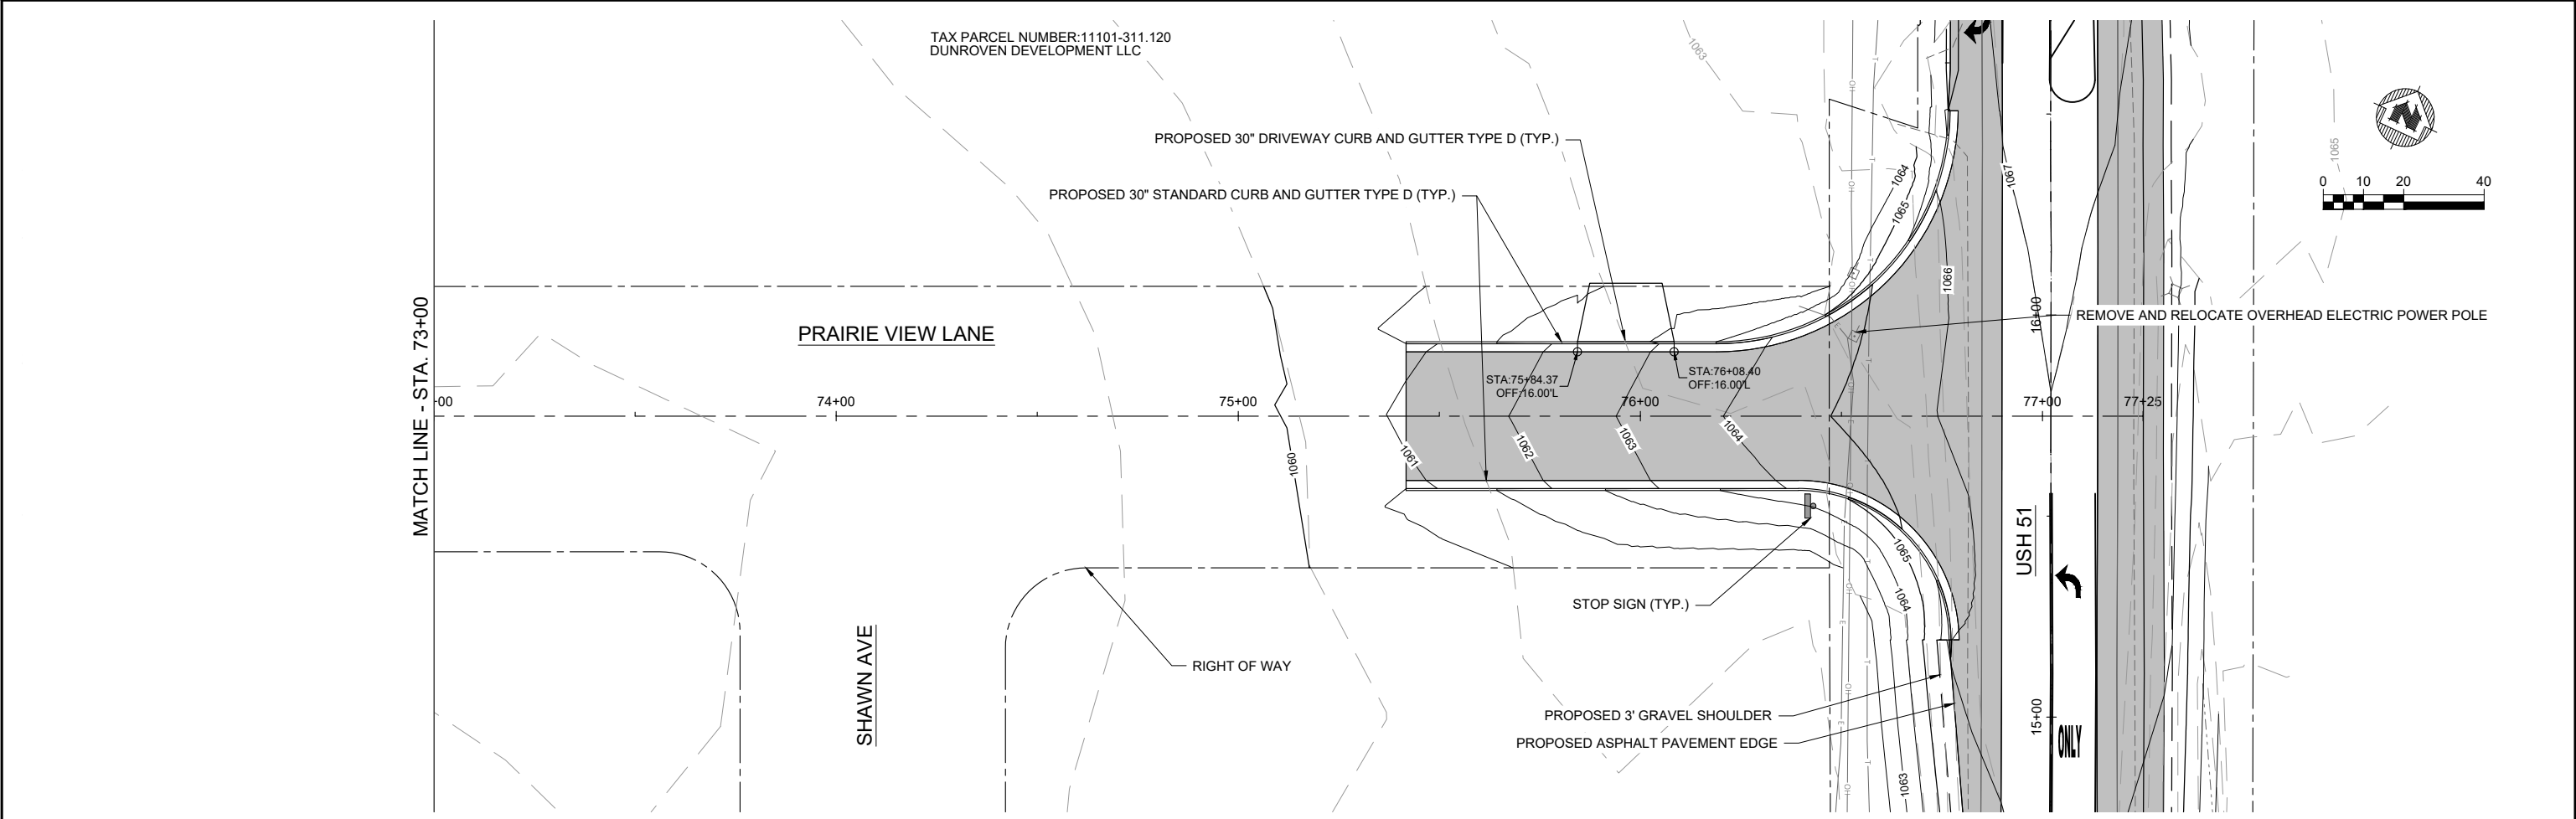

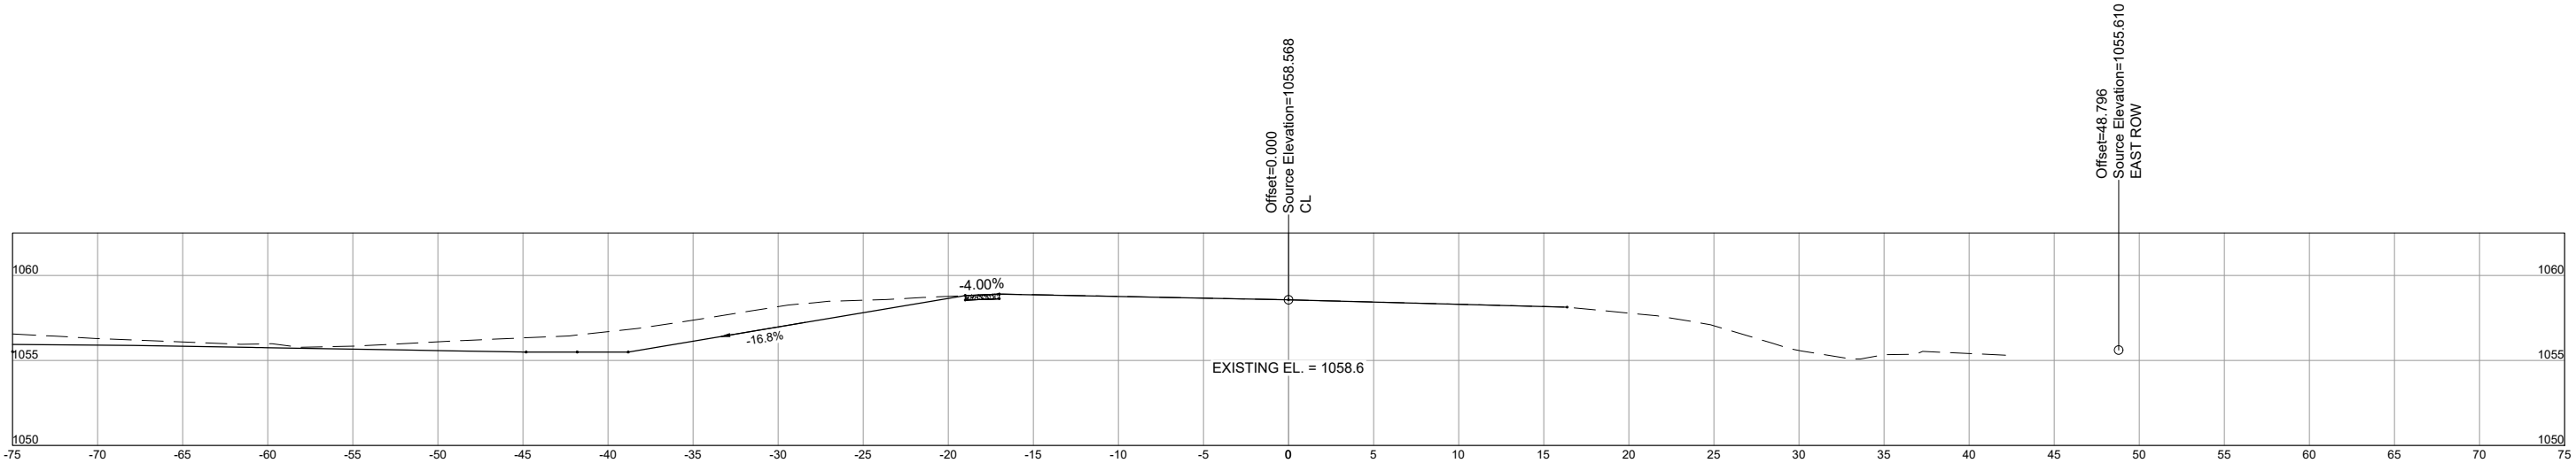

STA = 4+00

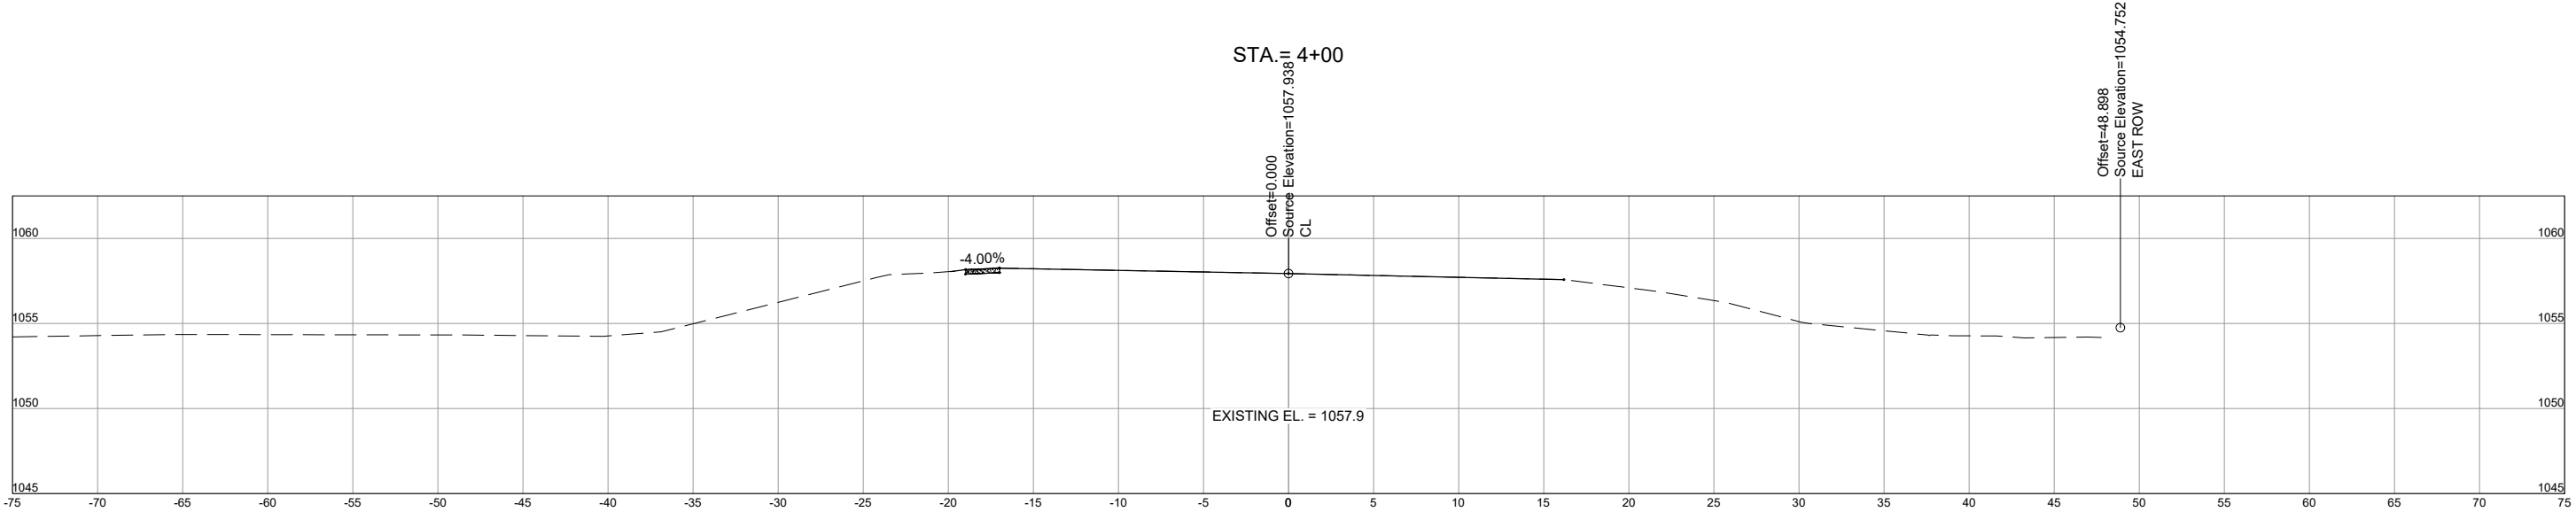


STA = 3+50

NOTE:  
FOR ALL CROSS SECTION SHEETS:


- BASE SHOULD BE EXTENDED 1' BEYOND PAVEMENT EDGE UNDER GRAVEL SHOULDER OR CURB AND GUTTER.
- GRAVEL SHOULDER TO BLEND INTO SIDE SLOPE.

SEE SHEETS G5 & G6 TYPICAL SECTIONS FOR LAYER MATERIAL AND DEPTH.




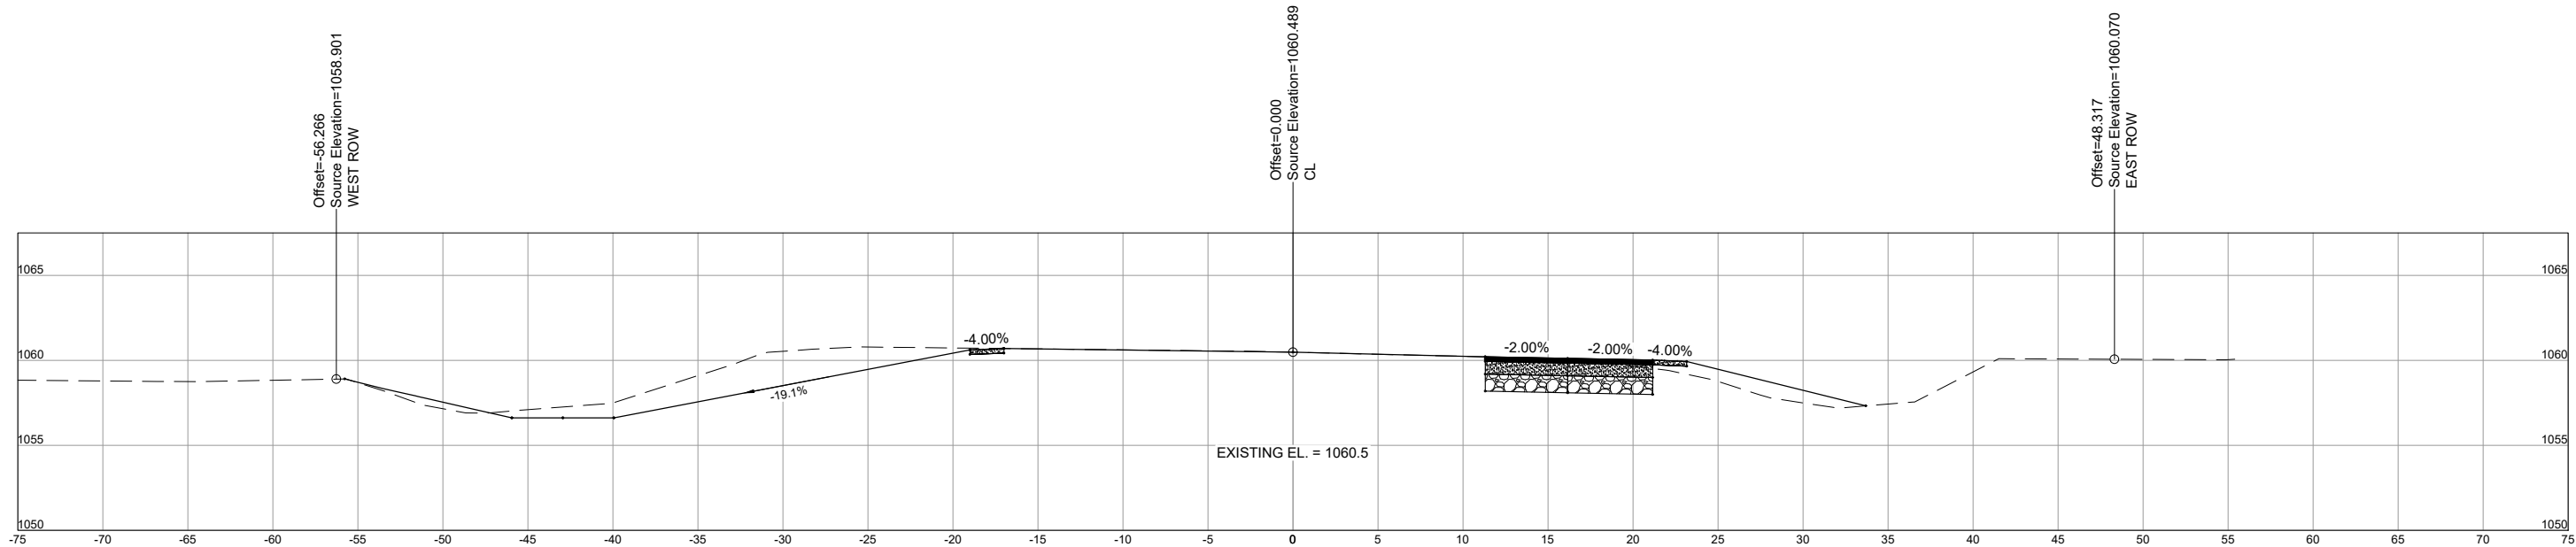

STA = 5+50

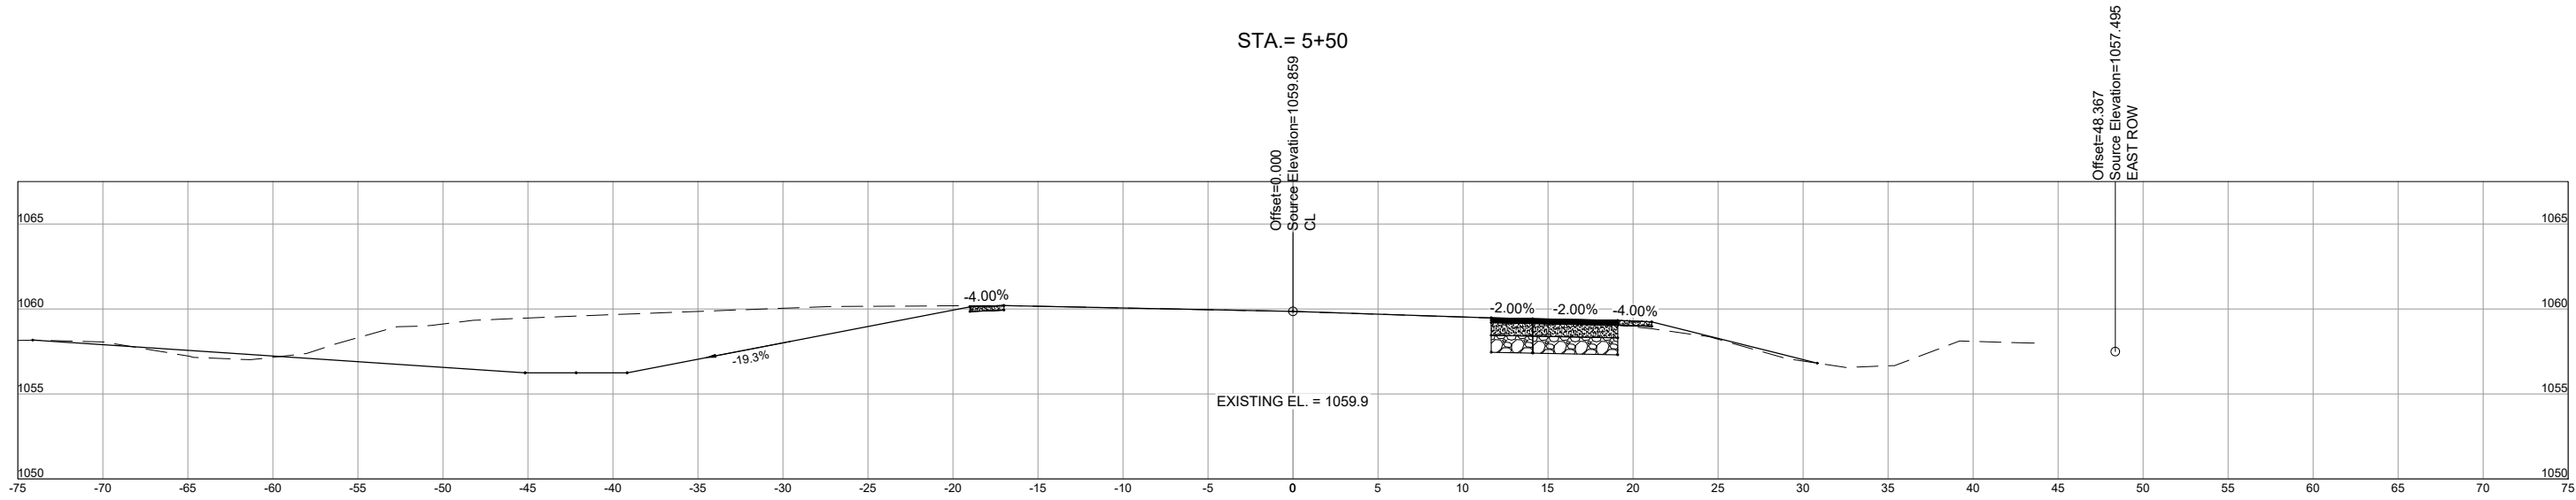

STA = 5+00

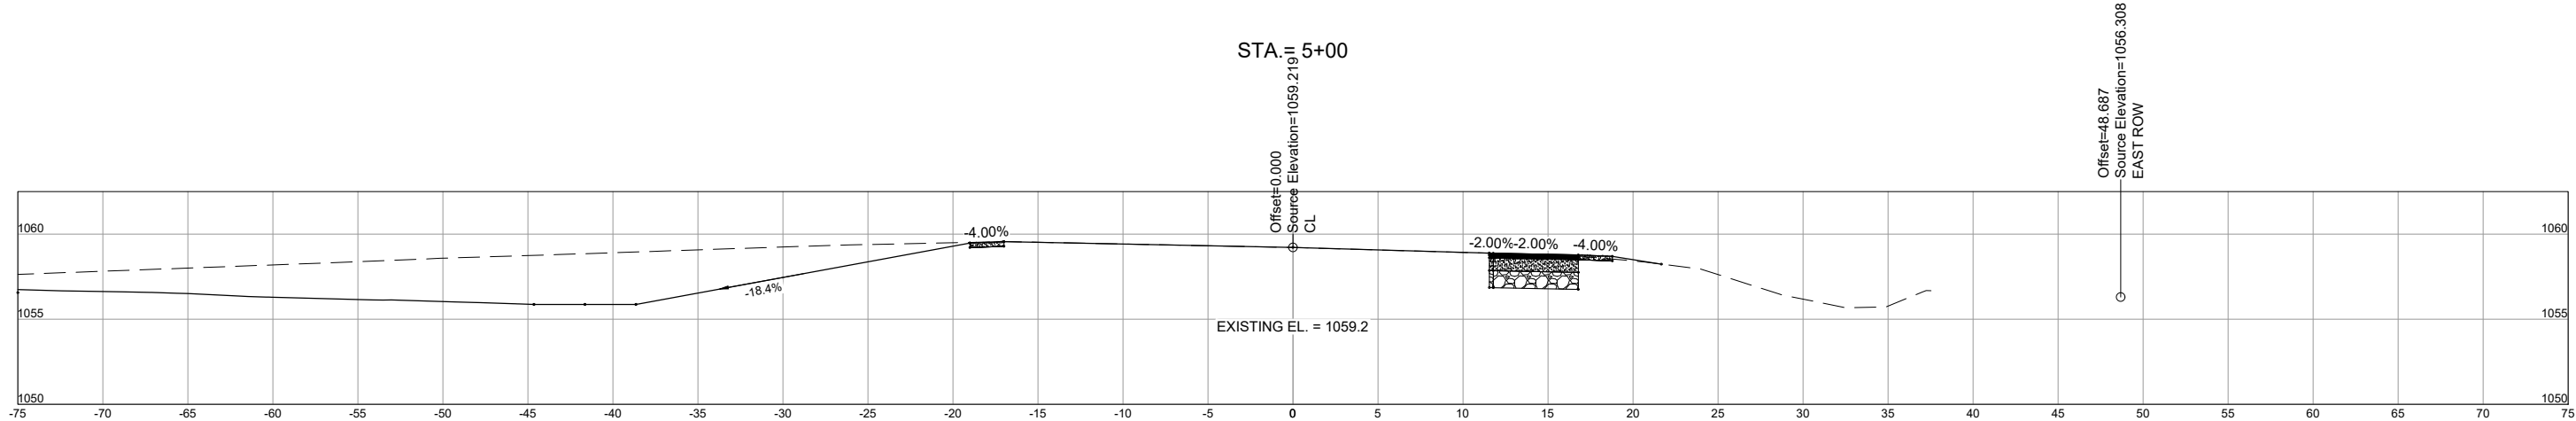

STA = 4+50

| PROJECT DATE: | DRAWN BY:    | TAM | NO. | DATE        | REVISION       | BY  |
|---------------|--------------|-----|-----|-------------|----------------|-----|
|               | DESIGNED BY: | TAM | 2   | 07/28/2025  | DOT COMMENTS 2 | EAG |
|               | CHECKED BY:  | TAM | 3   | 08/08/2025  | DOT COMMENTS 3 | EAG |
|               |              |     | 4   | 08/019/2025 | DOT COMMENTS 4 | EAG |

PRELIMINARY




ENGINEERING | ARCHITECTURE | SURVEYING  
FUNDING | PLANNING | ENVIRONMENTAL  
www.msa-ps.com  
© MSA Professional Services, Inc.

PRAIRIE VIEW PHASE 4 HWY 51 IMPROVEMENTS  
VILLAGE OF ARLINGTON  
COLUMBIA COUNTY, WISCONSIN


CROSS SECTION 2

PROJECT NO:  
21757000  
SHEET  
CS2


PLOT DATE: 8/19/2025 10:50 AM, G:\21757000\CADD\C3D\Traffic and HWY 51 Improvements\HWY 51 Improvements\Construction Documents\21757000 Cross Sections.dwg

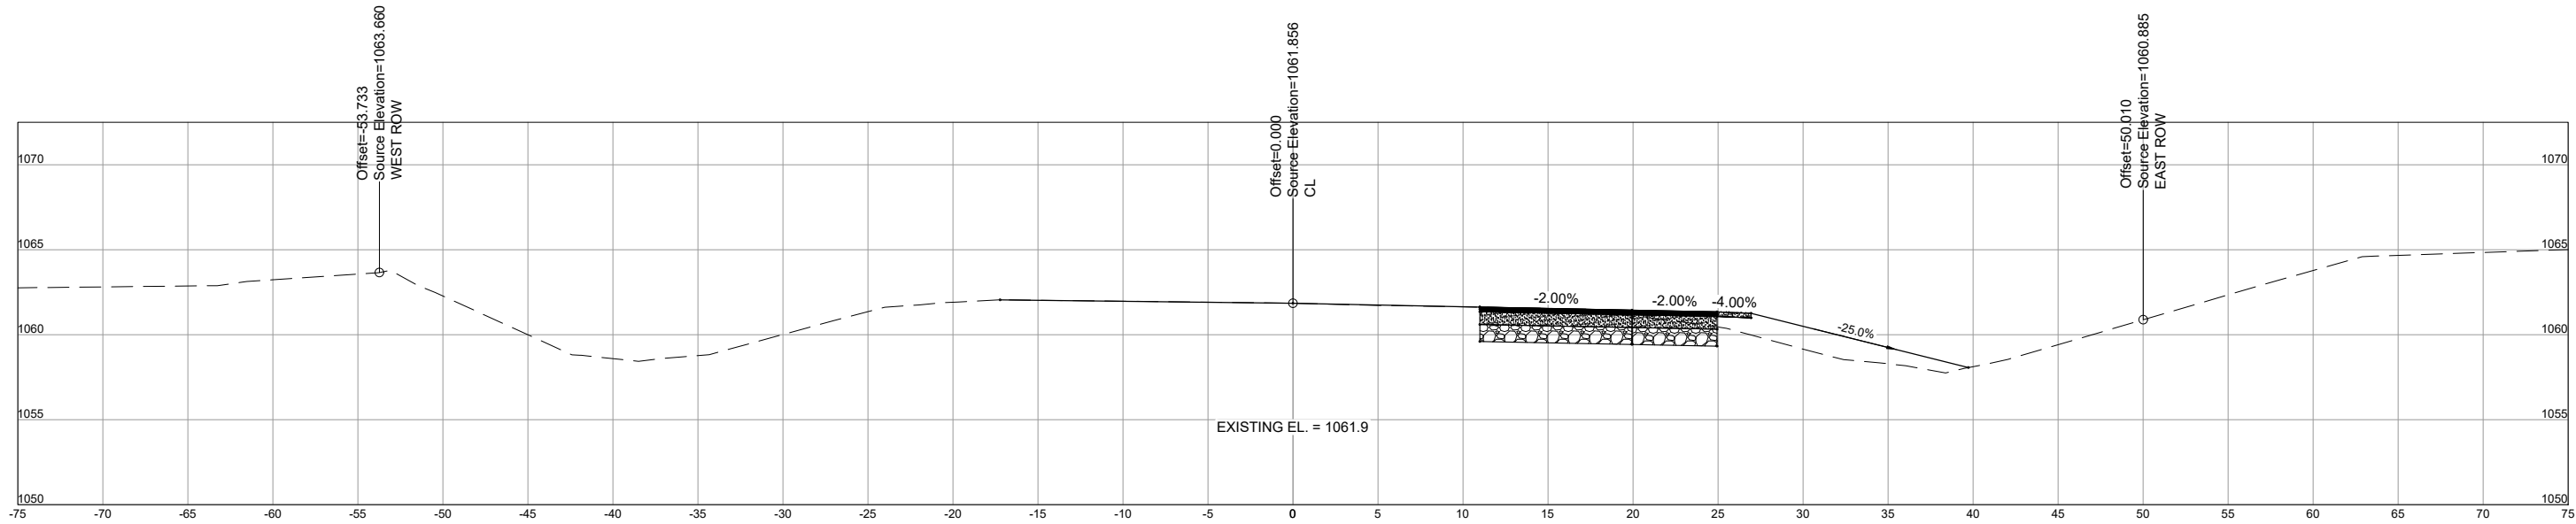

STA = 7+00

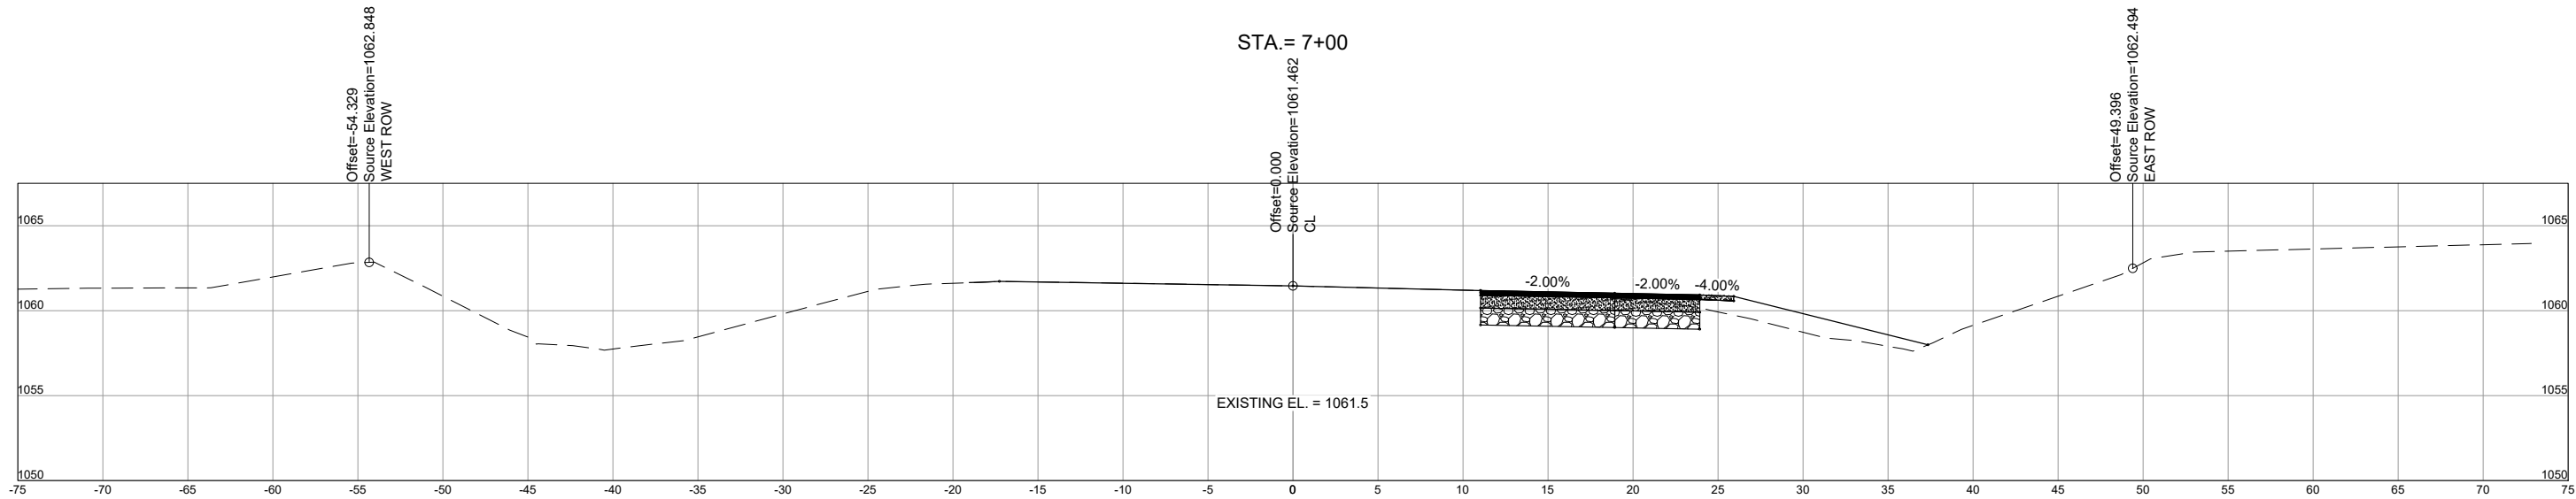

STA = 6+50

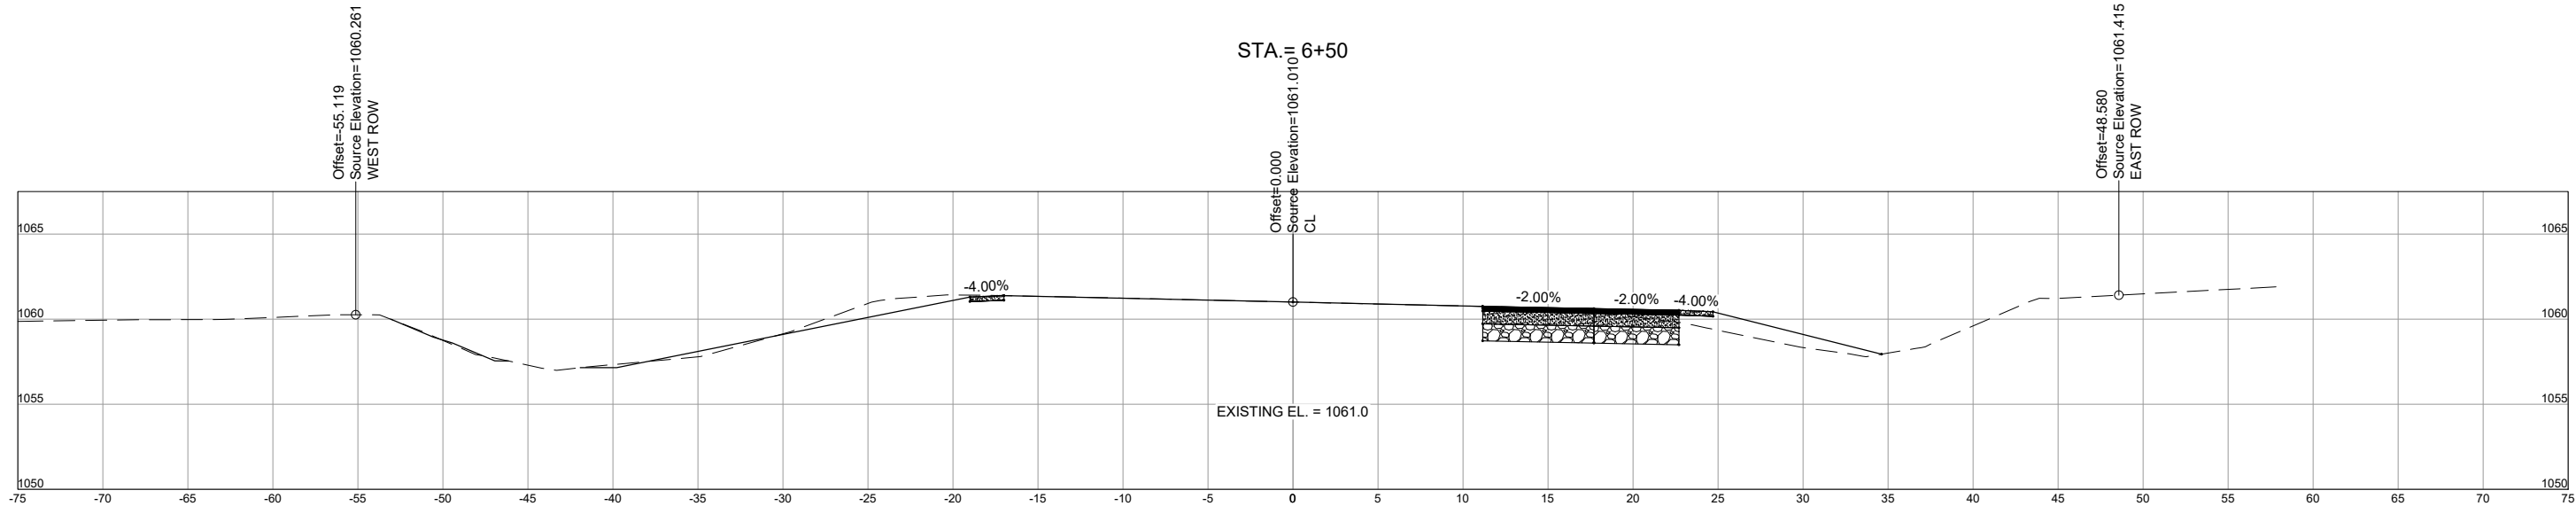

STA = 6+00

| PROJECT DATE: | DRAWN BY:    | TAM | NO. | DATE        | REVISION       | BY  |
|---------------|--------------|-----|-----|-------------|----------------|-----|
|               | DESIGNED BY: | TAM | 2   | 07/28/2025  | DOT COMMENTS 2 | EAG |
|               | CHECKED BY:  | TAM | 3   | 08/08/2025  | DOT COMMENTS 3 | EAG |
|               |              |     | 4   | 08/019/2025 | DOT COMMENTS 4 | EAG |

PLOT DATE: 8/19/2025 10:50 AM, G:\21757000\CADD\C3D\Traffic and HWY 51 Improvements\HWY 51 Improvements\Construction Documents\21757000 Cross Sections.dwg

PRELIMINARY




ENGINEERING | ARCHITECTURE | SURVEYING  
FUNDING | PLANNING | ENVIRONMENTAL  
www.msa-ps.com  
© MSA Professional Services, Inc.


PRAIRIE VIEW PHASE 4 HWY 51 IMPROVEMENTS  
VILLAGE OF ARLINGTON  
COLUMBIA COUNTY, WISCONSIN

CROSS SECTION 3

PROJECT NO:  
21757000  
SHEET  
CS3

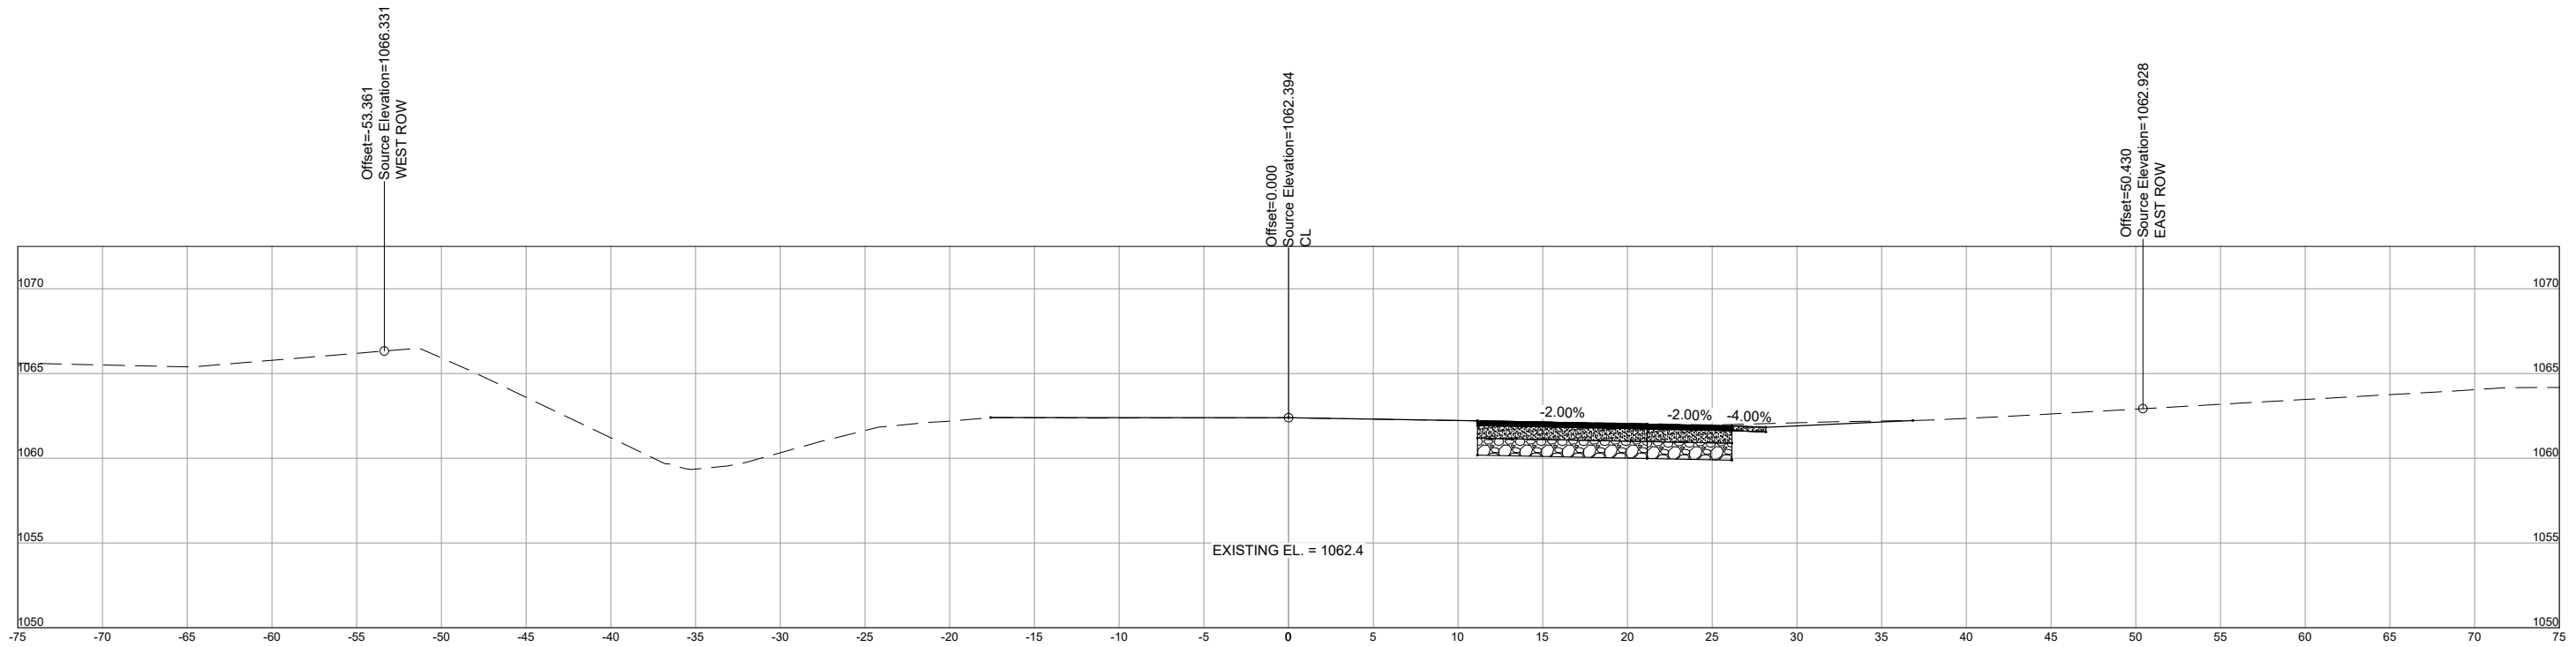

STA = 8+00

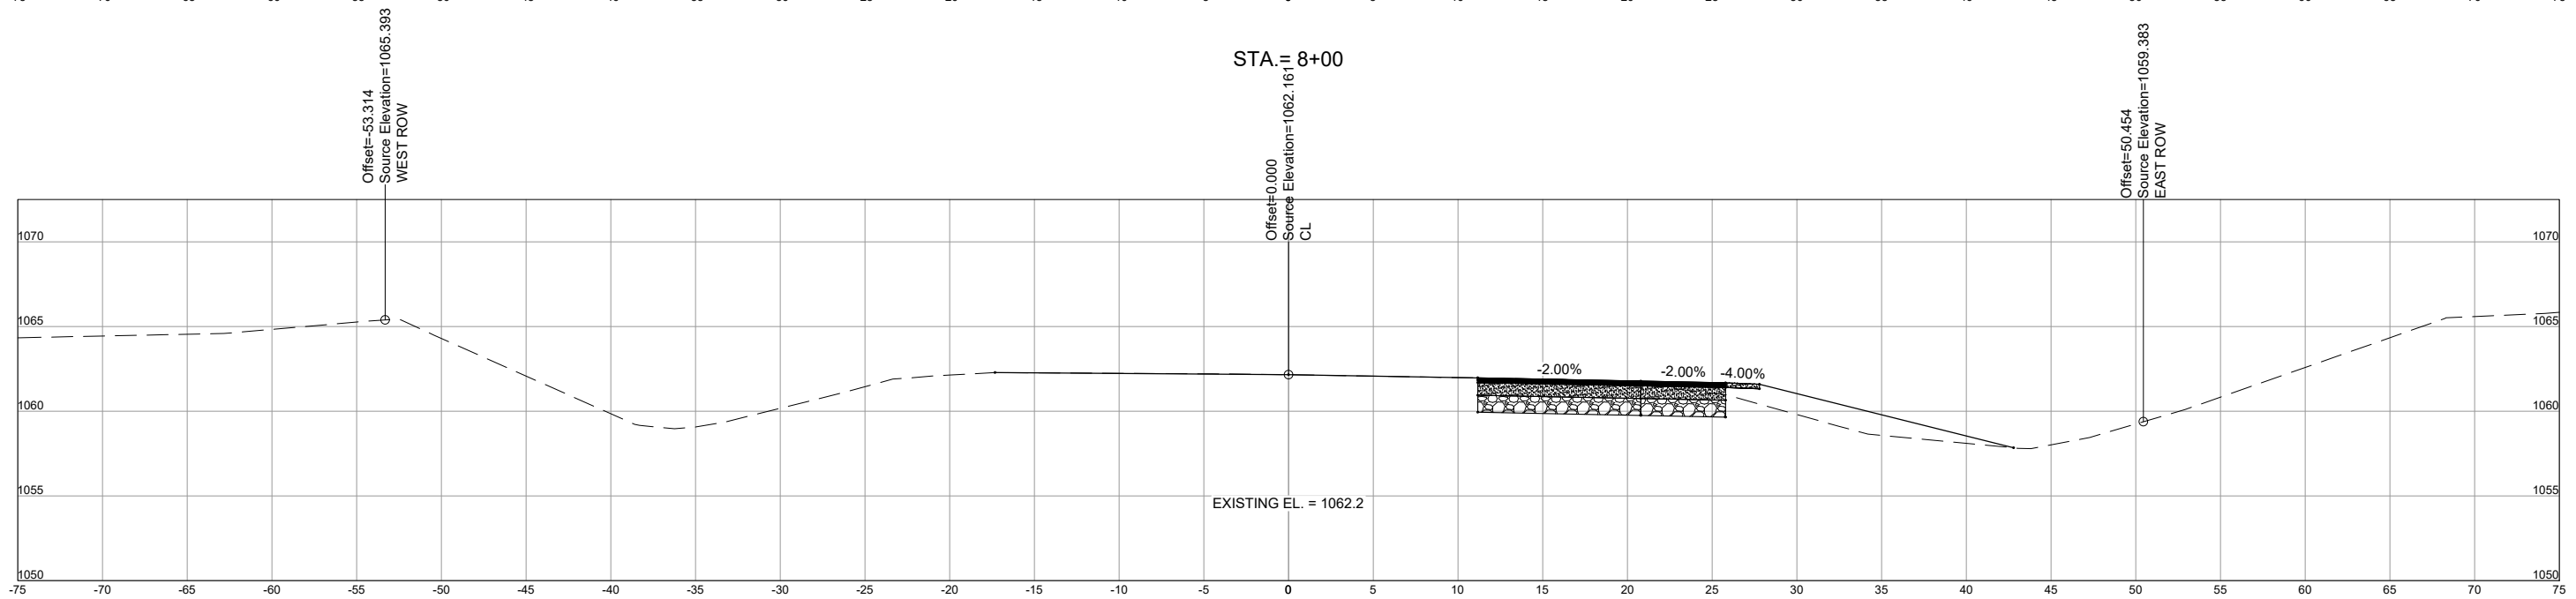

STA = 7+50

| PROJECT DATE: | DRAWN BY:    | TAM | NO. | DATE        | REVISION       | BY  |
|---------------|--------------|-----|-----|-------------|----------------|-----|
|               | DESIGNED BY: | TAM | 2   | 07/28/2025  | DOT COMMENTS 2 | EAG |
|               | CHECKED BY:  | TAM | 3   | 08/08/2025  | DOT COMMENTS 3 | EAG |
|               |              |     | 4   | 08/019/2025 | DOT COMMENTS 4 | EAG |

PLOT DATE: 8/19/2025 10:50 AM, G:\21757000\CADD\C3D\Traffic and HWY 51 Improvements\Construction Documents\21757000 Cross Sections.dwg

PRELIMINARY




ENGINEERING | ARCHITECTURE | SURVEYING  
FUNDING | PLANNING | ENVIRONMENTAL  
www.msa-ps.com  
© MSA Professional Services, Inc.


PRAIRIE VIEW PHASE 4 HWY 51 IMPROVEMENTS  
VILLAGE OF ARLINGTON  
COLUMBIA COUNTY, WISCONSIN

CROSS SECTION 4


PROJECT NO:  
21757000  
SHEET  
CS4

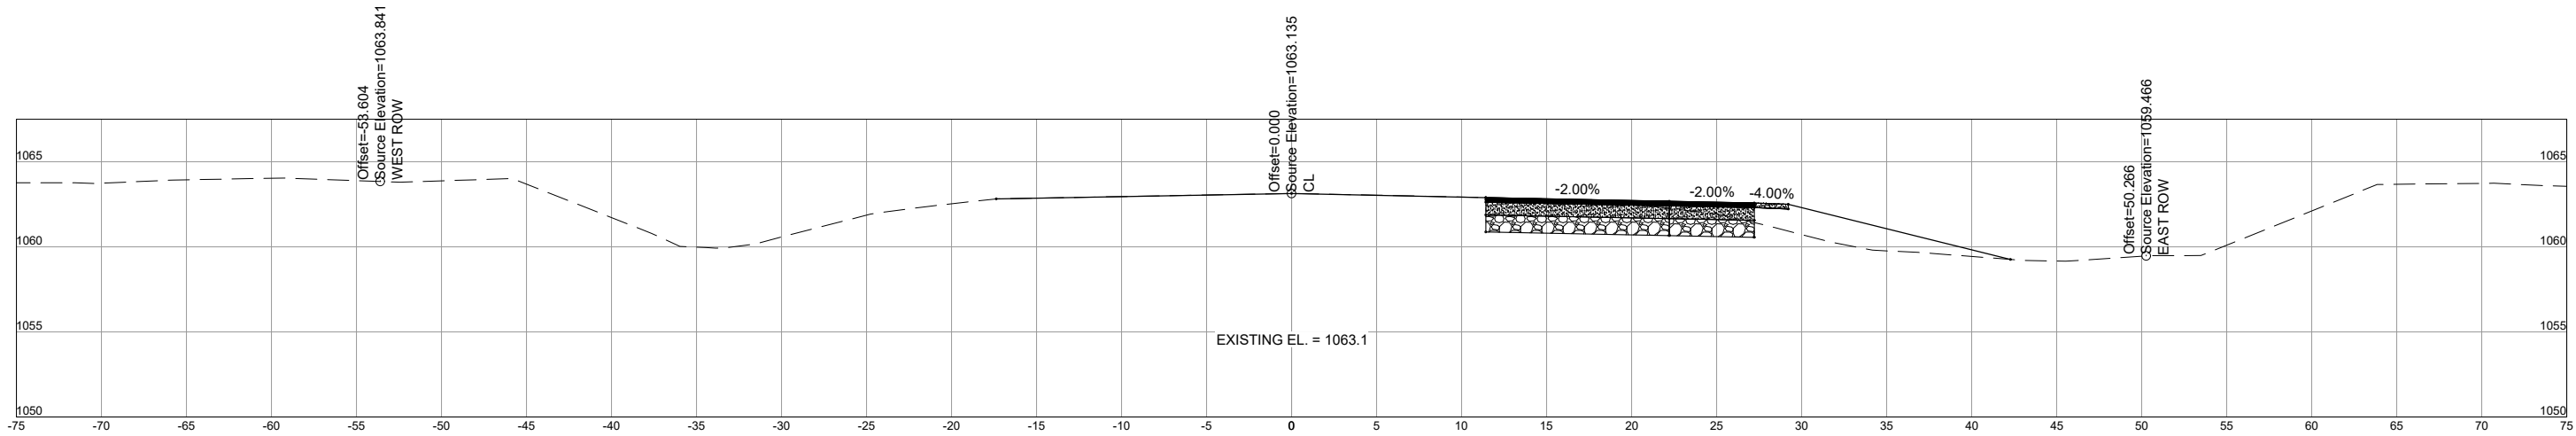

STA. = 9+50

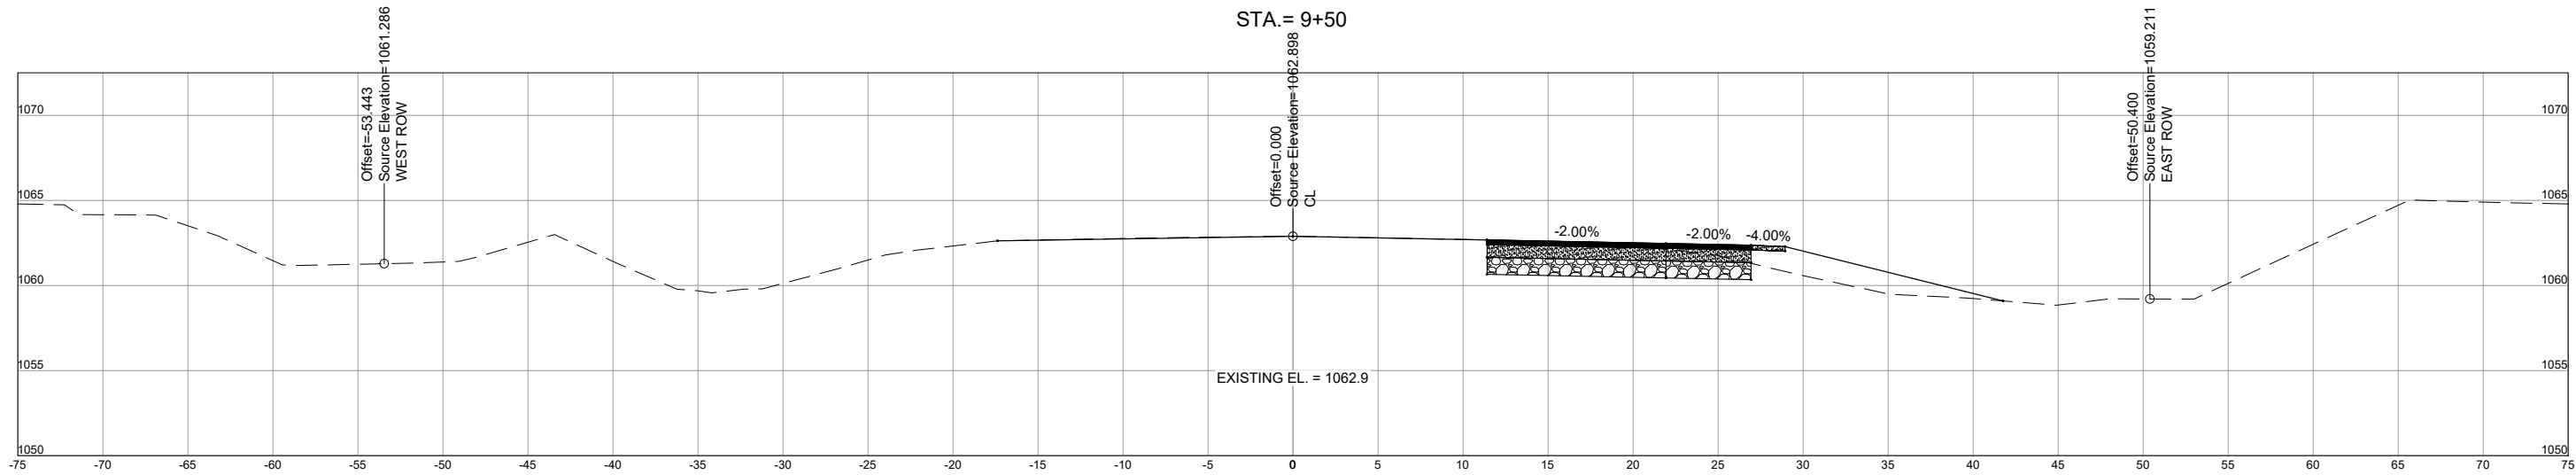

STA. = 9+00

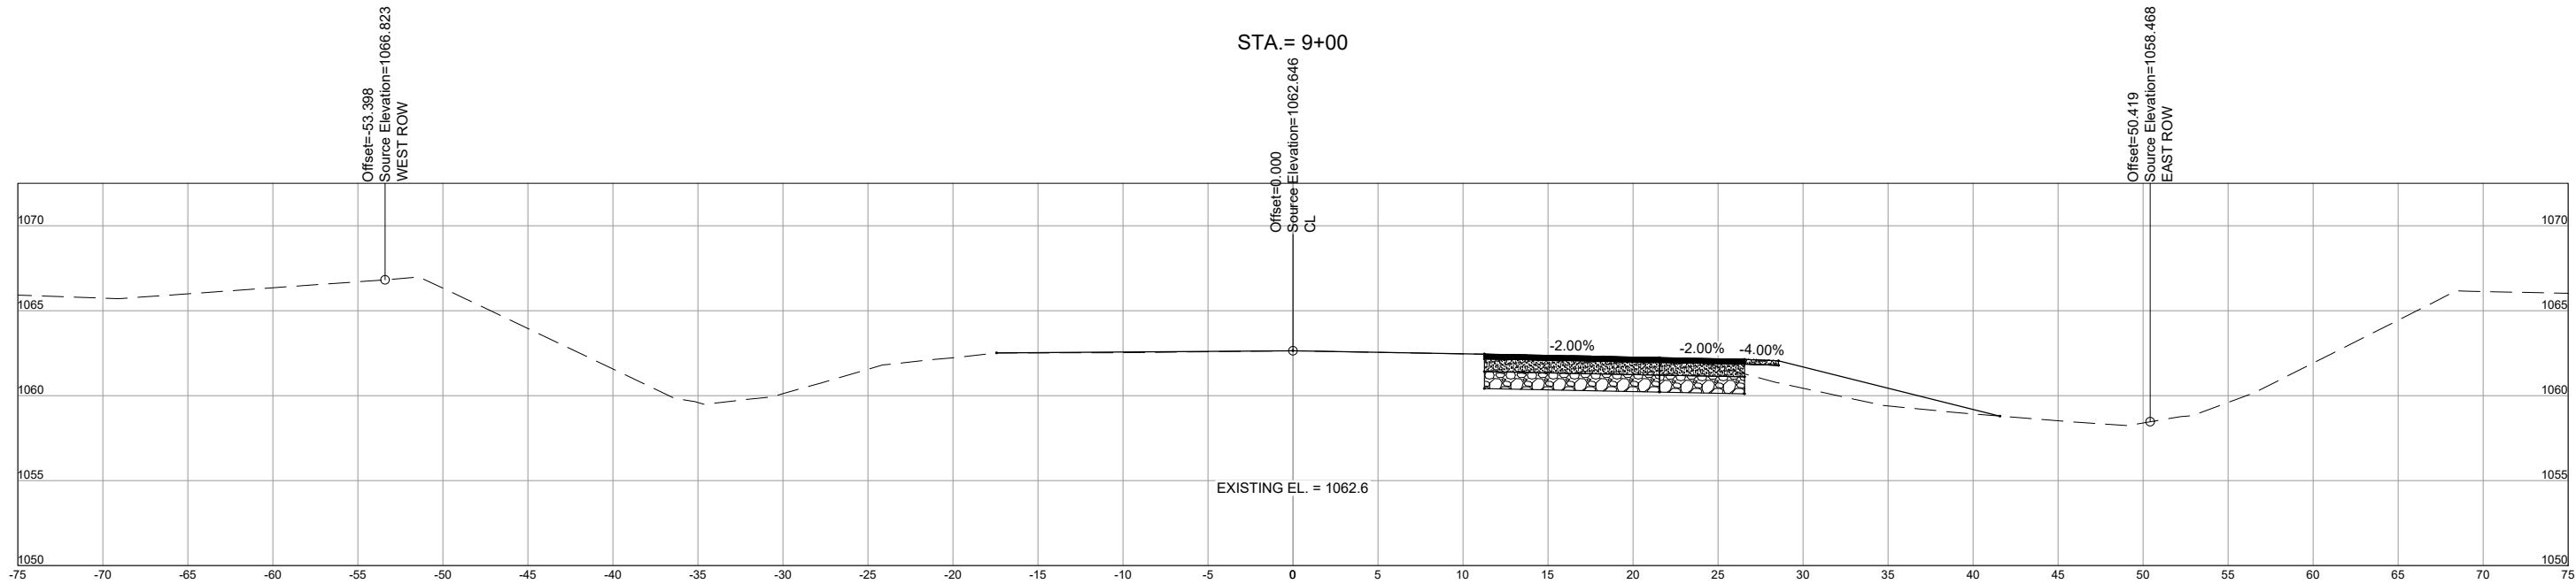

STA. = 8+50

| PROJECT DATE: | DRAWN BY:    | TAM | NO. | DATE        | REVISION       | BY  |
|---------------|--------------|-----|-----|-------------|----------------|-----|
|               | DESIGNED BY: | TAM | 2   | 07/28/2025  | DOT COMMENTS 2 | EAG |
|               | CHECKED BY:  | TAM | 3   | 08/08/2025  | DOT COMMENTS 3 | EAG |
|               |              |     | 4   | 08/019/2025 | DOT COMMENTS 4 | EAG |

PRELIMINARY




ENGINEERING | ARCHITECTURE | SURVEYING  
FUNDING | PLANNING | ENVIRONMENTAL  
www.msa-ps.com  
© MSA Professional Services, Inc.

PRAIRIE VIEW PHASE 4 HWY 51 IMPROVEMENTS  
VILLAGE OF ARLINGTON  
COLUMBIA COUNTY, WISCONSIN


CROSS SECTION 5

PROJECT NO.  
21757000  
SHEET  
CS5




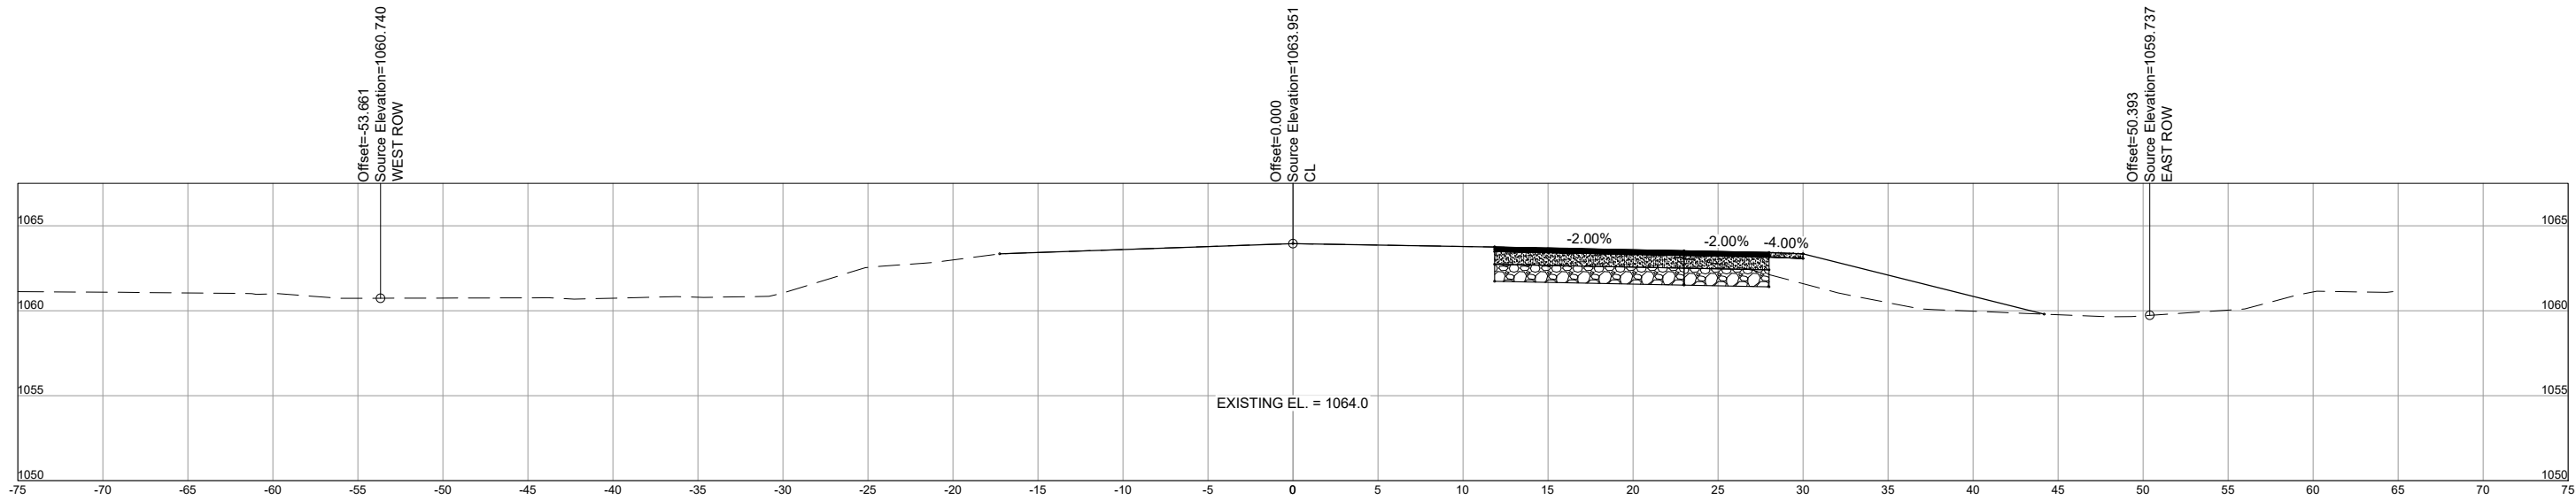

STA. = 11+00

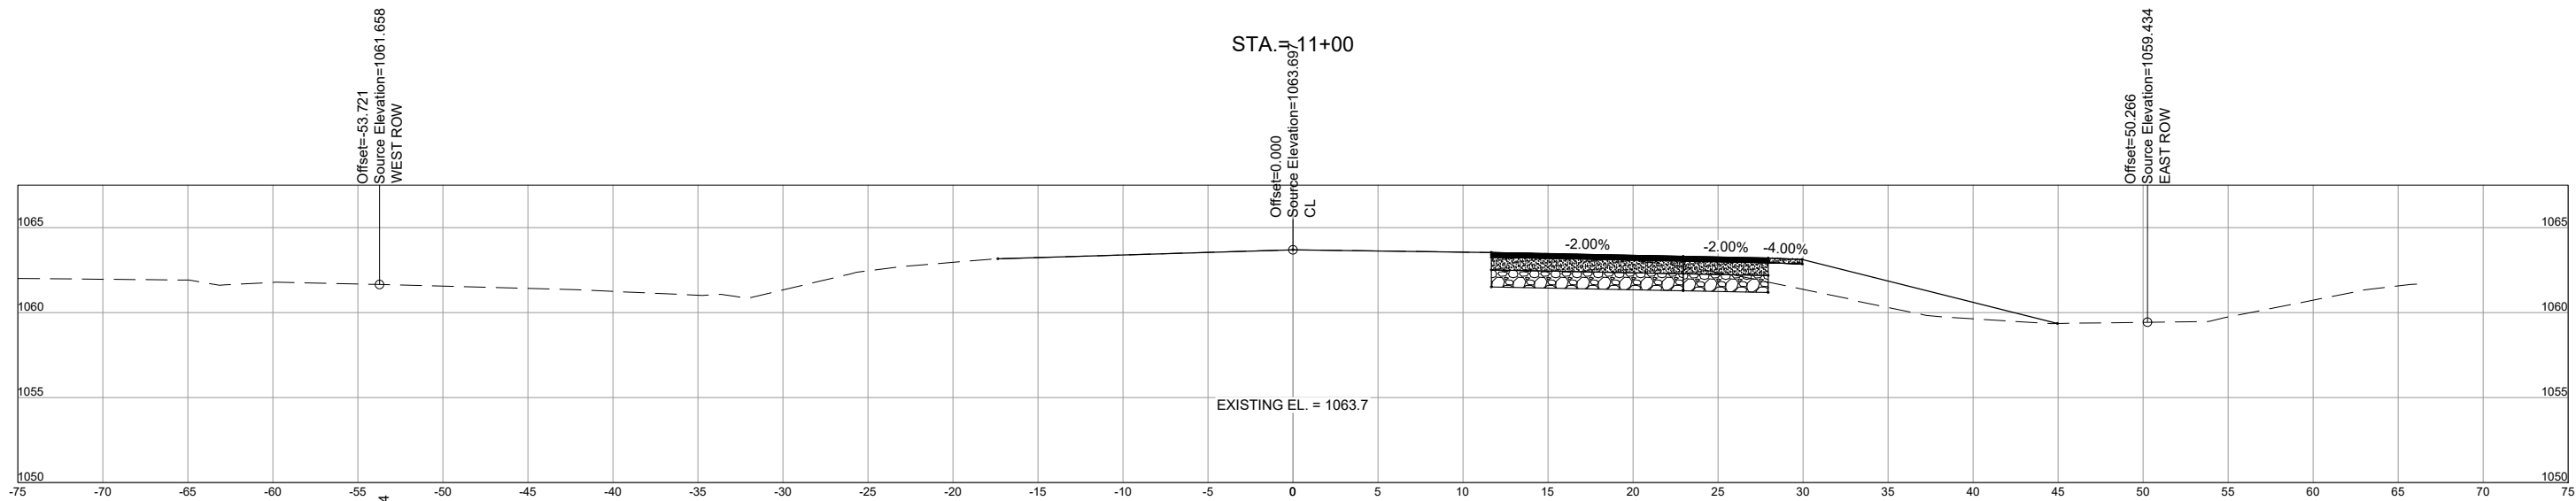

STA. = 10+50

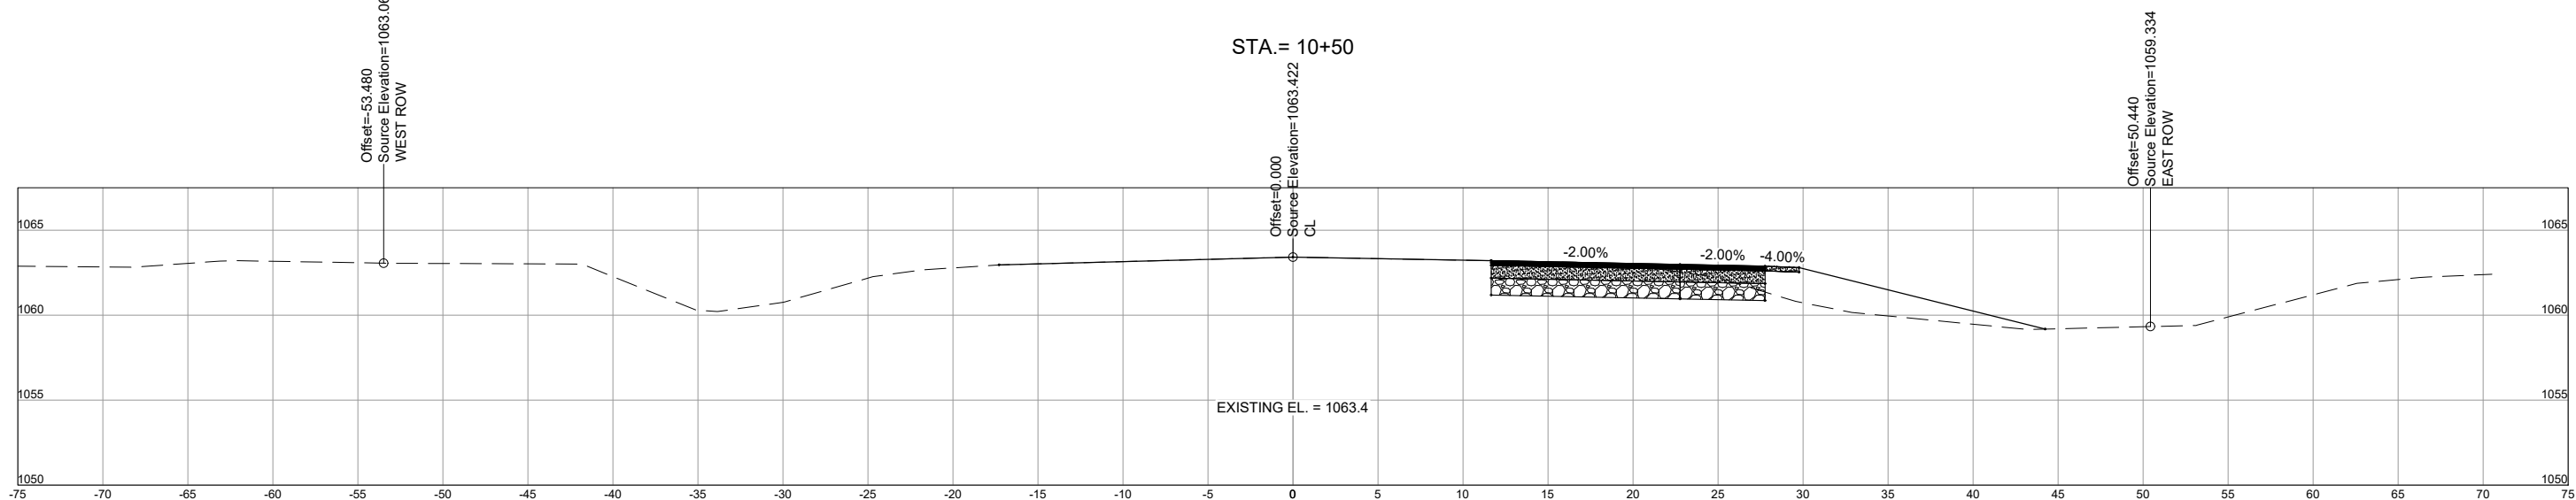

STA. = 10+00

| PROJECT DATE: | DRAWN BY:    | TAM | NO. | DATE        | REVISION       | BY  |
|---------------|--------------|-----|-----|-------------|----------------|-----|
|               | DESIGNED BY: | TAM | 2   | 07/28/2025  | DOT COMMENTS 2 | EAG |
|               | CHECKED BY:  | TAM | 3   | 08/08/2025  | DOT COMMENTS 3 | EAG |
|               |              |     | 4   | 08/019/2025 | DOT COMMENTS 4 | EAG |

PLOT DATE: 8/19/2025 10:51 AM, G:\2121757\21757000\CADD\C3D\Traffic and HWY 51 Improvements\HWY 51 Improvements\Construction Documents\21757000 Cross Sections.dwg

PRELIMINARY



ENGINEERING | ARCHITECTURE | SURVEYING  
FUNDING | PLANNING | ENVIRONMENTAL

www.msa-ps.com




© MSA Professional Services, Inc.


PRAIRIE VIEW PHASE 4 HWY 51 IMPROVEMENTS  
VILLAGE OF ARLINGTON  
COLUMBIA COUNTY, WISCONSIN

CROSS SECTION 6


PROJECT NO.  
21757000

SHEET  
CS6

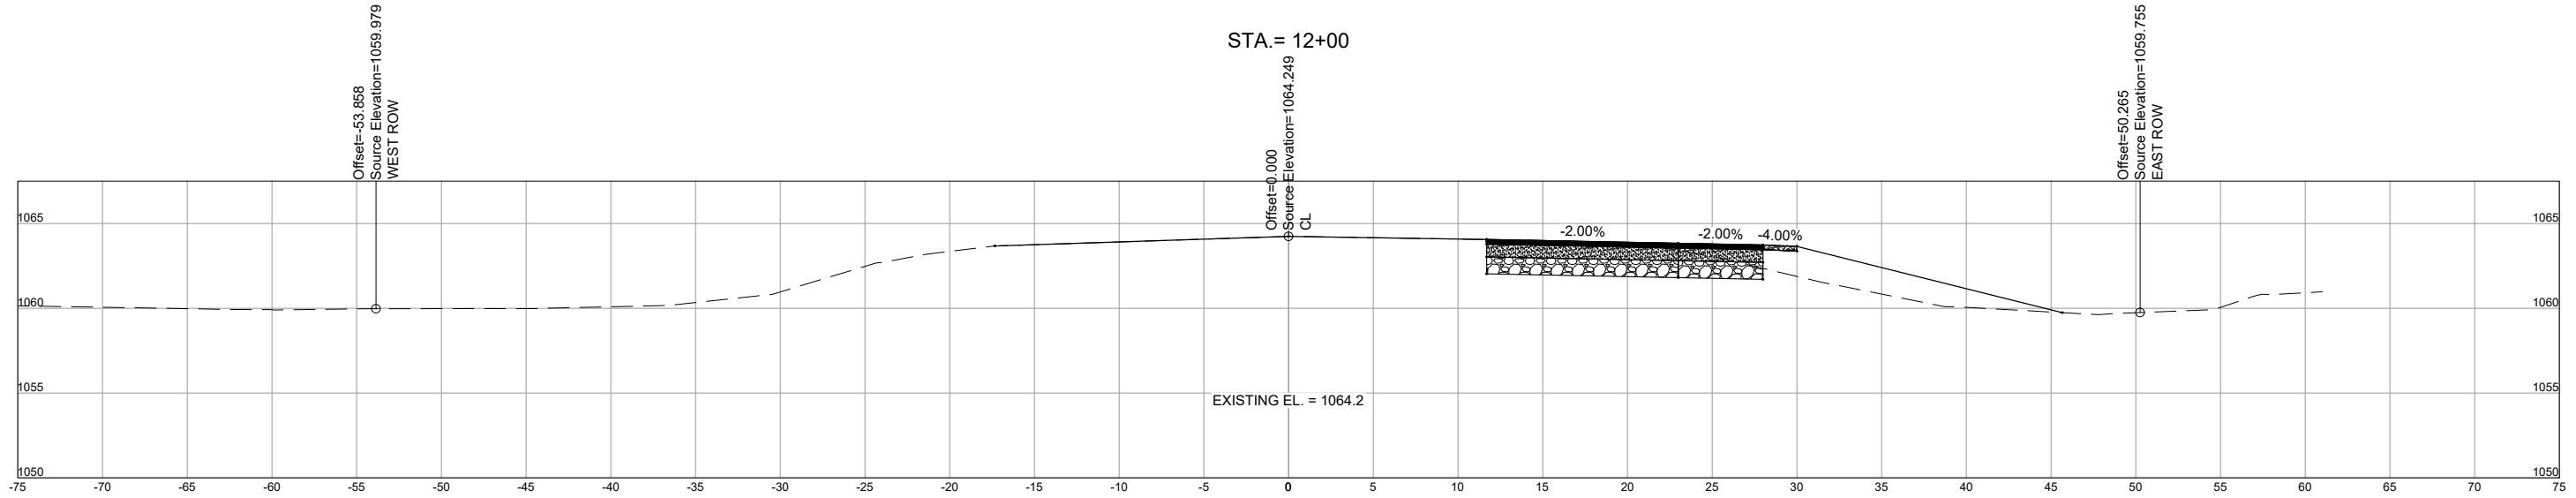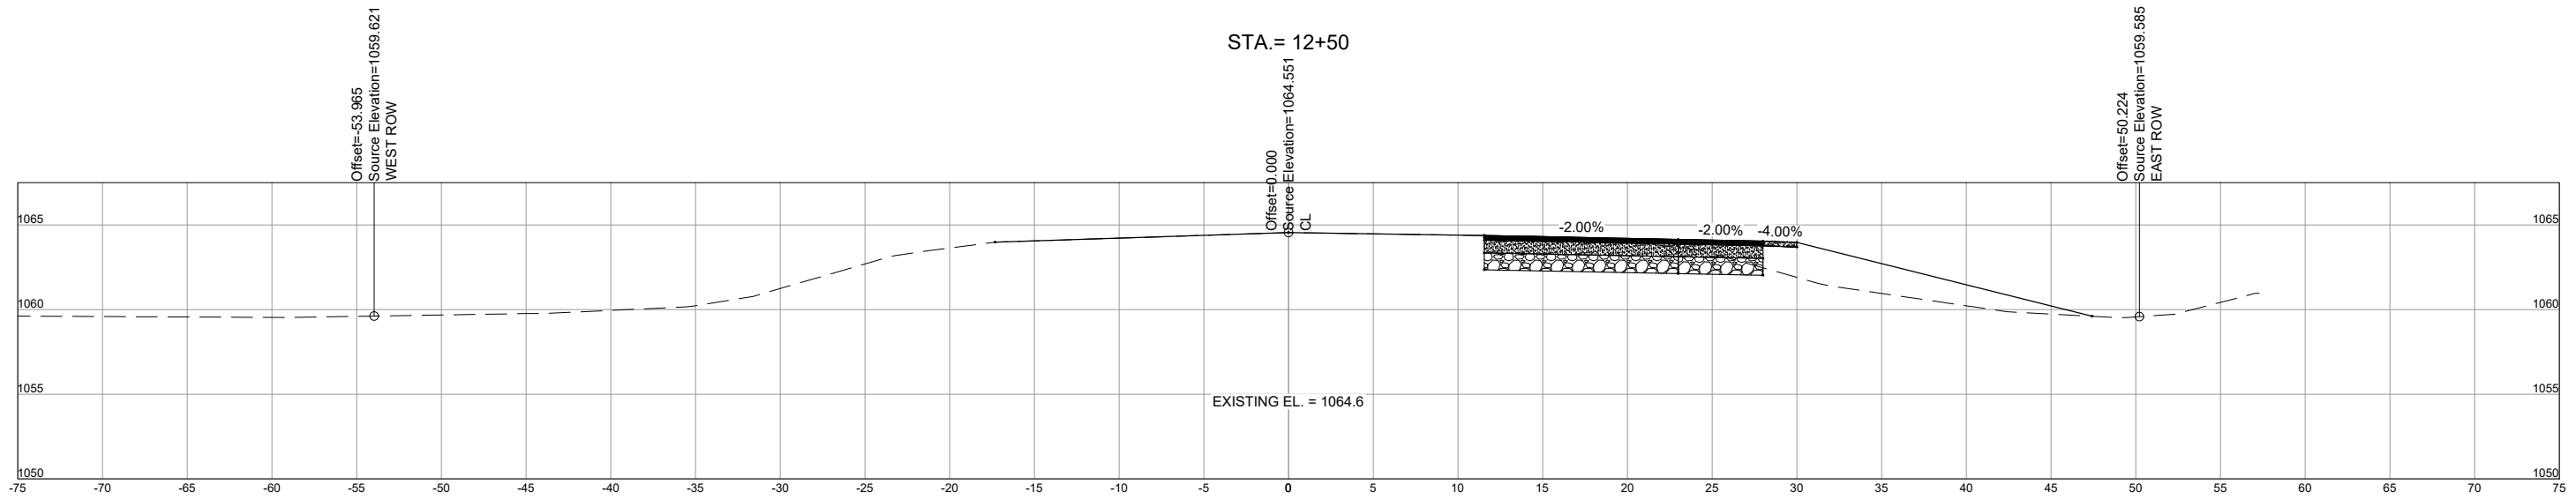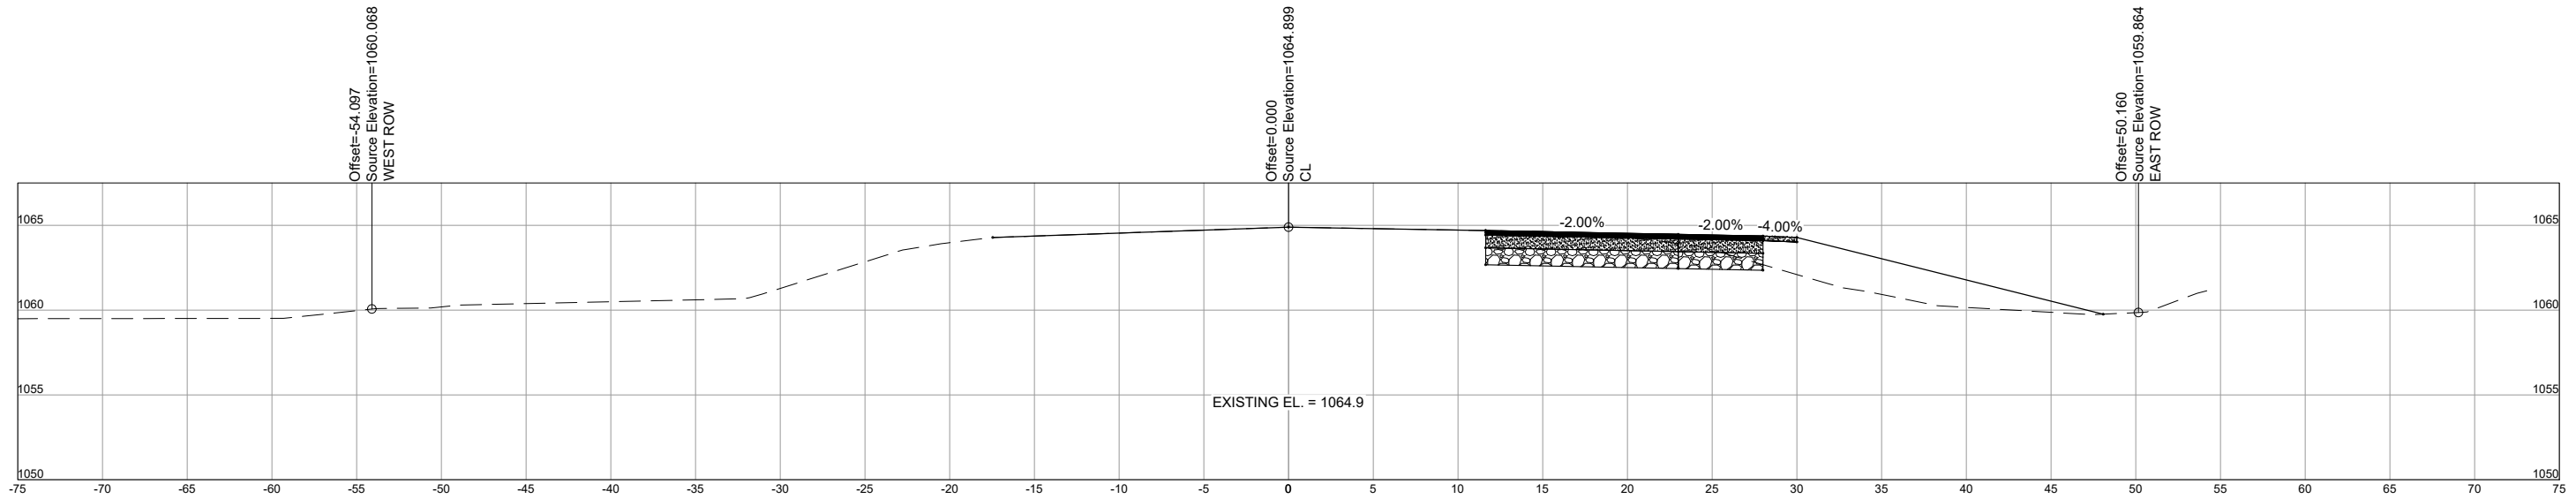

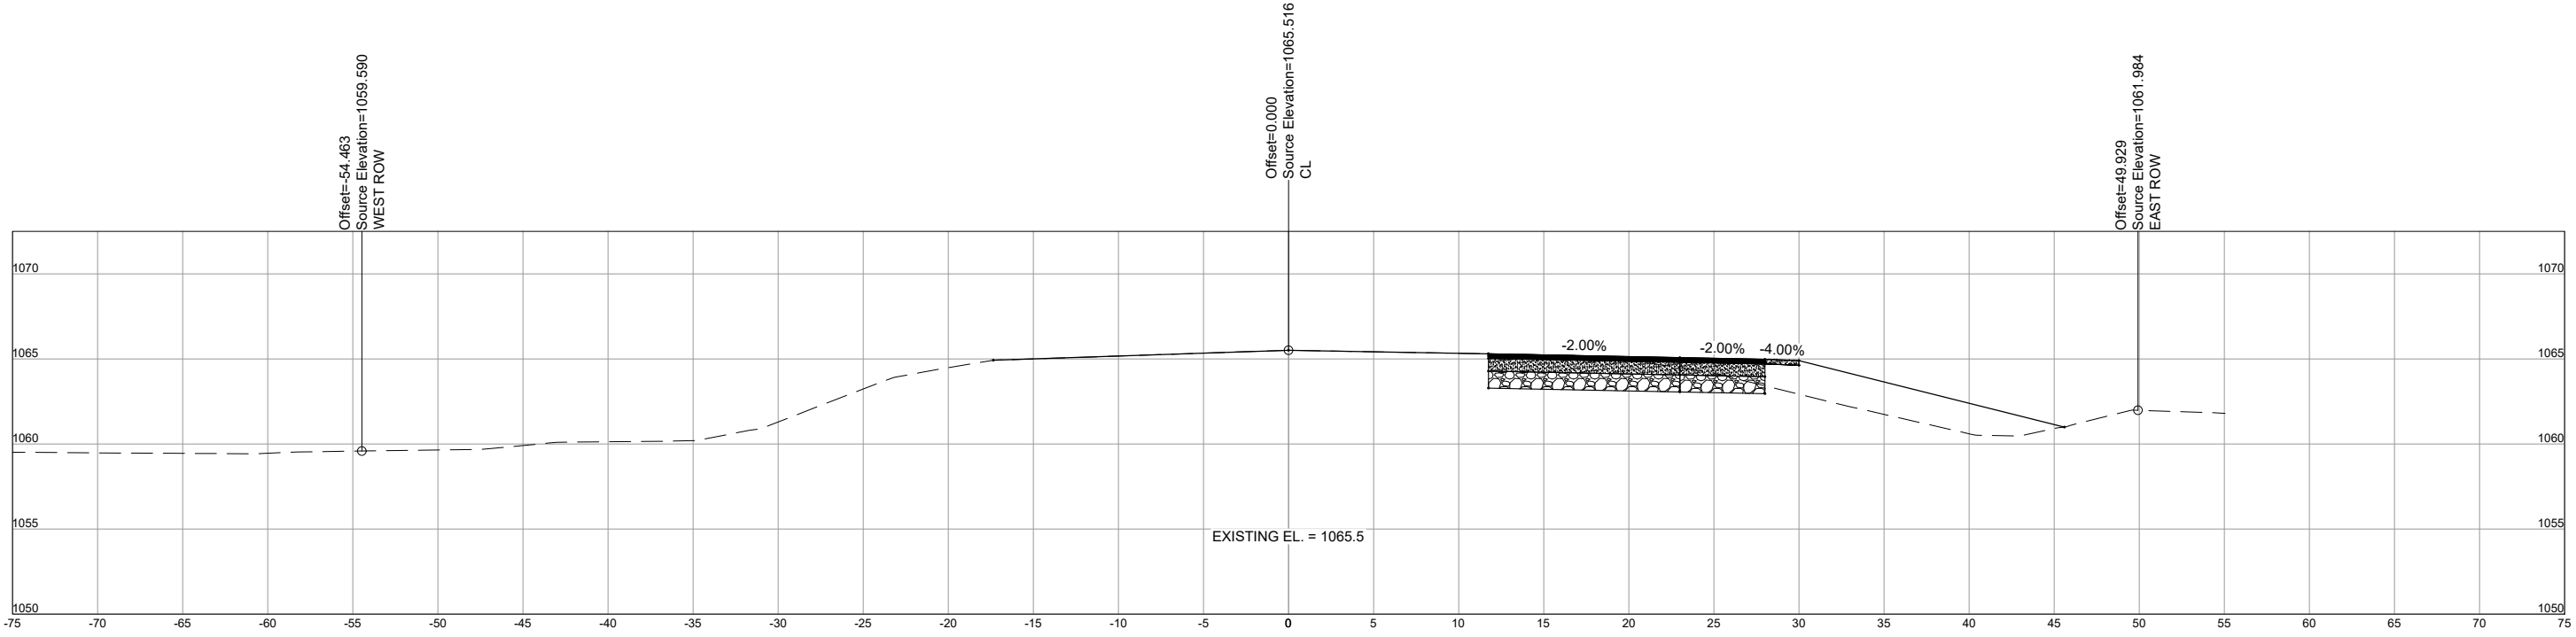

STA = 13+50

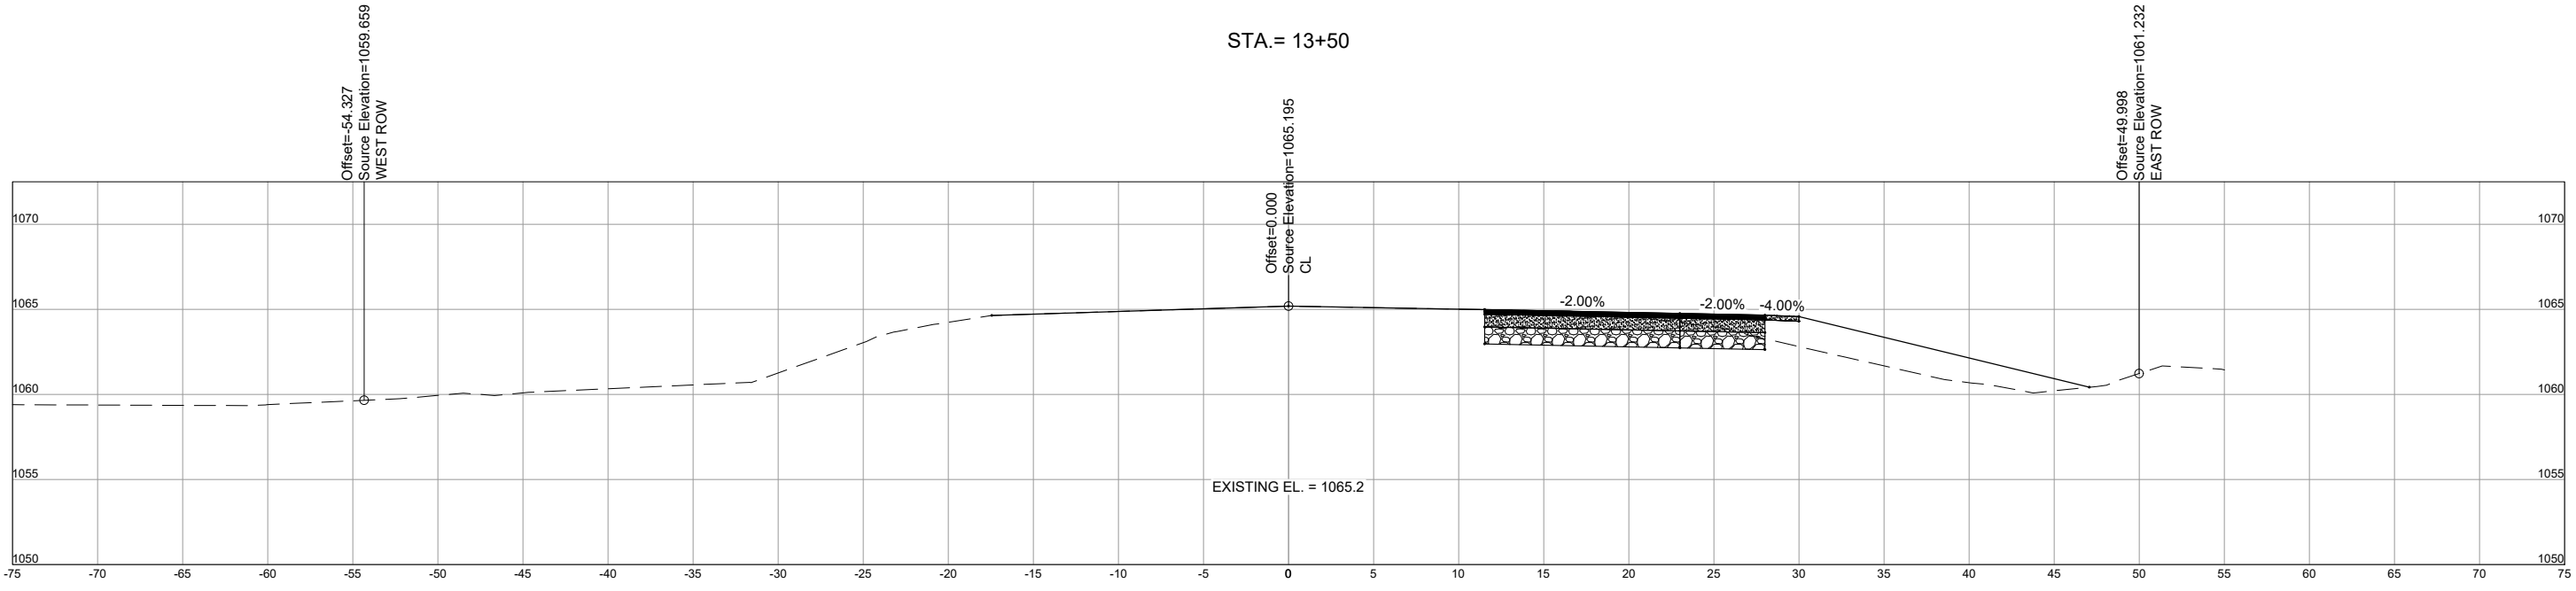

STA = 13+00

| PROJECT DATE: | DRAWN BY:    | TAM | NO. | DATE        | REVISION       | BY  |
|---------------|--------------|-----|-----|-------------|----------------|-----|
|               | DESIGNED BY: | TAM | 2   | 07/28/2025  | DOT COMMENTS 2 | EAG |
|               | CHECKED BY:  | TAM | 3   | 08/08/2025  | DOT COMMENTS 3 | EAG |
|               |              |     | 4   | 08/019/2025 | DOT COMMENTS 4 | EAG |

PRELIMINARY




ENGINEERING | ARCHITECTURE | SURVEYING  
FUNDING | PLANNING | ENVIRONMENTAL  
www.msa-ps.com  
© MSA Professional Services, Inc.


PRAIRIE VIEW PHASE 4 HWY 51 IMPROVEMENTS  
VILLAGE OF ARLINGTON  
COLUMBIA COUNTY, WISCONSIN

CROSS SECTION 8


PROJECT NO.  
21757000  
SHEET  
CS8

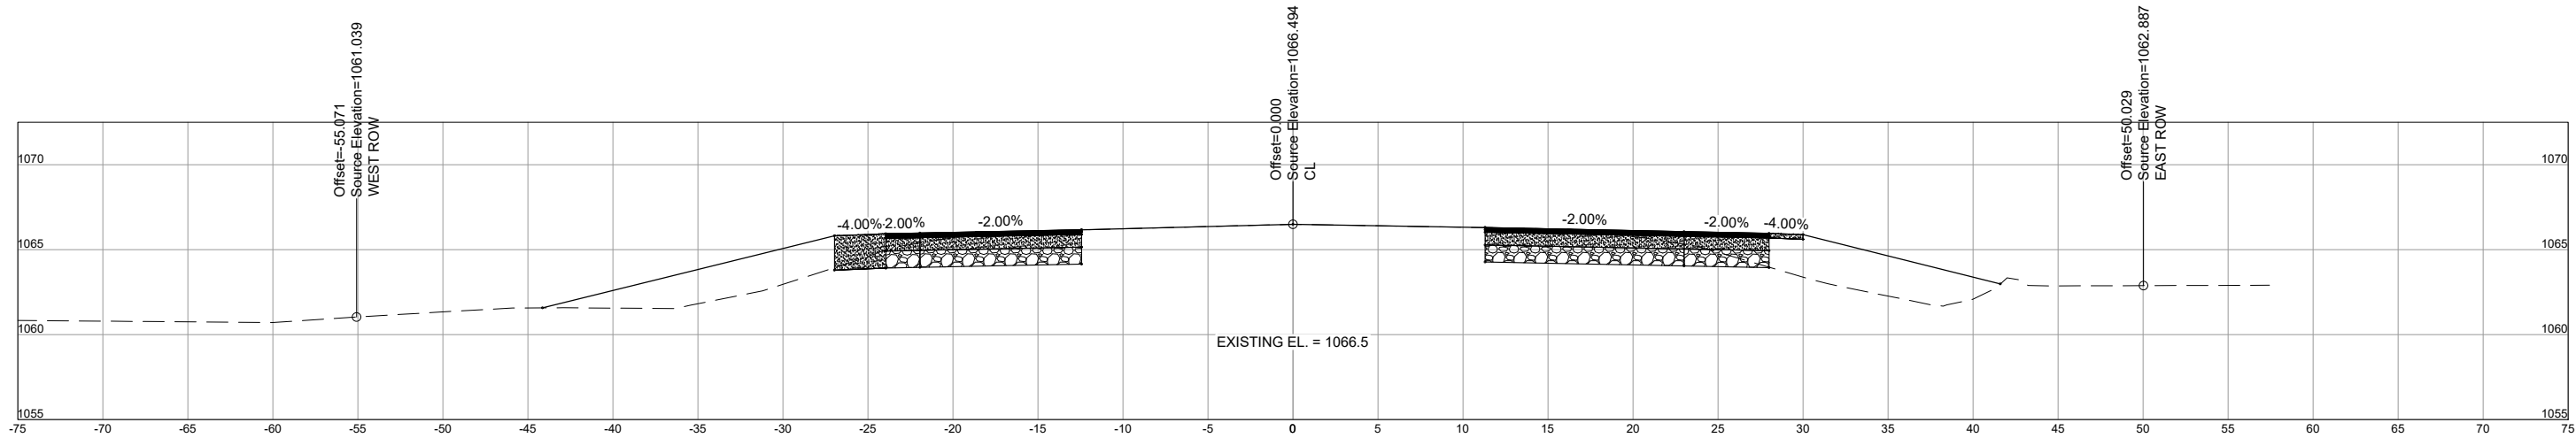

STA. = 15+00

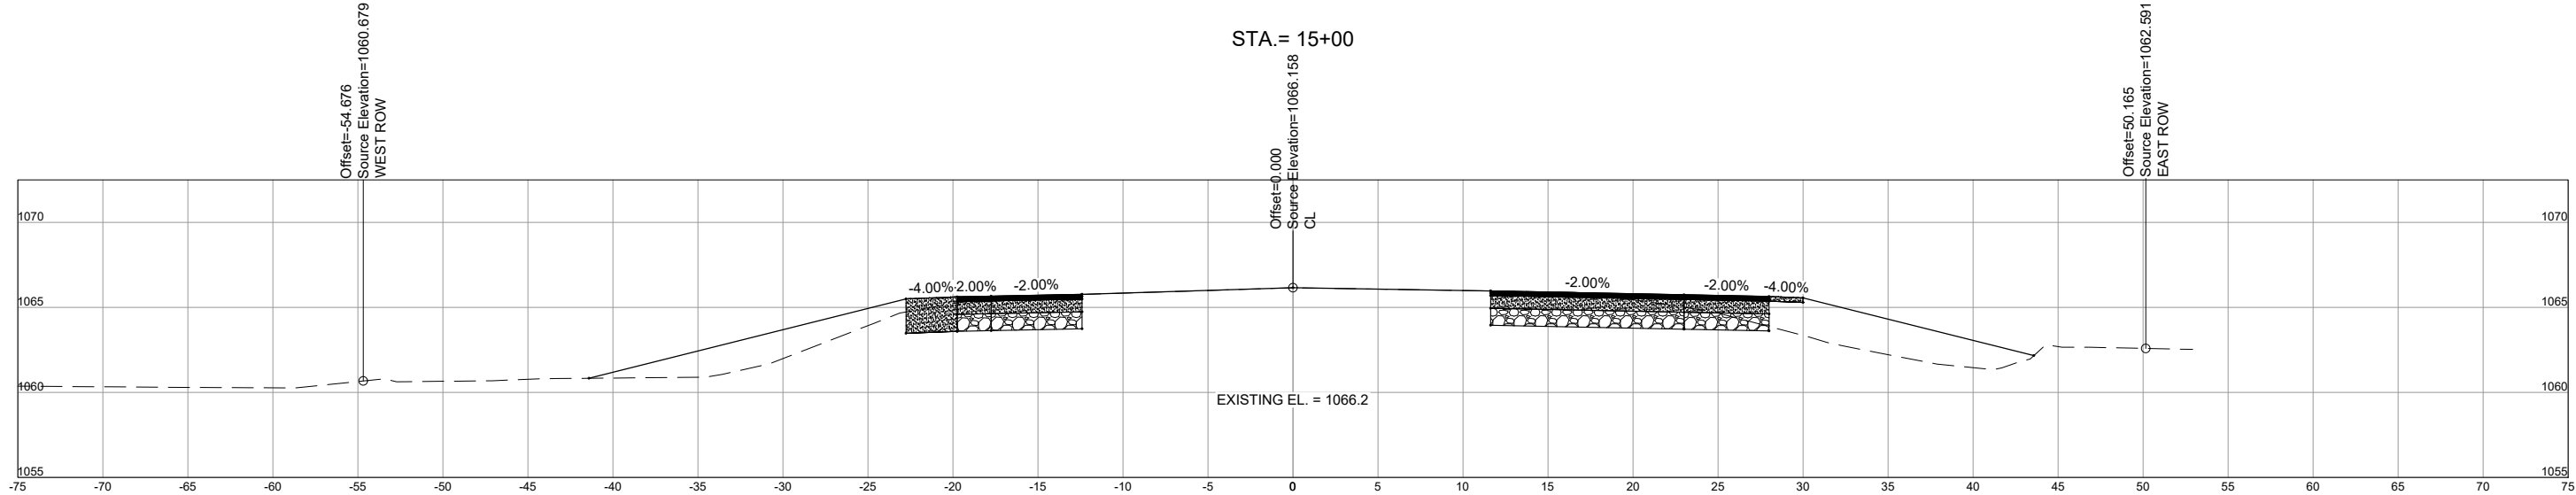

STA. = 14+50

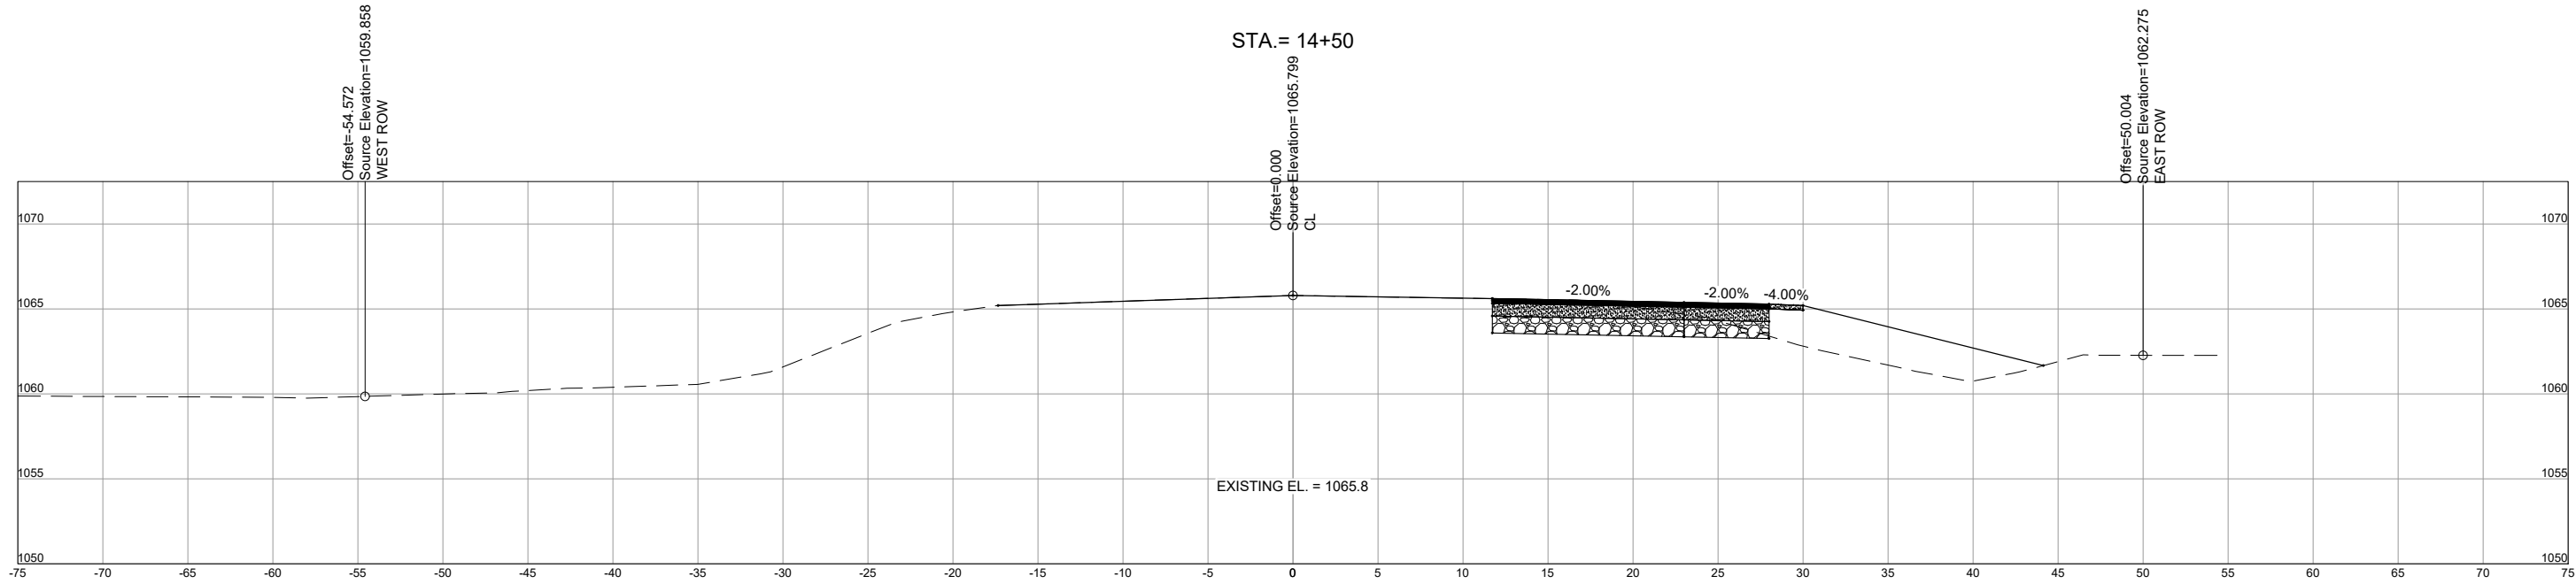

STA. = 14+00

|   |              |     |     |             |                |  |  |     |
|---|--------------|-----|-----|-------------|----------------|--|--|-----|
|   |              |     | NO. | DATE        | REVISION       |  |  | BY  |
| PROJECT DATE:   | DRAWN BY:    | TAM | 2   | 07/28/2025  | DOT COMMENTS 2 |  |  | EAG |
|   | DESIGNED BY: | TAM | 3   | 08/08/2025  | DOT COMMENTS 3 |  |  | EAG |
|   | CHECKED BY:  | TAM | 4   | 08/019/2025 | DOT COMMENTS 4 |  |  | EAG |
| PLOT DATE: 8/19/2025 10:51 AM, G:\2121757\21757000\CADD\C3D\Traffic and HWY 51 Improvements\HWY 51 Improvements\Construction Documents\21757000 Cross Sections.dwg |              |     |     |             |                |  |  |     |

PRELIMINARY




ENGINEERING | ARCHITECTURE | SURVEYING  
FUNDING | PLANNING | ENVIRONMENTAL  
www.msa-ps.com  
© MSA Professional Services, Inc.

PRAIRIE VIEW PHASE 4 HWY 51 IMPROVEMENTS  
VILLAGE OF ARLINGTON  
COLUMBIA COUNTY, WISCONSIN


CROSS SECTION 9

PROJECT NO:  
21757000  
SHEET  
CS9




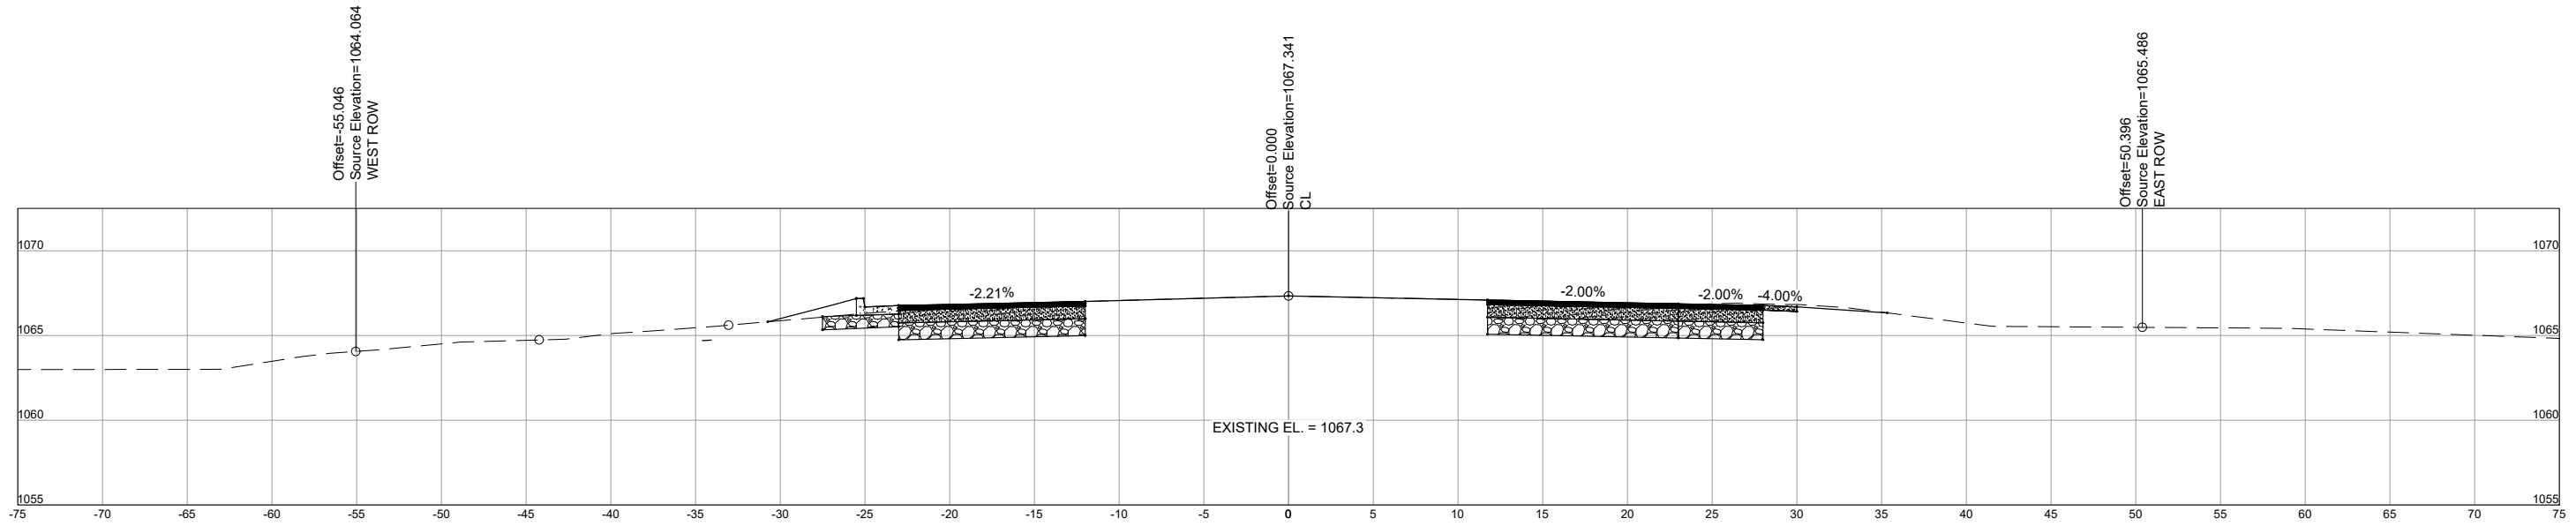

STA. = 16+50

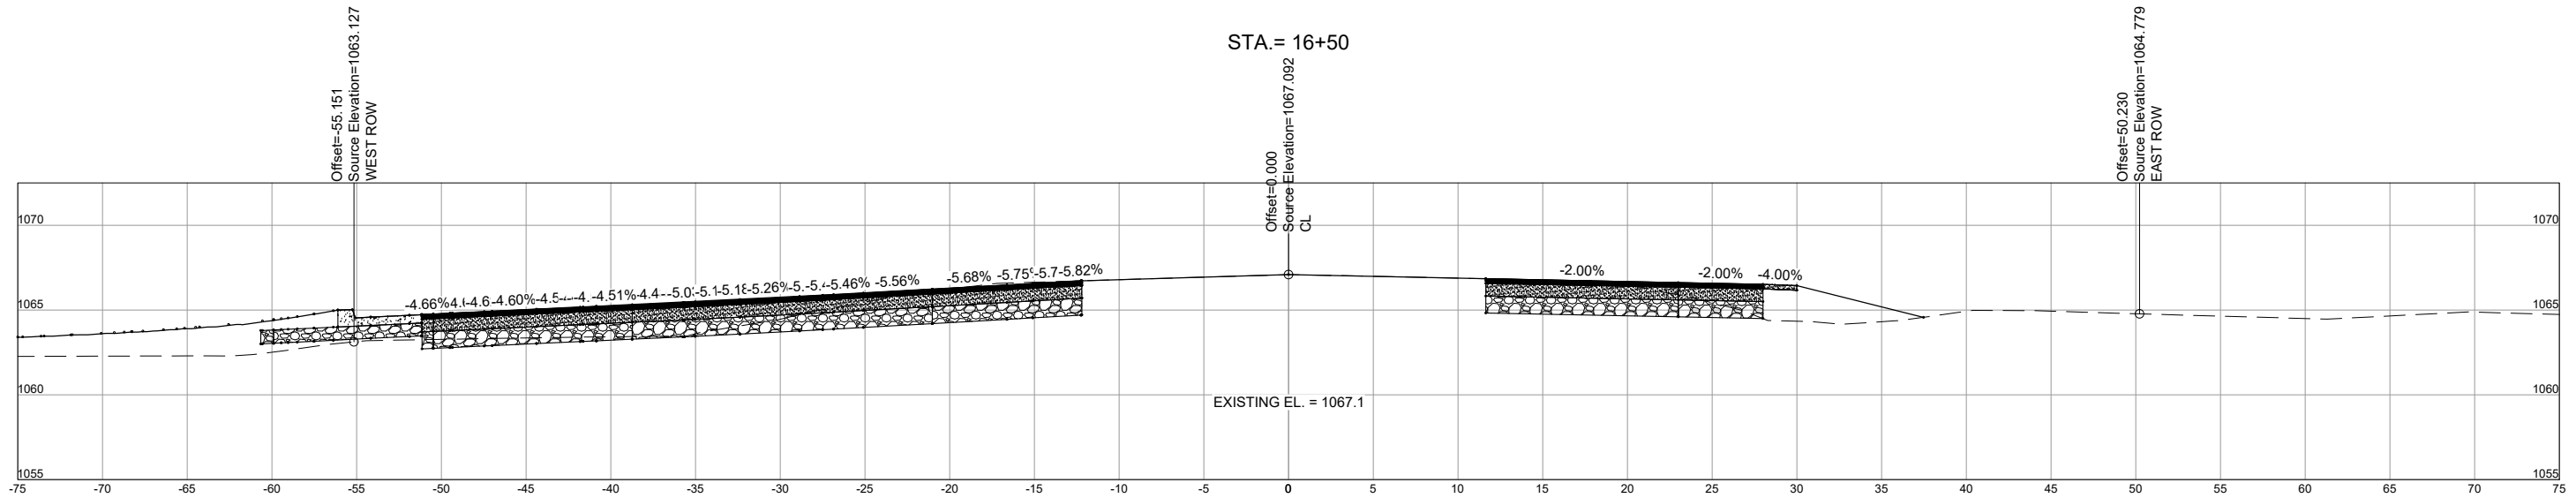

STA. = 16+00

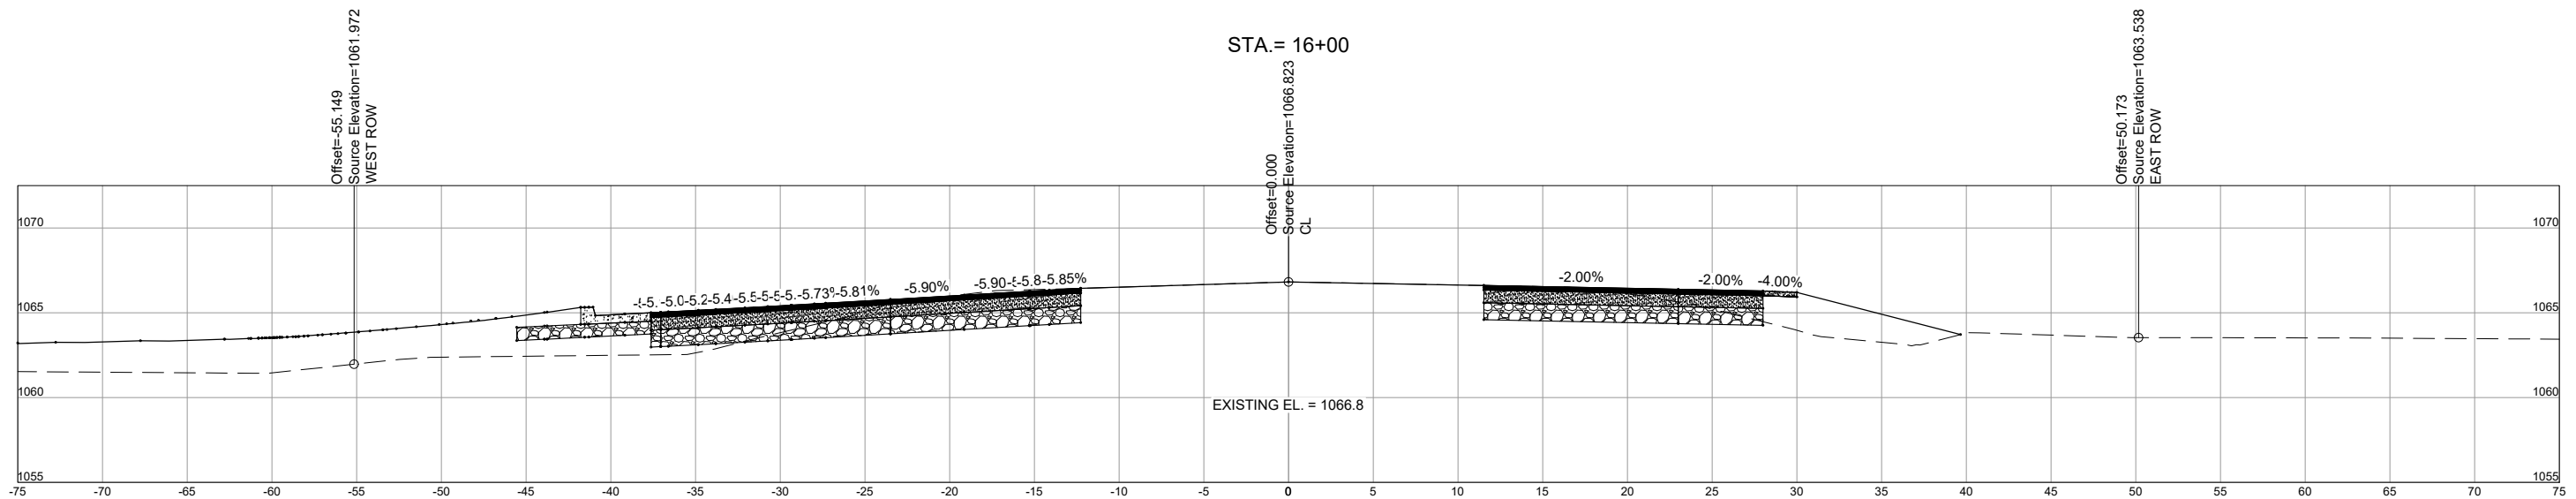

STA. = 15+50

| PROJECT DATE: | DRAWN BY:    | TAM | NO. | DATE        | REVISION       | BY  |
|---------------|--------------|-----|-----|-------------|----------------|-----|
|               | DESIGNED BY: | TAM | 2   | 07/28/2025  | DOT COMMENTS 2 | EAG |
|               | CHECKED BY:  | TAM | 3   | 08/08/2025  | DOT COMMENTS 3 | EAG |
|               |              |     | 4   | 08/019/2025 | DOT COMMENTS 4 | EAG |

PRELIMINARY




ENGINEERING | ARCHITECTURE | SURVEYING  
FUNDING | PLANNING | ENVIRONMENTAL  
www.msa-ps.com  
© MSA Professional Services, Inc.


PRAIRIE VIEW PHASE 4 HWY 51 IMPROVEMENTS  
VILLAGE OF ARLINGTON  
COLUMBIA COUNTY, WISCONSIN

CROSS SECTION 10


PROJECT NO.  
21757000  
SHEET  
CS10

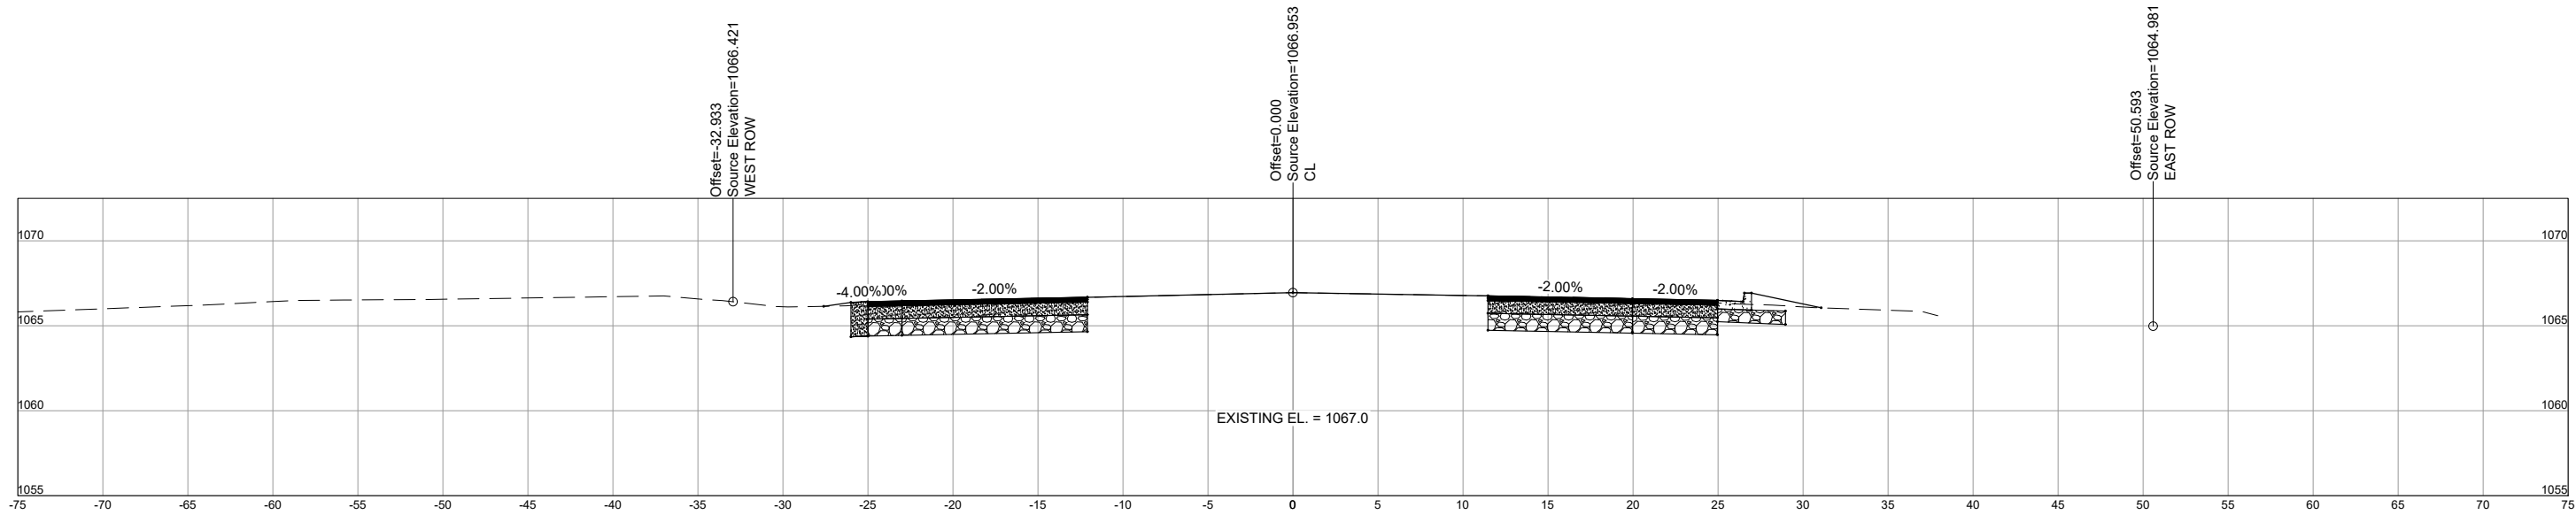


STA. = 18+00

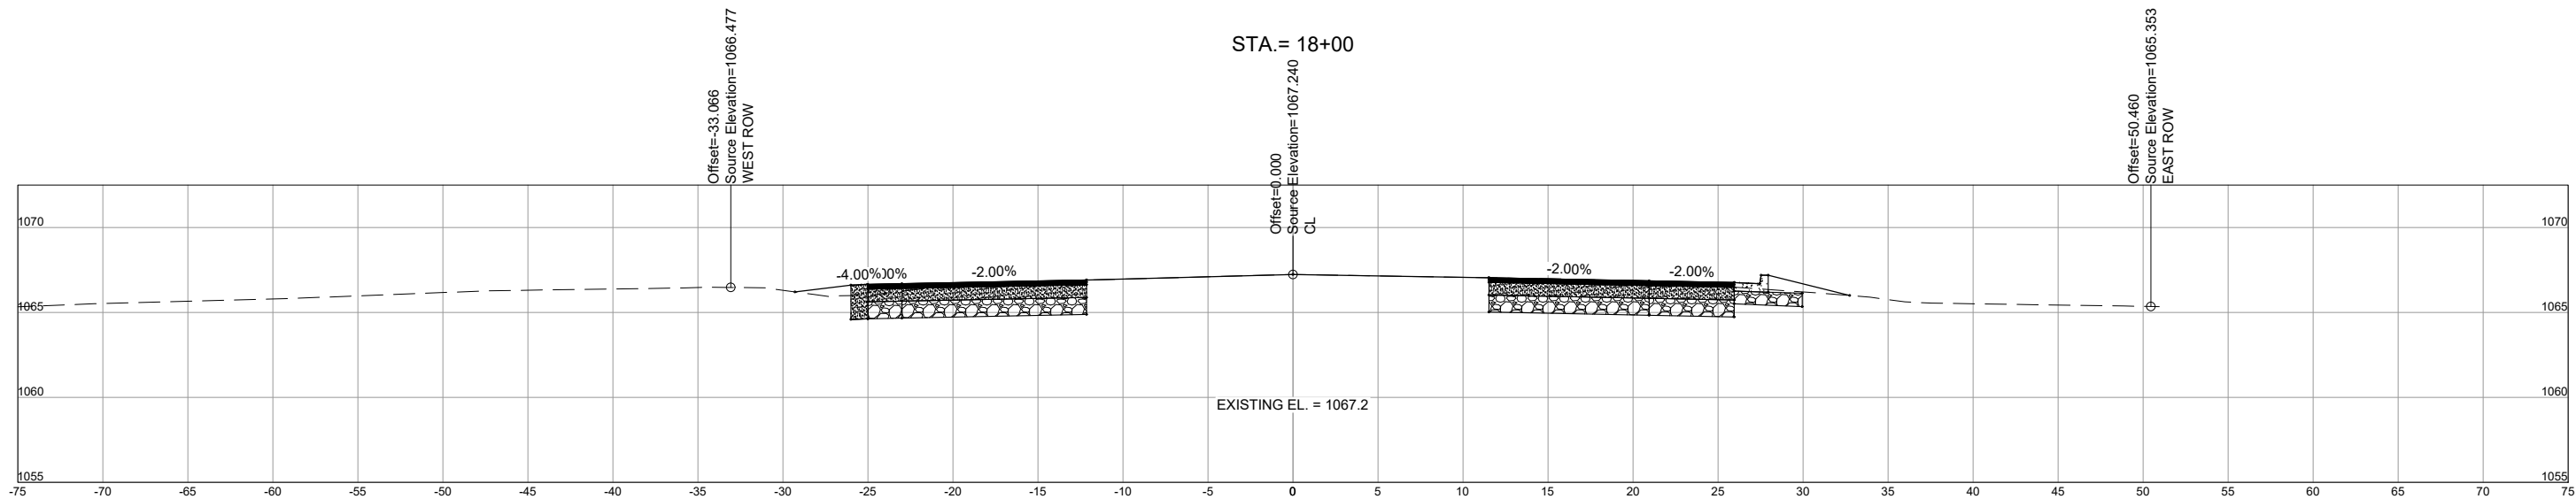


STA. = 17+50

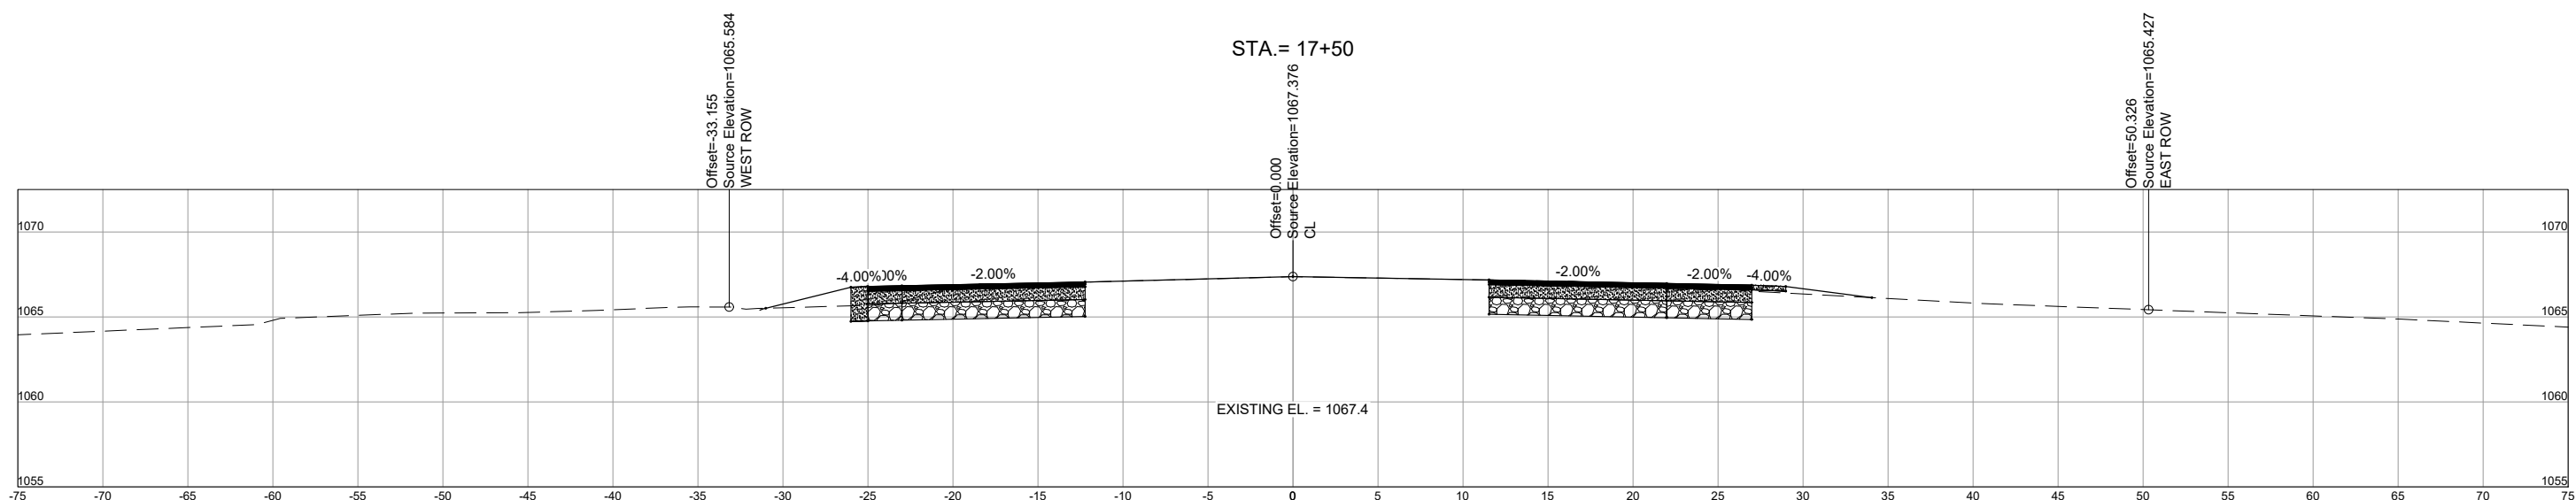


STA. = 17+00

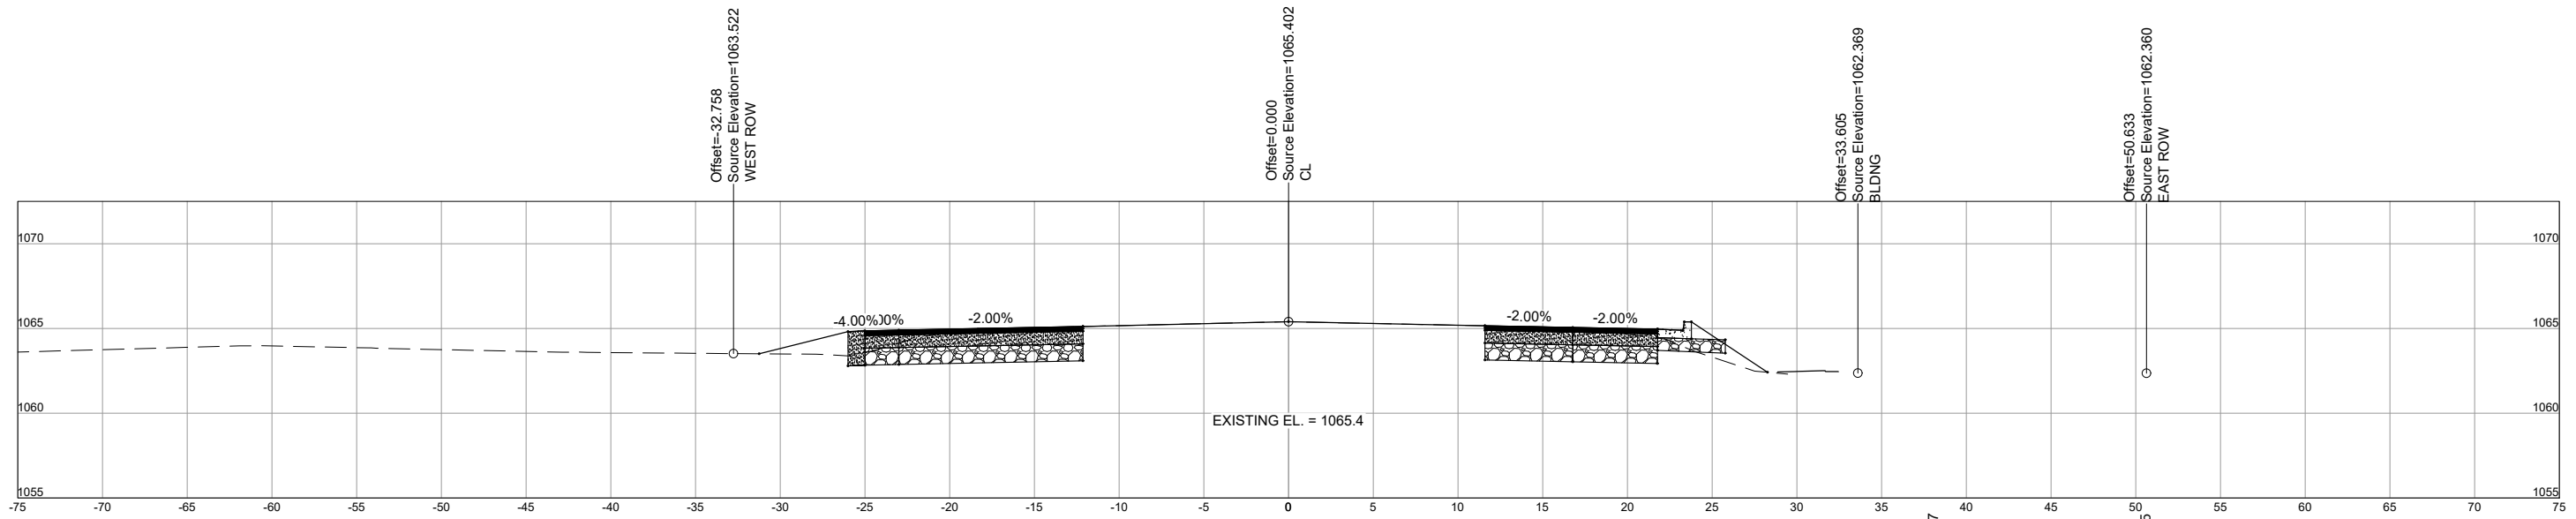

STA. = 19+50

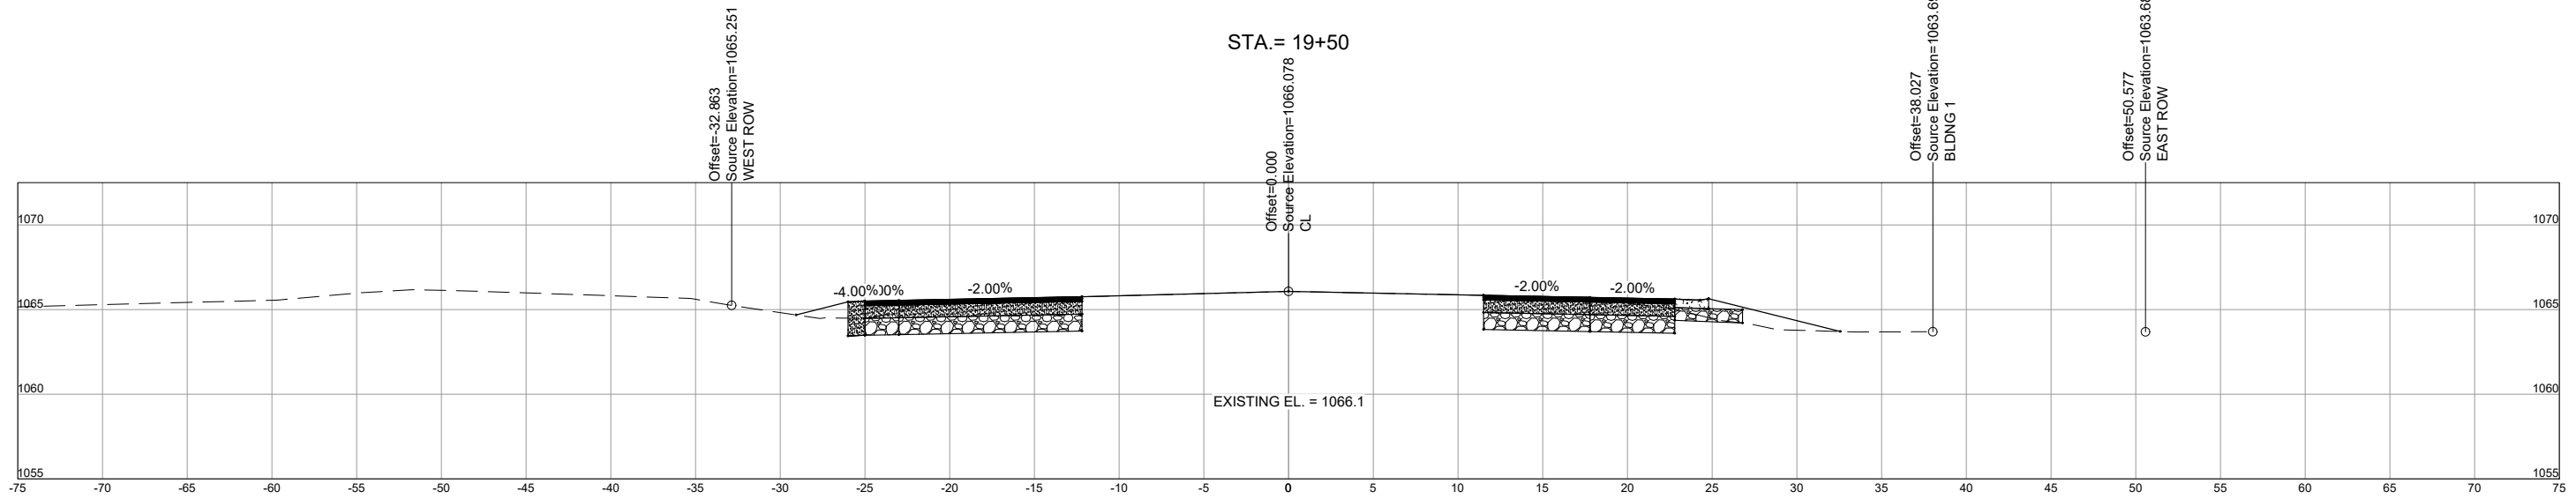

STA. = 19+00

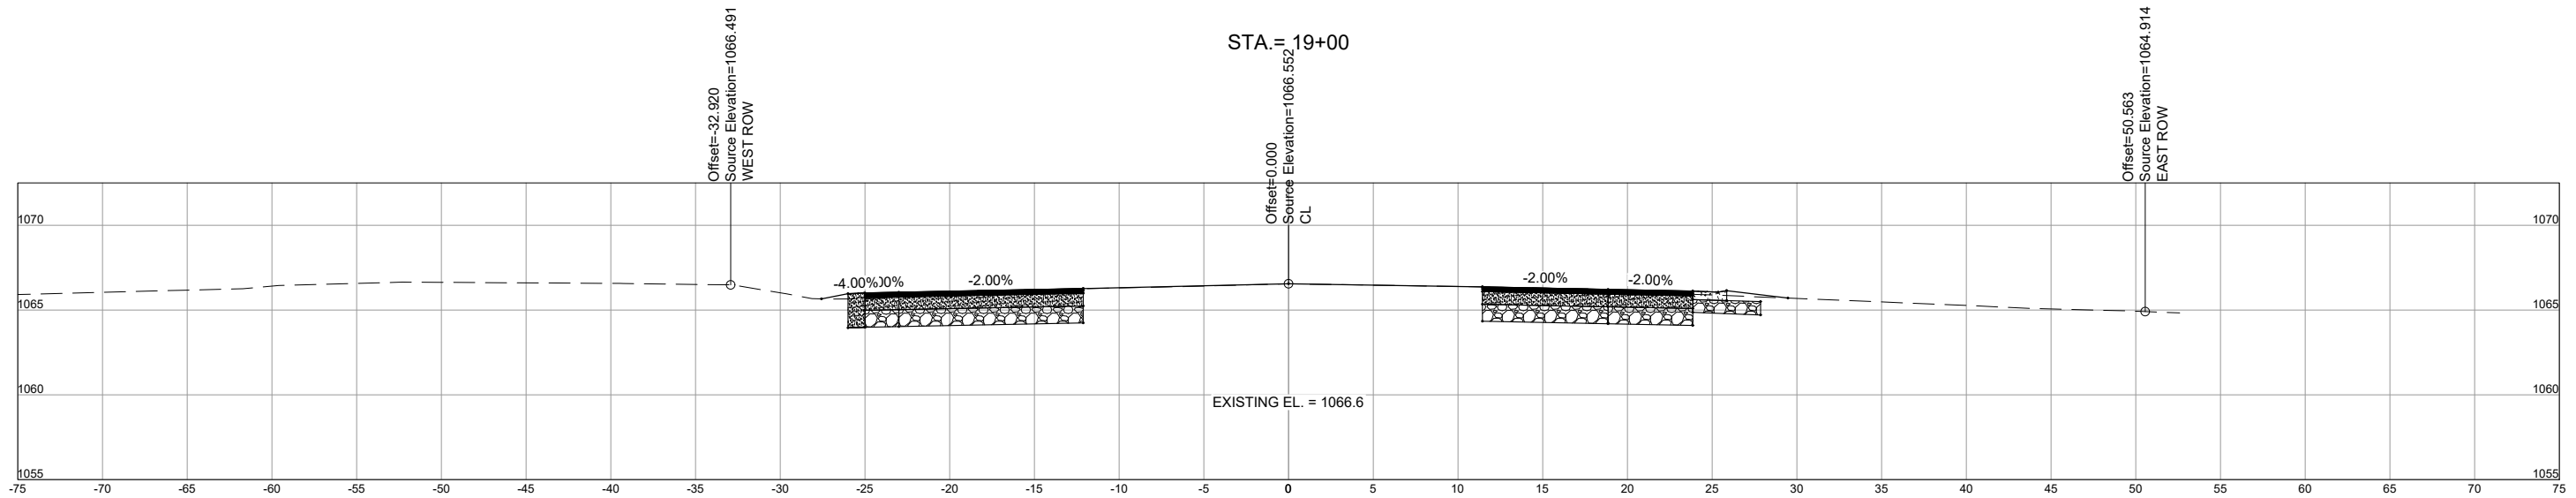

STA. = 18+50

| PROJECT DATE: | DRAWN BY:    | TAM | NO. | DATE       | REVISION       | BY  |
|---------------|--------------|-----|-----|------------|----------------|-----|
|               | DESIGNED BY: | TAM | 2   | 07/28/2025 | DOT COMMENTS 2 | EAG |
|               | CHECKED BY:  | TAM | 3   | 08/08/2025 | DOT COMMENTS 3 | EAG |
|               |              |     | 4   | 08/19/2025 | DOT COMMENTS 4 | EAG |

PRELIMINARY




ENGINEERING | ARCHITECTURE | SURVEYING  
FUNDING | PLANNING | ENVIRONMENTAL  
www.msa-ps.com  
© MSA Professional Services, Inc.


PRAIRIE VIEW PHASE 4 HWY 51 IMPROVEMENTS  
VILLAGE OF ARLINGTON  
COLUMBIA COUNTY, WISCONSIN

CROSS SECTION 12


PROJECT NO.  
21757000  
SHEET  
CS12

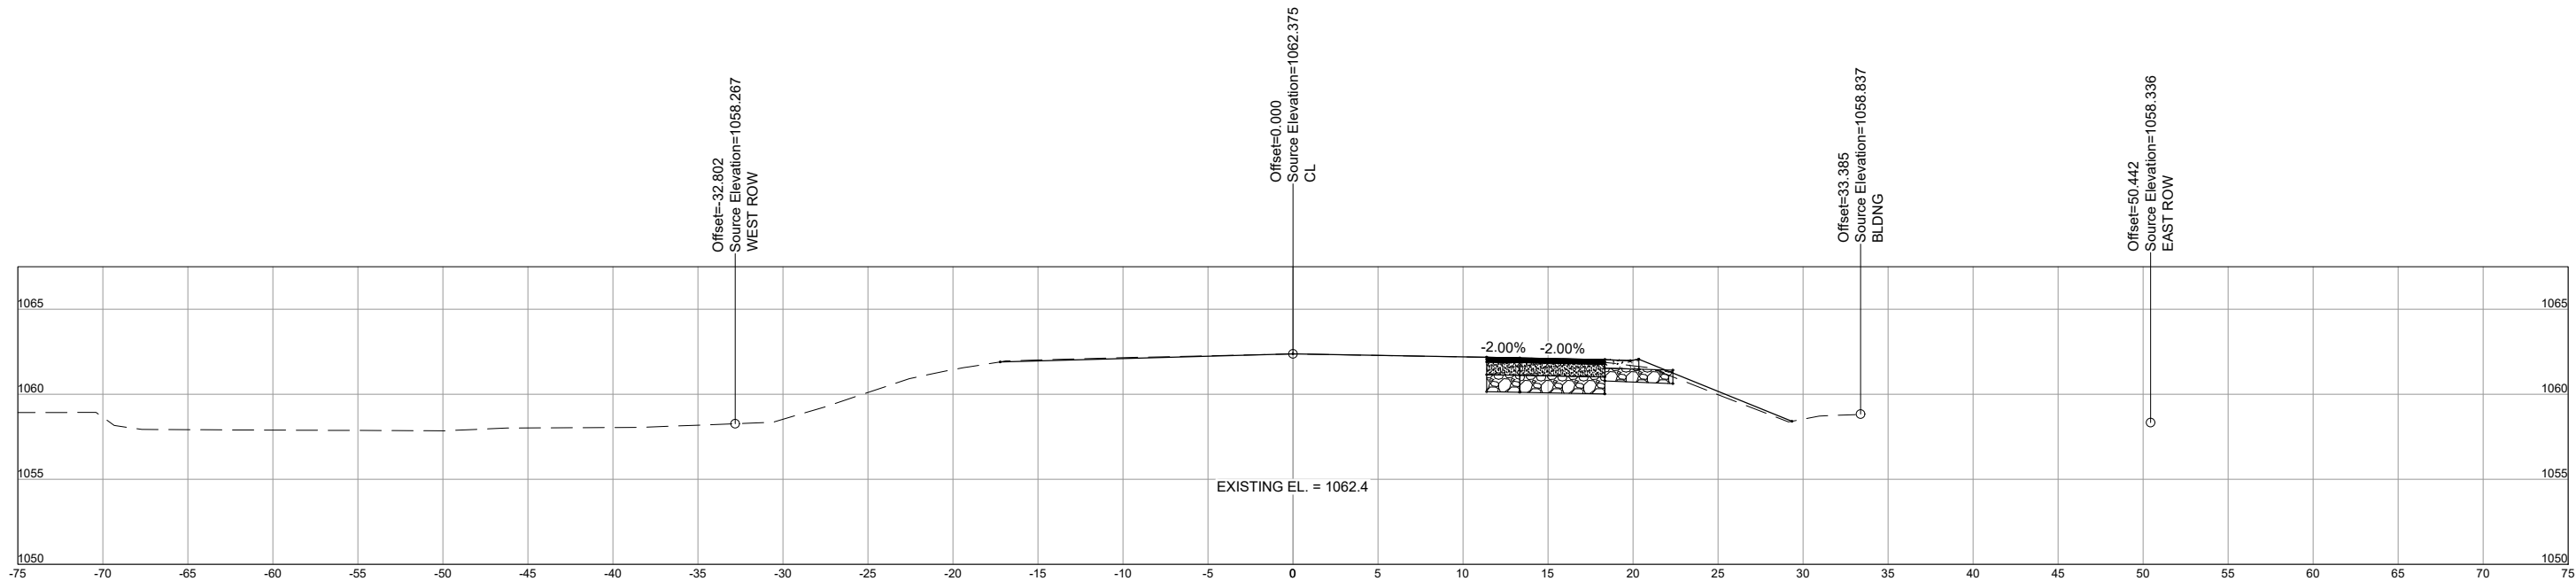

STA. = 21+00

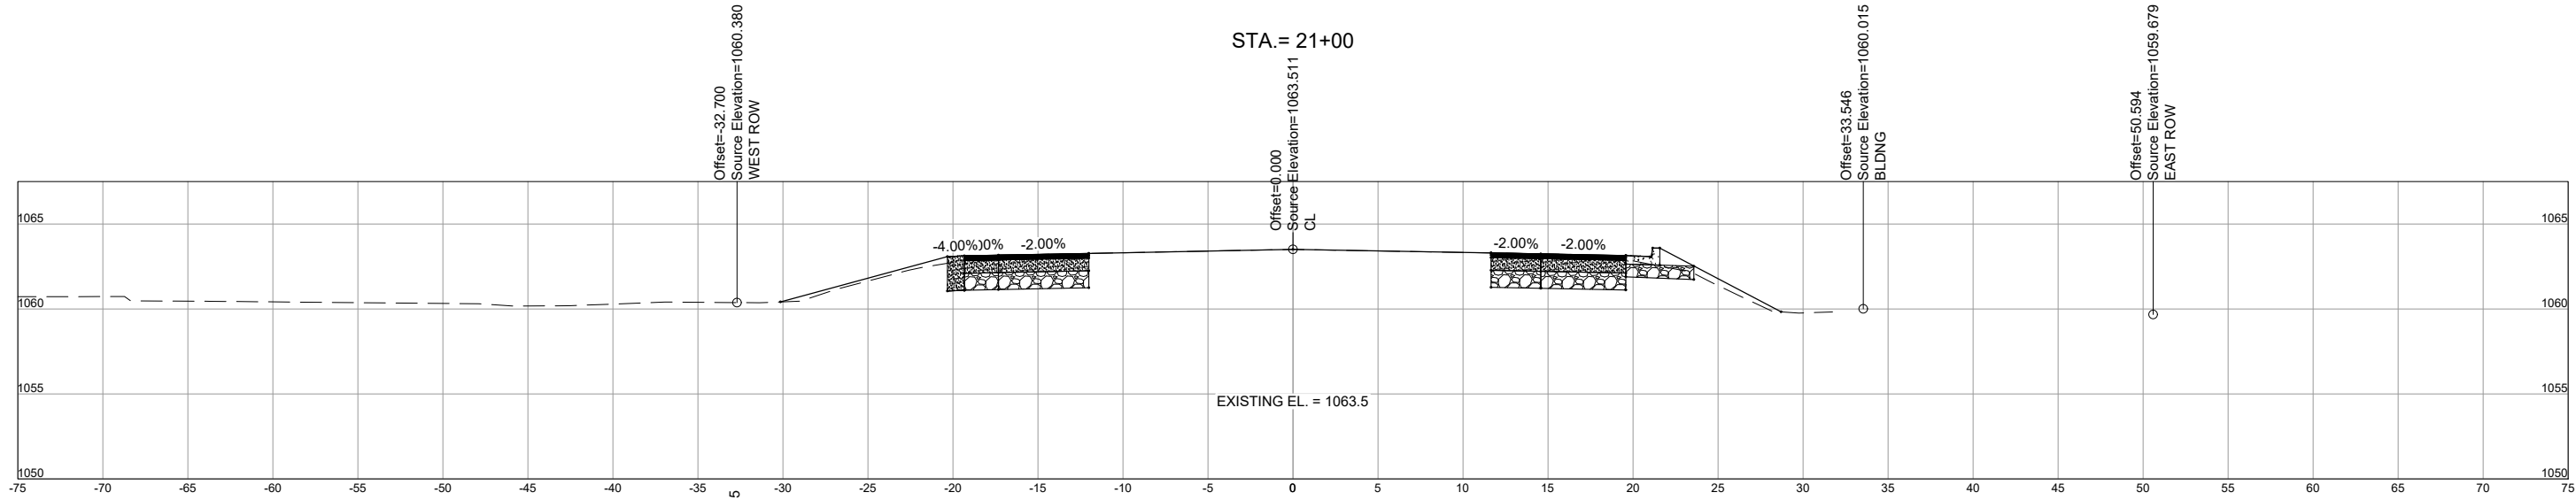

STA. = 20+50

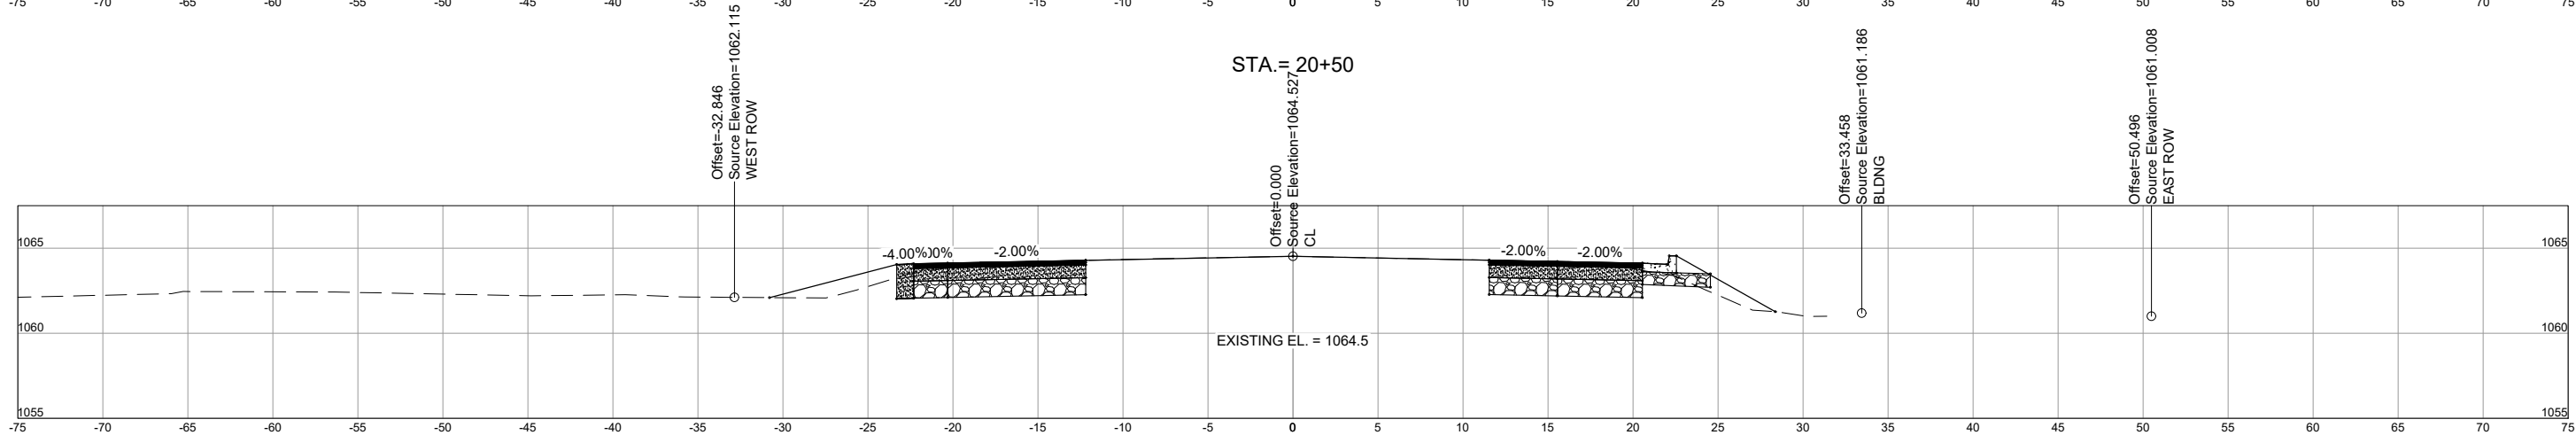

STA. = 20+00

| PROJECT DATE: | DRAWN BY:    | TAM | NO. | DATE        | REVISION       | BY  |
|---------------|--------------|-----|-----|-------------|----------------|-----|
|               | DESIGNED BY: | TAM | 2   | 07/28/2025  | DOT COMMENTS 2 | EAG |
|               | CHECKED BY:  | TAM | 3   | 08/08/2025  | DOT COMMENTS 3 | EAG |
|               |              |     | 4   | 08/019/2025 | DOT COMMENTS 4 | EAG |

PRELIMINARY




ENGINEERING | ARCHITECTURE | SURVEYING  
FUNDING | PLANNING | ENVIRONMENTAL  
www.msa-ps.com  
© MSA Professional Services, Inc.

PRAIRIE VIEW PHASE 4 HWY 51 IMPROVEMENTS  
VILLAGE OF ARLINGTON  
COLUMBIA COUNTY, WISCONSIN

CROSS SECTION 13

PROJECT NO.  
21757000  
SHEET  
CS13

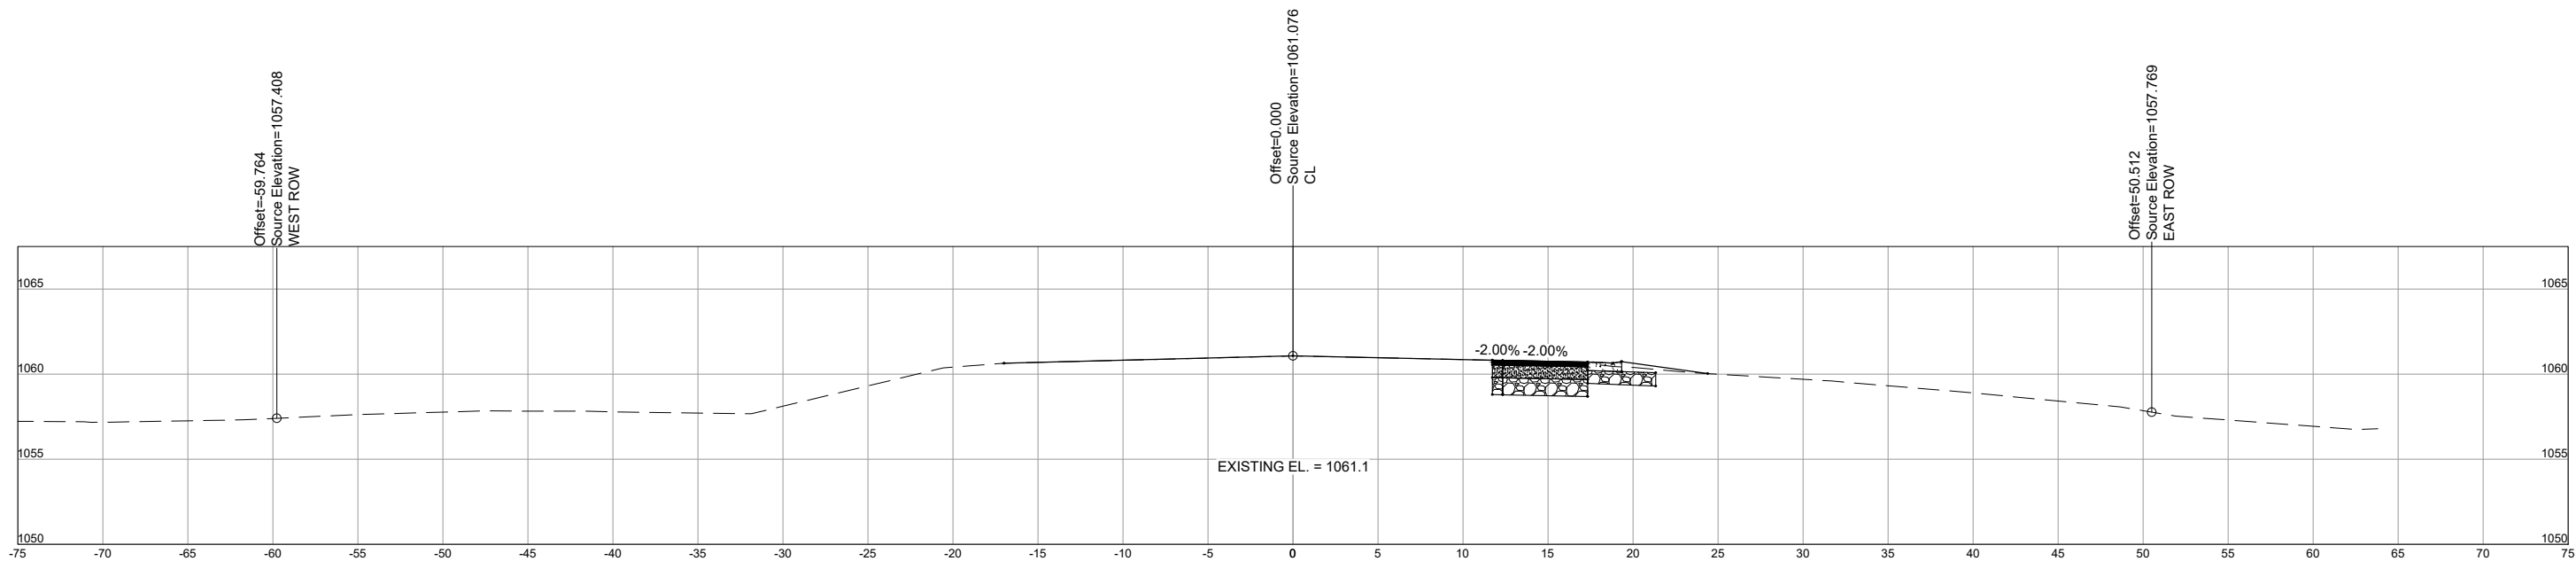

STA.= 21+50

| PROJECT DATE: | DRAWN BY:    | TAM | NO. | DATE        | REVISION       | BY  |
|---------------|--------------|-----|-----|-------------|----------------|-----|
|               | DESIGNED BY: | TAM | 2   | 07/28/2025  | DOT COMMENTS 2 | EAG |
|               | CHECKED BY:  | TAM | 3   | 08/08/2025  | DOT COMMENTS 3 | EAG |
|               |              |     | 4   | 08/019/2025 | DOT COMMENTS 4 | EAG |

PRELIMINARY



ENGINEERING | ARCHITECTURE | SURVEYING  
FUNDING | PLANNING | ENVIRONMENTAL  
www.msa-ps.com  
© MSA Professional Services, Inc.

PRAIRIE VIEW PHASE 4 HWY 51 IMPROVEMENTS  
VILLAGE OF ARLINGTON  
COLUMBIA COUNTY, WISCONSIN

CROSS SECTION 14

PROJECT NO.  
21757000  
SHEET  
CS14