



4
A16
3" = 1'-0"

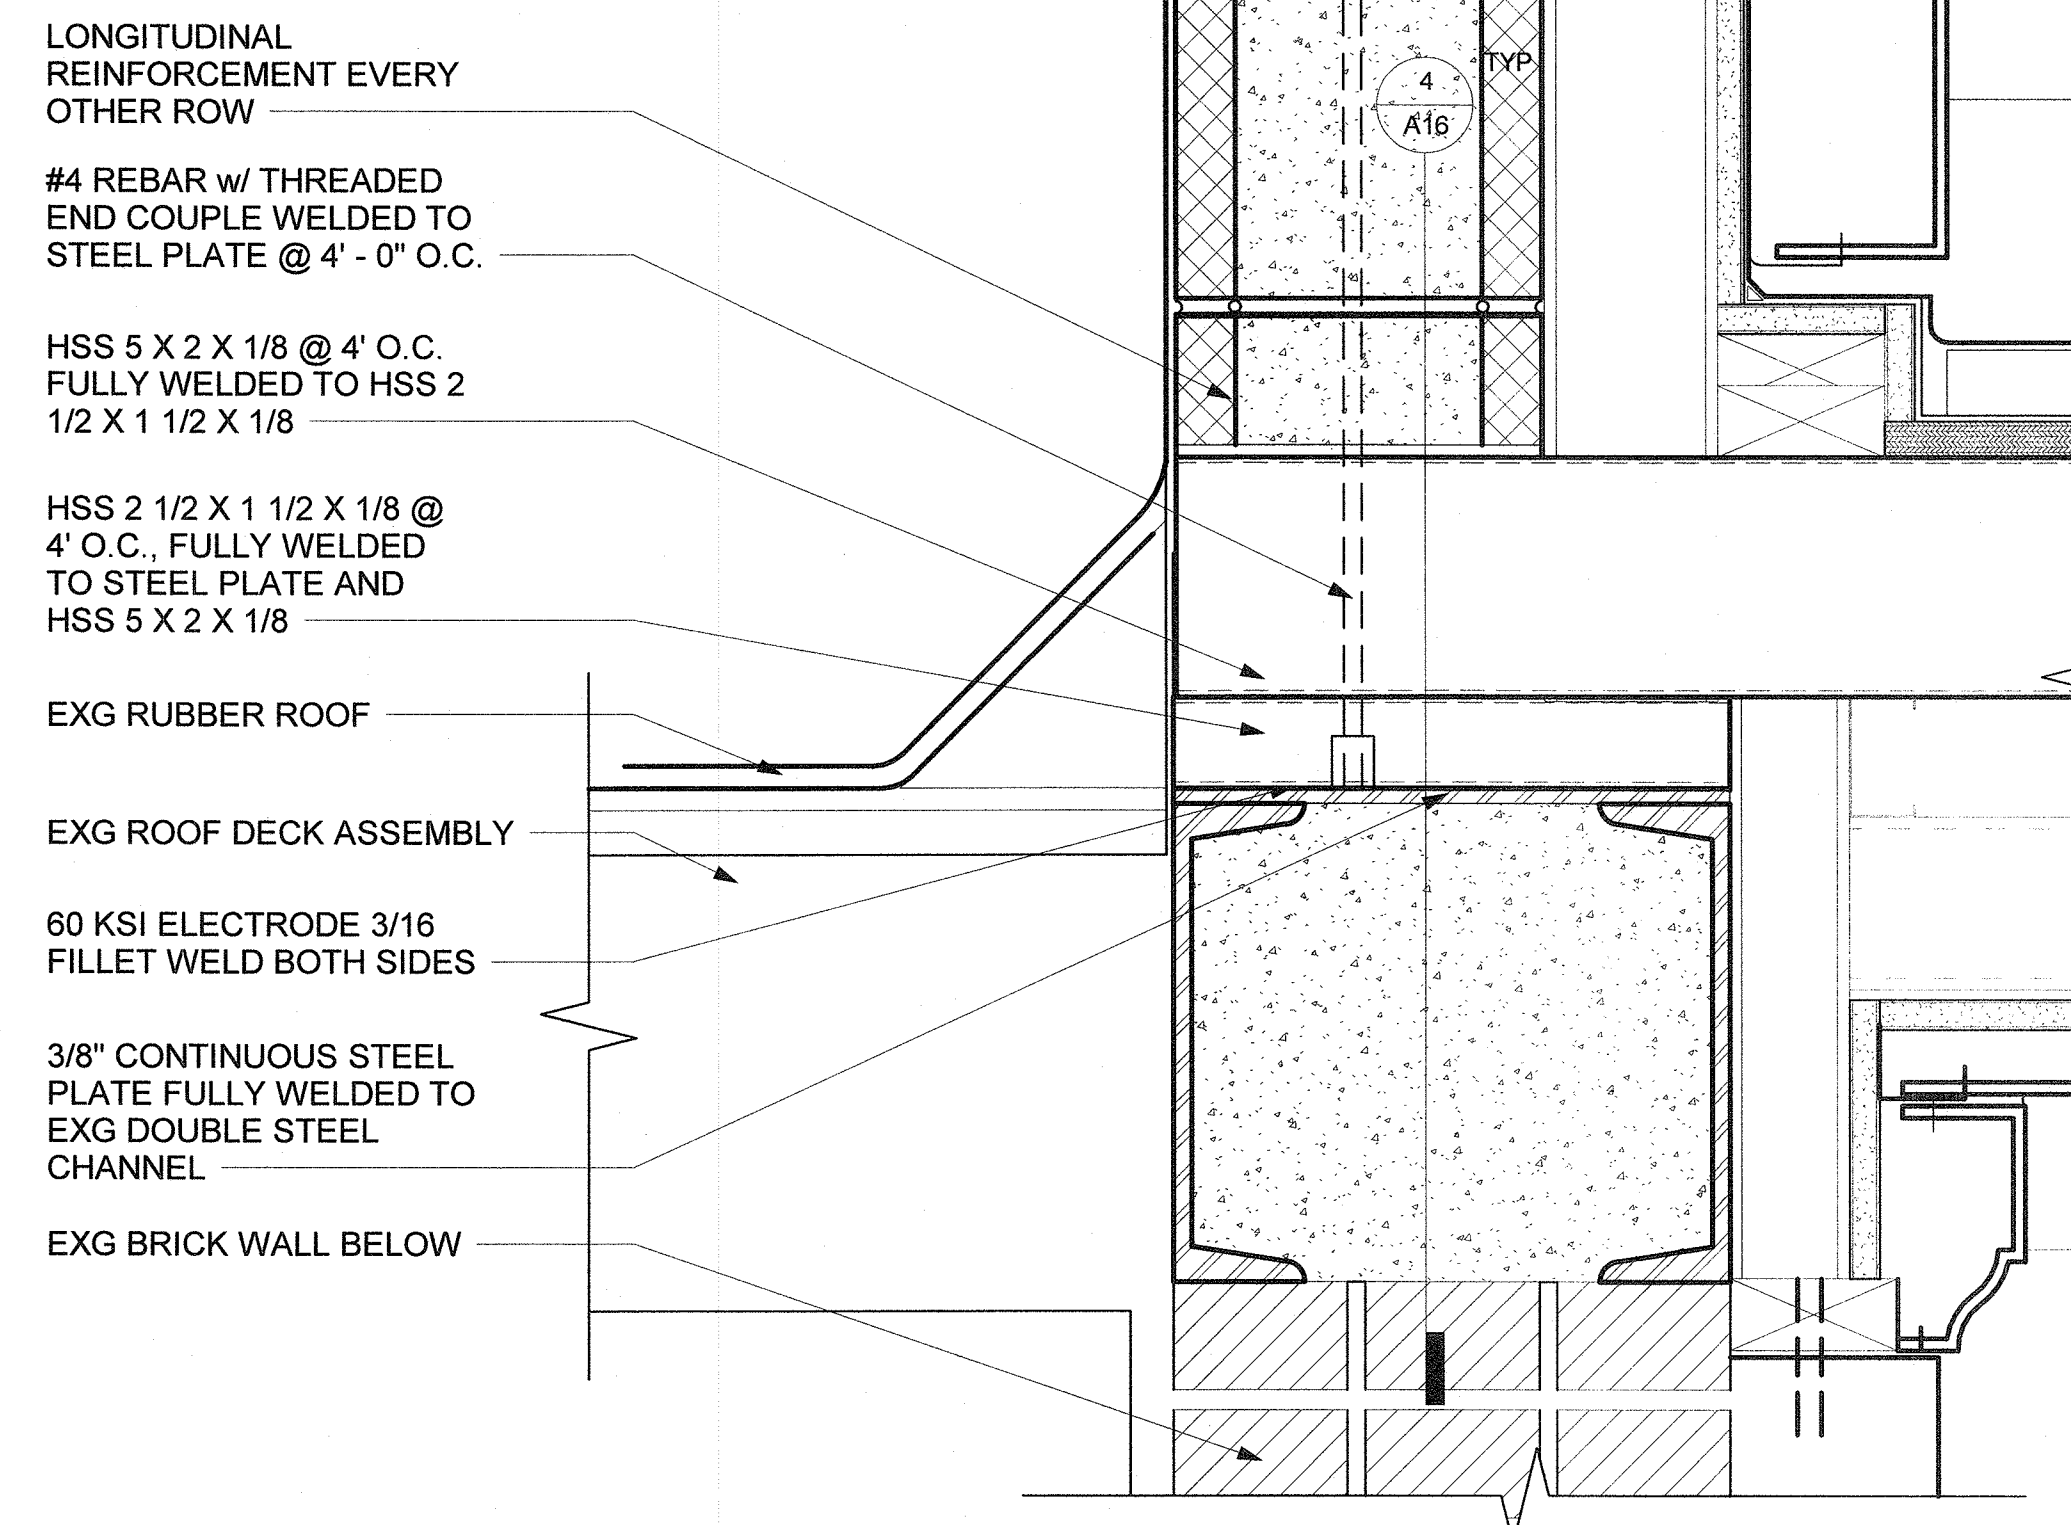


2
A16
3" = 1'-0"


NOTE:
BLOCKING AND FIBERGLASS
SHOWN FOR REFERENCE ONLY.
ARCHITECTURAL FIBERGLASS
INSTALLER IS RESPONSIBLE
FOR PROFILE AND FINISH OF
MOLDED FIBERGLASS CORNICE
AND BLOCKING DESIGN.

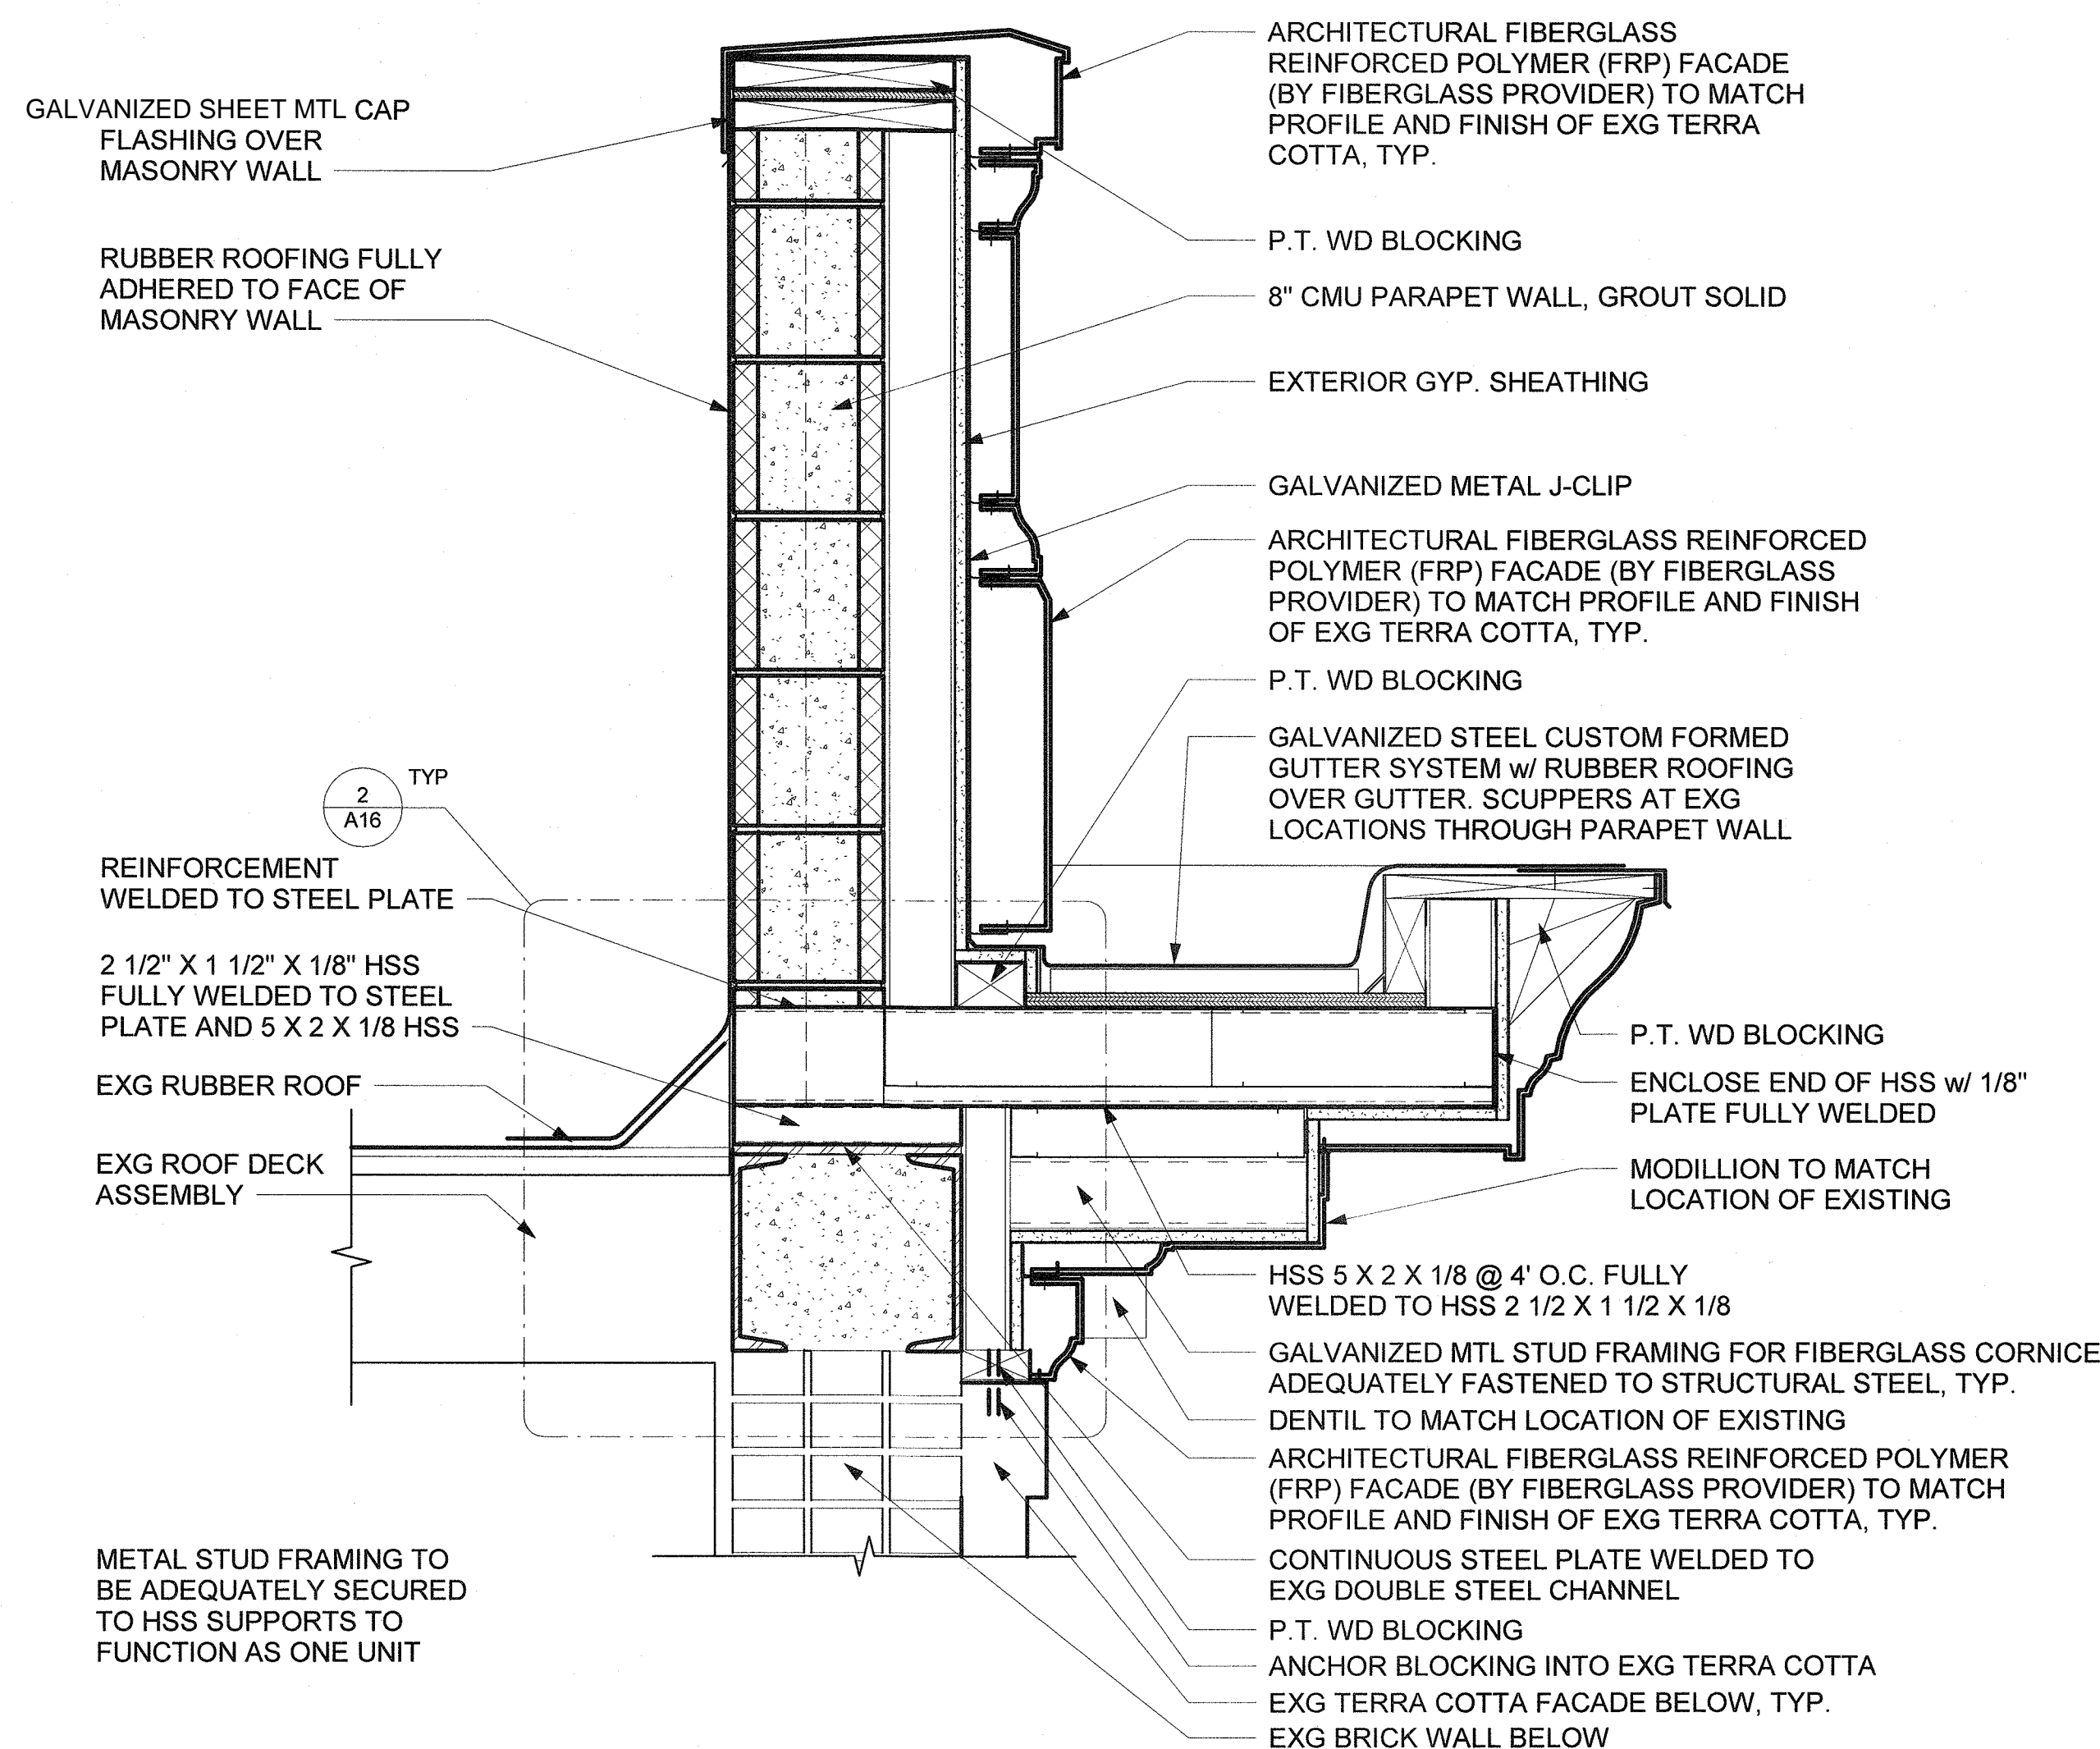


3
A16
1 1/2" = 1'-0"

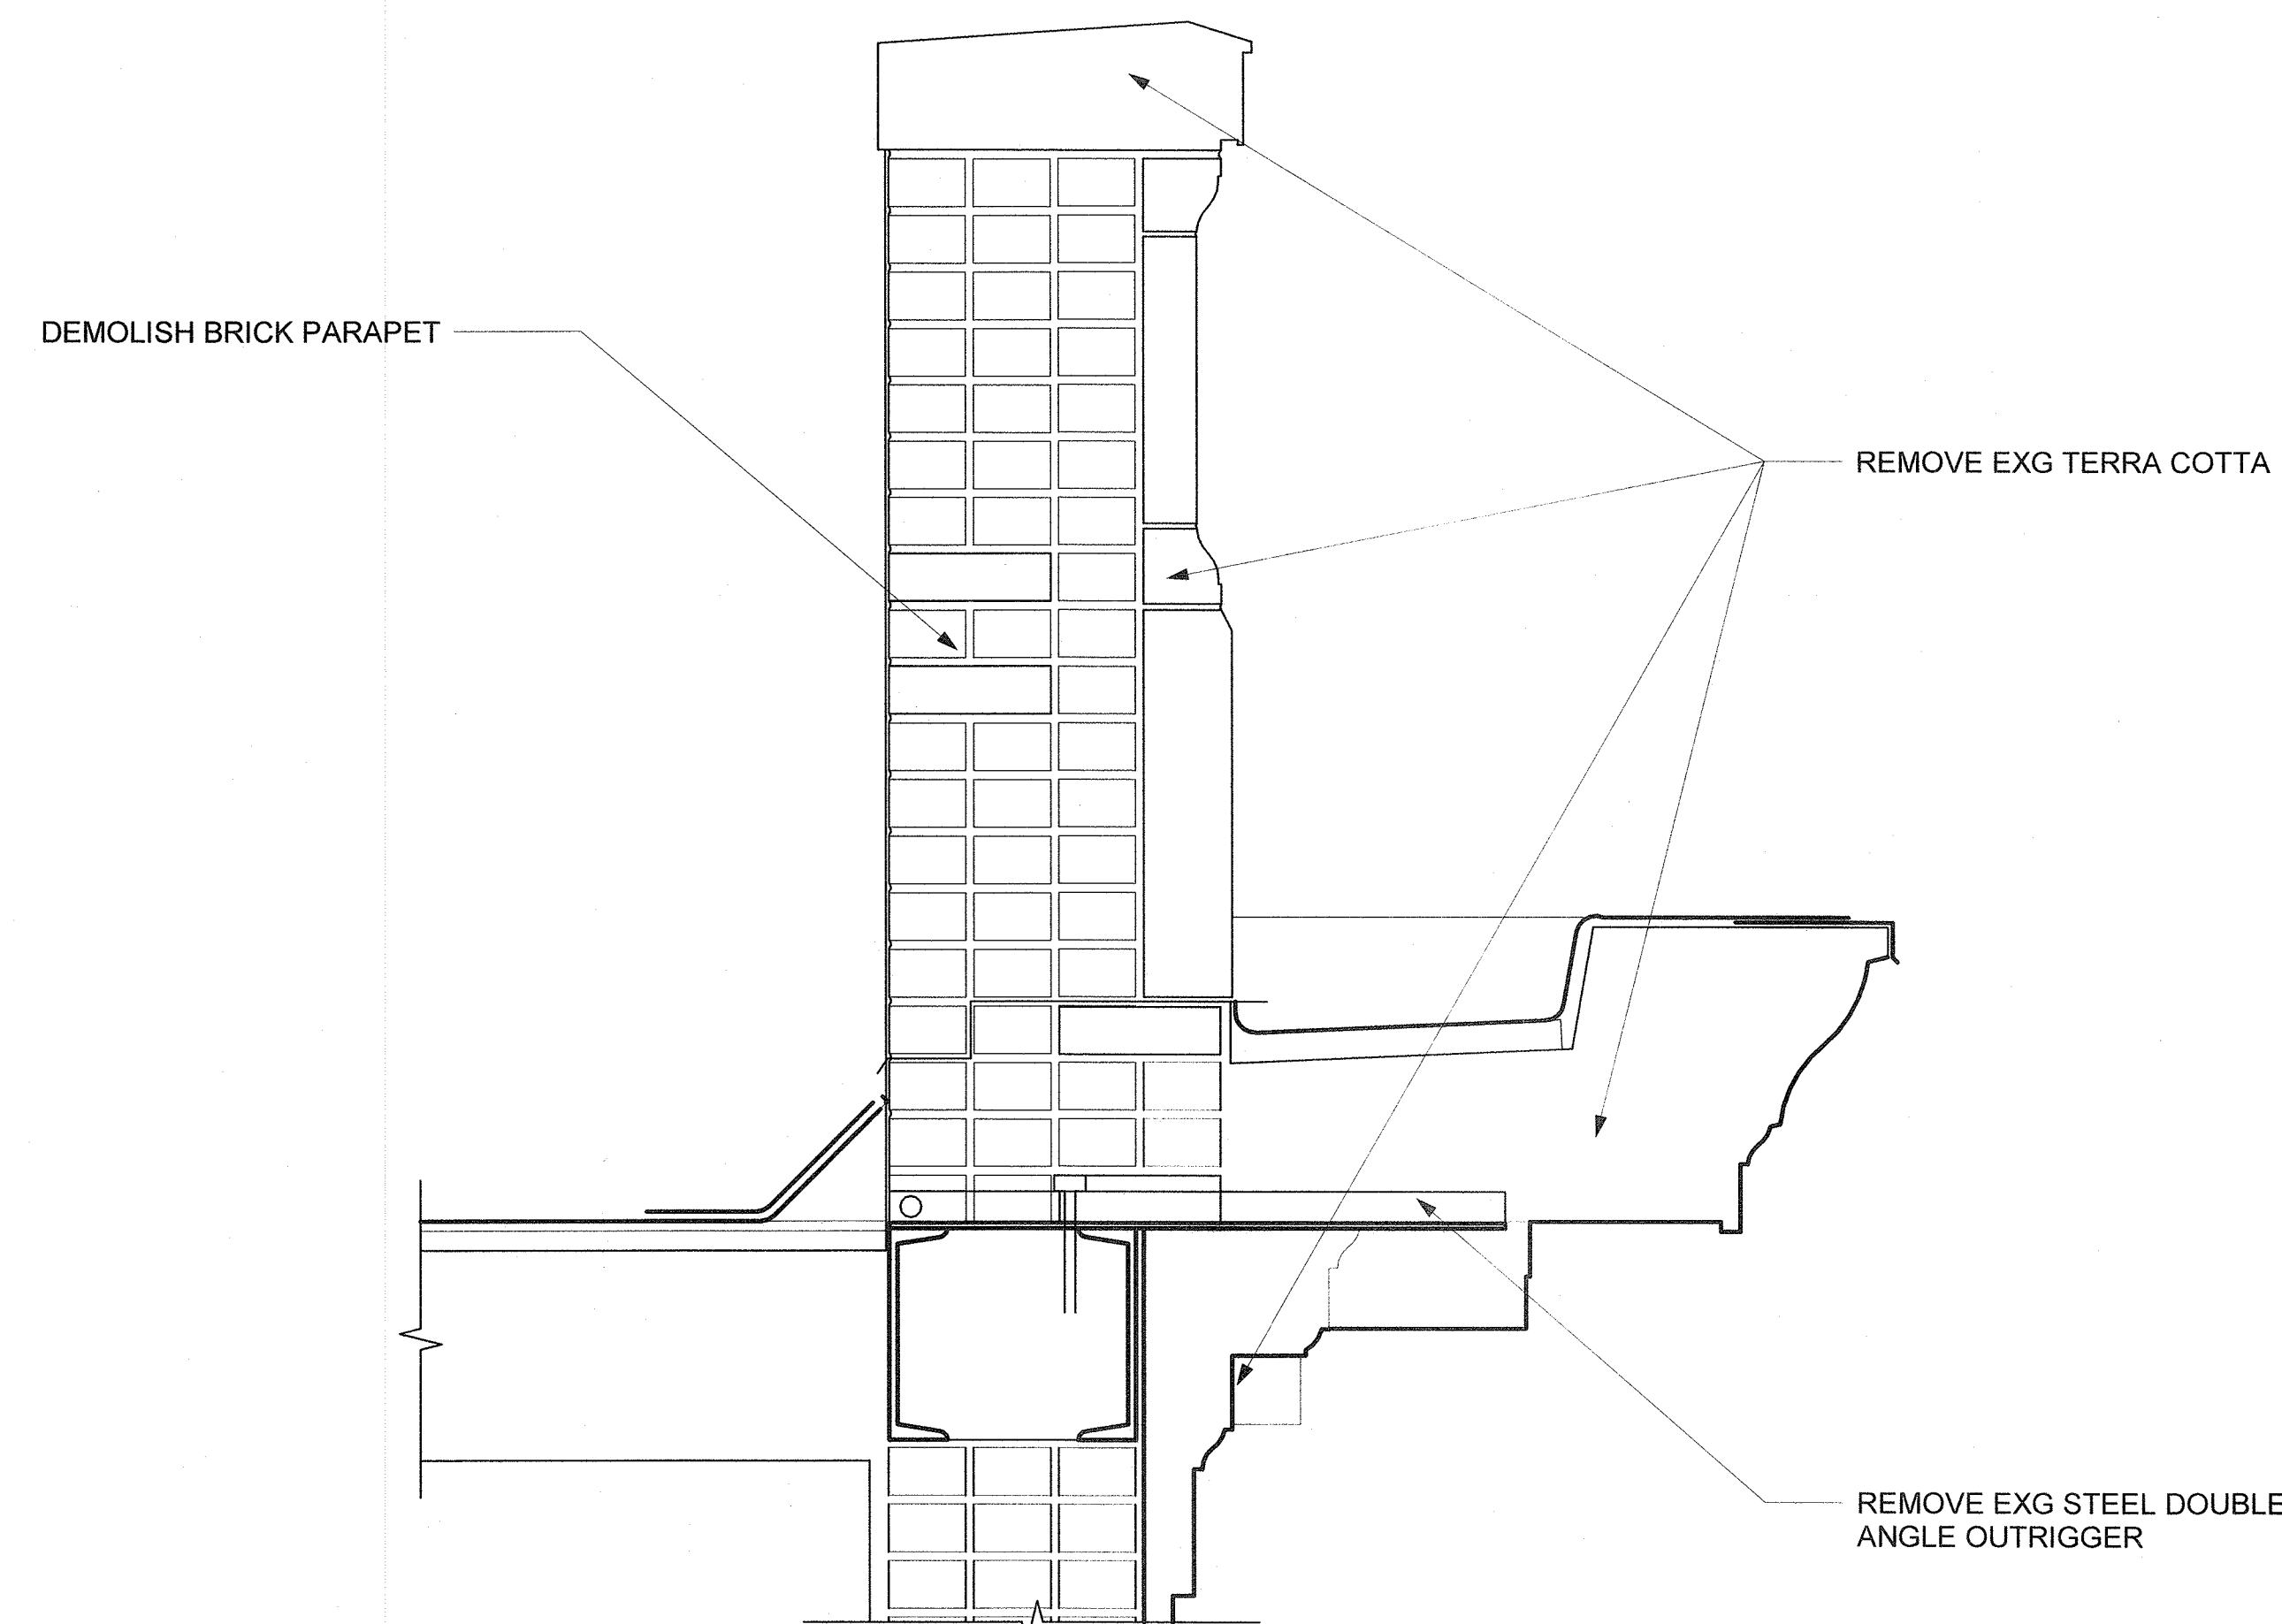

1
A16
1 1/2" = 1'-0"

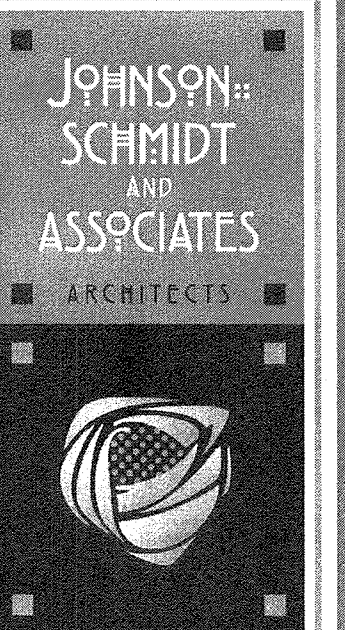

15 EAST MARKET ST
CORNING, NY 14830
PHONE: (607) 937-1946

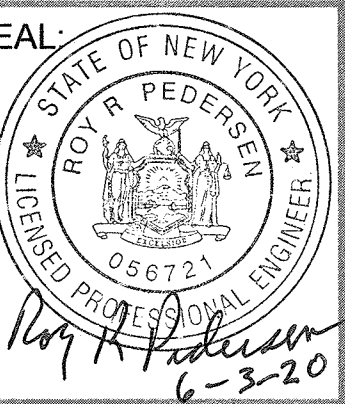

CONSULTANT:
E&M
ENGINEERS & SURVEYORS PC
814-362-5546

PROJECT:
MANUFACTURERS
HANNOVER

101 NORTH UNION,
OLEAN, NY 14760

DRAWING TITLE:
CORNICE AND
PARAPET DETAILS

REVISIONS:
ISSUED FOR BID
REVISED 06-03-20)

SCALE: AS NOTED

DATE: 6/3/2020

DRAWN BY: DGR

REVIEWED BY: DJA

DRAWING NO:

A4