
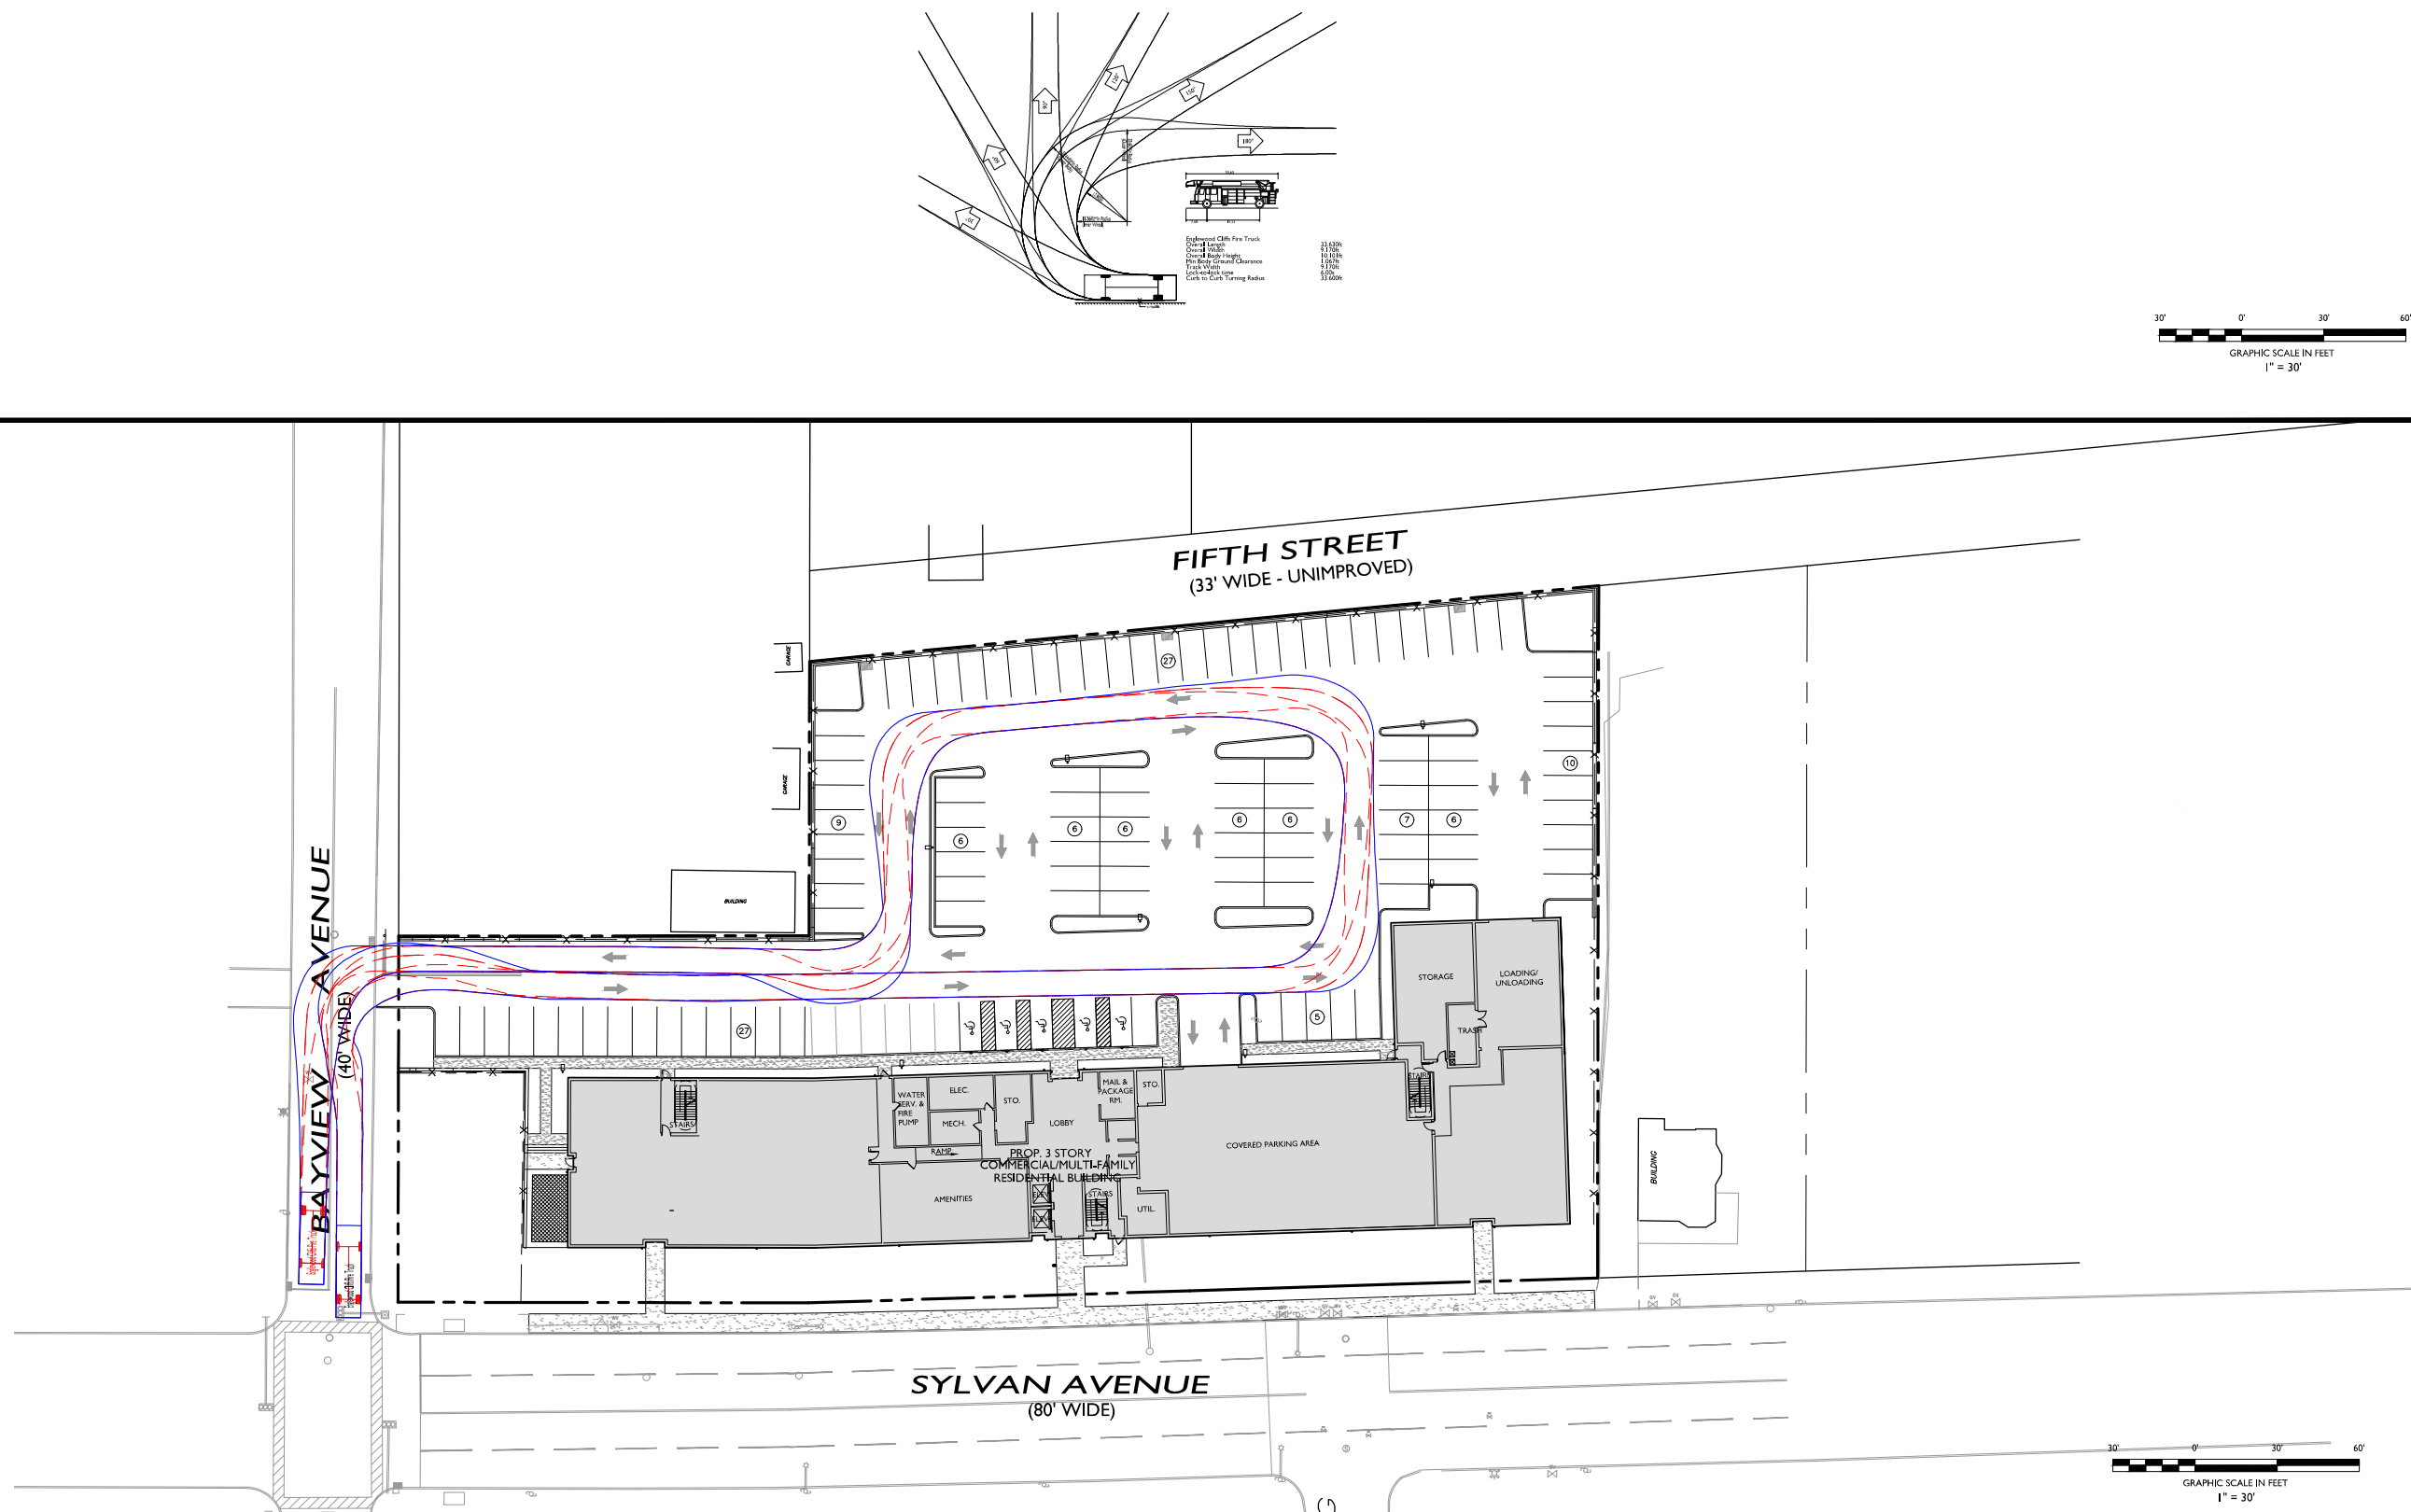
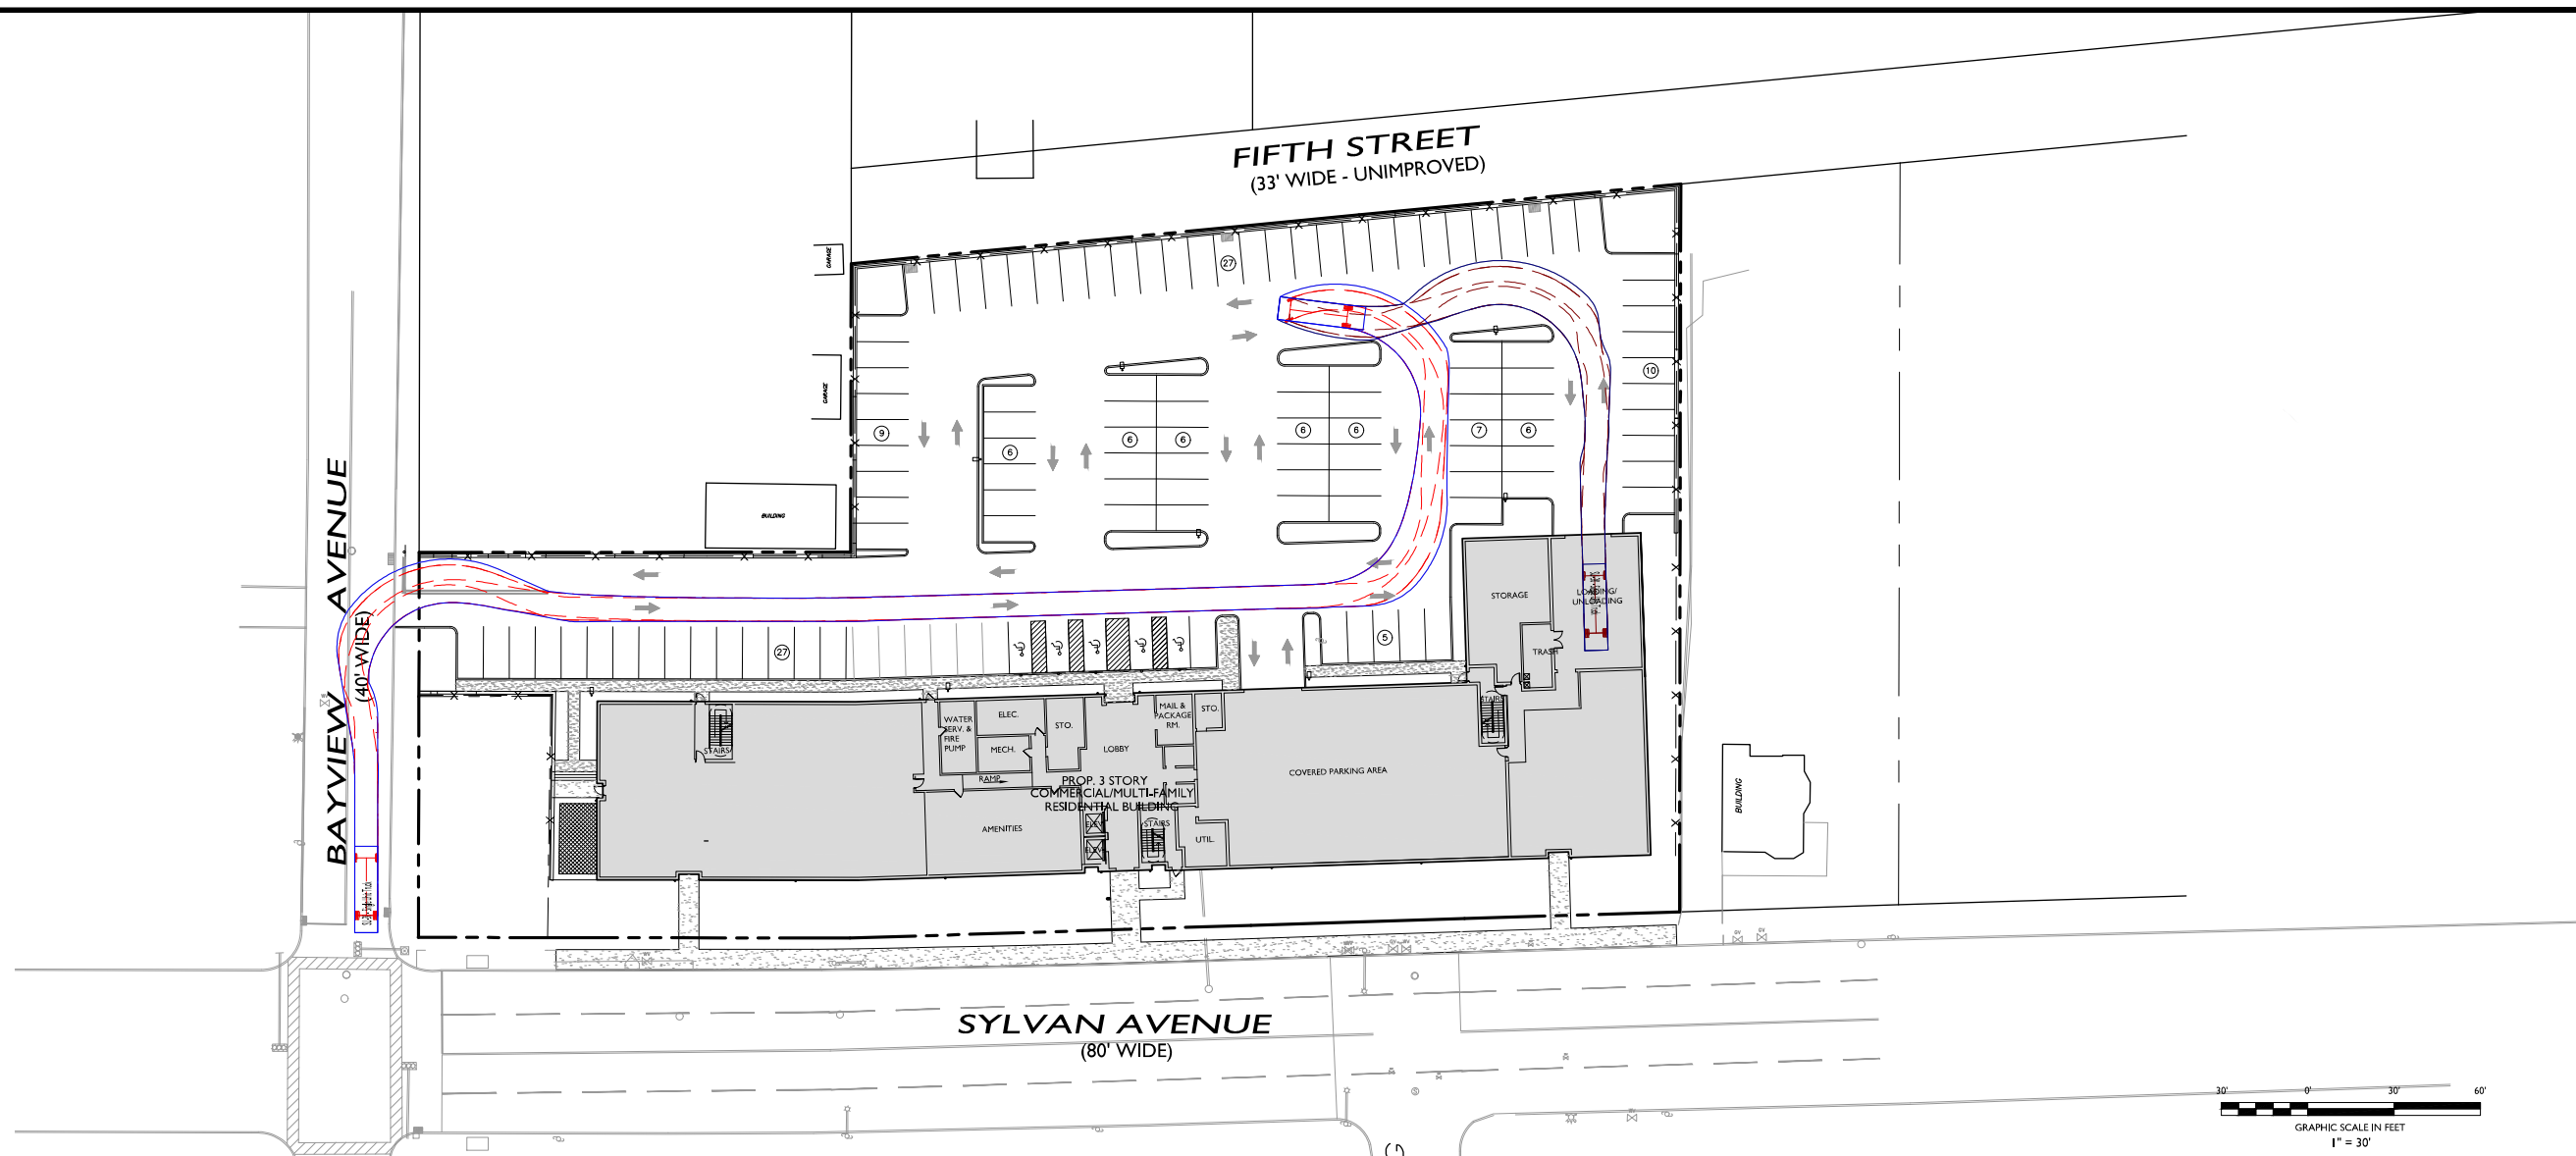
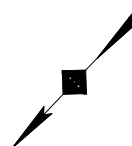
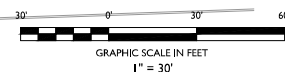


[illegible]

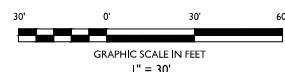

VEHICLE CIRCULATION EXHIBIT

CFI DEVELOPMENT, LLC
PROP IMPROVEMENTS

**LOTS 10-14 BLOCK 201 & LOTS 1, 2 & 4 BLOCK 205
20-32 SYLVAN AVENUE
BOROUGH OF ENGLEWOOD CLIFFS
BERGEN COUNTY, NEW JERSEY**

JOHN CORAK, P.E.
NEW JERSEY LICENSE No. 54973
LICENSED PROFESSIONAL ENGINEER



SCALE:	1" = 30'	PROJECT ID:	S-19005
--------	----------	-------------	---------

TITLE: SU-30 INGRESS
SITE ACCESS
EVALUATION

DRAWING:


STONEFIELD
engineering & design

Rutherford, NJ • New York, NY • Salem, MA
Princeton, NJ • Tampa, FL • Birmingham, MI
www.stonefieldeng.com

Headquarters: 92 Park Avenue, Rutherford, NJ 07070
Phone 201.340.4468 • Fax 201.340.4472

NOT APPROVED FOR CONSTRUCTION

[illegible]

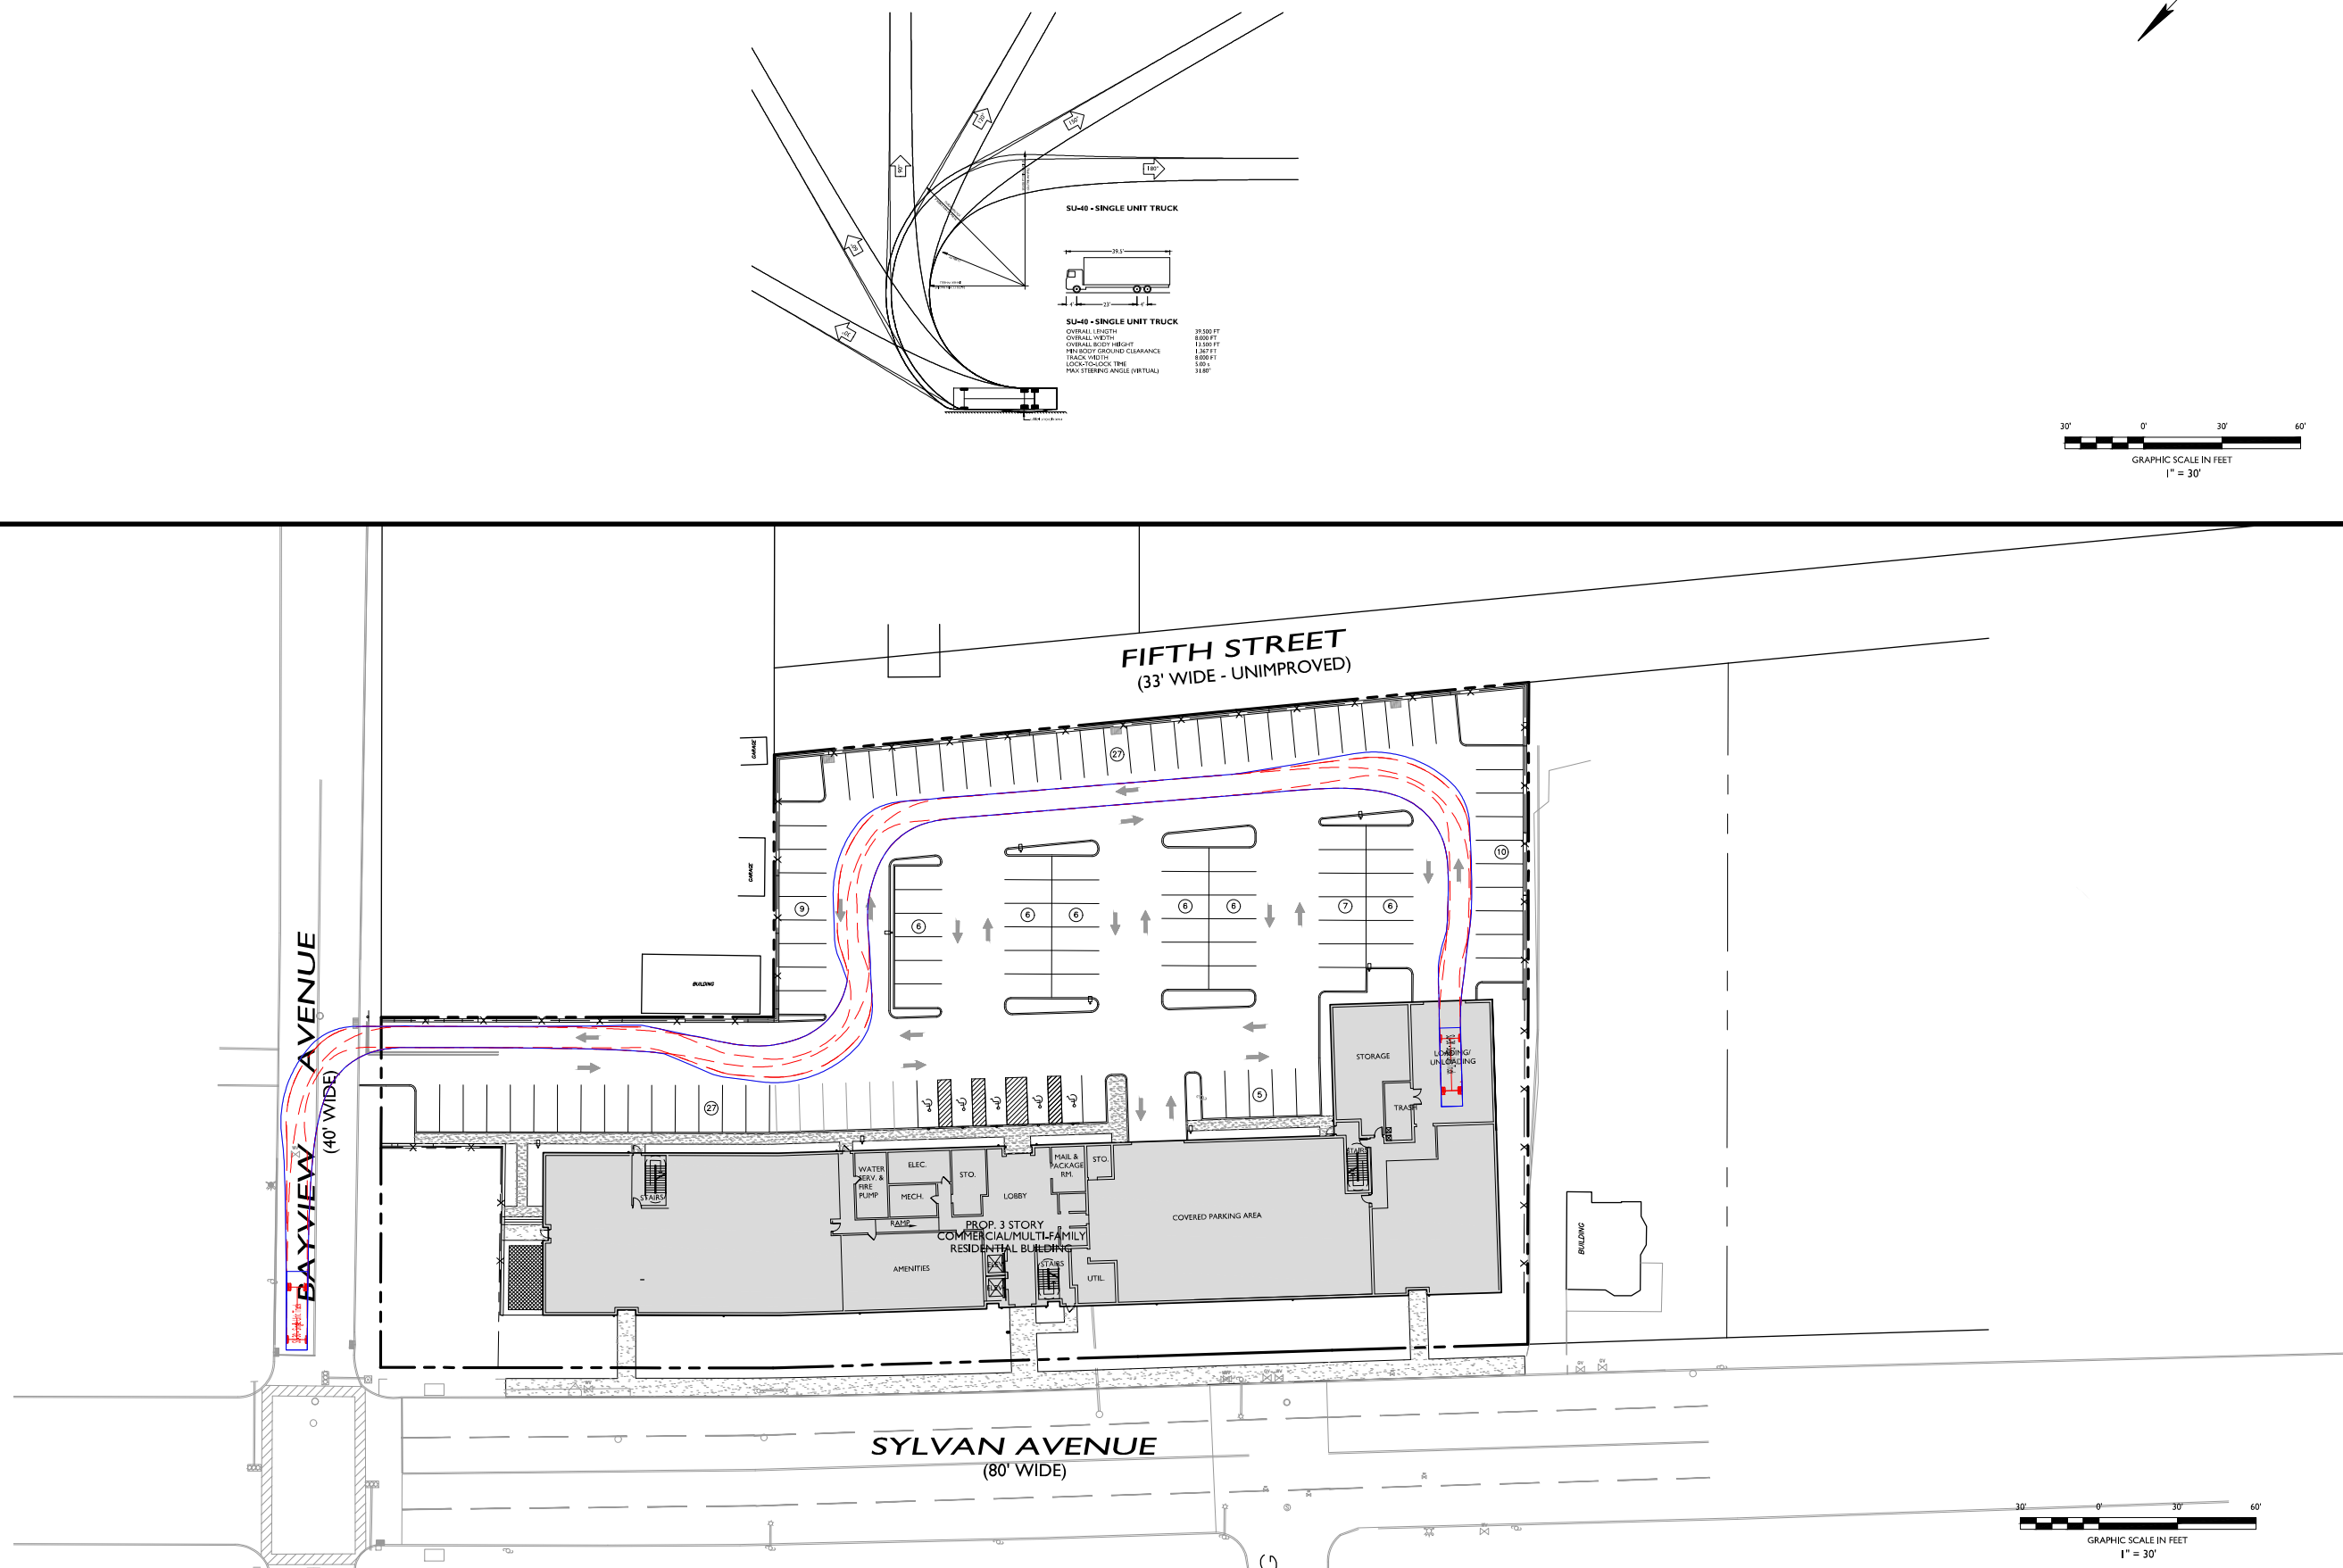

VEHICLE CIRCULATION EXHIBIT

VEHICLE CIRCULATION EXHIBIT

CFI DEVELOPMENT, LLC

PROP IMPROVEMENTS

SCALE:	1" = 30'	PROJECT ID:	S-19005
--------	----------	-------------	---------

DRAWING:

NOT APPROVED FOR CONSTRUCTION

Rutherford, NJ • New York, NY • Salem, MA
Princeton, NJ • Tampa, FL • Birmingham, MI
www.stonefieldeng.com

Headquarters: 92 Park Avenue, Rutherford, NJ 07070
Phone 201.340.4468 • Fax 201.340.4472

[illegible]