


S:\2195 1900 107070 CORAK - 03-31 SYLVAN AVENUE ENGLEWOOD CLIFFS, NJ\CADD\DWG\2024-11-13\TRUCK TURN EXHIBIT - ENGLEWOOD CLIFFS, NJ.DWG

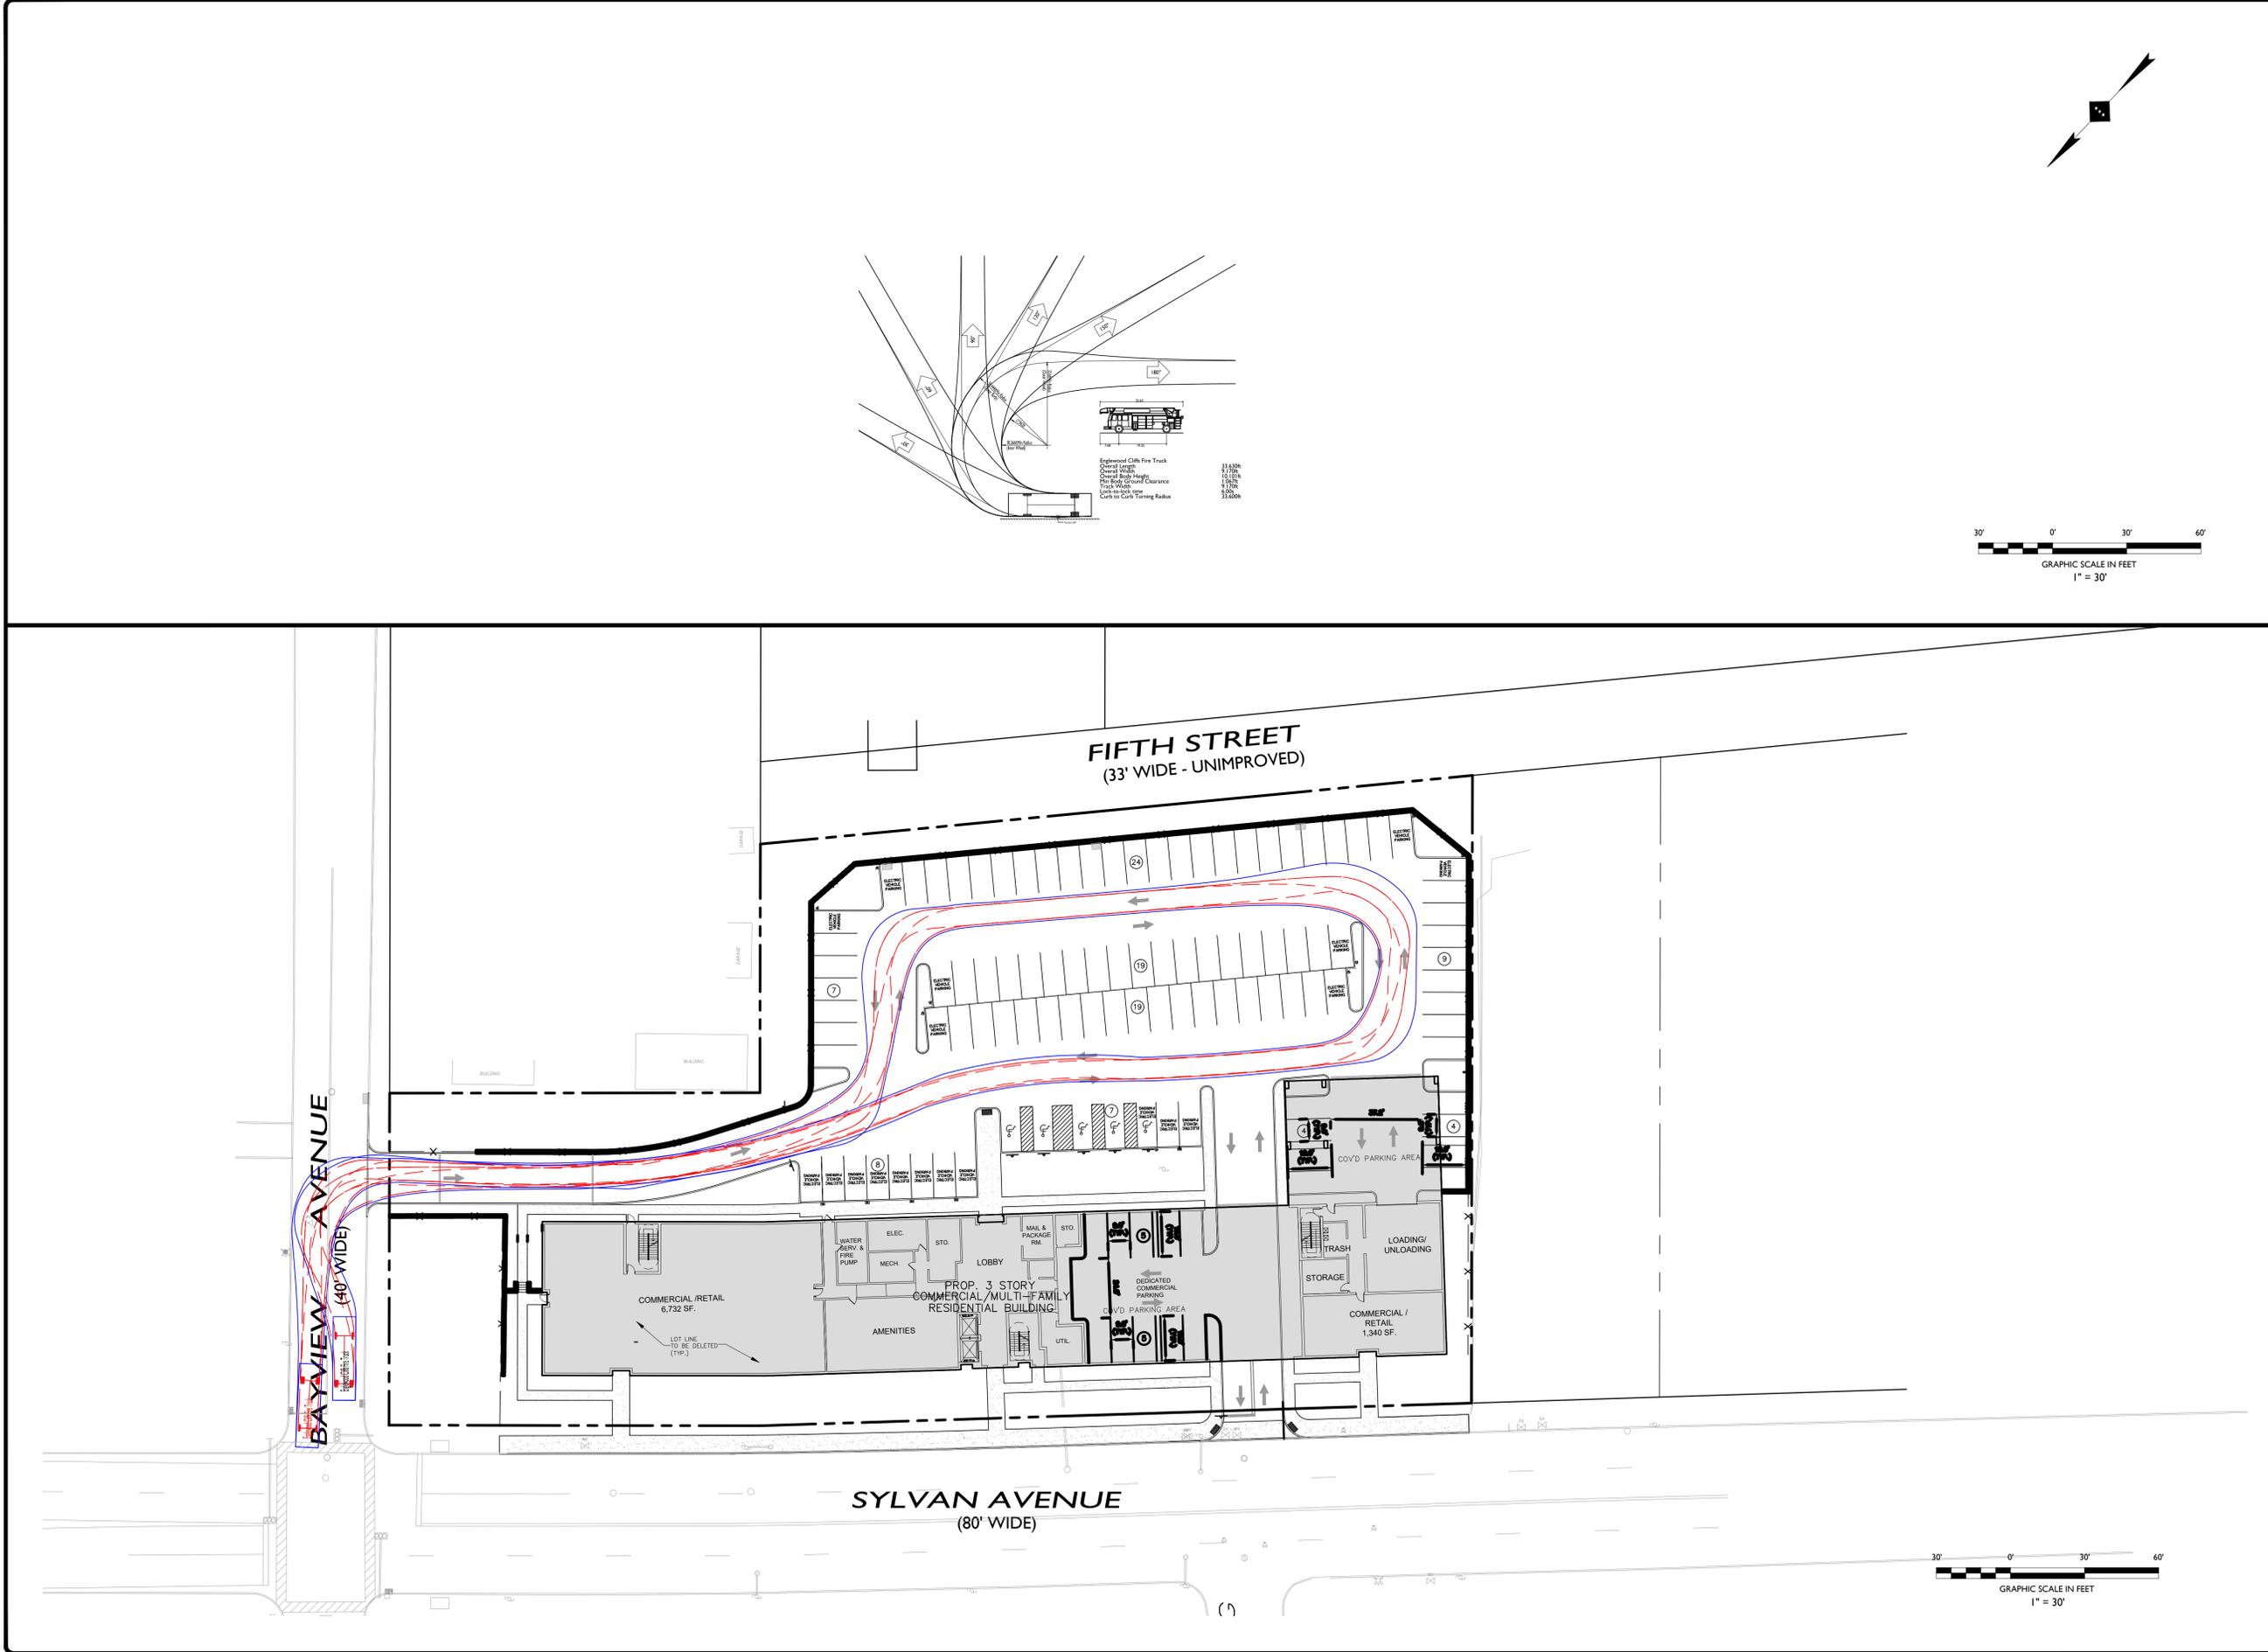

ISSUE	DATE	BY	DESCRIPTION
02	01/12/2024	VY	MUNICIPAL SUBMISSION
01	07/22/2023	MR	MUNICIPAL SUBMISSION

NOT APPROVED FOR CONSTRUCTION

STONEFIELD
engineering & design

Rutherford, NJ · New York, NY · Salem, MA
Princeton, NJ · Tampa, FL · Birmingham, MI
www.stonefielddesign.com

Headquarters: 92 Park Avenue, Rutherford, NJ 07070
Phone 201.340.4468 · Fax 201.340.4472

VEHICLE CIRCULATION EXHIBIT

CFI DEVELOPMENT, LLC

PROP IMPROVEMENTS

LOTS 10-14 BLOCK 201 & LOTS 1, 2 & 4 BLOCK 205
20-32 SYLVAN AVENUE
BOROUGH OF ENGLEWOOD CLIFFS
BERGEN COUNTY, NEW JERSEY

JOHN CORAK, P.E.
NEW JERSEY LICENSE No. 54973
LICENSED PROFESSIONAL ENGINEER

STONEFIELD
engineering & design

SCALE: 1" = 30' PROJECT ID: S-19005

TITLE:
**ENGLEWOOD CLIFFS
FIRE TRUCK SITE ACCESS
EVALUATION**

DRAWING:
1 OF 3

