

**Designed Job Sketch - (OH / UG) - Gas / Water**  
**Ops Zone:** BERL **Loc:** MRN **Request:** 4297426  
**WR Desc:** BIRD2160 CORNELL ST / NORRIE RD



<b>Cust Nm:</b> ALLIANT ENERGY	
<b>Address:</b> BIRD2160 CORNELL ST/NORRIE RD	
<b>County:</b> MARATHON	<b>Acct:</b>
<b>MUNIC:</b> TWN OF NORRIE	<b>Prem:</b>
<b>Planned By:</b> AARON MASTERS	<b>Phone No.:</b> (608)642-2269

Map No. 28N-10E-22/23	Sched. Date	Comp. Req. Date	Std. Const. Date
TD Code 494	DHL No.	Start Date	Start Time <input type="checkbox"/> <input type="checkbox"/>
Soft/Hard Surface Restoration: Yes <input type="checkbox"/> No <input type="checkbox"/>			
Jnt Trench	Refund File #	Obstructions	
Tel	CaTV	Tel	CaTV Gas Elec Sewer Water Cust Own

**LEGEND:**

PROPOSED BURIED CABLE:	---
EXISTING BURIED CABLE:	---
ABANDON BURIED CABLE:	---
PROPOSED AERIAL CABLE:	---
EXISTING AERIAL CABLE:	---
REMOVE AERIAL CABLE:	---
ARRESTOR POINT:	Ⓜ

**BURIED OVERVIEW**

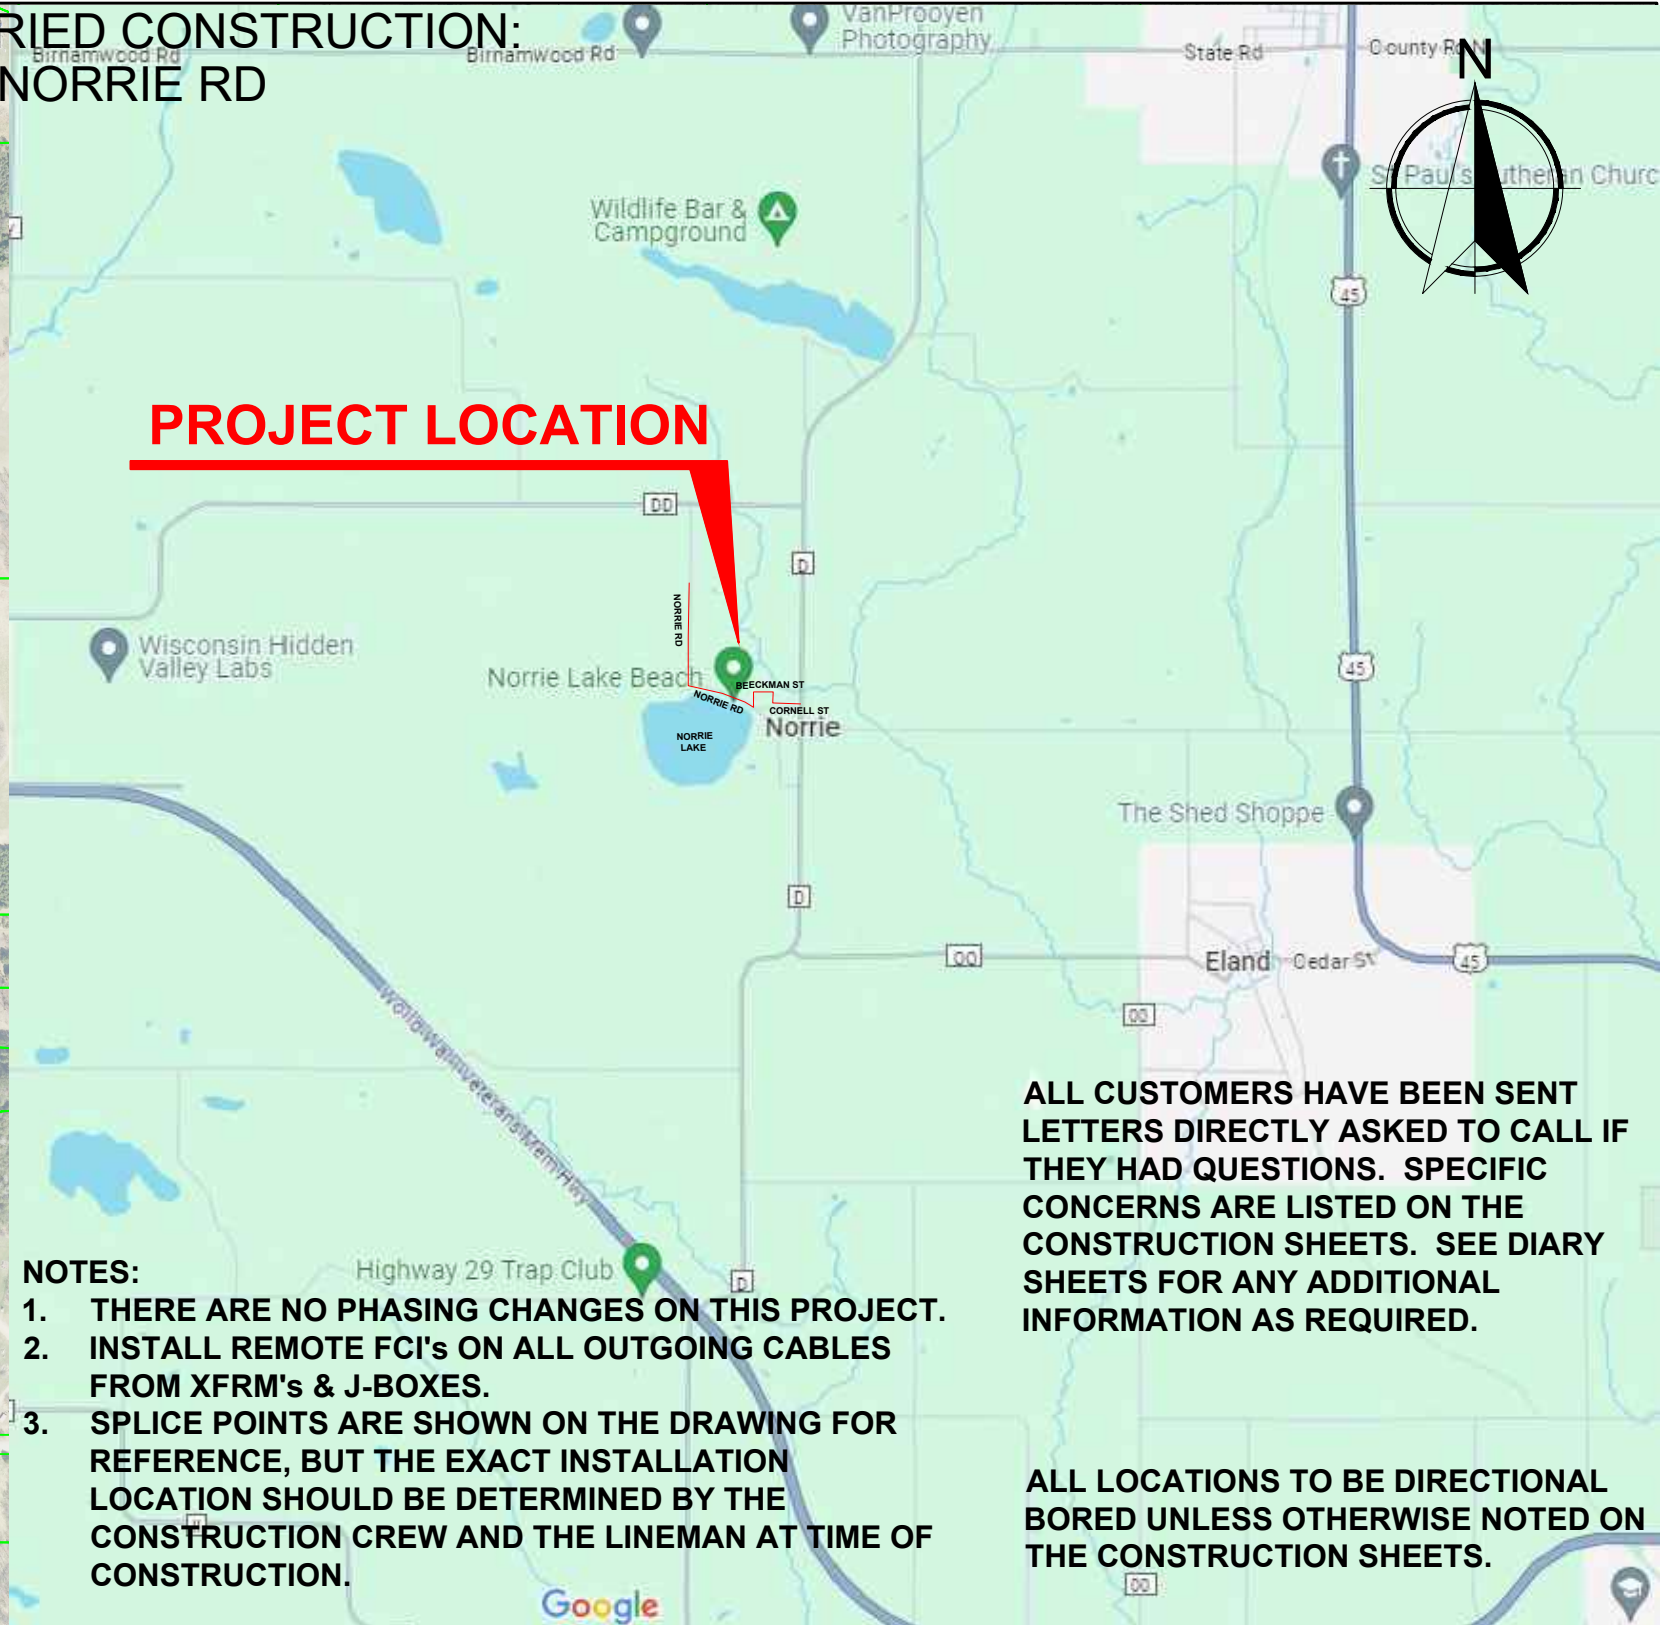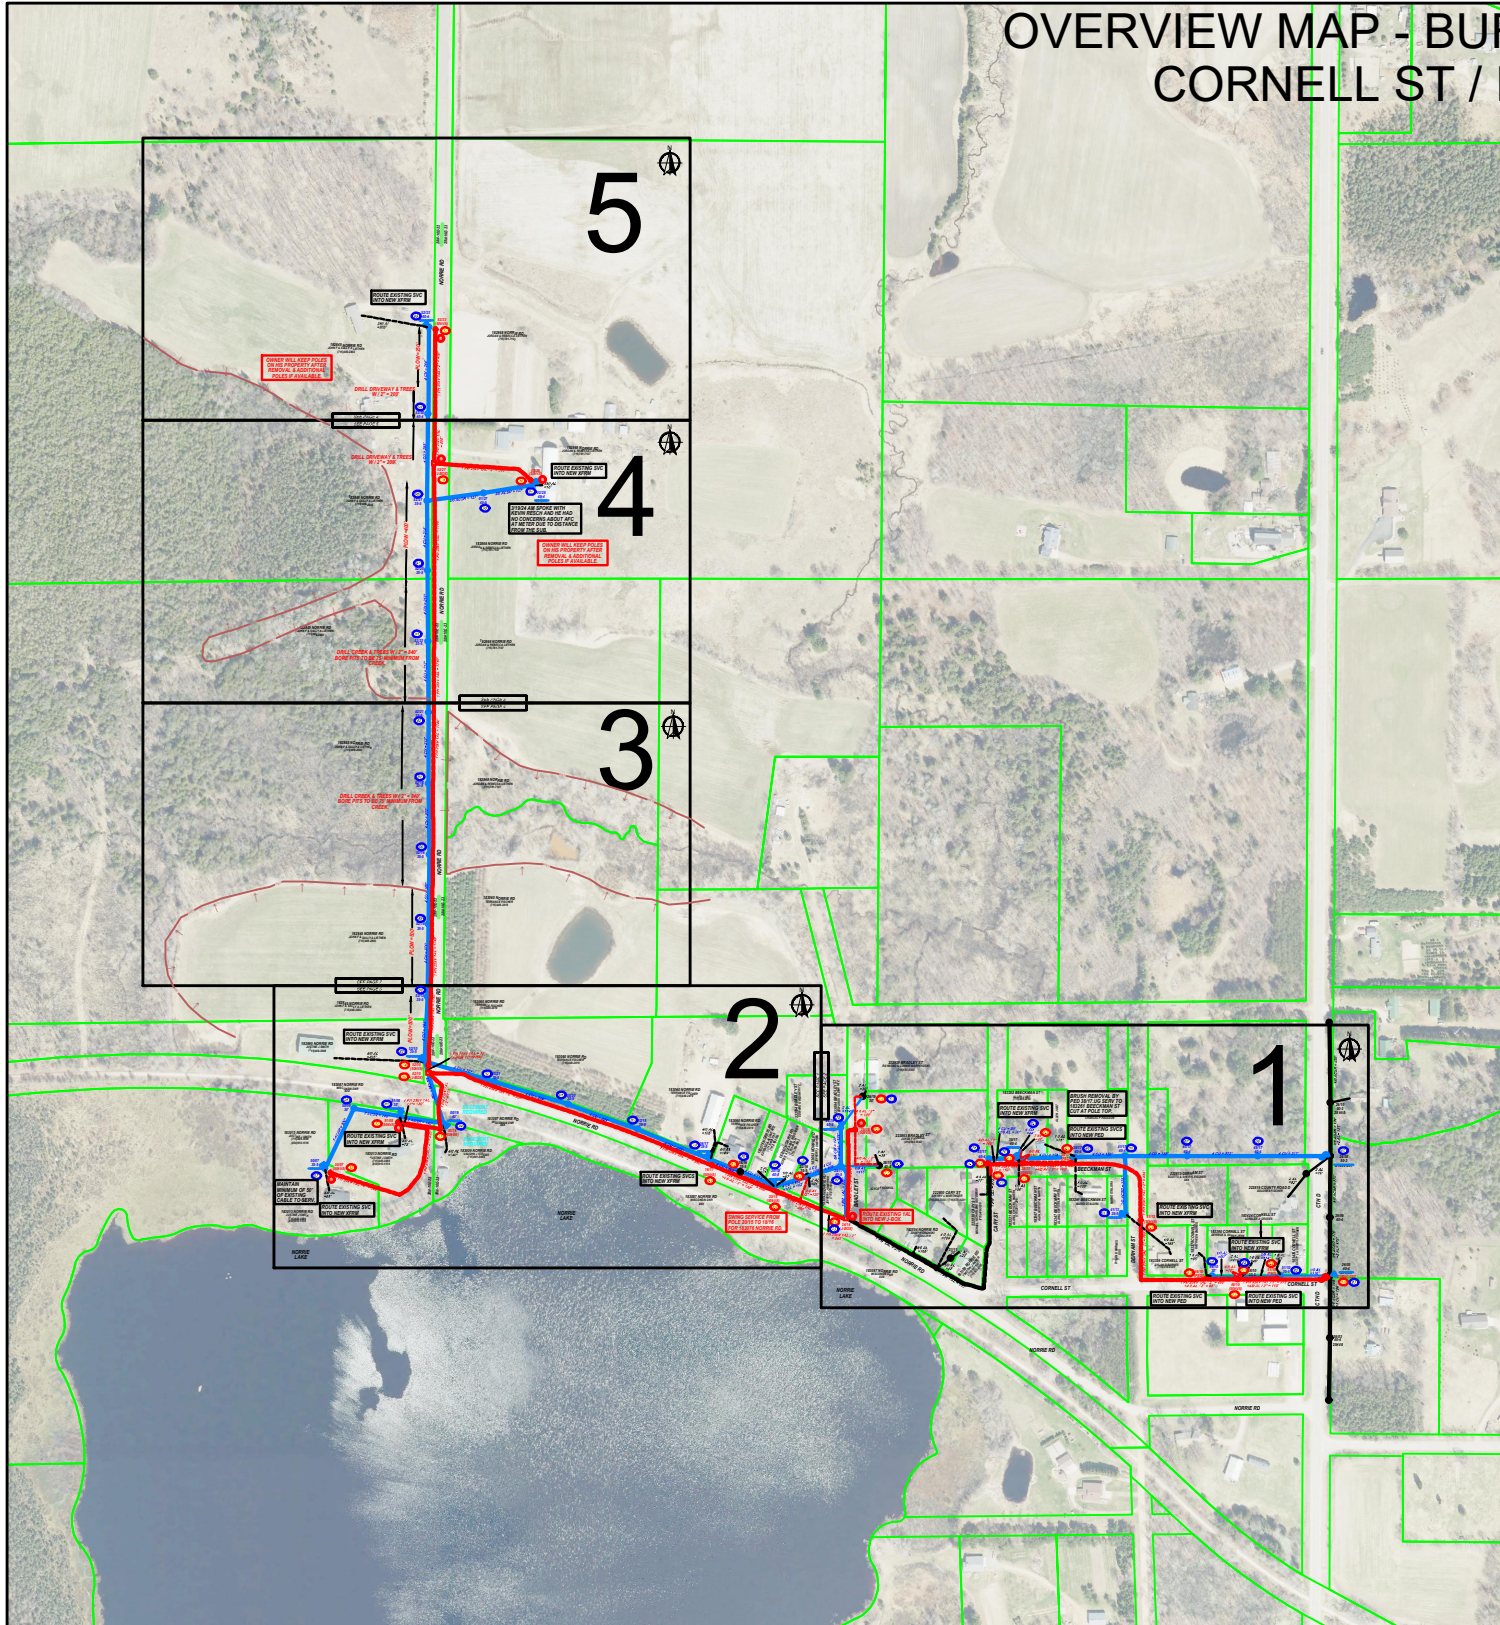

- NOTES:**
1. THERE ARE NO PHASING CHANGES ON THIS PROJECT.
  2. INSTALL REMOTE FCI'S ON ALL OUTGOING CABLES FROM XFRM'S & J-BOXES.
  3. SPLICE POINTS ARE SHOWN ON THE DRAWING FOR REFERENCE, BUT THE EXACT INSTALLATION LOCATION SHOULD BE DETERMINED BY THE CONSTRUCTION CREW AND THE LINEMAN AT TIME OF CONSTRUCTION.


ALL CUSTOMERS HAVE BEEN SENT LETTERS DIRECTLY ASKED TO CALL IF THEY HAD QUESTIONS. SPECIFIC CONCERNS ARE LISTED ON THE CONSTRUCTION SHEETS. SEE DIARY SHEETS FOR ANY ADDITIONAL INFORMATION AS REQUIRED.

ALL LOCATIONS TO BE DIRECTIONAL BORED UNLESS OTHERWISE NOTED ON THE CONSTRUCTION SHEETS.

**Designed Job Sketch - OH / UG / Gas / Water**  
**Ops Zone:** BERL **Loc:** MRN **Request:** 4297426  
**WR Desc:** BIRD2160 CORNELL ST / NORRIE RD

NOTES:


<b>Cust Nm:</b> ALLIANT ENERGY		Map No. 28N-10E-23	Sched. Date	Comp. Req. Date	Std. Const. Date	Crews Assigned
<b>Address:</b> BIRD2160 CORNELL ST/NORRIE RD		TD Code 494	DHL No.	Start Date	Start Time <input type="checkbox"/> AM <input type="checkbox"/> PM	
<b>County:</b> MARATHON	<b>Acct:</b>	Soft/Hard Surface Restoration: Yes <input type="checkbox"/> No <input type="checkbox"/>				
<b>MUNIC:</b> TWN OF NORRIE	<b>Prem:</b>	Jnt Trench Tel CaTV	Refund File #	Obstructions Tel CaTV Gas Elec Sewer Water Cust Own		
Planned By: AARON MASTERS	Phone No. (608)642-2269					

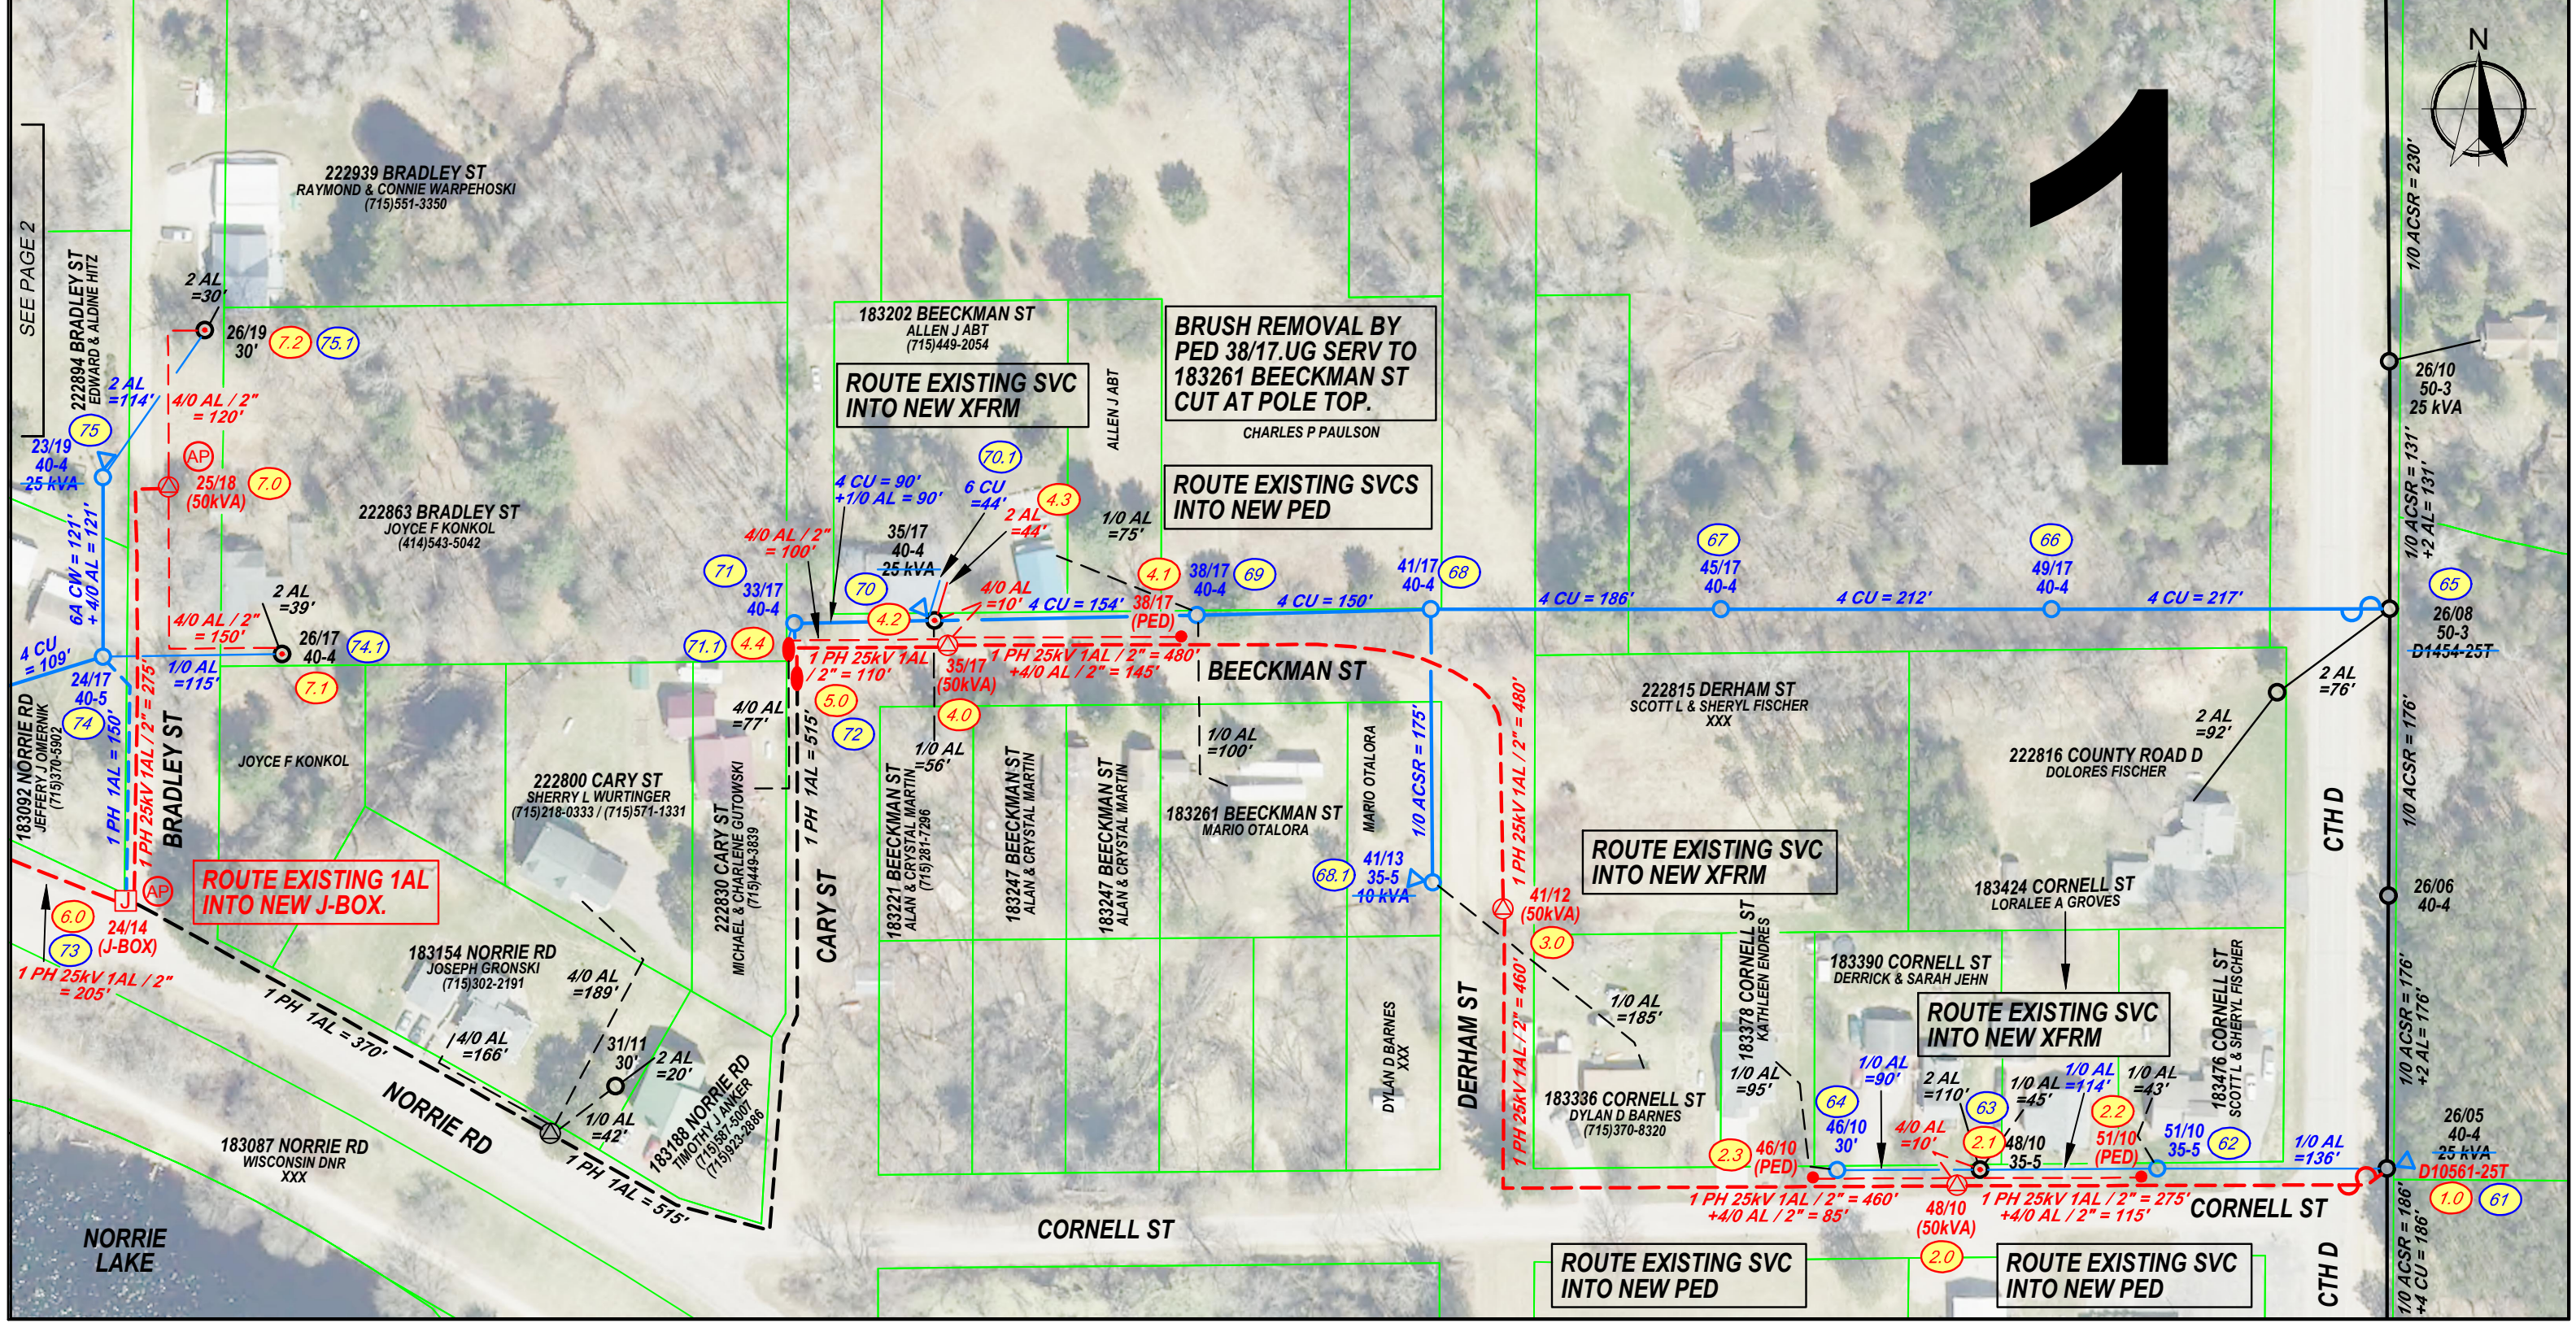

**Designed Job Sketch - OH / UG / Gas / Water**  
 Ops Zone: BERL Loc: MRN Request: 4297426  
 WR Desc: BIRD2160 CORNELL ST / NORRIE RD

NOTES:

Cust Nm: ALLIANT ENERGY		Map No. 28N-10E-22/23	Sched. Date	Comp. Req. Date	Std. Const. Date	Crews Assigned	
Address: BIRD2160 CORNELL ST/NORRIE RD		TD Code 494	DHL No.	Start Date	Start Time <input type="checkbox"/> AM <input type="checkbox"/> PM		
County: MARATHON	Acct:	Soft/Hard Surface Restoration: Yes <input type="checkbox"/> No <input type="checkbox"/>					
MUNIC: TWN OF NORRIE	Prem:	Jnt Trench	Refund File #	Obstructions			
Planned By: AARON MASTERS	Phone No. (608)642-2269	Tel	CaTV	Tel	CaTV	Gas	Elec
				Sewer	Water	Cust Own	

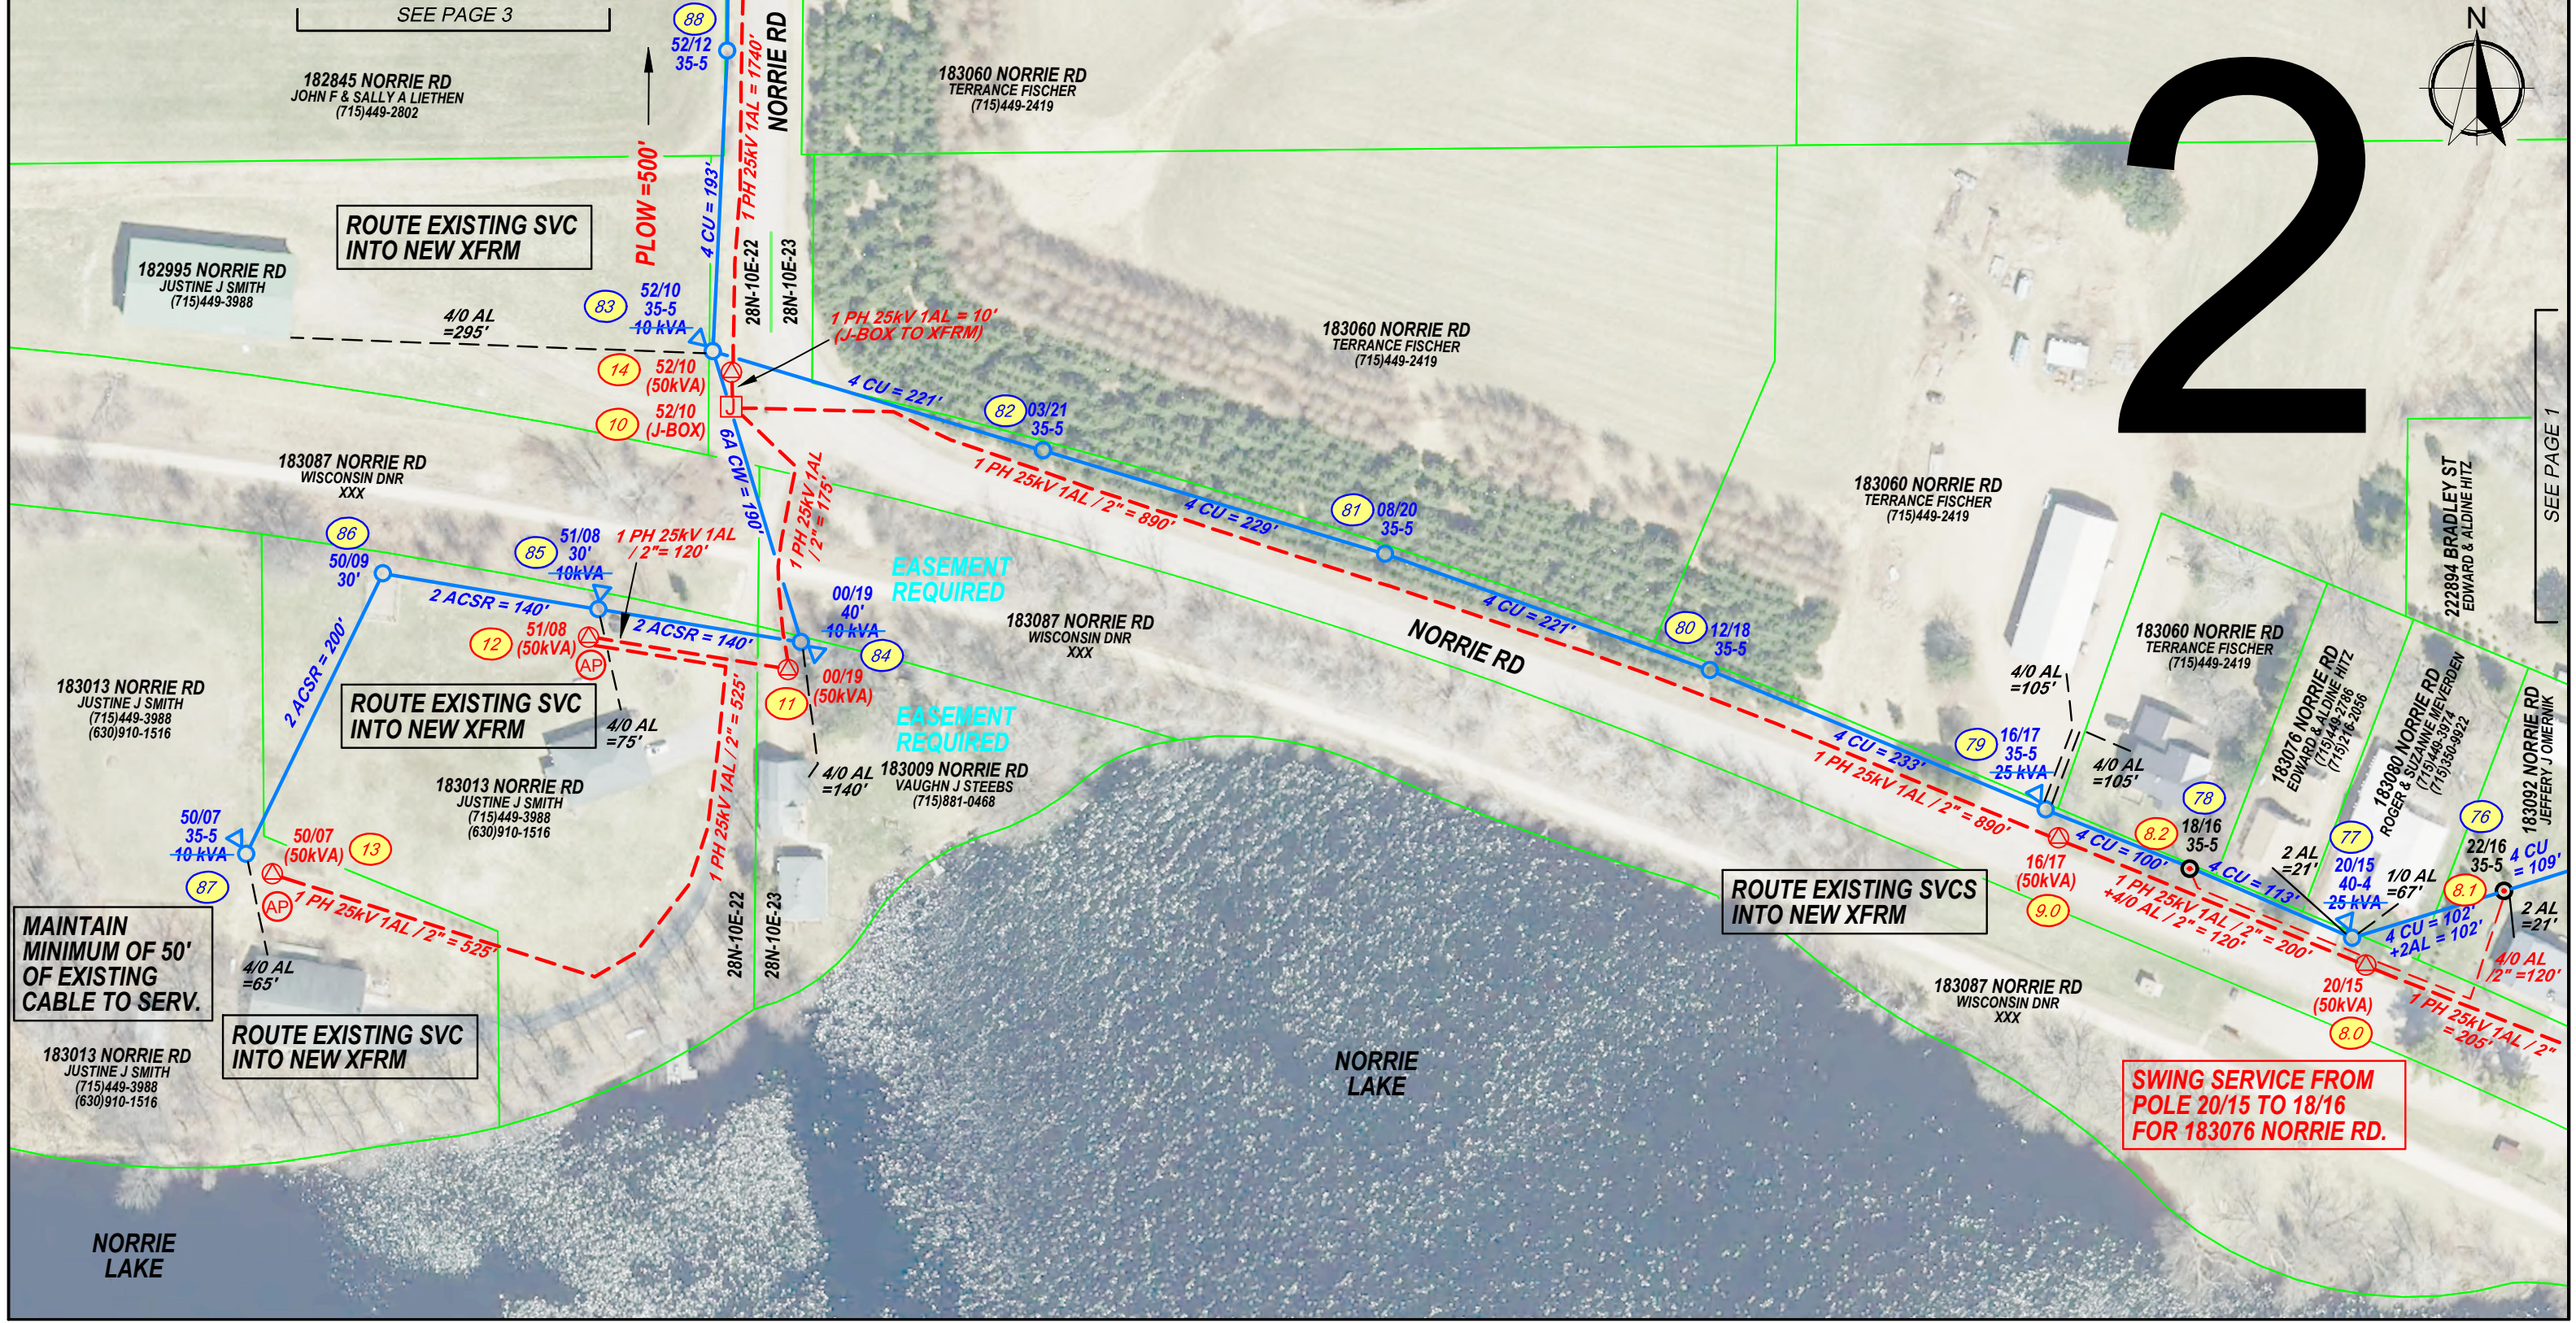

**Designed Job Sketch - ~~OH / UG~~ / Gas / Water**  
 Ops Zone: BERL Loc: MRN Request: 4297426  
 WR Desc: BIRD2160 CORNELL ST / NORRIE RD

NOTES:


Cust Nm: ALLIANT ENERGY		Map No. 28N-10E-22/23	Sched. Date	Comp. Req. Date	Std. Const. Date	Crews Assigned	
Address: BIRD2160 CORNELL ST/NORRIE RD		TD Code 494	DHL No.	Start Date	Start Time <input type="checkbox"/> AM <input type="checkbox"/> PM		
County: MARATHON	Acct:	Soft/Hard Surface Restoration: Yes <input type="checkbox"/> No <input type="checkbox"/>					
MUNIC: TWN OF NORRIE	Prem:	Jnt Trench	Refund File #	Obstructions			
Planned By: AARON MASTERS	Phone No. (608)642-2269	Tel	CaTV	Tel	CaTV	Gas	Elec
				Sewer	Water	Cust Own	



**Designed Job Sketch - OH / UG / Gas / Water**  
**Ops Zone:** BERL **Loc:** MRN **Request:** 4297426  
**WR Desc:** BIRD2160 CORNELL ST / NORRIE RD

NOTES:

<b>Cust Nm:</b> ALLIANT ENERGY		Map No.	Sched. Date	Comp. Req. Date	Std. Const. Date	Crews Assigned				
<b>Address:</b> BIRD2160 CORNELL ST/NORRIE RD		28N-10E-22/23								
<b>County:</b> MARATHON		TD Code	DHL No.	Start Date	Start Time					
<b>MUNIC:</b> TWN OF NORRIE		494			<input type="checkbox"/> AM <input type="checkbox"/> PM					
<b>Acct:</b>		Soft/Hard Surface Restoration: Yes <input type="checkbox"/> No <input type="checkbox"/>								
<b>Prem:</b>		Jnt Trench	Refund File #	Obstructions						
Planned By:	Phone No.	Tel	CaTV	Tel	CaTV	Gas	Elec	Sewer	Water	Cust Own
AARON MASTERS	(608)642-2269									

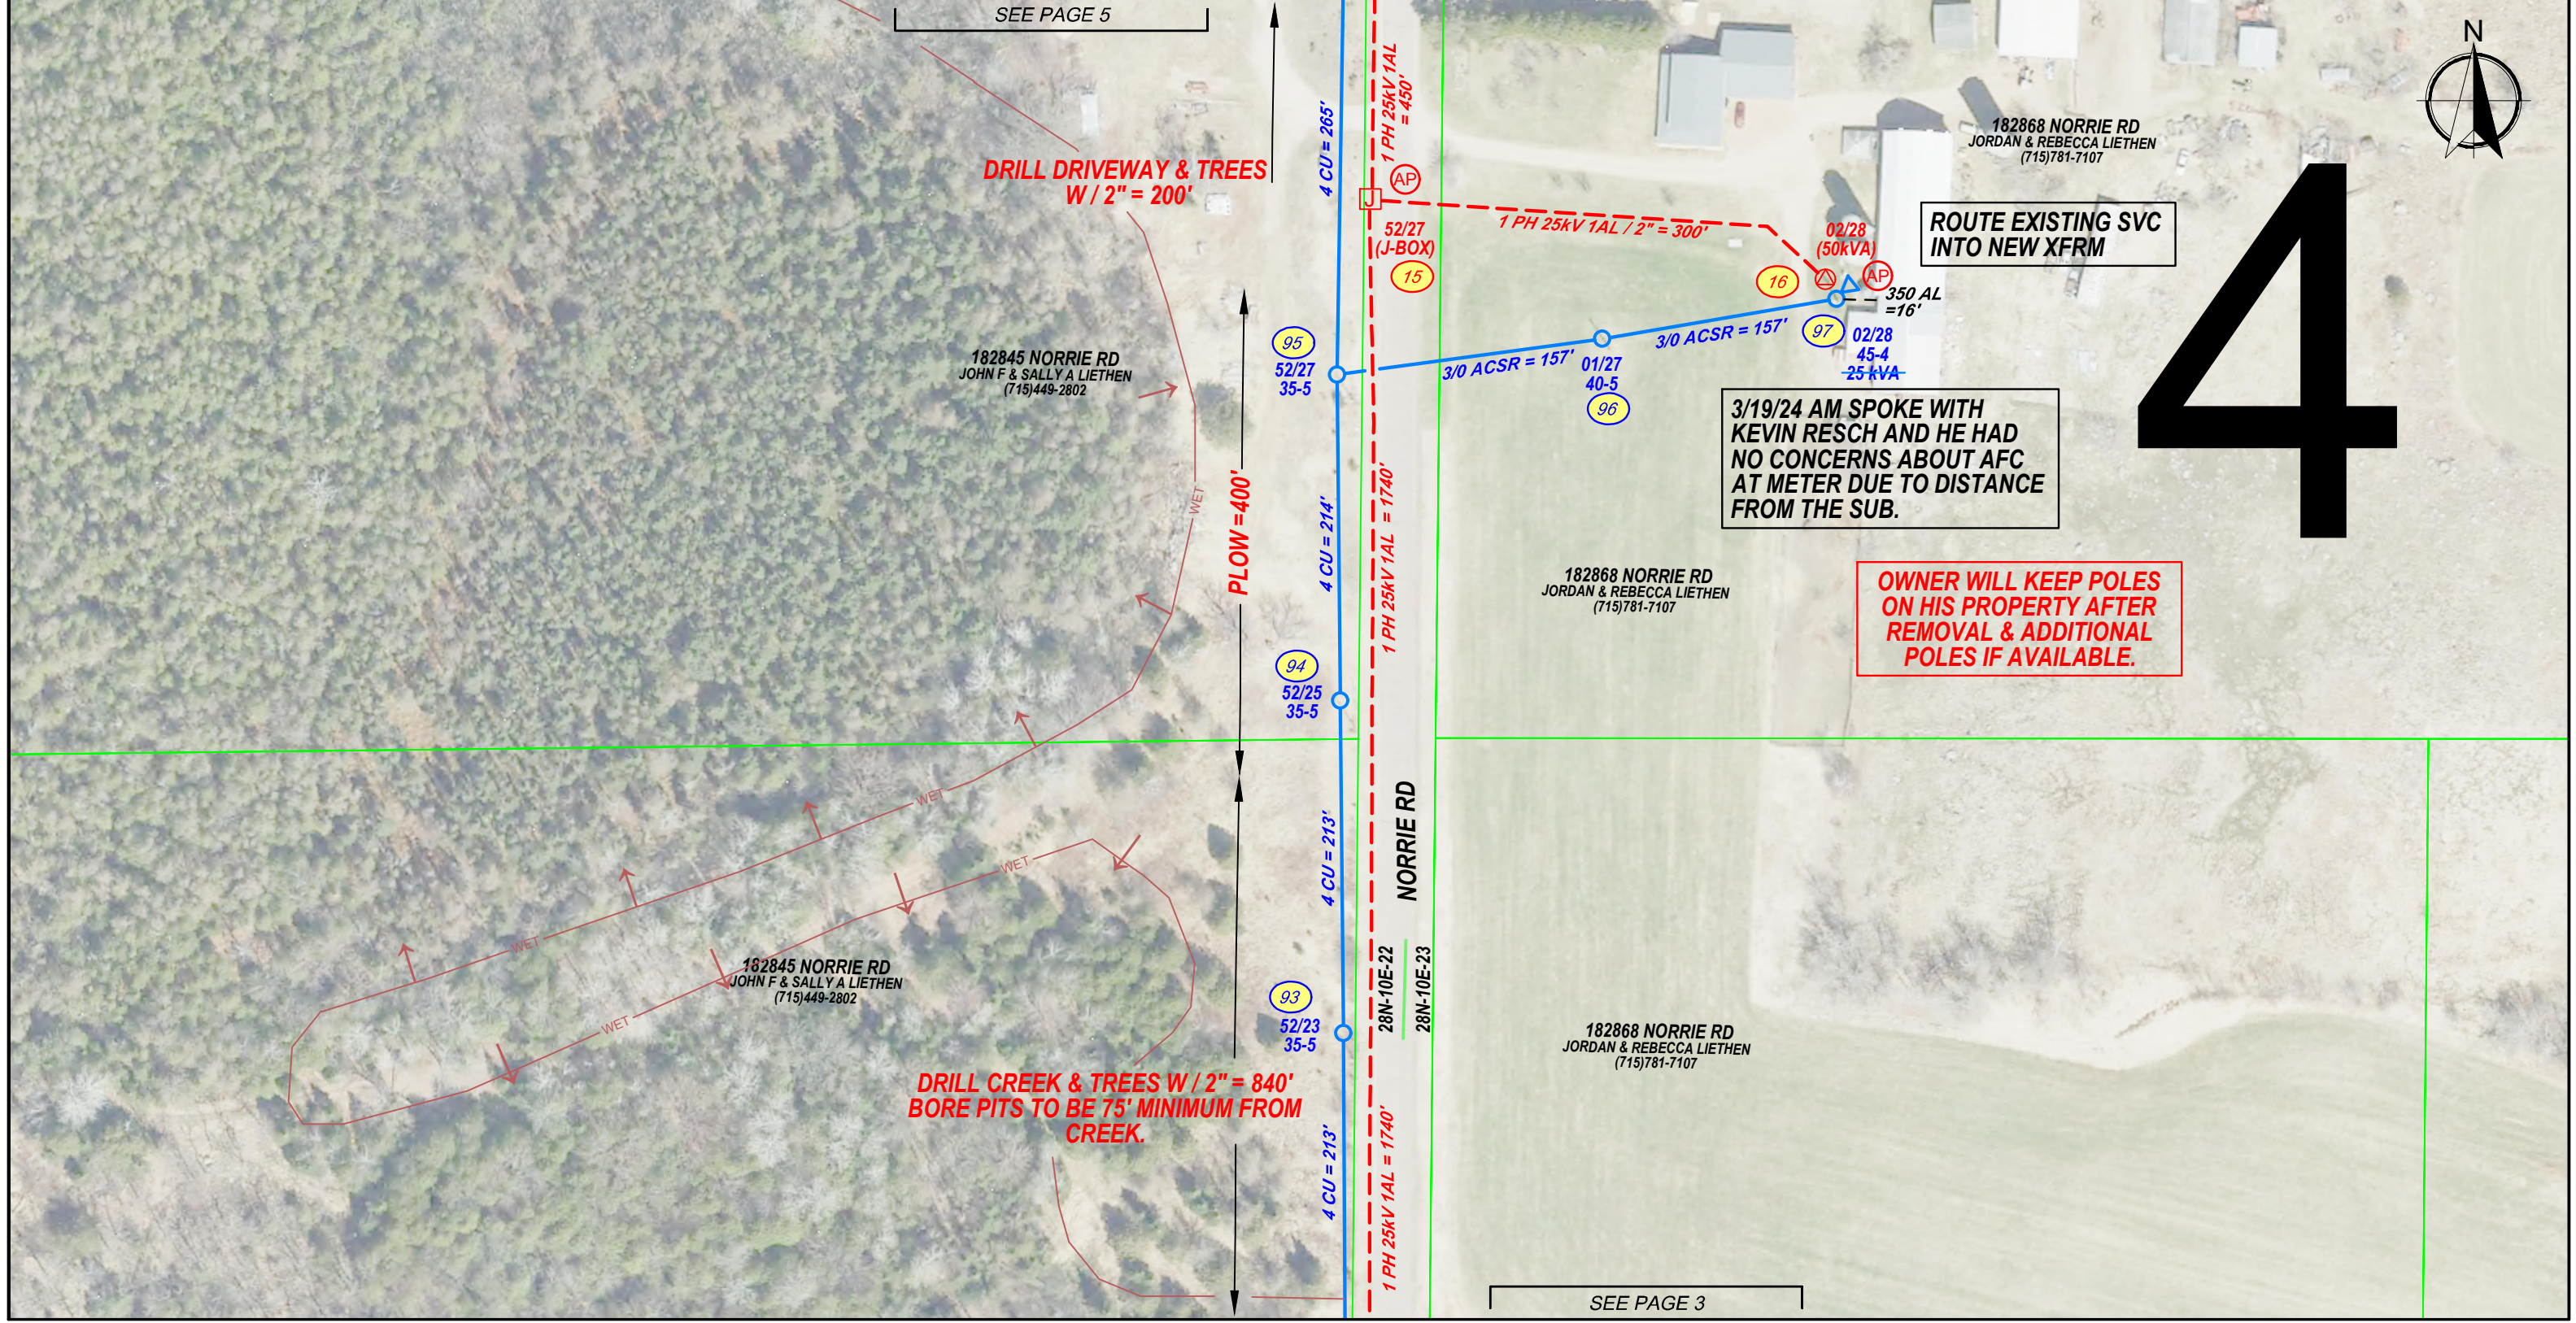

**Designed Job Sketch - ~~OH / UG / Gas / Water~~**  
**Ops Zone:** BERL **Loc:** MRN **Request:** 4297426  
**WR Desc:** BIRD2160 CORNELL ST / NORRIE RD

NOTES:

<b>Cust Nm:</b> ALLIANT ENERGY		Map No. 28N-10E-22/23	Sched. Date	Comp. Req. Date	Std. Const. Date	Crews Assigned	
<b>Address:</b> BIRD2160 CORNELL ST/NORRIE RD		TD Code 494	DHL No.	Start Date	Start Time <input type="checkbox"/> AM <input type="checkbox"/> PM		
<b>County:</b> MARATHON	<b>Acct:</b>	Soft/Hard Surface Restoration: Yes <input type="checkbox"/> No <input type="checkbox"/>					
<b>MUNIC:</b> TWN OF NORRIE	<b>Prem:</b>	Jnt Trench	Refund File #	Obstructions			
Planned By: AARON MASTERS	Phone No. (608)642-2269	Tel	CaTV	Tel	CaTV	Gas	Elec
				Sewer	Water	Cust Own	

5

