



**TOWN OF REDINGTON BEACH
BOARD REGULAR MEETING AGENDA
Wednesday, January 19, 2022
6:30 P.M.**

Town Hall

Assembly Hall

- 1. CALL TO ORDER**
- 2. PLEDGE OF ALLEGIANCE**
- 3. ROLL CALL**
- 4. APPROVAL OF AGENDA**
- 5. PUBLIC FORUM: Non-Agenda Items Only NOTE:** A three minute time limit applies to all comments from the public on non-agenda items only. If a person wishes to address the Board of Commissioners, please fill out a "Speakers Card" and give it to the Town Clerk prior to the start of the meeting.
- 6. REPORTS**

Public Safety	Commissioner Kornijtschuk
Building/Code	Commissioner Skjoldager
Public Works/Parks	Commissioner Cariello
Finance	Vice Mayor Dorgan
Mayor	
Town Clerk	
Attorney Eschenfelder	
Boards & Committees	
Library Report	
- 7. CONSENT AGENDA**
 - A. Board Regular Meeting Minutes, January 5, 2022**
 - B. Bill List for Day Ending January 14, 2022**
- 8. UNFINISHED BUSINESS**
 - A. Discussion on Swales**
- 9. NEW BUSINESS**
 - A. Outdoor Lighting**
 - B. Resolution 2022-03: A Resolution of the Board of Commissioners of the Town of Redington Beach, Florida, Authorizing the Transfer of Funds from JP Morgan Chase Bank to Florida Safe, PMA Financial Network and Providing for an Effective Date.**
 - C. Resolution 2022-04: A Resolution of the Board of Commissioners of the Town of Redington Beach, Florida, Authorizing the Transfer of Funds from JP Morgan Chase Bank Checking to JP Morgan Chase Bank Savings and Providing an Effective Date.**



10. OTHER BUSINESS

11. ADJOURNMENT

Note: The Town of Redington Beach Board of Commissioners meet the First and Third Wednesday of each month beginning at 6:30 p.m.

The Town of Redington Beach Board of Commissioners may take action on any matter during this meeting, including items that are not set forth within this agenda.

Minutes of the Board of Commissioners meeting may be obtained from the Town Clerk's office. The meetings may be recorded. The Minutes are not transcribed verbatim. It is the policy of the Board of Commissioners to make "action minutes" of all meetings

Persons requiring a verbatim transcript of any Town meeting (for purposes of appeal or otherwise) should make arrangements to have a certified Court Reporter, at their own cost and expense, present at the meeting.

Persons who wish to appeal any decision made by the Board of Commissioners with respect to any matter considered at this meeting will need a record of the proceedings, and for such purpose may need to ensure that a verbatim record of the proceedings is made, which record includes the testimony and evidence upon which the appeal is based. (F.S 286.0105) **Notice Regarding Special Accommodations: (F.S. 286.26)**



TOWN OF REDINGTON BEACH, FLORIDA
BOARD REGULAR MEETING MINUTES
Wednesday, January 5, 2022
6:30 p.m.

Having been duly advertised as required by law, the **Regular Meeting** of the Board of Commissioners of the Town of Redington Beach, Florida, was held on **Wednesday, January 5, 2022, 6:30 p.m.**, in Redington Beach Town Hall at 105 164th Avenue, Redington Beach Florida.

Mayor Will called the **Regular Meeting** to order and led the pledge of allegiance.

Roll Call

	Present	Absent
Commissioner Cariello	X	
Commissioner Kornijtschuk	X	
Commissioner Skjoldager		X
Vice Mayor Dorgan	X	
Mayor Will	X	
Town Attorney Eschenfelder	X	
Town Clerk Clarke	X	

Agenda: Mayor Will requested that the agenda be amended to add Resolution 2022-02 under unfinished business. A motion by Commissioner Kornijtschuk and seconded by Commissioner Cariello to accept the amended agenda. Motion passed with all ayes.

Public Forum: Rolf Strashein, 202 160th Terrace spoke on the need for a four way stop on the corner of 2nd Street and 161st Avenue, due to speeders on 161st.

Public Safety

- Nothing to Report

Building

- Absent

Public Works

- Park board met on Monday and the board has decided to hold events this year, with the first being a Mardi Gras Golf Cart parade with a Gumbo cookoff following the parade, a Town Birthday Party and a town wide caroling in December.

Finance

- Nothing to Report

Mayor

- There was a sewer main break at 161st and Redington Drive. The repair has been completed, and the repair of the asphalt will be done on January 11th.

Town Clerk

- The annual audit has begun and is going smoothly.

Town Attorney

- The lawsuit involving the public works employee in a truck accident has been amended and the employee's name has been removed from the lawsuit.

Boards and Committees

- Nothing to Report

CONSENT AGENDA

A. Board Regular Meeting Minutes, December 1, 2021

B. Bill list ending for Day ending December 30, 2021

A motion by Vice Mayor Tom Dorgan and seconded by Commissioner Kornijtschuk to approve the consent agenda as presented. No public comment. Roll Call vote. Motion passed with all ayes by roll call vote.

	Motion	Second	Aye	Nay	Absent
Commissioner Cariello			X		
Commissioner Kornijtschuk		X	X		
Commissioner Skjoldager					X
Vice Mayor Dorgan	X		X		
Mayor Will			X		

UNFINISHED BUSINESS

- A. Final Reading: Ordinance 2021-14: An Ordinance of the Town of Redington Beach, Florida, Amending Section 5-30 of the Town Code (Live-Aboard Watercraft) to Incorporate State Statutory Standards; Making Related Findings; and providing for Codification, Severability and an Effective Date.** A motion by Commissioner Kornijtschuk and seconded by Commissioner Cariello to adopt Ordinance 2021-14 on its final reading. No public comment, no discussion. Roll call vote was taken and motion passed.
- B. Resolution 2022-02: A Resolution of the Town of Redington Beach, Florida, Setting a Referendum for Affirmation or Approval or Disaffirmation or Disapproval of the Language Added to the Town's Zoning Code by Ordinance 08-01 Regarding Vacation Rental Uses; Making Related Findings; Providing for Severability and an Effective Date; and Scheduling a Referendum Date on which the Town's Qualified Electors will Vote on the Amendment.** Attorney Eschenfelder read the resolution by title only. A motion by Commissioner Kornijtschuk and seconded by Commissioner Cariello to pass Resolution 2022-02. Attorney Eschenfelder noted that the Resolution is the same as the commission passed previously, however, the ballot language was limited to 75 words and needed to be changed. No public comment. No discussion. Roll call vote was taken and motion passed.

	Motion	Second	Aye	Nay	Absent
Commissioner Cariello		X	X		
Commissioner Kornijtschuk	X		X		
Commissioner Skjoldager					X
Vice Mayor Dorgan			X		
Mayor Will			X		

NEW BUSINESS

- A. Planning Board Appointment:** Mayor Will invited the applicants to speak on their desire to be appointed to a full time member of the planning Board. Steve Miller, 16335 Redington Drive noted that he has been an alternate for the last two and a half years and is ready to step up to be a full time member. Applicants Jonas Aristondo and Paula Lindsey were not present. Leslie Wilkins, 505 161st Avenue, noted that she has been observing the planning board over the last three years and believes she would be a good fit for the position due to her interests. A motion by commissioner Cariello and seconded by Commissioner Kornijtschuk to appoint Steve Miller to the position. No discussion, no public comment. Roll call vote was taken and motion passed.

	Motion	Second	Aye	Nay	Absent
Commissioner Cariello	X		X		
Commissioner Kornijtschuk		X	X		
Commissioner Skjoldager					X
Vice Mayor Dorgan			X		
Mayor Will			X		

- B. Resolution 2022-01: A resolution of the Board of Commissioners of the Town of Redington Beach, Florida, establishing the dates for Town Regular Commissioner Meetings for Calendar year 2022, and providing for an effective date.** Attorney Eschenfelder read the resolution by title only. A motion by Commissioner Kornijtschuk and seconded by Commissioner Cariello to approve Resolution 2022-01. No public comment. Roll call vote was taken and motion passed.

	Motion	Second	Aye	Nay	Absent
Commissioner Cariello		X	X		
Commissioner Kornijtschuk	X		X		
Commissioner Skjoldager					X
Vice Mayor Dorgan			X		
Mayor Will			X		

- C. RFP Playground Refurbishment:** Park board member Fran Massucci reported to the commission that the park board is recommending the bid from Little Tykes. They are finalizing the components with the company and should get final numbers from them shortly. They will be adding another component to the playground. They should be within budget.

Other Business

With no further business, a motion was made by Commissioner Kornijtschuk and seconded by Commissioner Cariello to adjourn. Regular meeting was adjourned at 6:50 p.m.

Adopted: January

Missy Clarke, CMC, Town Clerk

Date: 01/14/2022

Time: 12:41 pm

Page: 1

Town of Redington Beach

Fund/Dept/Acct	Vendor Name	Invoice #	Invoice Desc.	Check #	Due Date	Posting Date	Amount
Fund: 101 General Fund							
Dept: 512 Town Clerk							
101-512-512.410	Telephone						
	CHARTER COMMUNICATION	056775401010922	1/8/22-2/7/22	0	01/09/2022	01/09/2022	199.96
							199.96
101-512-512.411	Internet Services						
	CHARTER COMMUNICATION	056775401010922	1/8/22-2/7/22	0	01/09/2022	01/09/2022	142.97
							142.97
101-512-512.420	Postage						
	CHASE CARD SERVICES	2022-01-12-1	Postage	0	01/12/2022	01/12/2022	50.00
							50.00
101-512-512.421	Stamps.com						
	CHASE CARD SERVICES	2022-01-12	Stamps.com Jan. 2022	0	01/12/2022	01/12/2022	17.99
							17.99
101-512-512.490	Advertising						
	TIMES PUBLISHING COMPAN	200227	Ord. 2021-14 Ad	0	12/22/2021	12/22/2021	49.90
							49.90
101-512-512.510	Office Supplies						
	ADRIANA NIEVES	2022-01-12	Office supplies	0	01/07/2022	01/07/2022	7.50
	APEX OFFICE PRODUCTS	2285361-0	Paper towels, etc.	0	01/03/2022	01/03/2022	87.97
	CHASE CARD SERVICES	114-5300474-9175422	Cleaning supplies	0	01/10/2022	01/10/2022	11.74
	CHASE CARD SERVICES	114-3561473-1668227	Cleaning supplies	0	01/10/2022	01/10/2022	16.16
	CHASE CARD SERVICES	2022-01-14	Late fee and interest	0	01/14/2022	01/14/2022	46.26
	CHASE CARD SERVICES	QN3GG2KRQXK3	DROPBOX 12/17/21-12/17/22	0	12/17/2021	12/17/2021	119.88
	WATER BOY INC	001845-12-31-21	Dec. 2021 Drinking water	0	12/31/2021	12/31/2021	73.75
							363.26
101-512-512.515	Office Copier/Lease						
	KONICA MINOLTA BUSINESS	277491274	12/1-12/31/21	0	12/31/2021	12/31/2021	121.19
							121.19
101-512-512.520	Office Copier/Lease						
	KONICA MINOLTA BUSINESS	277491274	12/1-12/31/21	0	12/31/2021	12/31/2021	33.60
							33.60
101-512-512.542	Dues & Subscriptions						
	ASSOCIATION OF STATE	41467 2022	1/1/22-12/31/22	0	01/12/2022	01/12/2022	165.00
							165.00
						Total Dept. Town Clerk:	1,143.87
Dept: 514 Legal Counsel							
101-514-514.124	Town Attorney						
	TRASK, DAIGNEAULT, LLP & ASSOCIATES	7266	Dec. 2021 General	0	01/05/2022	01/05/2022	3,150.00
							3,150.00
101-514-514.310	Legislative Counsel						
	SHUMAKER ADVISORS FLORES	1513	January 2022	0	01/01/2022	01/01/2022	2,634.96
							2,634.96
						Total Dept. Legal Counsel:	5,784.96
Dept: 521 Law Enforcement							
101-521-521.340	Law Enforcement						
	PINELLAS COUNTY SHERIFF	1117074	Jan. 2022 Law Enf.	0	01/03/2022	01/03/2022	23,244.00
							23,244.00
						Total Dept. Law Enforcement:	23,244.00
Dept: 522 Fire Control							

INVOICE APPROVAL LIST BY FUND REPORT

Date: 01/14/2022

Time: 12:41 pm

Page: 2

Town of Redington Beach

Fund/Dept/Acct	Vendor Name	Invoice #	Invoice Desc.	Check #	Due Date	Posting Date	Amount
101-522-522.340	Fire Department :						
	CITY OF MADEIRA BEACH	54	FY 21-22 Q2 Fire Services	0	01/04/2022	01/04/2022	15,436.81
	CITY OF SEMINOLE	22-113	FY 21-22 Q2 Fire Services	0	01/03/2022	01/03/2022	15,436.81
							30,873.62
						Total Dept. Fire Control:	30,873.62
Dept: 524 Protective Services							
101-524-524.310	Code Enforcement						
	PINELLAS COUNTY SHERIFF	1117169	Dec. 2021 Code Enf.	0	01/05/2022	01/05/2022	2,191.20
							2,191.20
						Total Dept. Protective Services:	2,191.20
Dept: 572 Parks and Recreation							
101-572-572.430	Utilities						
	DUKE ENERGY	9100-8705-5135	2021-12-30 11/25-12/28/21	0	12/30/2021	12/30/2021	16.97
							16.97
101-572-572.510	Maintenance Equ						
	CHASE CARD SERVICES	2973	Dump Truck Pwr Steering Repair	0	01/13/2022	01/13/2022	369.84
	EVERGLADES FARM EQUIPMENT	W52569	Tractor repairs	0	12/02/2021	12/02/2021	743.32
							1,113.16
101-572-572.522	Gasoline & Oil						
	WEX BANK	828152	Unleaded	0	01/06/2022	01/06/2022	94.65
							94.65
						Total Dept. Parks and Recreation:	1,224.78
						Total Fund General Fund:	64,462.43
Fund: 400 Storm Water							
Dept: 535 Storm Water							
400-535-535.441	Utility Mailing Co:						
	PINELLAS COUNTY UTILITIES	90002612	Dec. 2021 Stormwater billing	0	01/07/2022	01/07/2022	603.36
							603.36
400-535-535.548	NPDES Drain Cle						
	PINELLAS COUNTY OFFICE	2022-01-13	CY 22 MS4 Surv. Fees	0	01/13/2022	01/13/2022	56.85
							56.85
400-535-535.800	Storm Drain Repl						
	WINDRIVER ENVIRONMENT,	5279978	2022-01-03 Vector/Camera truck	0	01/04/2022	01/04/2022	3,037.50
	WINDRIVER ENVIRONMENT,	5280879	1/4/22 Vector/Camera Truck	0	01/05/2022	01/05/2022	1,237.50
							4,275.00
						Total Dept. Storm Water:	4,935.21
						Total Fund Storm Water:	4,935.21
						Grand Total:	69,397.64

1/12/2022

10198 Payroll
10199 Payroll
10200 Payroll
10201 Payroll

2,435.81
1,431.06
1,399.98
1,093.09

MAYOR WILL

COMMISSIONER KORNIJTSCHUK

COMMISSIONER SKJOLDAGER

VICE MAYOR DORGAN

ATTEST:

COMMISSIONER CARIELLO

Missy Clarke, CMC, Town Clerk

Regular Meeting of January 19, 2022



Town of
Redington Beach, Inc.

105 - 154th Avenue
Redington Beach, Florida 33708
(813) 391-3875

AUGUST 14, 1991

REDINGTON BEACH PHASE "A" DRAINAGE IMPROVEMENTS

Dear Resident:

We are sure that you are aware of the Town's efforts to resolve some of the drainage problems within the community. The project has been separated into four (4) phases for the areas surrounding 159th, 161st, 162nd and 163rd Avenues. Bids are due from the contractors on August 15, 1991. The hope is that the bids will be low enough so all phases can be constructed now. Should the bids not be favorable for the construction of all phases, 161st Avenue has been designated as the priority area. Construction is anticipated to begin in September.

The proposed construction consists of the removal of the existing storm drainage pipes and drainage structures in the selected areas and replacement with new pipe and structures designed to accommodate a 10 year storm.

We would like to note that should a heavy rainfall occur at the same time as a high tide some localized ponding should be expected. Of course, the tides and rainfalls associated with a hurricane are beyond the scope of this project.

In addition to the installation of the pipe and structures, shallow swales will be constructed on 1st, 2nd, 3rd Streets, and Redington Drive in the areas which drain to these new structures. In most areas these swales will be approximately 6 inches deep and, except around the structures, will always be less than 1 foot deep.

The construction of these swales will require the removal of all excess paving adjacent to the roadway and all driveways. All driveways will be replaced with concrete and will be contoured to conform to the swale bottom, there will be no culverts placed under driveways. All other areas disturbed by the construction will be graded to drain to the appropriate inlet, as depicted on the plans and will be sodded.

It is our hope to accomplish these improvements with as little disruption to your daily routine as possible. We know that there may be some minor inconveniences during the construction and appreciate your understanding and cooperation.



Town of
Redington Beach, Inc.

105 - 164th Avenue
Redington Beach, Florida 33708
[813] 391-3875

August 27, 1991

Dear Resident:

We have received the bids on the storm water drainage project and we are pleased to report that the amount was below the projected range. We, therefore, will be able to complete all four (4) phases at one time. Ground breaking should begin around mid September and the project should be completed by December 31, 1991.

Homeowners whose property lies in the surrounding area of 159th, 161st, 162nd and 163rd Avenues will be affected by the construction.

If a homeowner's right-of-way is to be used for a swale or a drainage pipe and he or she wants to transplant or sell any landscaping or structures that lie in the right-of-way, they must do so before construction begins. Any landscaping (trees, plants, bushes or structures (landscape walls) left in the right-of-way will be removed by the construction company.


A right-of-way most often can be determined by measuring 16' from the edge of the road. Any large trees that are near the right-of-way line will be saved if at all possible. These cases will be reviewed on an individual basis.

We apologize for any inconvenience this project may cause. We will keep you updated on any future developments.

Sincerely,

TOWN OF REDINGTON BEACH
BOARD OF COMMISSIONERS

Areas containing swales

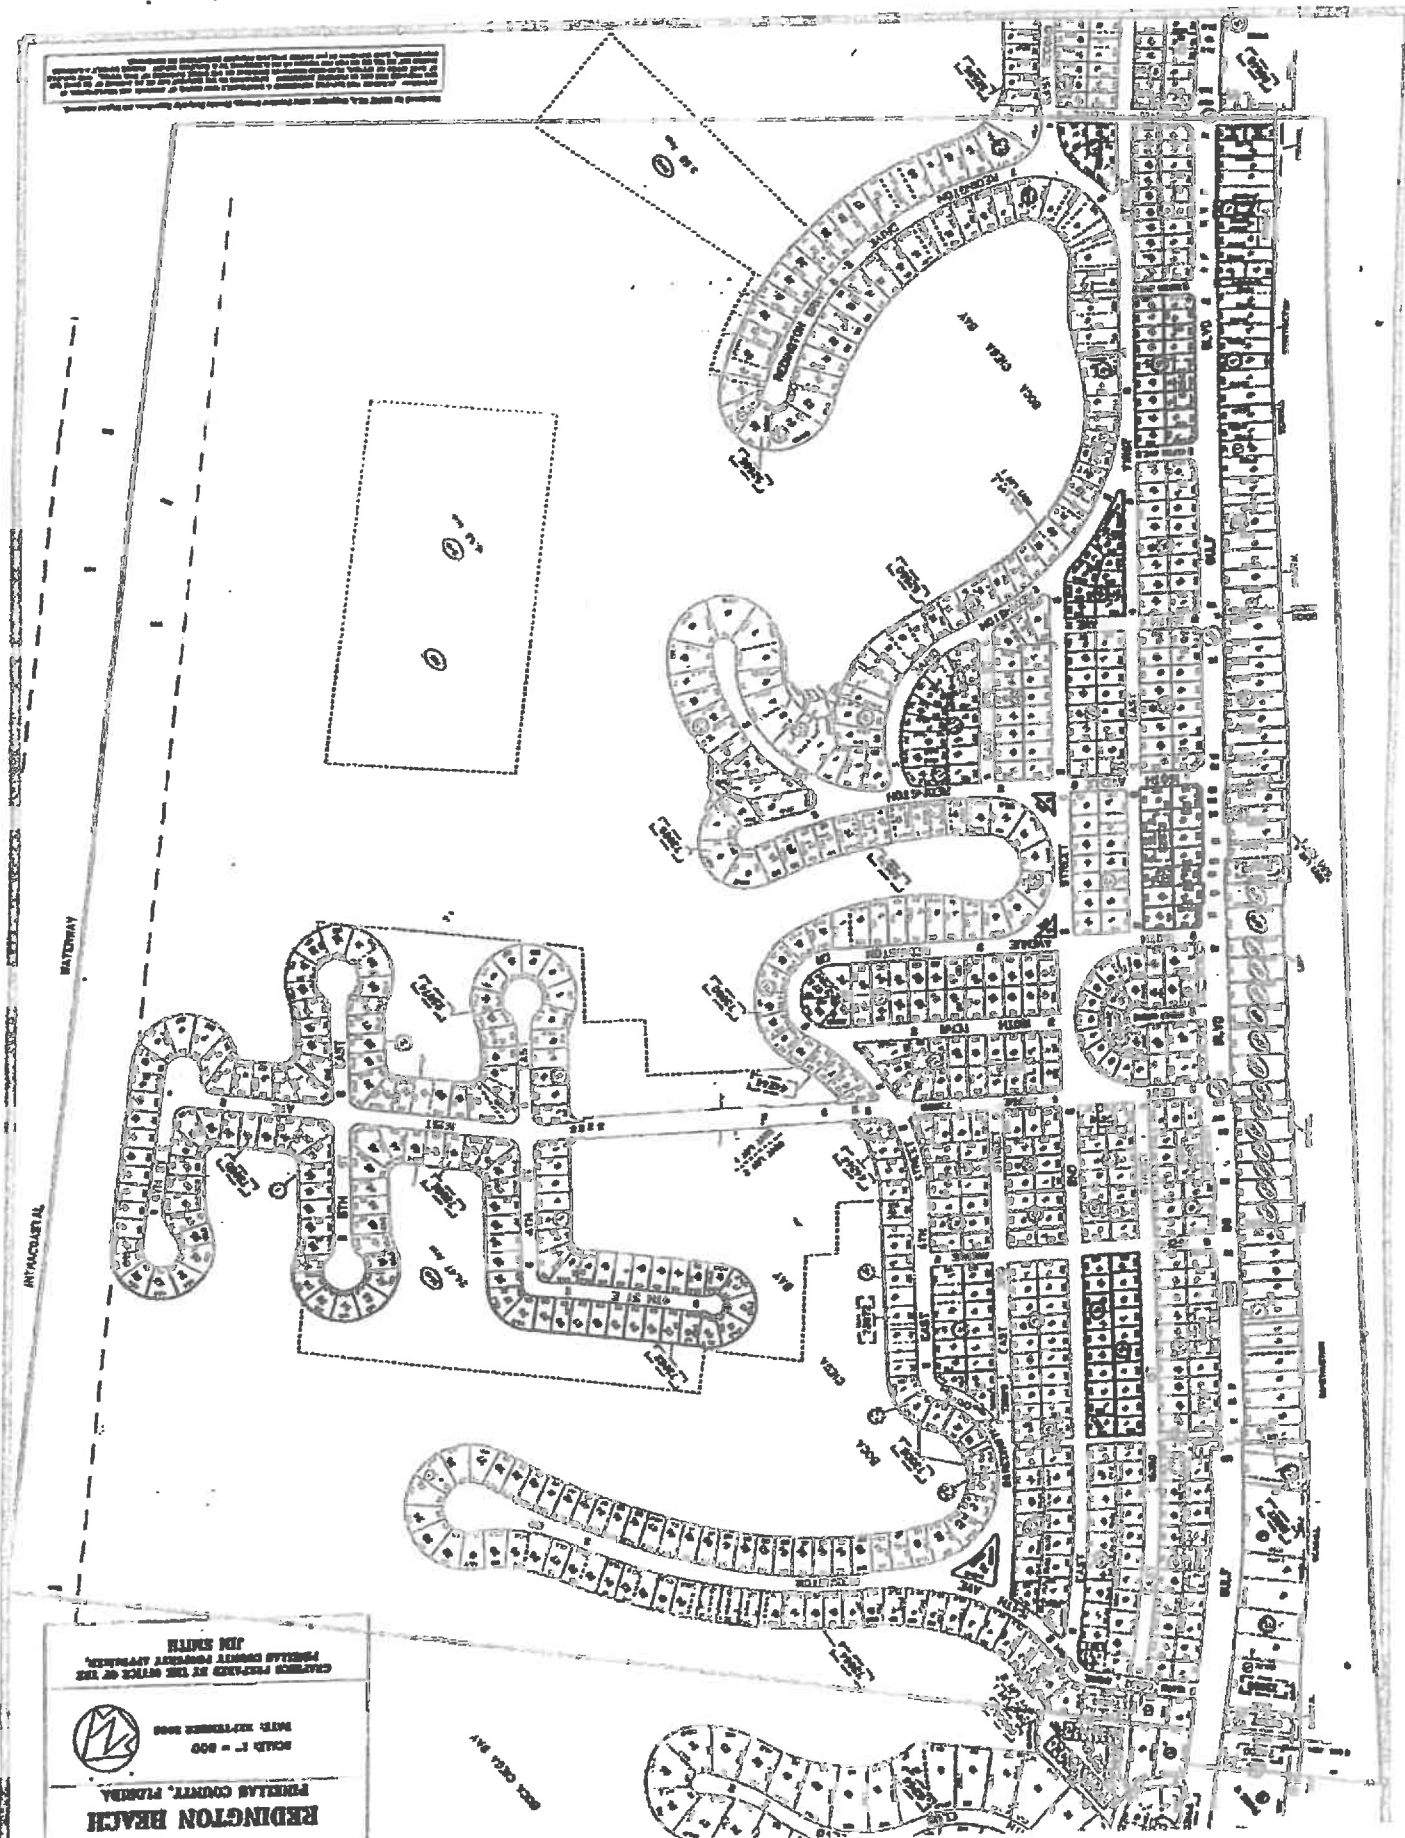

REDINGTON BEACH
 PINELLAS COUNTY, FLORIDA
 SCALE 1" = 500'
 WITH METERS 2000'
 CITY OF REDINGTON BEACH
 JIM SMITH
 CADDRESSES PREPARED BY THE OFFICE OF THE
 PINELLAS COUNTY ENGINEER

October 1989

enter into an agreement with Pinellas County establishing a drainage improvement fund.

Policy 2.2.3.

Consistent with budget allocations, the County and Town shall develop a program for retrofitting of the system's existing deficiencies to conform to the Sand Key Master Drainage Plan.

Measure

Implementation of master drainage plan

Objective 2.3

As of the effective date of this Comprehensive Plan, and until such time as the Sand Key Master Drainage Plan is implemented, the accepted level of service for drainage within the Town of Redington Beach shall be the 10-year frequency, 60 minute storm event.

Policy 2.3.1

The Town's land development regulations shall contain provisions which ensure that, until such time as the Sand Key Master Drainage Plan is implemented, all development activity shall adhere to the drainage requirements of the 10-year frequency, 60 minute storm event.

Policy 2.3.2

The following management techniques shall be incorporated into the Town's land development regulations:

- No more than 40 percent of residential lots and 70 percent of commercial lots be covered by impervious surface.
- Expansion and regular maintenance of retention swales adjacent to Town roadways.
- Use of front, rear and side lot line swales in new development.
- Use of erosion and runoff control devices during construction.
- Where necessary, the Town shall consider construction of drainage retention areas in the public right-of-way and the use of eminent domain condemnation to acquire property for drainage retention purposes.

DISCUSSION ON SWALES

Bruce,

Our estimate is to give you the top of the inlets, elevations at driveways, Benchmark at each location, and any other elevations that may be the high points of the swale. We would create map that shows this data for each street. That is basically the first phase. Then we would come out and stake the swales to grade so they would drain properly. I can make this a separate line item on the estimate. Please see below:

The cost estimate for surveying and staking will be **\$18,400** and will include the following:

- Collection of topo points on inlet rims, high points and driveways
- Contour mapping to determine swales

The total for Phase I of this estimate will be \$14,100

- Staking of centerline of ditch to ensure proper drainage from high points or driveways to inlets.

The total for Phase II of this estimate will be \$4,300

Please email us with acceptance to this and we will send you a formal contract to sign. Thanks and have a great day.



Fred Franklin PSM
Owner, Alpha Land Surveying LLC-Nebraska


Owner, Alpha Surveying and Mapping LLC-Florida

Phone Email

402-380-1939 | franklin@alsm96.com
www.alphalandsurveying.com

NEUSAW State Chairman

Outdoor Lighting

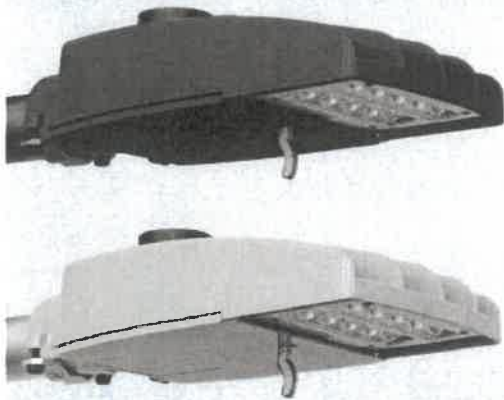

MICRO LED ROADWAY
(Meets Dark Sky Criteria)

Light source: LED (*white*)

Wattage: 50 watts

Lumens: 5,232

Light pattern: IESNA Type II, III, V

IESNA cutoff classification: Full-cutoff

BUG rating: Type II = B1U0G2
Type III = B1U0G1
Type V = B3U0G1

Color temperature: 3,000K

LED
(Light-emitting diode)

50 watts

Mounting height

25'

Color


Gray | Black (Type III)

Pole

Static cast concrete
Wood

Applications

Neighborhoods
Parks
Streets

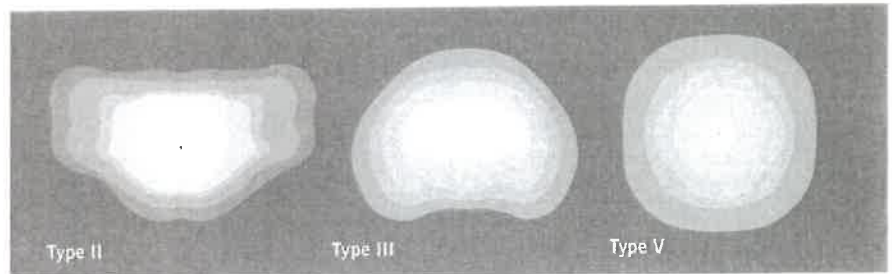

light distribution patterns

POLE AVAILABLE

Static cast concrete
Wood

MOUNTING HEIGHT

25'
25'

COLOR

Gray
Standard

FEATURES

Turnkey operation
Little or no installation cost
Design services by lighting professionals included
Maintenance, electricity & warranty included
One low monthly cost on your electric bill

BENEFITS

Provides hassle-free installation and service
Frees up capital for other projects
Meets industry standards and lighting ordinances
Eliminates high and unexpected repair bills
Convenience and savings for you

For additional information, contact
us at ODL.Florida@duke-energy.com
or call us toll free at 866.769.6417.



BUILDING A **SMARTER** ENERGY FUTURE®

RE: [EXTERNAL] Re: Redington Beach LEDs



From Young, Duane Richard <Duane.Young@duke-energy.com>
To rcariello@townofredingtonbeach.com <rcariello@townofredingtonbeach.com>
Cc Lawson, Javar <Javar.Lawson@duke-energy.com>
Date 2021-12-01 13:01

210342-ol-def-led-micro-1pager-client4.pdf (~205 KB)

Rich,

Attached is the spec sheet of the recommended Micro LED fixture. In the middle of the page, it has types. I suggest Type II as it has the narrower spread for most roadway applications. It is a 5,232 lumen light (instead of the roughly 4000 lumen existing light) in the 3000K color temperature (your existing lights are roughly 2200, so this is slightly brighter). Unfortunately I don't have a spec sheet for your existing lights as they are quite old.

The \$500 per month savings I mentioned has nothing to do with switching lights. Since Duke had a rate case this year, price changes will go into effect at the beginning of the year. Even if you don't make any changes, your rates will still decrease almost \$500.

Please let me know if you have any other questions.

Thanks,
Duane

-----Original Message-----

From: rcariello@townofredingtonbeach.com <rcariello@townofredingtonbeach.com>
Sent: Wednesday, December 1, 2021 11:50 AM
To: Young, Duane Richard <Duane.Young@duke-energy.com>
Cc: Lawson, Javar <Javar.Lawson@duke-energy.com>
Subject: Re: [EXTERNAL] Re: Redington Beach LEDs

*** CAUTION! EXTERNAL SENDER *** STOP. ASSESS. VERIFY!! Were you expecting this email? Are grammar and spelling correct? Does the content make sense? Can you verify the sender? If suspicious report it, then do not click links, open attachments or enter your ID or password.

On 2021-12-01 11:11, Young, Duane Richard wrote:

Rich,

Thank you,

Duane Young

Outdoor Lighting Program Manager

Outdoor Lighting Solutions

4121 St. Lawrence Dr.

New Port Richey, FL 34653

[1]

Links:

[1] <http://www.duke-energy.com/>

Duane,

Thanks for reaching out to me.

Lets try Wednesday 11:00 AM Dec. 1, 2021.

My best contact number is 727-410-4643 Looking forward to speaking to you.

Rich Cariello

Commissioner

Town of Redington Beach

Duane,

Our morning conversation was very helpful. Thank you for taking the time to review the Town Of Redington Beach's concerns. As I requested could you provide a comparison to the lights currently being used to the lights you are suggesting. Wattage/Luminance, color temperature, Light spread or area of coverage. As mentioned I believe there will be no cost for the change over and a slight reduction in unit cost per light. Also if memory serves I believe you mentioned a changeover bonus or refund of \$500. Could you expand on these comments. Looking forward to working with you for this project.

Rich Cariello

Commissioner Town Of Redington Beach

Thank you for taking my call this morning.

My recommendation is to move away from the current 50W high pressure sodium lights the town has installed towards a 50W Type II LED Micro in a 3000K color temperature. The spread on a type II will be more focused on the roadway, and have less spillover onto residents homes, which I know is a concern.

I would suggest finding a location with 3-4 lights in a row that we can change out as a sample run, and if the Town likes them I would suggest a full LED conversion to these lights. The fixtures themselves are about 10 cents cheaper overall per month, and we don't charge for the upgrade.

Please let me know if you have any questions.

Thank you,
Duane

-----Original Message-----

From: rcariello@townofredingtonbeach.com
<rcariello@townofredingtonbeach.com>
Sent: Tuesday, November 30, 2021 1:14 PM
To: Young, Duane Richard <Duane.Young@duke-energy.com>
Subject: [EXTERNAL] Re: Redington Beach LEDs

*** CAUTION! EXTERNAL SENDER *** STOP. ASSESS. VERIFY!! Were you expecting this email? Are grammar and spelling correct? Does the content make sense? Can you verify the sender? If suspicious report it, then do not click links, open attachments or enter your ID or password.

On 2021-11-29 16:20, Young, Duane Richard wrote:

Good afternoon Rich,

My name is Duane Young, and I am the Outdoor Lighting Program Manager for the coastal side of Florida. I received your information from Javar, and I would like to touch base regarding the lighting issues the town is facing.

Are you free for a chat tomorrow? If so, please let me know what time works for you, and your best contact number.

TOWN OF REDINGTON BEACH

Resolution 2022-03

A RESOLUTION OF THE BOARD OF COMMISSIONERS OF THE TOWN OF REDINGTON BEACH, FLORIDA, AUTHORIZING THE TRANSFER OF FUNDS FROM JP MORGAN CHASE BANK TO FLORIDA SAFE, PMA FINANCIAL NETWORK AND PROVIDING FOR AN EFFECTIVE DATE.

WHEREAS, the Town of Redington Beach Board of Commissioners has the authority to transfer funds; and

WHEREAS Florida Safe, PMA is offering a higher interest rate in a secure account for municipal funds; and

WHEREAS Resolution 2022-03 authorizes the transfer of funds from the town's General and Capital account at JP Morgan Chase to Florida Safe, PMA Financial Network.

NOW, THEREFORE BE IT RESOLVED BY THE BOARD OF COMMISSIONERS OF THE TOWN OF REDINGTON BEACH, FLORIDA AS FOLLOWS:

Section 1: Transfer \$1,500,000.00 from JP Morgan Chase, General Fund [...2561] to Florida Safe, PMA Financial [...101]

Section 2: Transfer \$500,000.00 from JP Morgan Chase, Capital Fund [...2561] to Florida Safe, PMA Financial [...103]

PASSED BY THE BOARD OF COMMISSIONERS OF THE TOWN OF REDINGTON BEACH, FLORIDA, IN REGULAR SESSION THIS 19th Day of January 2022.

Attest:

By: _____
Missy Clarke, CMC, Town Clerk

By: _____
David Will, Mayor

	Motion	Second	Aye	Nay	Absent
Commissioner Cariello					
Commissioner Kornijtschuk					
Commissioner Skjoldager					
Vice Mayor Dorgan					
Mayor Will					

Resolution 2022-03
January 19, 2022

TOWN OF REDINGTON BEACH

Resolution 2022-04

A RESOLUTION OF THE BOARD OF COMMISSIONERS OF THE TOWN OF REDINGTON BEACH, FLORIDA, AUTHORIZING THE TRANSFER OF FUNDS FROM JP MORGAN CHASE BANK CHECKING TO JP MORGAN CHASE BANK SAVINGS AND PROVIDING FOR AN EFFECTIVE DATE.

WHEREAS, the Town of Redington Beach Board of Commissioners has the authority to transfer funds; and

WHEREAS JP Morgan Chase Savings is offering a higher interest rate in a secure account for municipal funds; and

WHEREAS Resolution 2022-04 authorizes the transfer of funds from the town's Capital account at JP Morgan Chase Checking Account to JP Morgan Chase Savings Account;

NOW, THEREFORE BE IT RESOLVED BY THE BOARD OF COMMISSIONERS OF THE TOWN OF REDINGTON BEACH, FLORIDA AS FOLLOWS:

Section 1: Transfer \$500,000.00 from JP Morgan Chase, Capital Fund [...2561] to JP Morgan Chase Savings Account [...9306]

PASSED BY THE BOARD OF COMMISSIONERS OF THE TOWN OF REDINGTON BEACH, FLORIDA, IN REGULAR SESSION THIS 19th Day of January 2022.

Attest:

By: _____
Missy Clarke, CMC, Town Clerk

By: _____
David Will, Mayor

	Motion	Second	Aye	Nay	Absent
Commissioner Cariello					
Commissioner Kornijtschuk					
Commissioner Skjoldager					
Vice Mayor Dorgan					
Mayor Will					