


CONSTRUCTION NOTES

1. MATERIALS, CONSTRUCTION, AND WORKMANSHIP SHALL BE IN ACCORDANCE WITH THE CURRENT EDITION OF THE AMERICAN PUBLIC WORKS ASSOCIATION STANDARD PLANS AND SPECIFICATIONS.
2. DO NOT DISTURB EXISTING UTILITIES. LOCATE EXISTING UTILITIES BY 'BLUE STAKES'. CONTACT AND COORDINATE WITH UTILITY COMPANY FOR UTILITY RELOCATIONS. COOPERATE WITH THE UTILITY COMPANY IF RELOCATIONS ARE REQUIRED.
3. THIS TYPICAL SECTION IS LIMITED TO USE WITHIN AREAS OF THE CITY ALREADY DESIGNATED AS 132 FT. RIGHT-OF-WAY.
4. CURB AND GUTTER MAY BE REQUIRED WHEN ADJACENT STREETS/PARCELS HAVE EXISTING CURB AND GUTTER INSTALLED OR REQUIRED DUE TO DRAINAGE NEEDS AS DETERMINED BY FILLMORE CITY PUBLIC WORKS.
5. SHOULDER SHALL BE CONSTRUCTED WITH A MINIMUM OF 8" THICK ROAD BASE EXTENDING A MINIMUM 10 FT. FROM THE EDGE OF ASPHALT.

ARTERIAL STREETS FOR COMMERCIAL ZONES AND RESIDENTIAL ZONES NTS

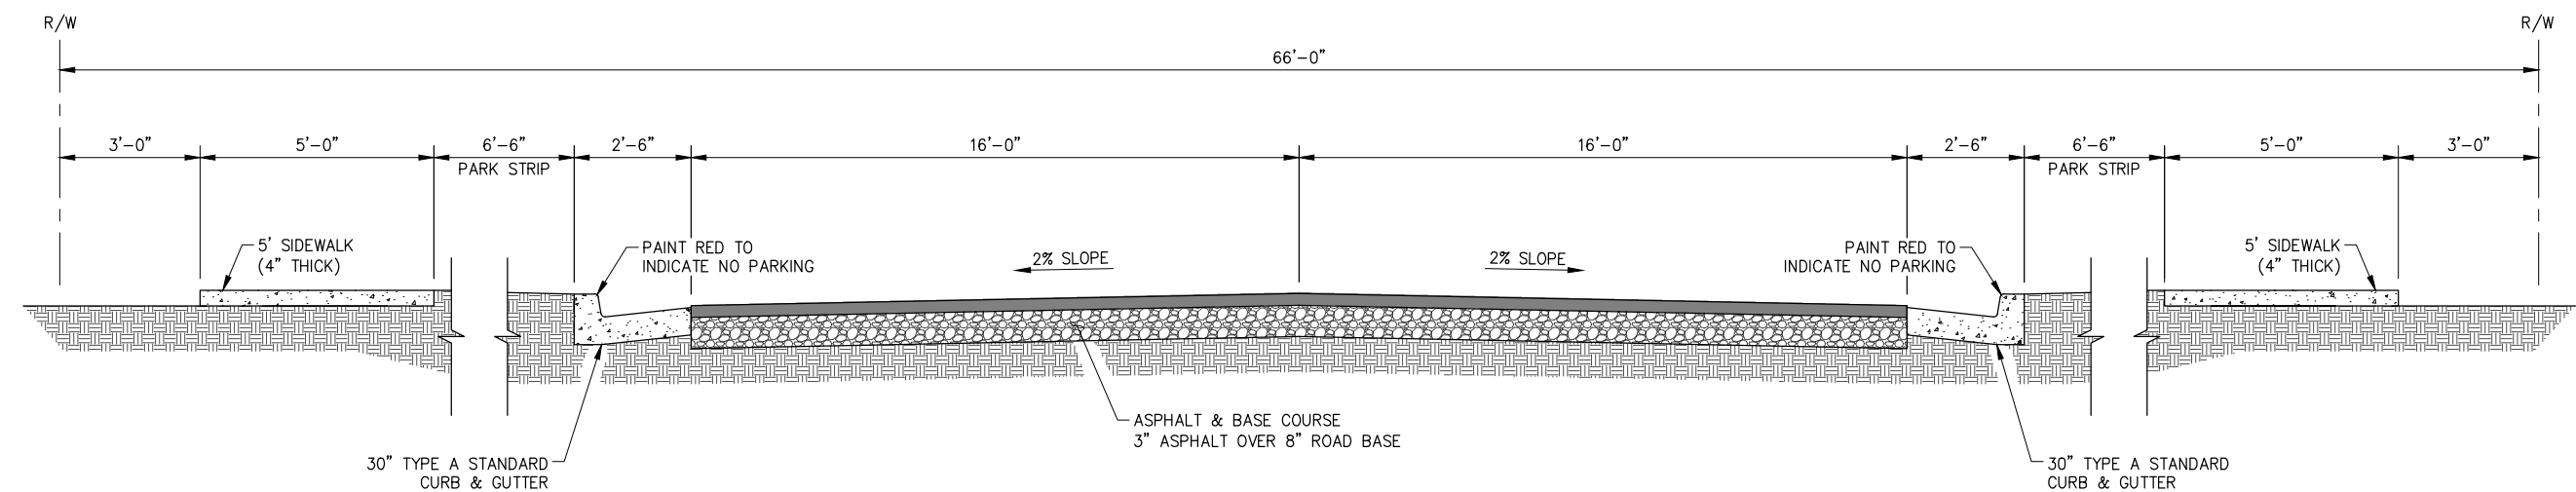

CONSTRUCTION NOTES

1. MATERIALS, CONSTRUCTION, AND WORKMANSHIP SHALL BE IN ACCORDANCE WITH THE CURRENT EDITION OF THE AMERICAN PUBLIC WORKS ASSOCIATION STANDARD PLANS AND SPECIFICATIONS.
2. DO NOT DISTURB EXISTING UTILITIES. LOCATE EXISTING UTILITIES BY 'BLUE STAKES'. CONTACT AND COORDINATE WITH UTILITY COMPANY FOR UTILITY RELOCATIONS. COOPERATE WITH THE UTILITY COMPANY IF RELOCATIONS ARE REQUIRED.
3. ON STREET PARKING NOT ALLOWED WITH THIS PAVEMENT SECTION.


TWO-LANE COLLECTOR STREETS FOR COMMERCIAL ZONES NTS

FILLMORE CITY

TYPICAL ROADWAY DETAILS



25 EAST 500 NORTH
FILLMORE, UTAH 84631
TEL 435.743.6151 • FAX 435.743.7900
www.sunrise-eng.com

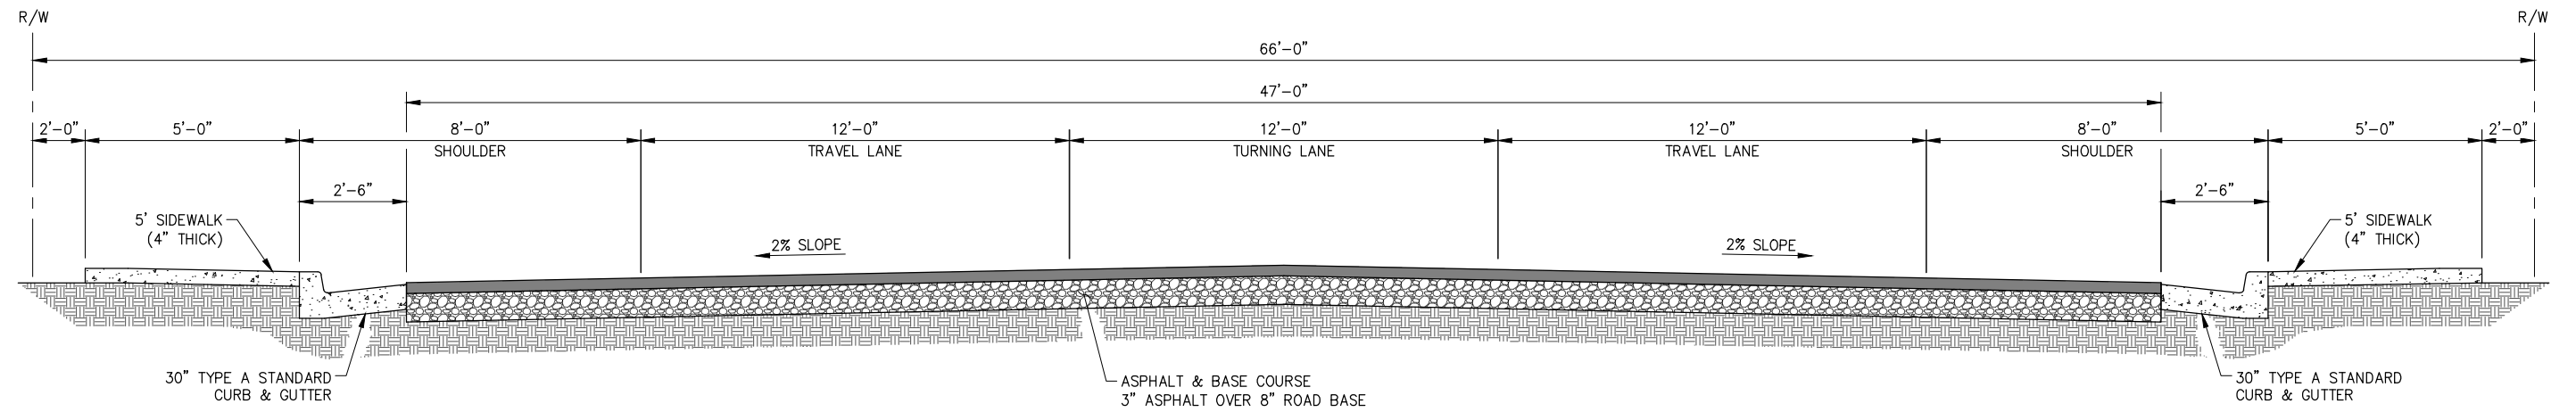


CONSTRUCTION NOTES

1. MATERIALS, CONSTRUCTION, AND WORKMANSHIP SHALL BE IN ACCORDANCE WITH THE CURRENT EDITION OF THE AMERICAN PUBLIC WORKS ASSOCIATION STANDARD PLANS AND SPECIFICATIONS.
2. DO NOT DISTURB EXISTING UTILITIES. LOCATE EXISTING UTILITIES BY 'BLUE STAKES'. CONTACT AND COORDINATE WITH UTILITY COMPANY FOR UTILITY RELOCATIONS. COOPERATE WITH THE UTILITY COMPANY IF RELOCATIONS ARE REQUIRED.

THREE-LANE COLLECTOR STREETS FOR COMMERCIAL ZONES

NTS

NOTE:
CITY TO DETERMINE WHICH SCENARIO TO USE

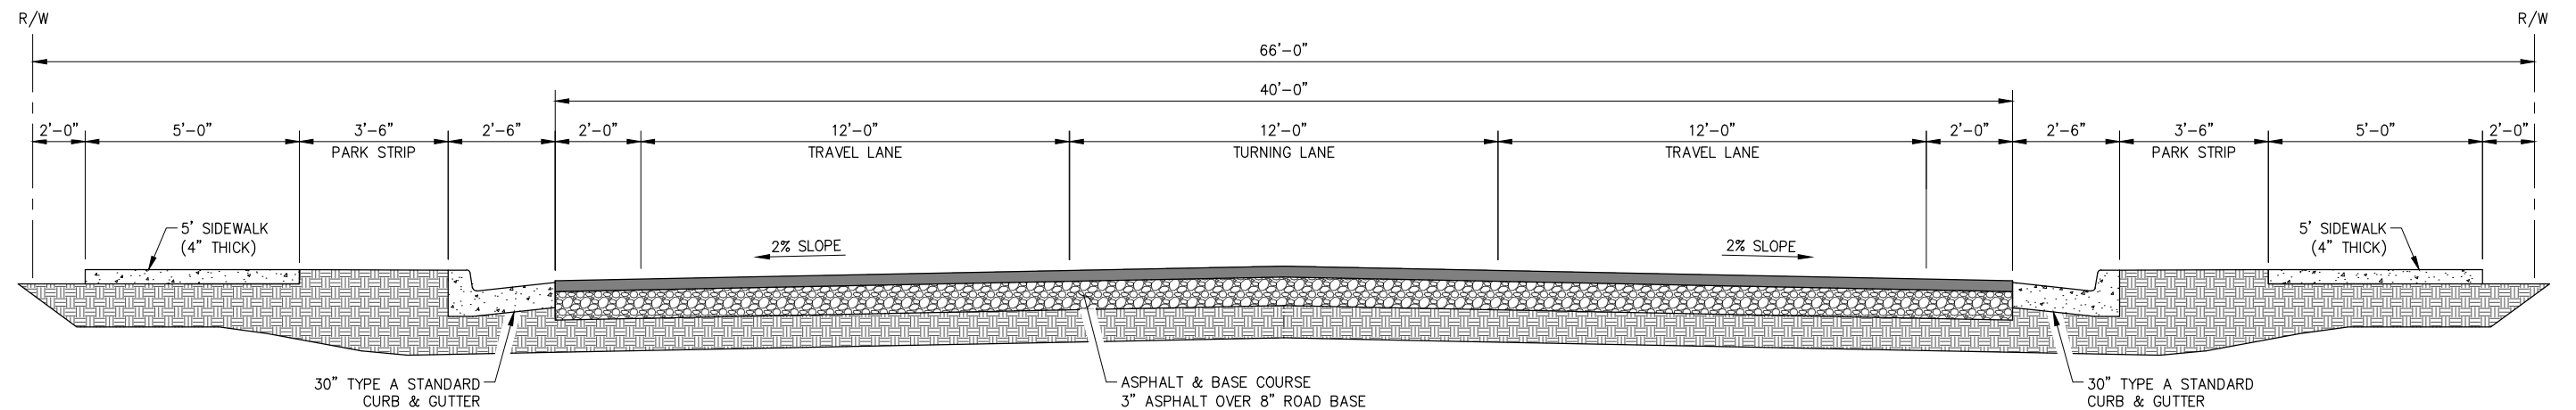

CONSTRUCTION NOTES

1. MATERIALS, CONSTRUCTION, AND WORKMANSHIP SHALL BE IN ACCORDANCE WITH THE CURRENT EDITION OF THE AMERICAN PUBLIC WORKS ASSOCIATION STANDARD PLANS AND SPECIFICATIONS.
2. DO NOT DISTURB EXISTING UTILITIES. LOCATE EXISTING UTILITIES BY 'BLUE STAKES'. CONTACT AND COORDINATE WITH UTILITY COMPANY FOR UTILITY RELOCATIONS. COOPERATE WITH THE UTILITY COMPANY IF RELOCATIONS ARE REQUIRED.
3. ON STREET PARKING NOT ALLOWED WITH THIS PAVEMENT SECTION.

THREE-LANE COLLECTOR STREETS FOR COMMERCIAL ZONES


NTS

FILLMORE CITY

TYPICAL ROADWAY DETAILS



25 EAST 500 NORTH
FILLMORE, UTAH 84631
TEL 435.743.6151 • FAX 435.743.7900
www.sunrise-eng.com

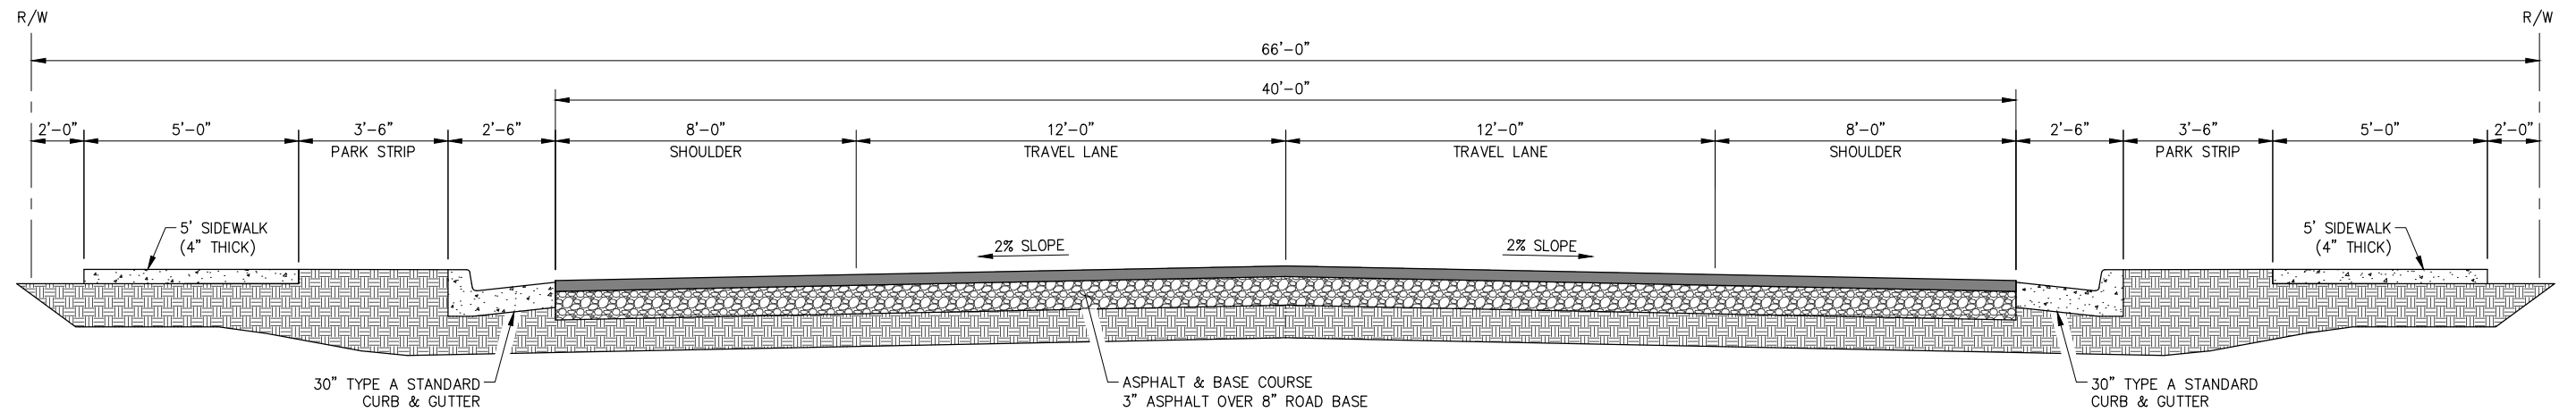

CONSTRUCTION NOTES

1. MATERIALS, CONSTRUCTION, AND WORKMANSHIP SHALL BE IN ACCORDANCE WITH THE CURRENT EDITION OF THE AMERICAN PUBLIC WORKS ASSOCIATION STANDARD PLANS AND SPECIFICATIONS.
2. DO NOT DISTURB EXISTING UTILITIES. LOCATE EXISTING UTILITIES BY "BLUE STAKES". CONTACT AND COORDINATE WITH UTILITY COMPANY FOR UTILITY RELOCATIONS. COOPERATE WITH THE UTILITY COMPANY IF RELOCATIONS ARE REQUIRED.


TWO-LANE COLLECTOR STREETS
FOR RESIDENTIAL SUBDIVISION ZONES
NTS

FILLMORE CITY

TYPICAL ROADWAY DETAILS



25 EAST 500 NORTH
FILLMORE, UTAH 84631
TEL 435.743.6151 • FAX 435.743.7900
www.sunrise-eng.com

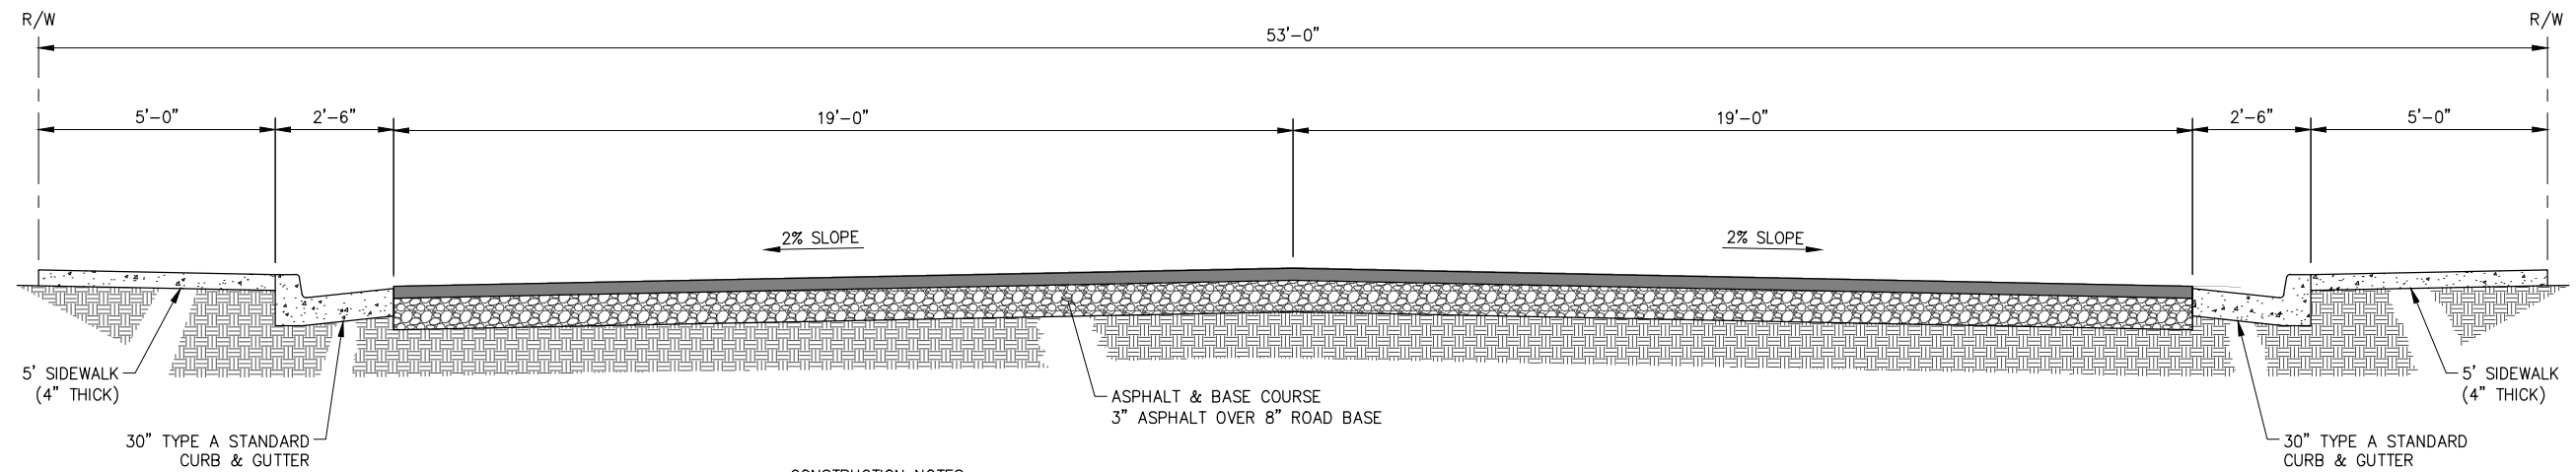


CONSTRUCTION NOTES

1. MATERIALS, CONSTRUCTION, AND WORKMANSHIP SHALL BE IN ACCORDANCE WITH THE CURRENT EDITION OF THE AMERICAN PUBLIC WORKS ASSOCIATION STANDARD PLANS AND SPECIFICATIONS.
2. DO NOT DISTURB EXISTING UTILITIES. LOCATE EXISTING UTILITIES BY 'BLUE STAKES'. CONTACT AND COORDINATE WITH UTILITY COMPANY FOR UTILITY RELOCATIONS. COOPERATE WITH THE UTILITY COMPANY IF RELOCATIONS ARE REQUIRED.

SUBCOLLECTOR / MINOR ROADWAYS
FOR RESIDENTIAL ZONES

NTS

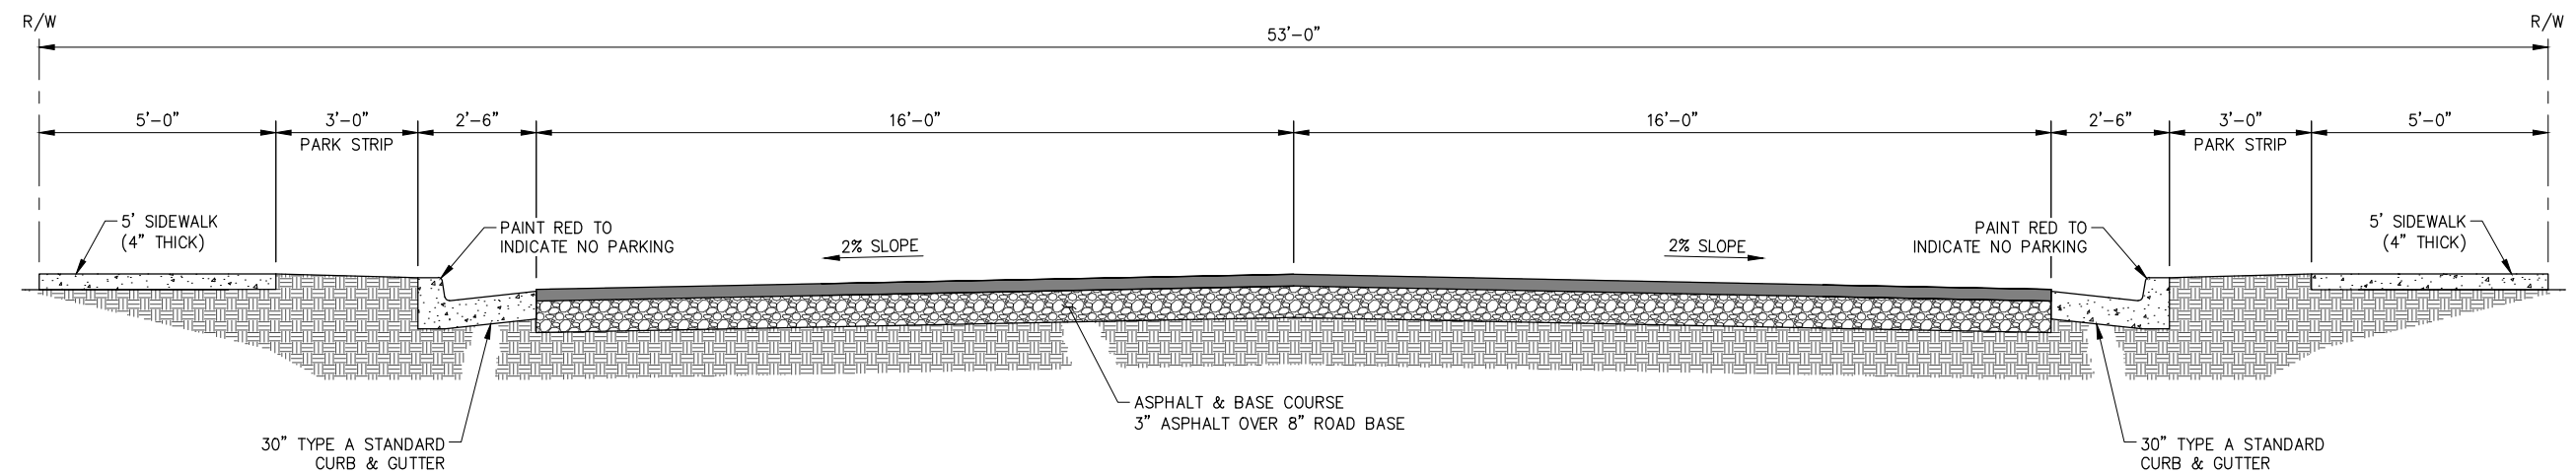

CONSTRUCTION NOTES

1. MATERIALS, CONSTRUCTION, AND WORKMANSHIP SHALL BE IN ACCORDANCE WITH THE CURRENT EDITION OF THE AMERICAN PUBLIC WORKS ASSOCIATION STANDARD PLANS AND SPECIFICATIONS.
2. DO NOT DISTURB EXISTING UTILITIES. LOCATE EXISTING UTILITIES BY 'BLUE STAKES'. CONTACT AND COORDINATE WITH UTILITY COMPANY FOR UTILITY RELOCATIONS. COOPERATE WITH THE UTILITY COMPANY IF RELOCATIONS ARE REQUIRED.
3. ON STREET PARKING NOT ALLOWED WITH THIS PROFILE.
4. USE OF THIS SECTION WILL REQUIRE PROVISIONS FOR ADEQUATE OFF-STREET PARKING.

SUBCOLLECTOR / MINOR ROADWAYS WITHOUT ON-STREET PARKING
FOR RESIDENTIAL ZONES

NTS

FILLMORE CITY

TYPICAL ROADWAY DETAILS



25 EAST 500 NORTH
FILLMORE, UTAH 84631
TEL 435.743.6151 • FAX 435.743.7900
www.sunrise-eng.com