


M13

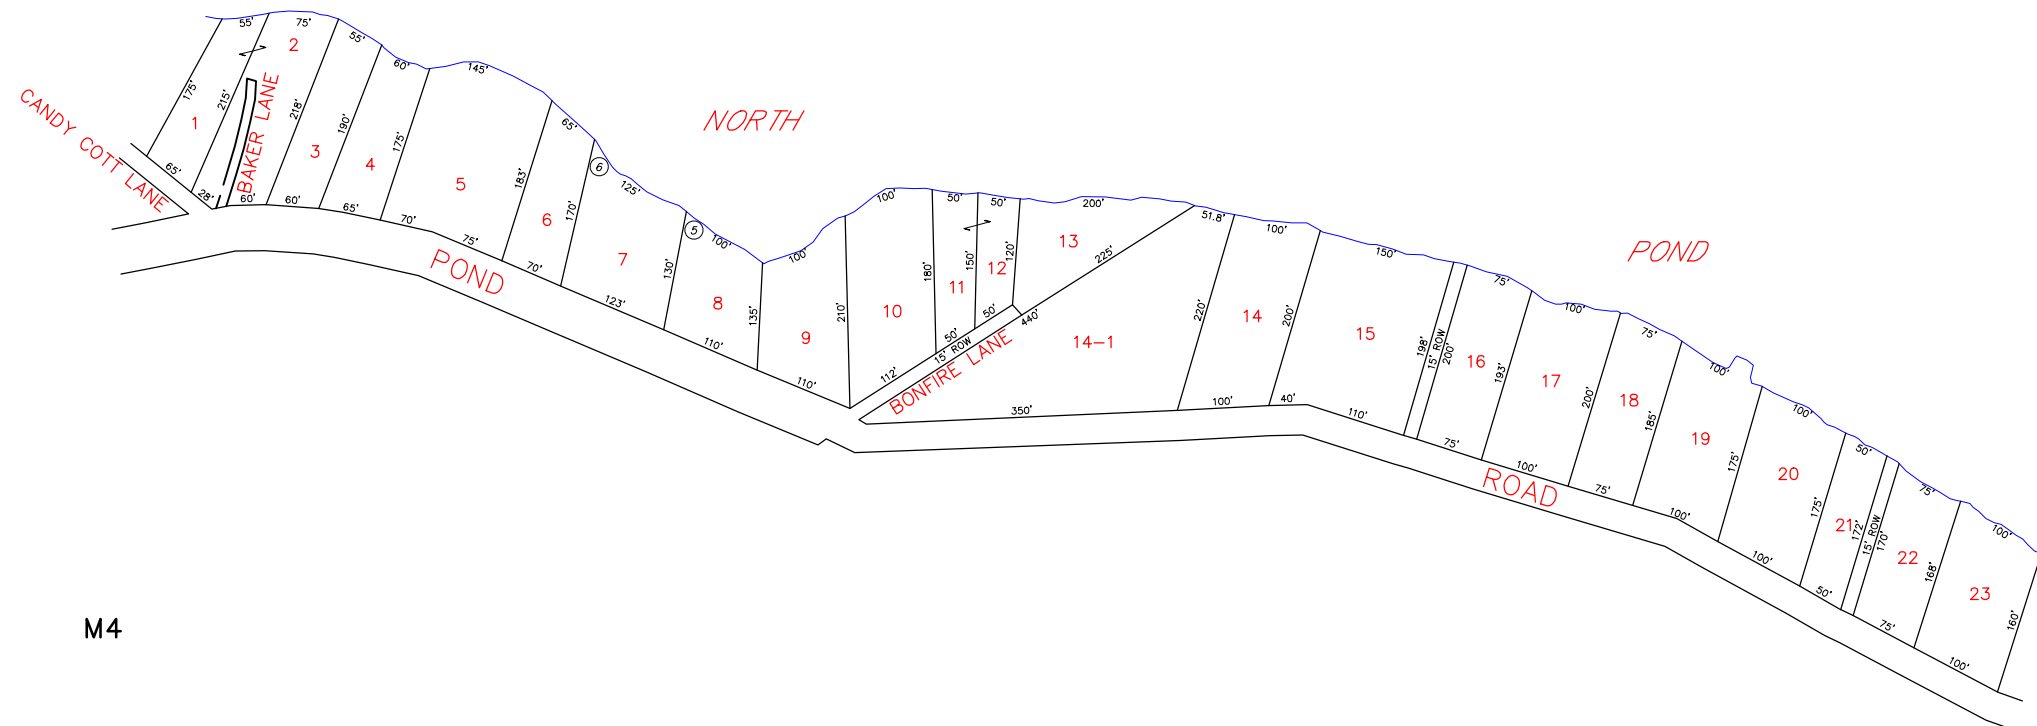

M4

M15

M2

**DIGITIZED BY:**  
 AERIAL SURVEY AND PHOTO, INC.  
 546 AIRPORT ROAD PO BOX 659  
 NORRIDGEWOCK, MAINE 04957


**NOTE**  
 THIS MAP IS FOR ASSESSMENT PURPOSES ONLY  
 AND IS NOT INTENDED FOR PROPERTY CONVEYANCE  
 OR LEGAL DESCRIPTION.

TOWN OF MERCER  
 1015 BEECH HILL ROAD  
 MERCER 04957  
 207-587-2911

PARCEL NUMBER .....	23
BOUNDARY DIMENSION .....	161.21'
PARCEL AREA .....	2.456 AC
BUILDING FOOTPRINT .....	
SUBDIVISION LOT NUMBER .....	19
MATCH LINE AND LABEL .....	P/O MAP - LOT

**MAP LEGEND**

PARCEL BOUNDARY.....	
WATER LINE .....	
ROAD RIGHT OF WAY....	
EASEMENT/ROW .....	
WETLAND .....	
ADJACENT MAP .....	M14

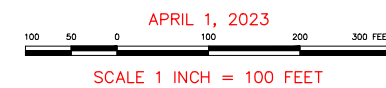

PROPERTY MAP  
**TOWN OF MERCER**  
 SOMERSET COUNTY, MAINE