
CERTIFIED SURVEY MAP NO. _____

Lot 1 of Certified Survey Map 5846 (Vol. 27, Pages 284 & 285) and other lands in the Northwest 1/4 of the Southeast 1/4 of Section 15, Town 5 North, Range 9 East, Town of Oregon, Dane County, Wisconsin.

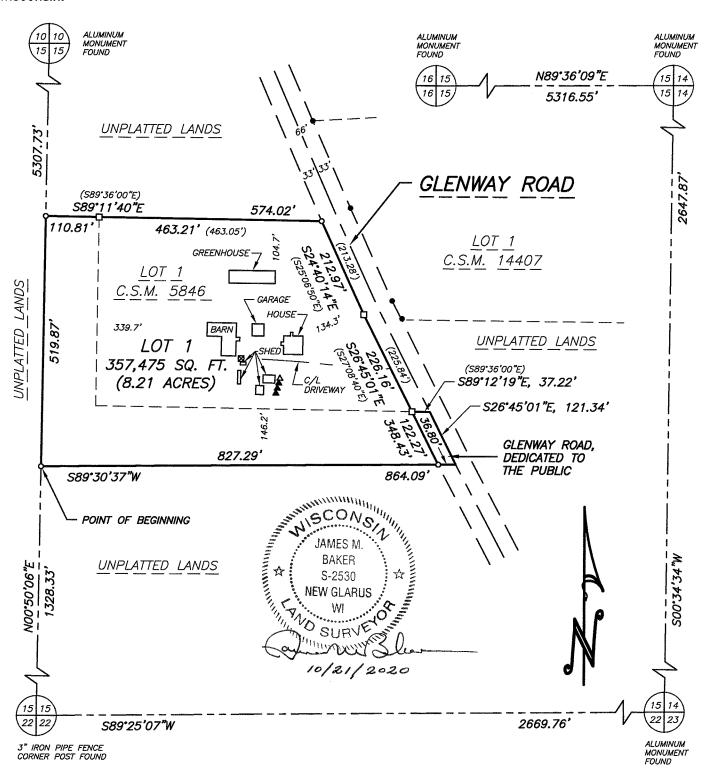

LEGEND:

- 3/4" solid round iron rod found
- □ 1" iron pipe found
- o 3/4" x 24" solid round iron rod set, weighing 1.5 pounds per lineal foot
- ▲ Septic tank cover
- △ Septic vent

20162

20162

20162_

⊠ Well

JOB NO.

POINTS .

DRAWN BY _

DRWG.

200 0 200 SCALE: 1" = 200'

SHEET 1 OF 3

PREPARED FOR: William & Elizabeth Rockwell 925 Glenway Road Oregon, WI 53575 (608) 712-9107



LAND SURVEYS LLC

517 2nd Avenue New Glarus, WI 53574 608-527-5216 www.talarczyksurveys.com

MAP NO
the Northwest 1/4 of the Southeast 1/4 along the North—South 1/4 line of line of Glenway Road; thence along said West line, 226.16'; thence es S26°45'01"E along said centerline, east 1/4 of Section 15; thence public road right of way as shown and to hereon, and that I hereon, and that this map is a correct ided.
0 , R1.
James M. Baker, P.L.S.
ed on this Certified Survey Map to be on. We also certify that this map is 7(1)(a), Dane County Code of bjection: Town of Oregon, Village of
y of, 20 In
Elizabeth J. Rockwell
, 20, the above named be the same persons who executed the
etary Public,, Wisconsing commission expires

NOTES:

- 1.) Bearings are referenced to the Wisconsin County Coordinate System, Dane County Zone, NAD83 (2011), in which the North-South 1/4 line of Section 15 bears NO0*50'06"E.
- 2.) Recorded data, when different than measured, is shown in parenthesis.3.) All PLSS witness monuments were found and verified.

JOB NO. 20162
POINTS 20162
DRWG. 20162_1
DRAWN BY JMB



517 2nd Avenue New Glarus, WI 53574 608-527-5216 www.talarczyksurveys.com

CERTIFIE Lot 1 of Certified Survey Ma	ap 5846 (Vol.	27, Pages 284 &	285) and other le	ands in the Northwest
1/4 of the Southeast 1/4 of Wisconsin.	of Section 15,	Town 5 North, Ra	nge 9 East, Town	of Oregon, Dane County
TOWNSHIP APPROVAL: This of				
			To	wn Clerk
VILLAGE APPROVAL: Approved the Village of Oregon.	d for recording	this	_ day of	, 20 by
			Ville	age Clerk
COUNTY APPROVAL: Approved			Zoning and Land	Regulation Committee
			Authorized	d Representative
REGISTER OF DEEDS CERTIFIC 20 at	o'clock	M., and recorded		
Maps of Dane Co., on Pages		*	Register	r of Deeds
JAI B S. NEW	MES M. AKER -2530 GLARUS WI URVE			
S	URVE 30.		(TAI	ADCZVK

 JOB NO.
 20162

 POINTS
 20162

 DRWG.
 20162_1

 DRAWN BY
 JMB

TALARCZYK
LAND SURVEYS LLO

517 2nd Avenue New Glarus, WI 53574 608-527-5216 www.talarczyksurveys.com

10/21/2020